



MAIN FLOOR PLAN
SCALE 1/4" = 1'-0"

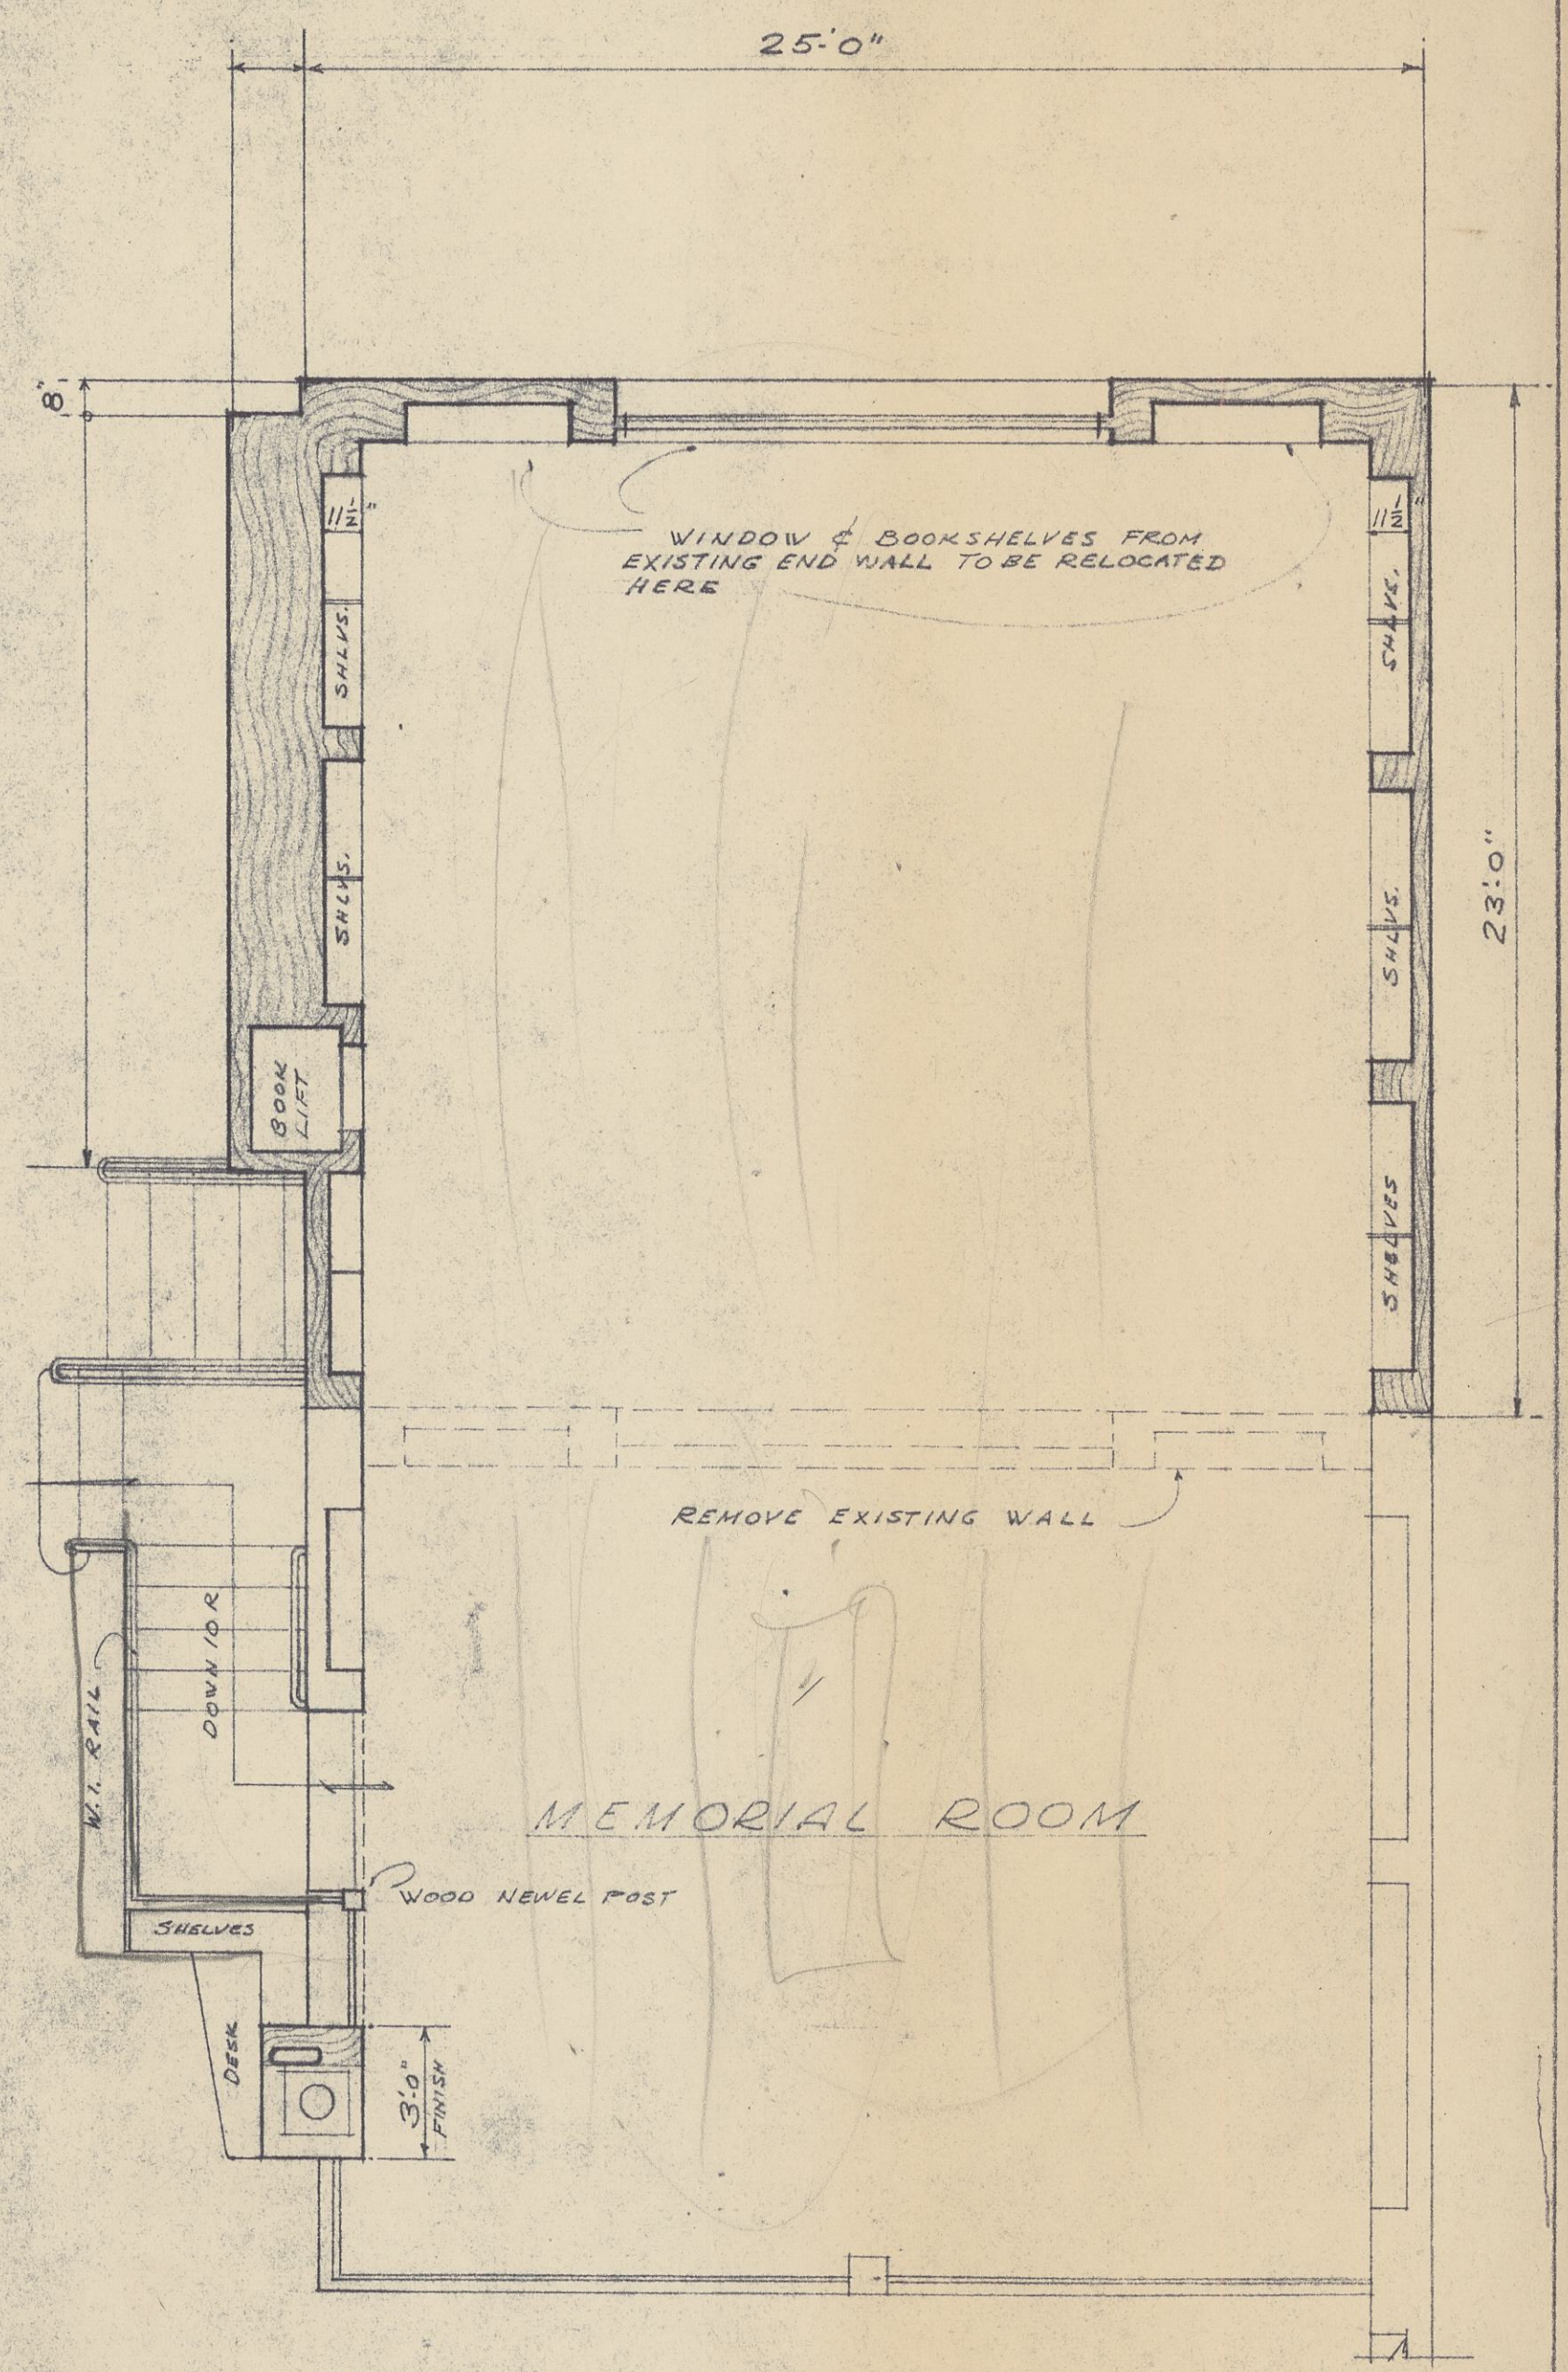


UPPER FLOOR PLAN
SCALE 1/4" = 1'-0"

- NOTES:**
1. INTERIOR & EXTERIOR PLASTER FINISH TO MATCH EXISTING.
 2. LINOLEUM FLOORS THROUGHOUT; TO MATCH EXISTING IN COLOR & PATTERN.
 3. OPEN CEILING TO MATCH EXISTING IN SIZE & SPACING OF MEMBERS, BUT UNSURFACED OR RESAWN FINISH SHALL BE USED INSTEAD OF ADZED FINISH AS IN EXISTING.


6	ALTERATIONS & ADDITIONS	JOB NO.	4820
5	HARRISON MEMORIAL	DRWG BY	S.J.S.
4	LIBRARY	CHK BY	
3	CARMEL CALIF.		
2	ROBERT R. JONES, ARCHITECT		
1	BOX 927 - CARMEL, CALIFORNIA - PHONE 347		
Date	By	Rev	SHEET
			2
			OF

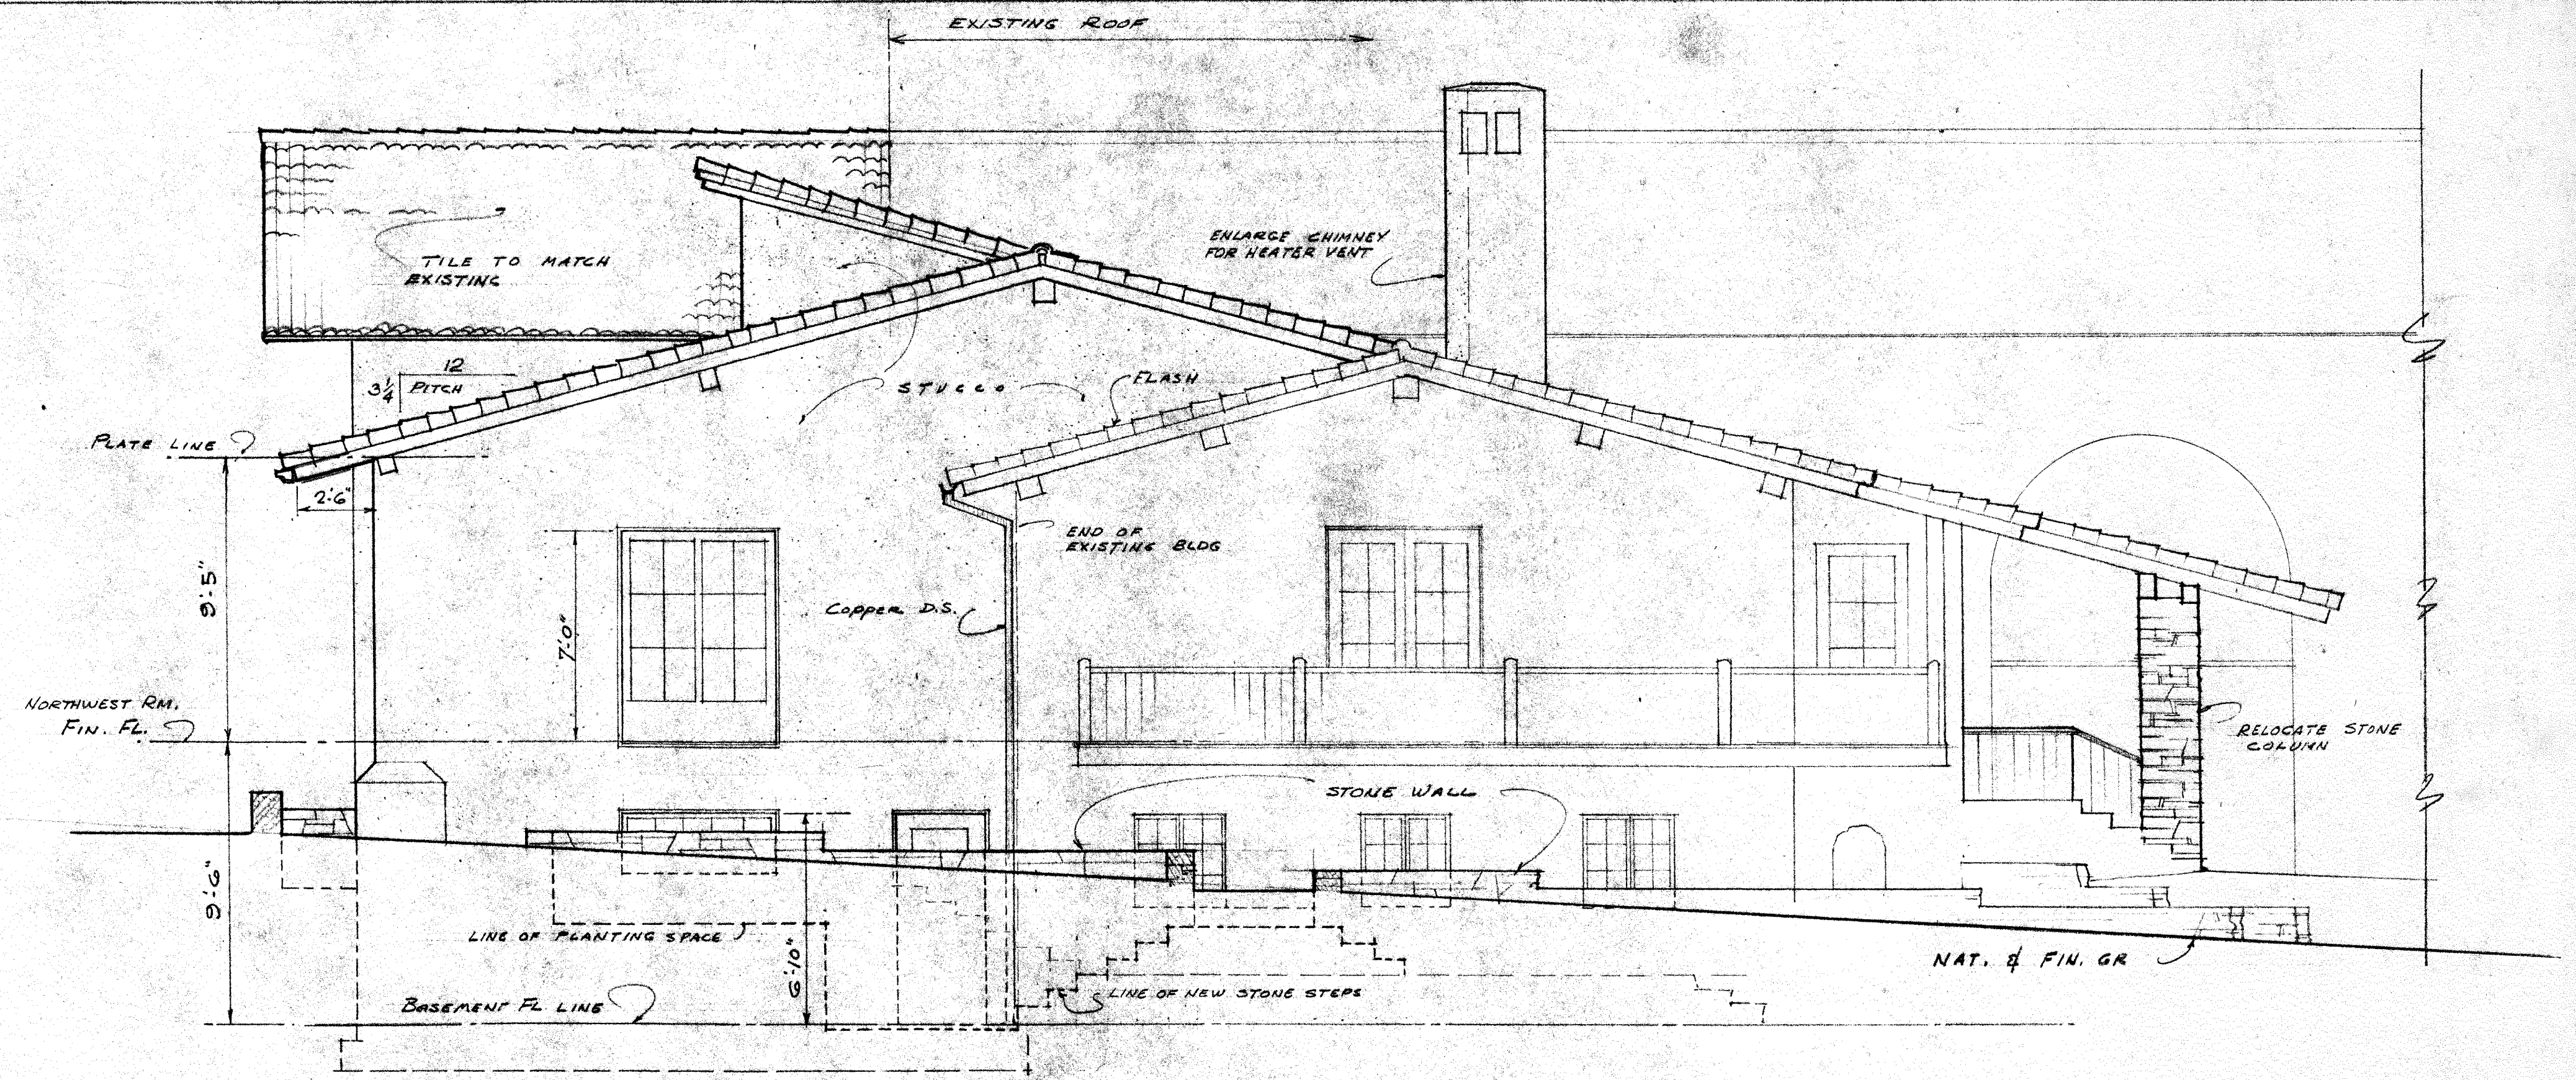

WEST (LINCOLN ST.)

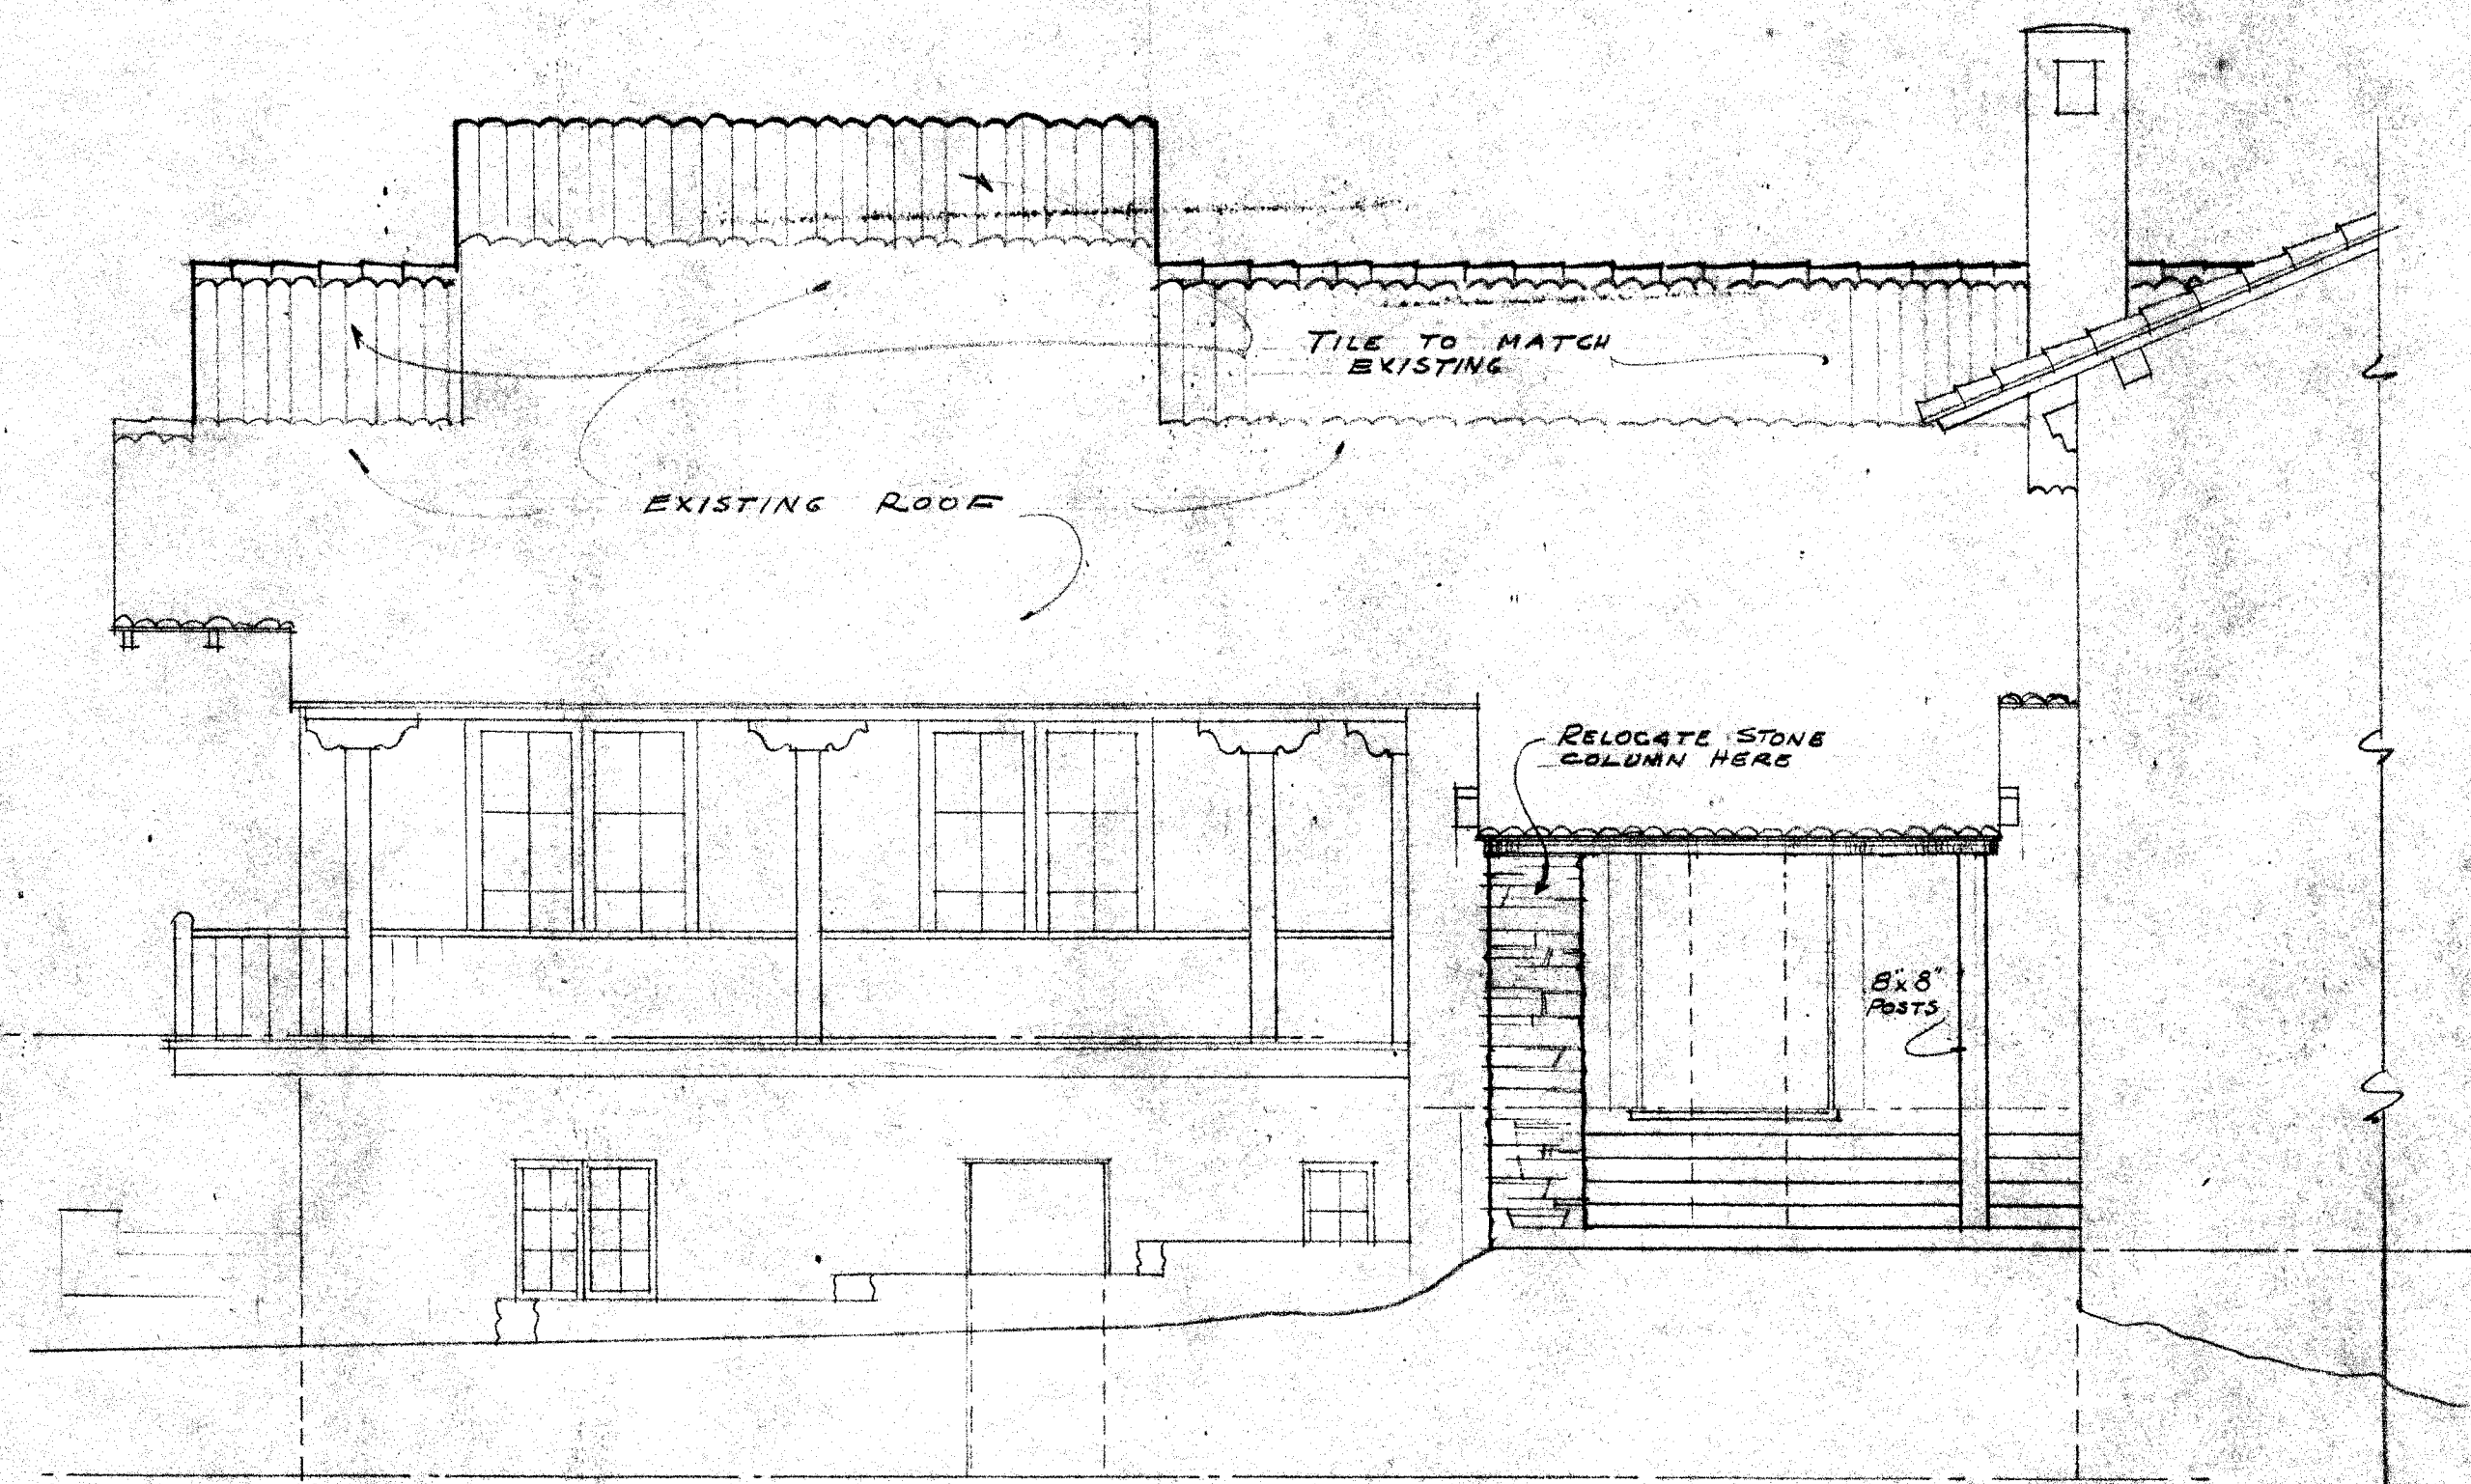


SOUTH (OCEAN AVE.)

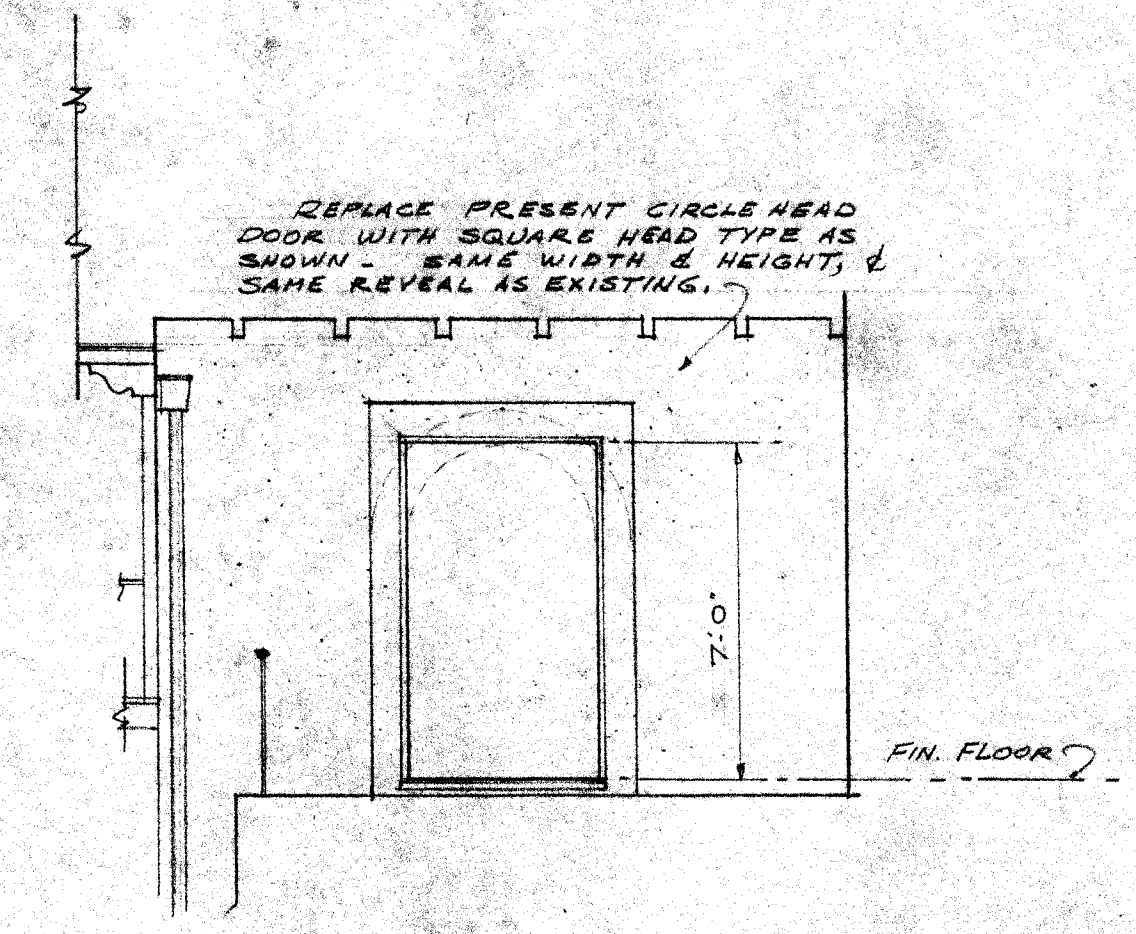


FRONT ENTRANCE

6	ALTERATIONS & ADDITIONS	JOB NO.	4820
5	HARRISON MEMORIAL	DRWG BY	S.U.S.
4	LIBRARY	CHK. BY	
3	CARMEL CALIF		
2	ROBERT R. JONES, ARCHITECT		
1	BOX 927 - CARMEL, CALIFORNIA - PHONE 247		
ELEVATIONS -		SHEET	3
SOUTH & WEST		OF	

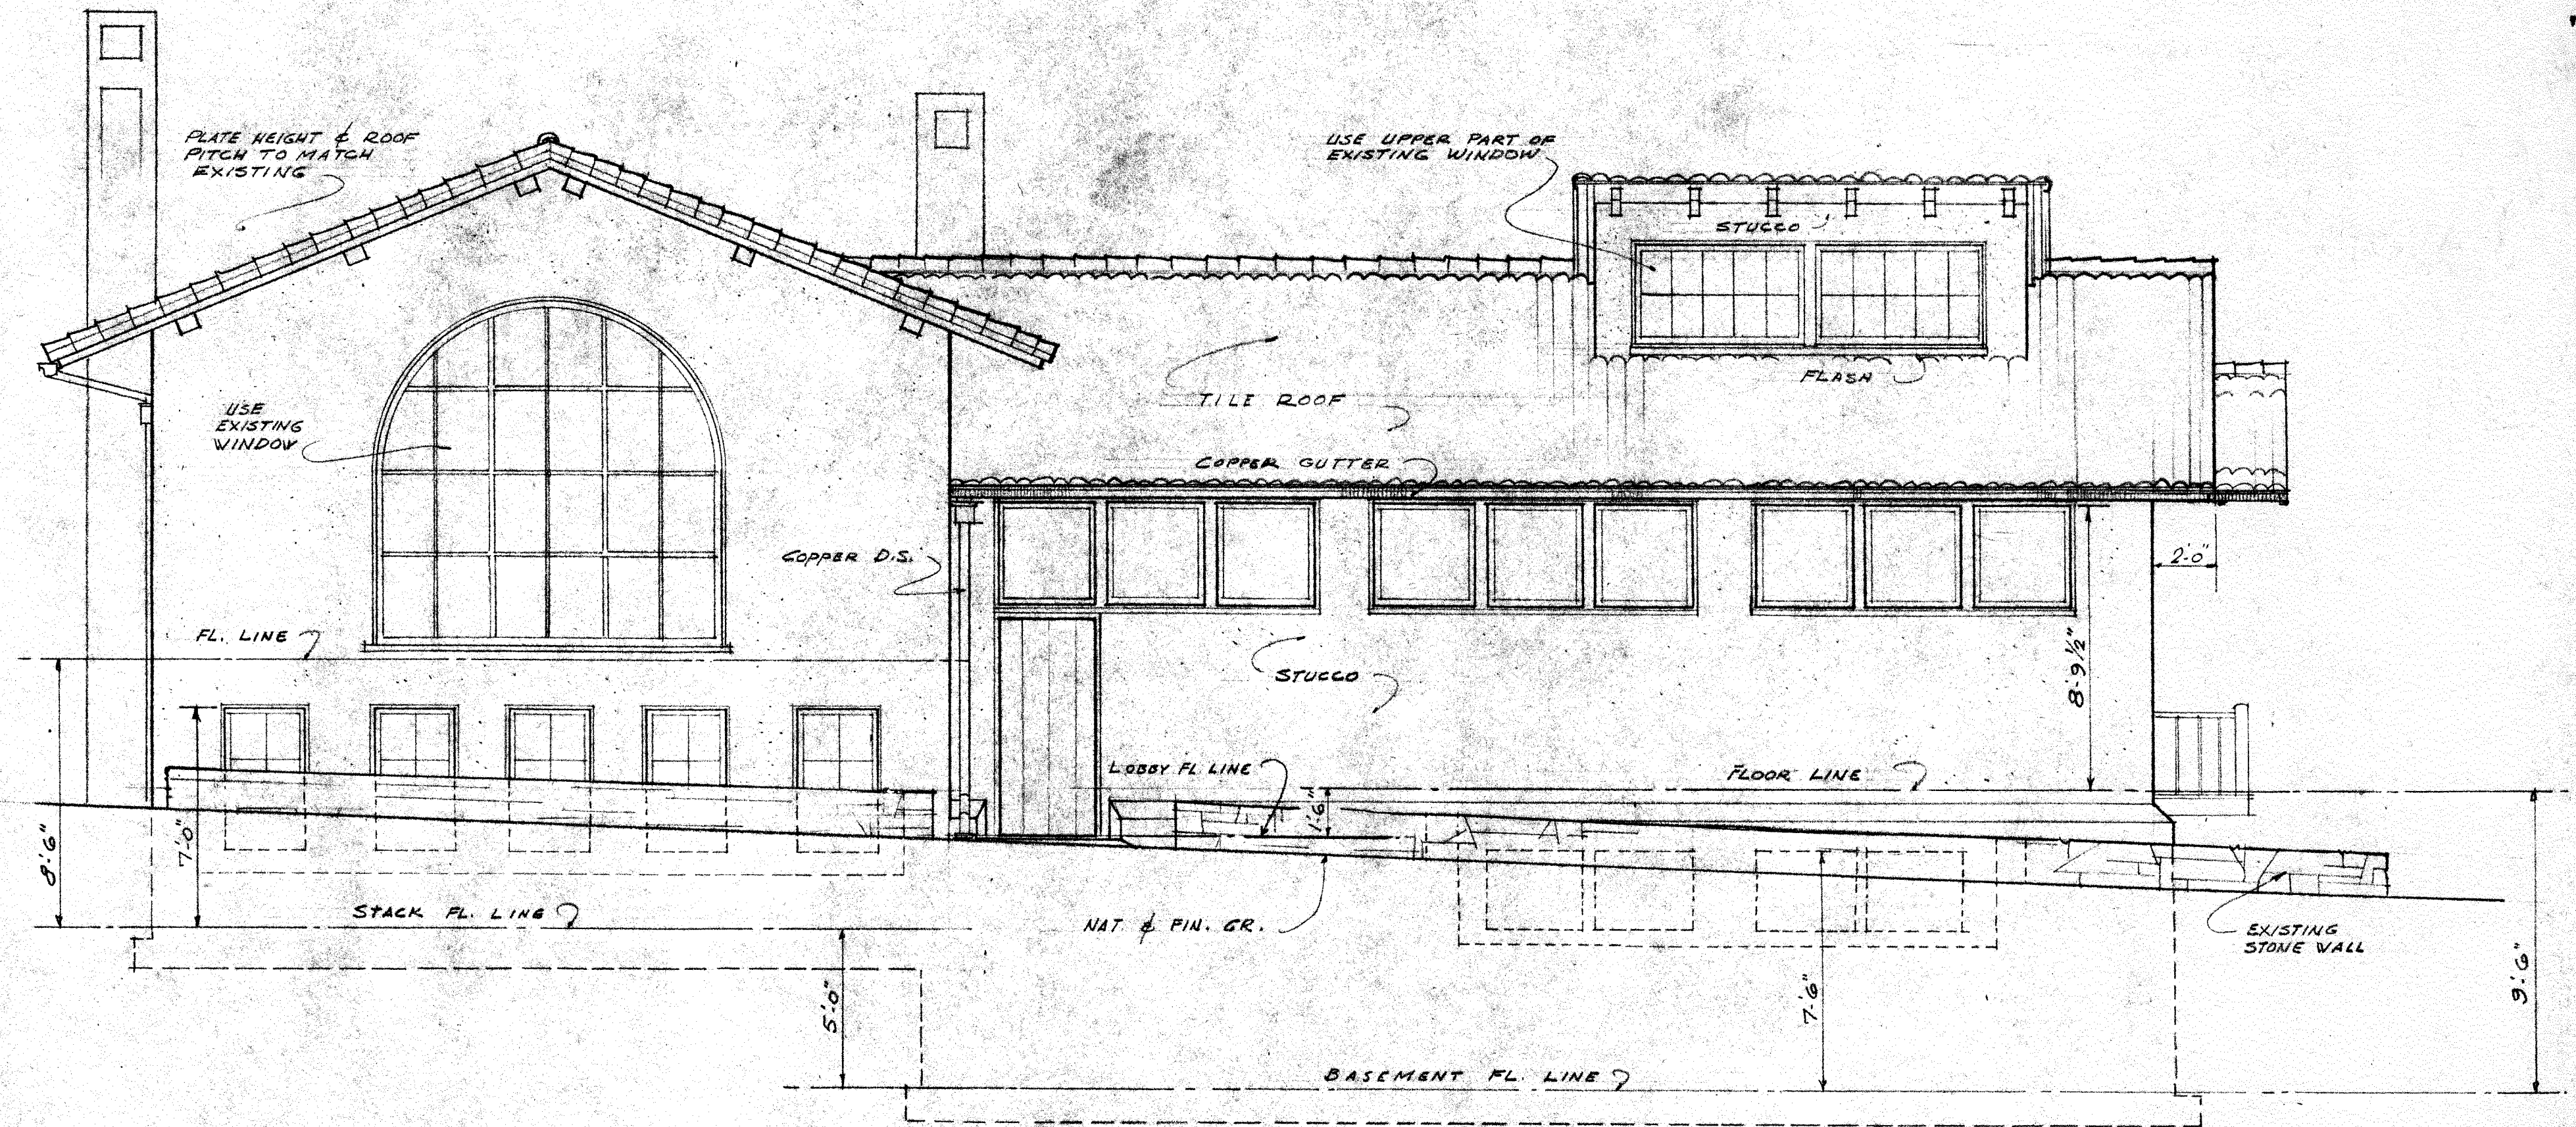


NORTH (SIXTH AVE.)

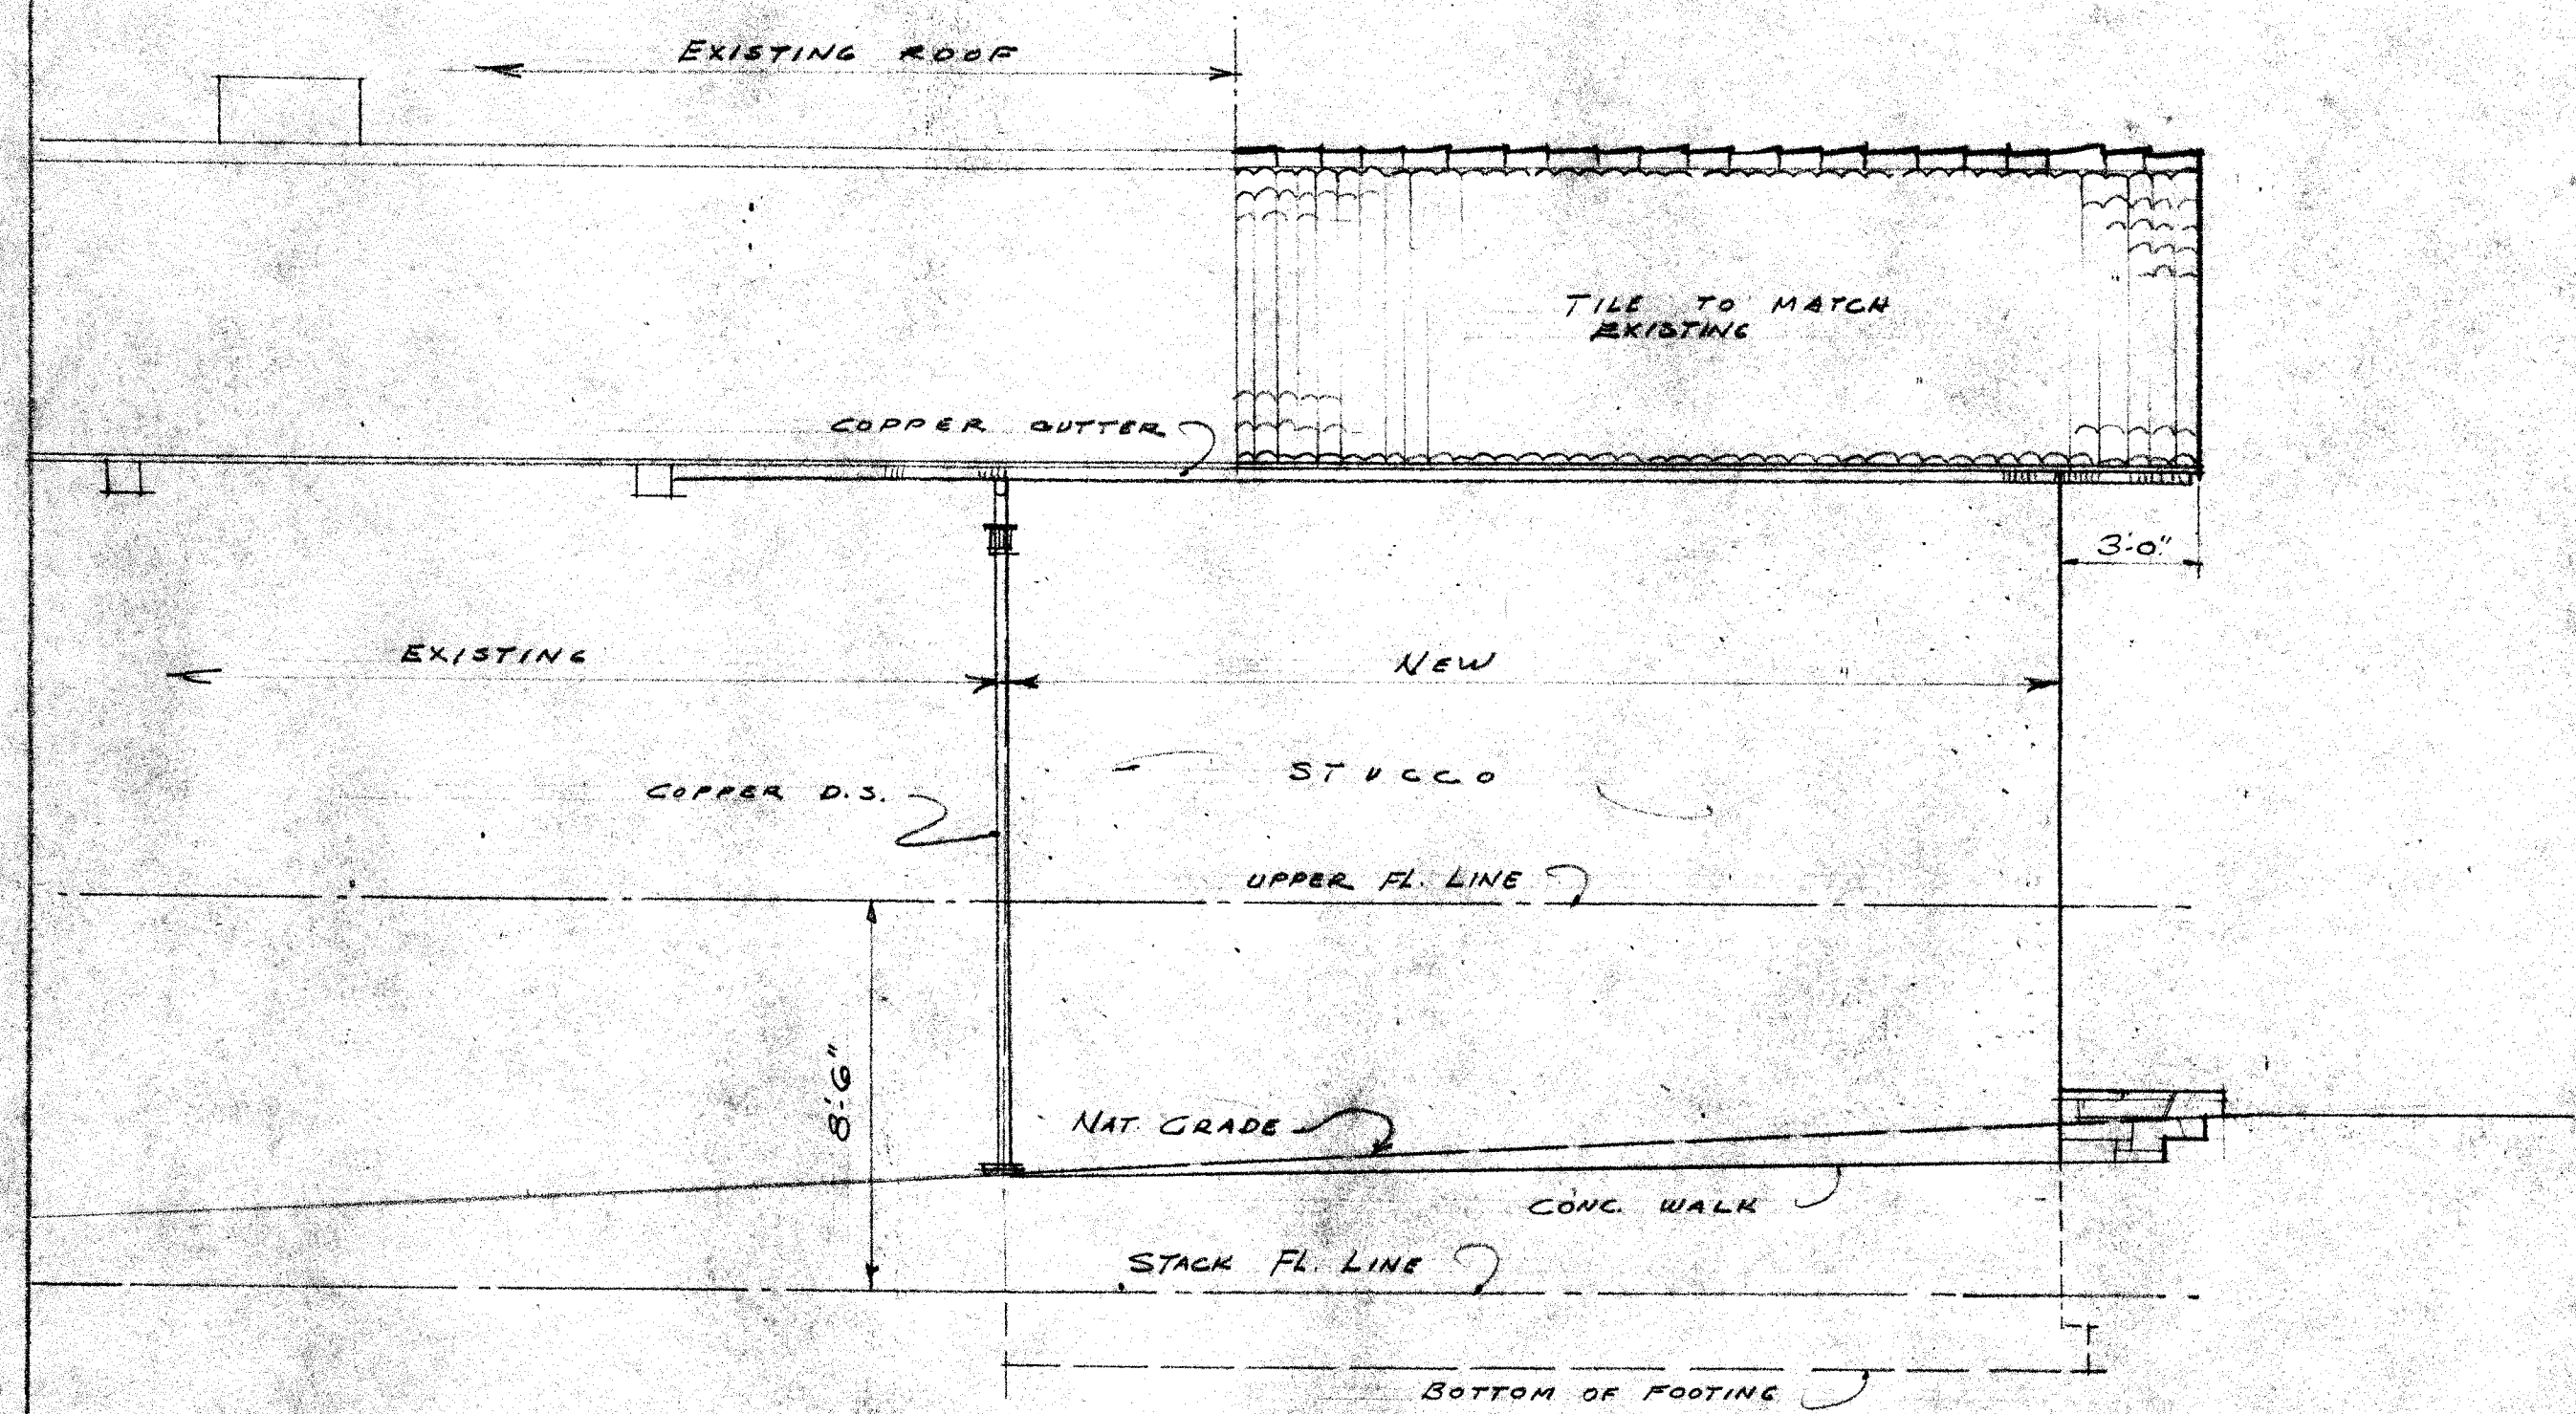


EAST


6	ALTERATIONS & ADDITIONS	JOB NO.	4820
5	HARRISON MEMORIAL	DRWG BY	S.J.S.
4	LIBRARY	CHK BY	S.J.S.
3	CARMEL CALIF	DATE	
2	ROBERT R. JONES, ARCHITECT	BY	
1	BOX 927 - CARMEL, CALIFORNIA - PHONE 347	ISSUED	
	ELEVATIONS - NORTH & EAST	SHEET	4
		OF	4

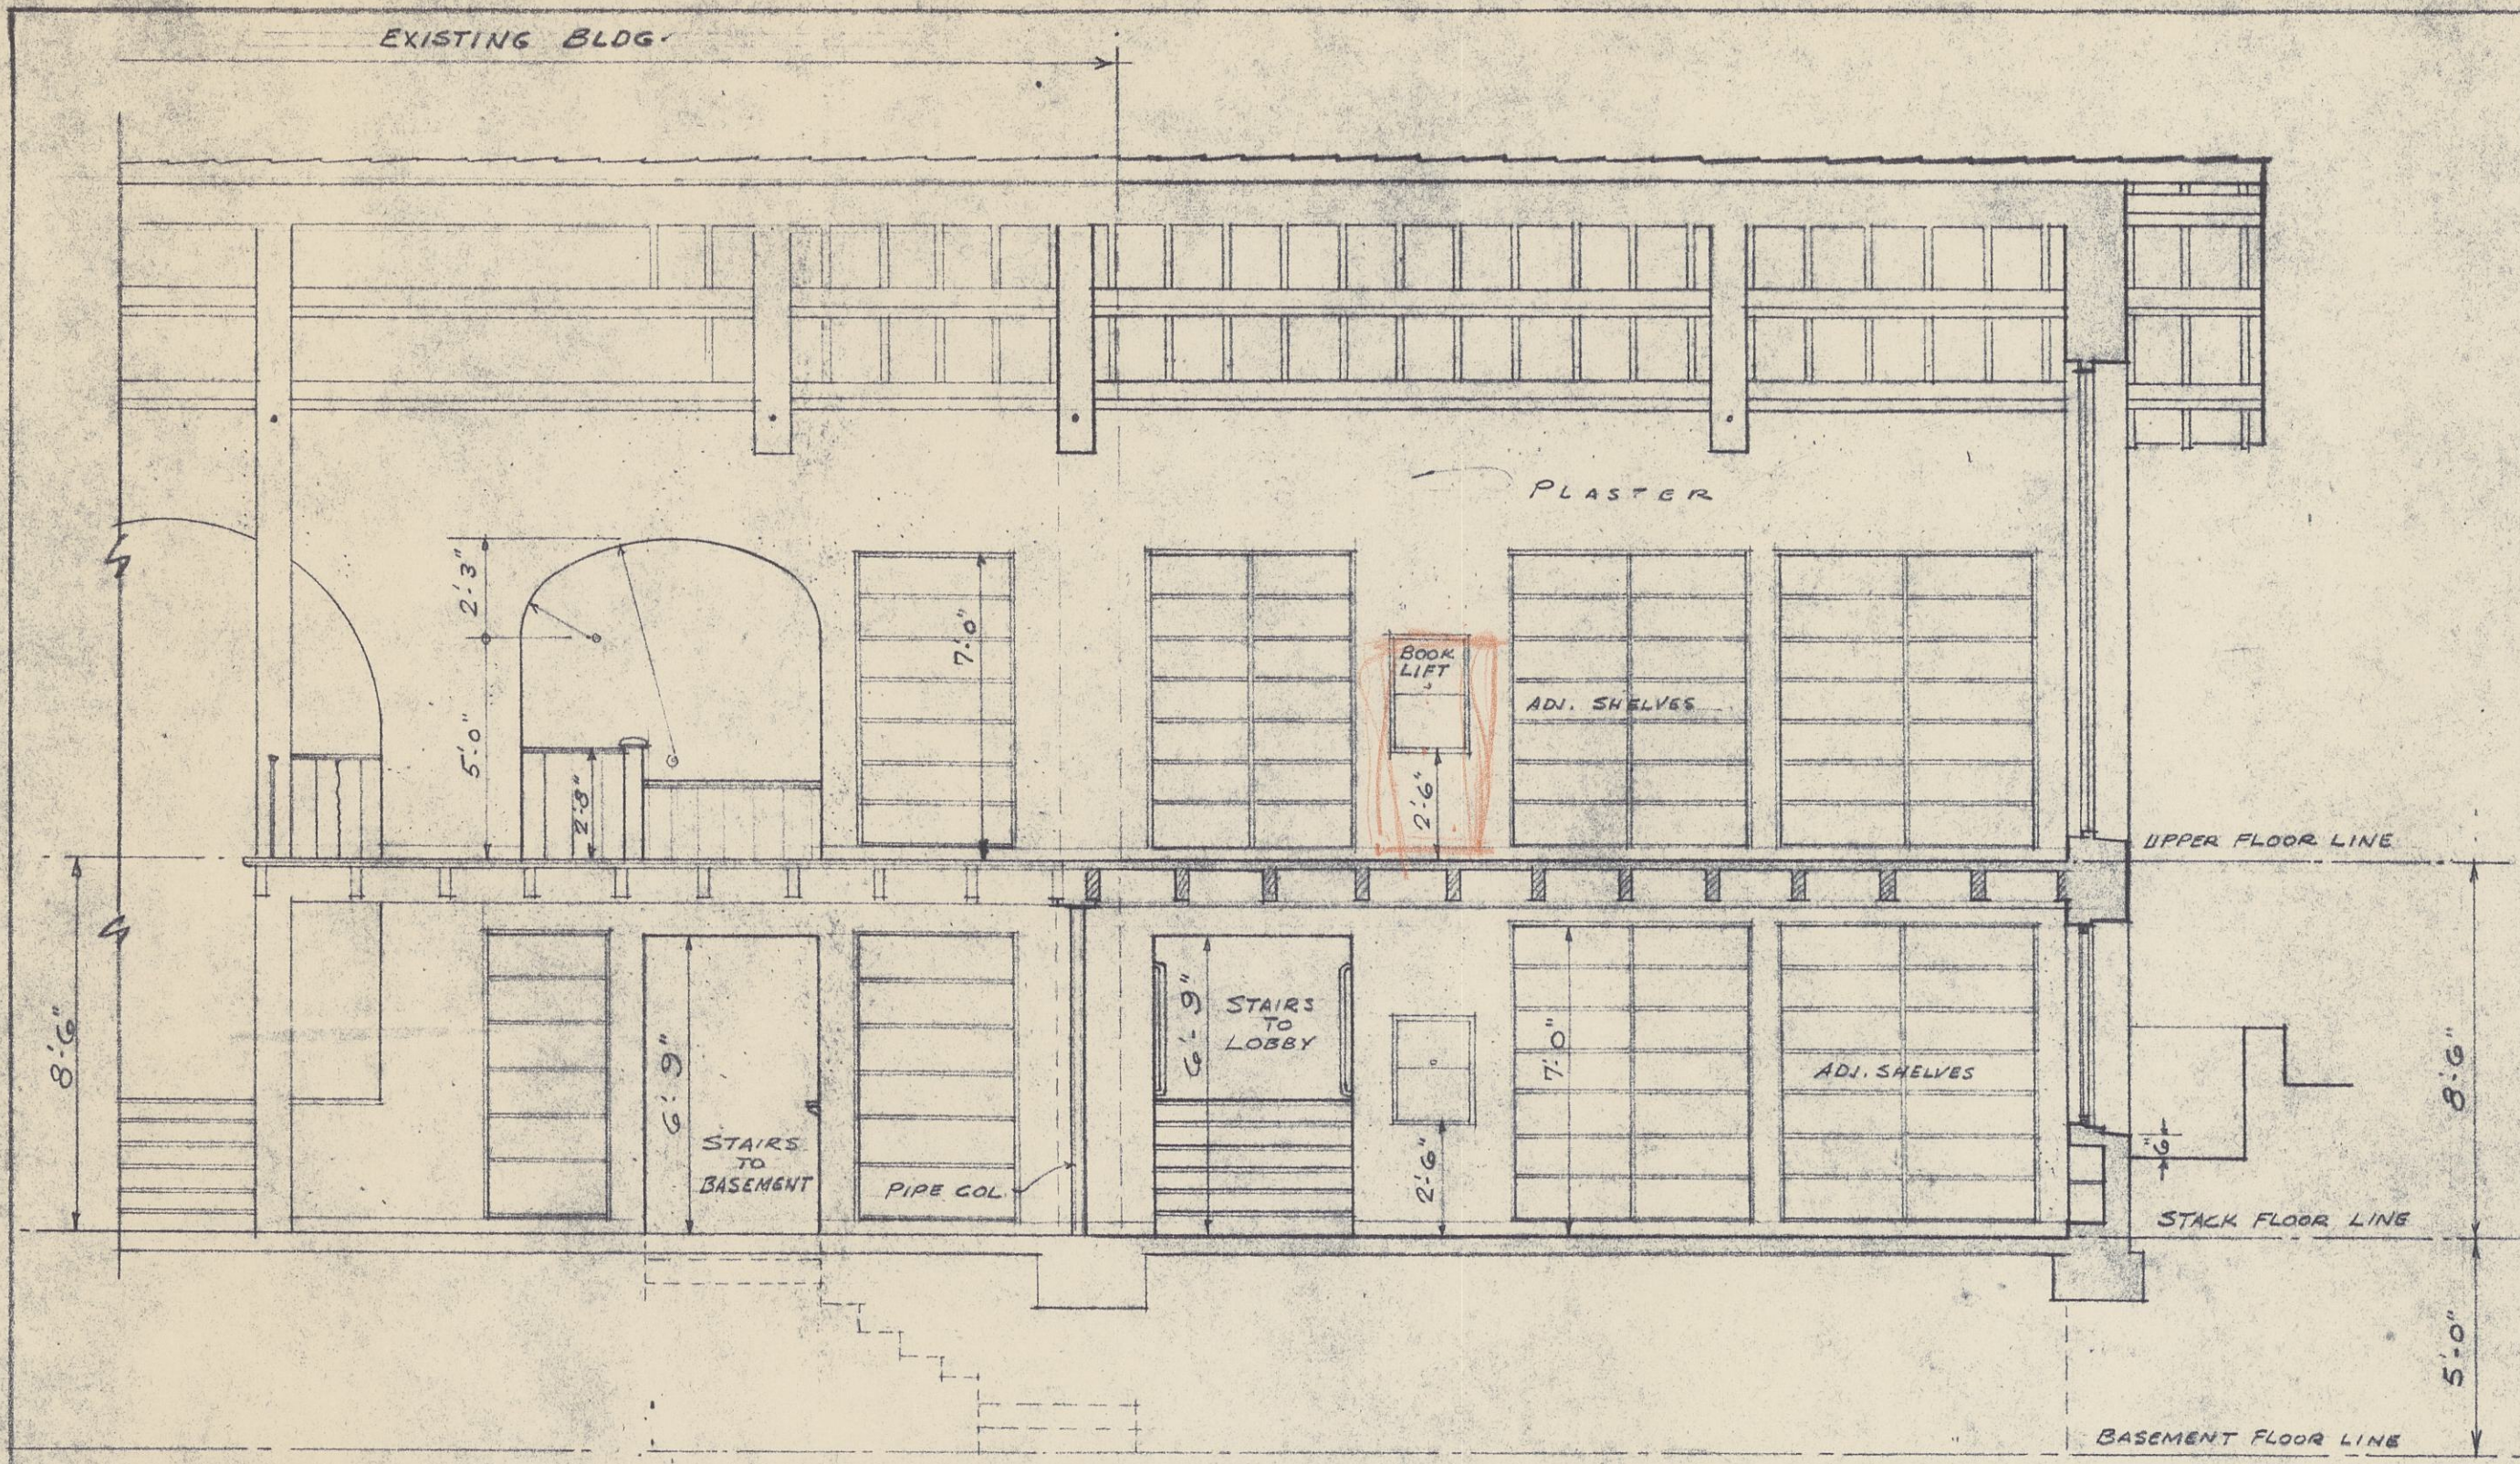

SECTION A-A
LOOKING WEST

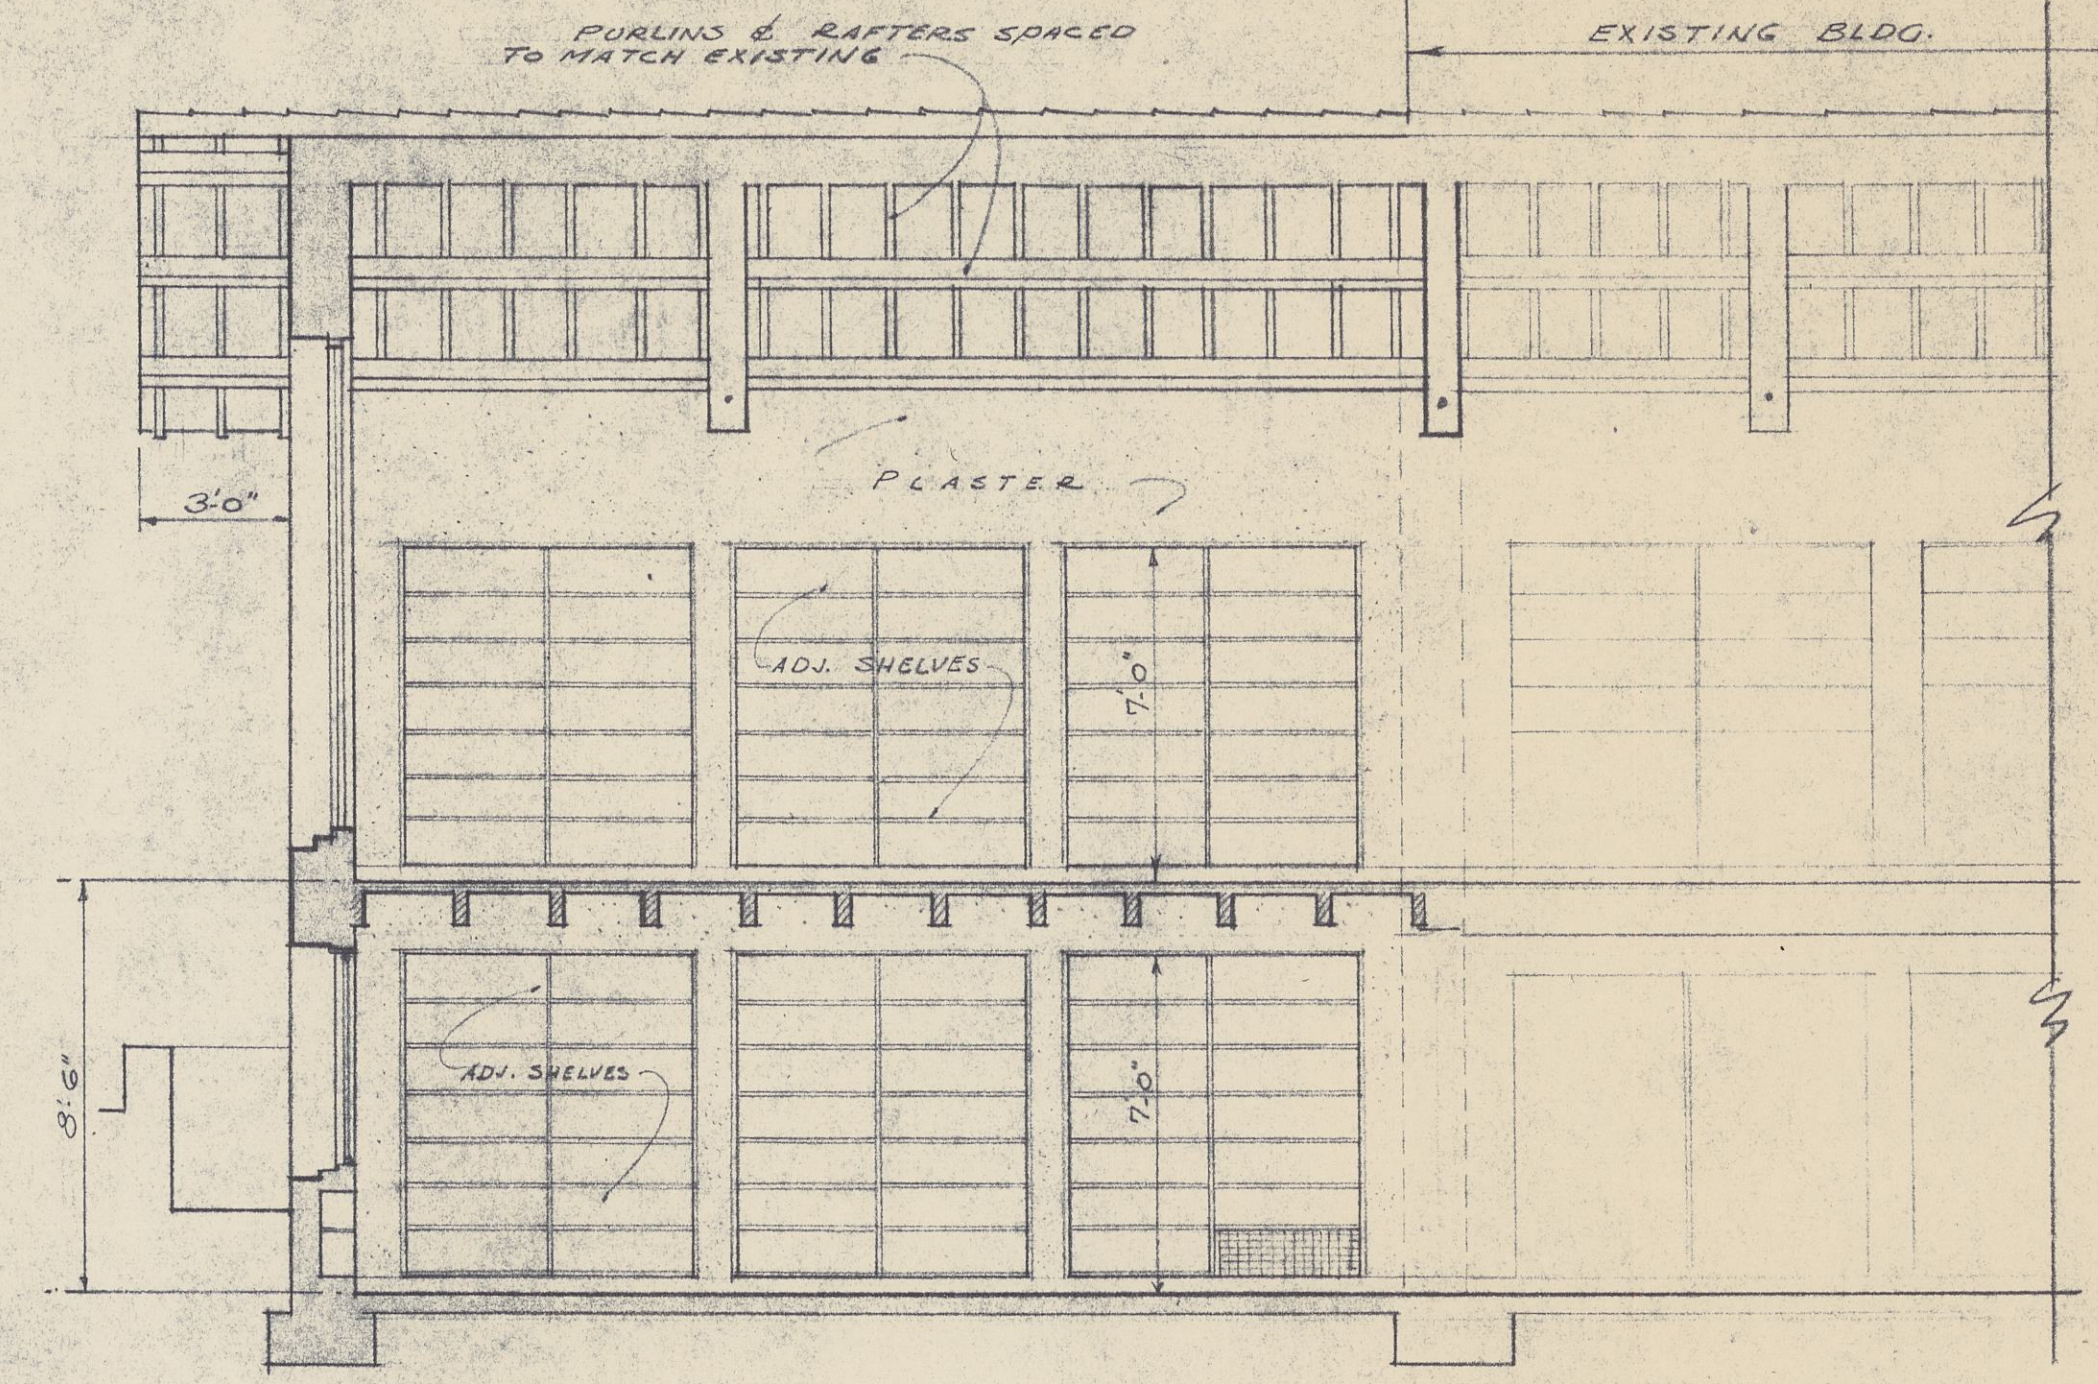

SECTION B-B
LOOKING EAST

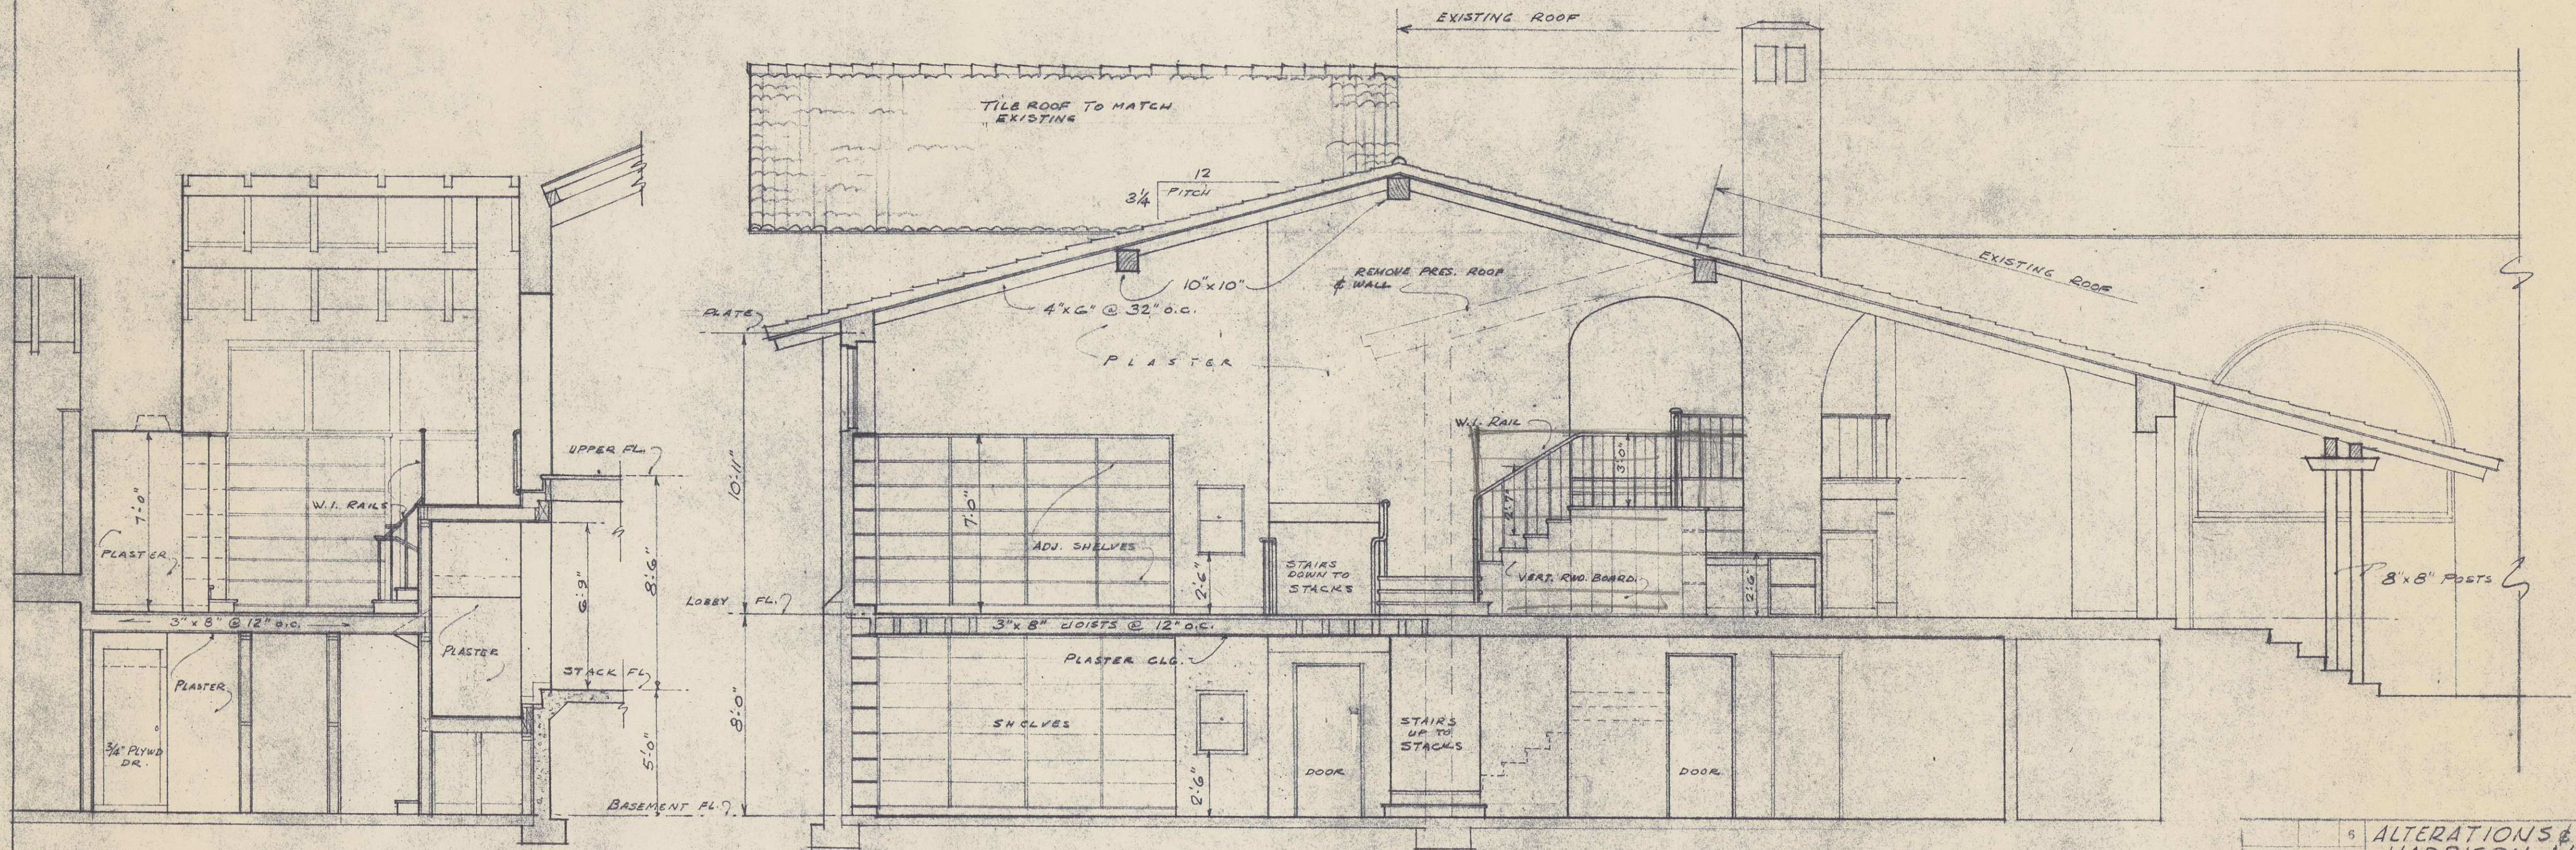

SECTION H-H
LOOKING NORTH

SECTION C-C
LOOKING EAST

6	ALTERATIONS & ADDITIONS	JCT. NO.	4820
5	HARRISON MEMORIAL	DRW. BY	S. J. S.
4	LIBRARY	CHK. BY	
3	CARMEL CALIF.	DATE	
2	ROBERT R. JONES, ARCHITECT	BY	
1	BOX 937 - CARMEL, CALIFORNIA - PHONE 247	REV.	
	SECTIONS (A) (B) (C) & (H)	ISSUED	
			SHEET 5 OF 5

