


ALL DRAWINGS AND WRITTEN MATERIALS APPEARING HEREIN CONSTITUTE ORIGINAL AND UNPUBLISHED WORK AND ARE THE PROPERTY OF THE ARCHITECT, JAMES N. SMITH. THE DRAWINGS AND WRITTEN MATERIALS ARE DEVELOPED FOR THIS PROJECT ONLY, AND SHALL NOT BE DUPLICATED OR DISCLOSED WITHOUT THE WRITTEN PERMISSION OF THE ARCHITECT.

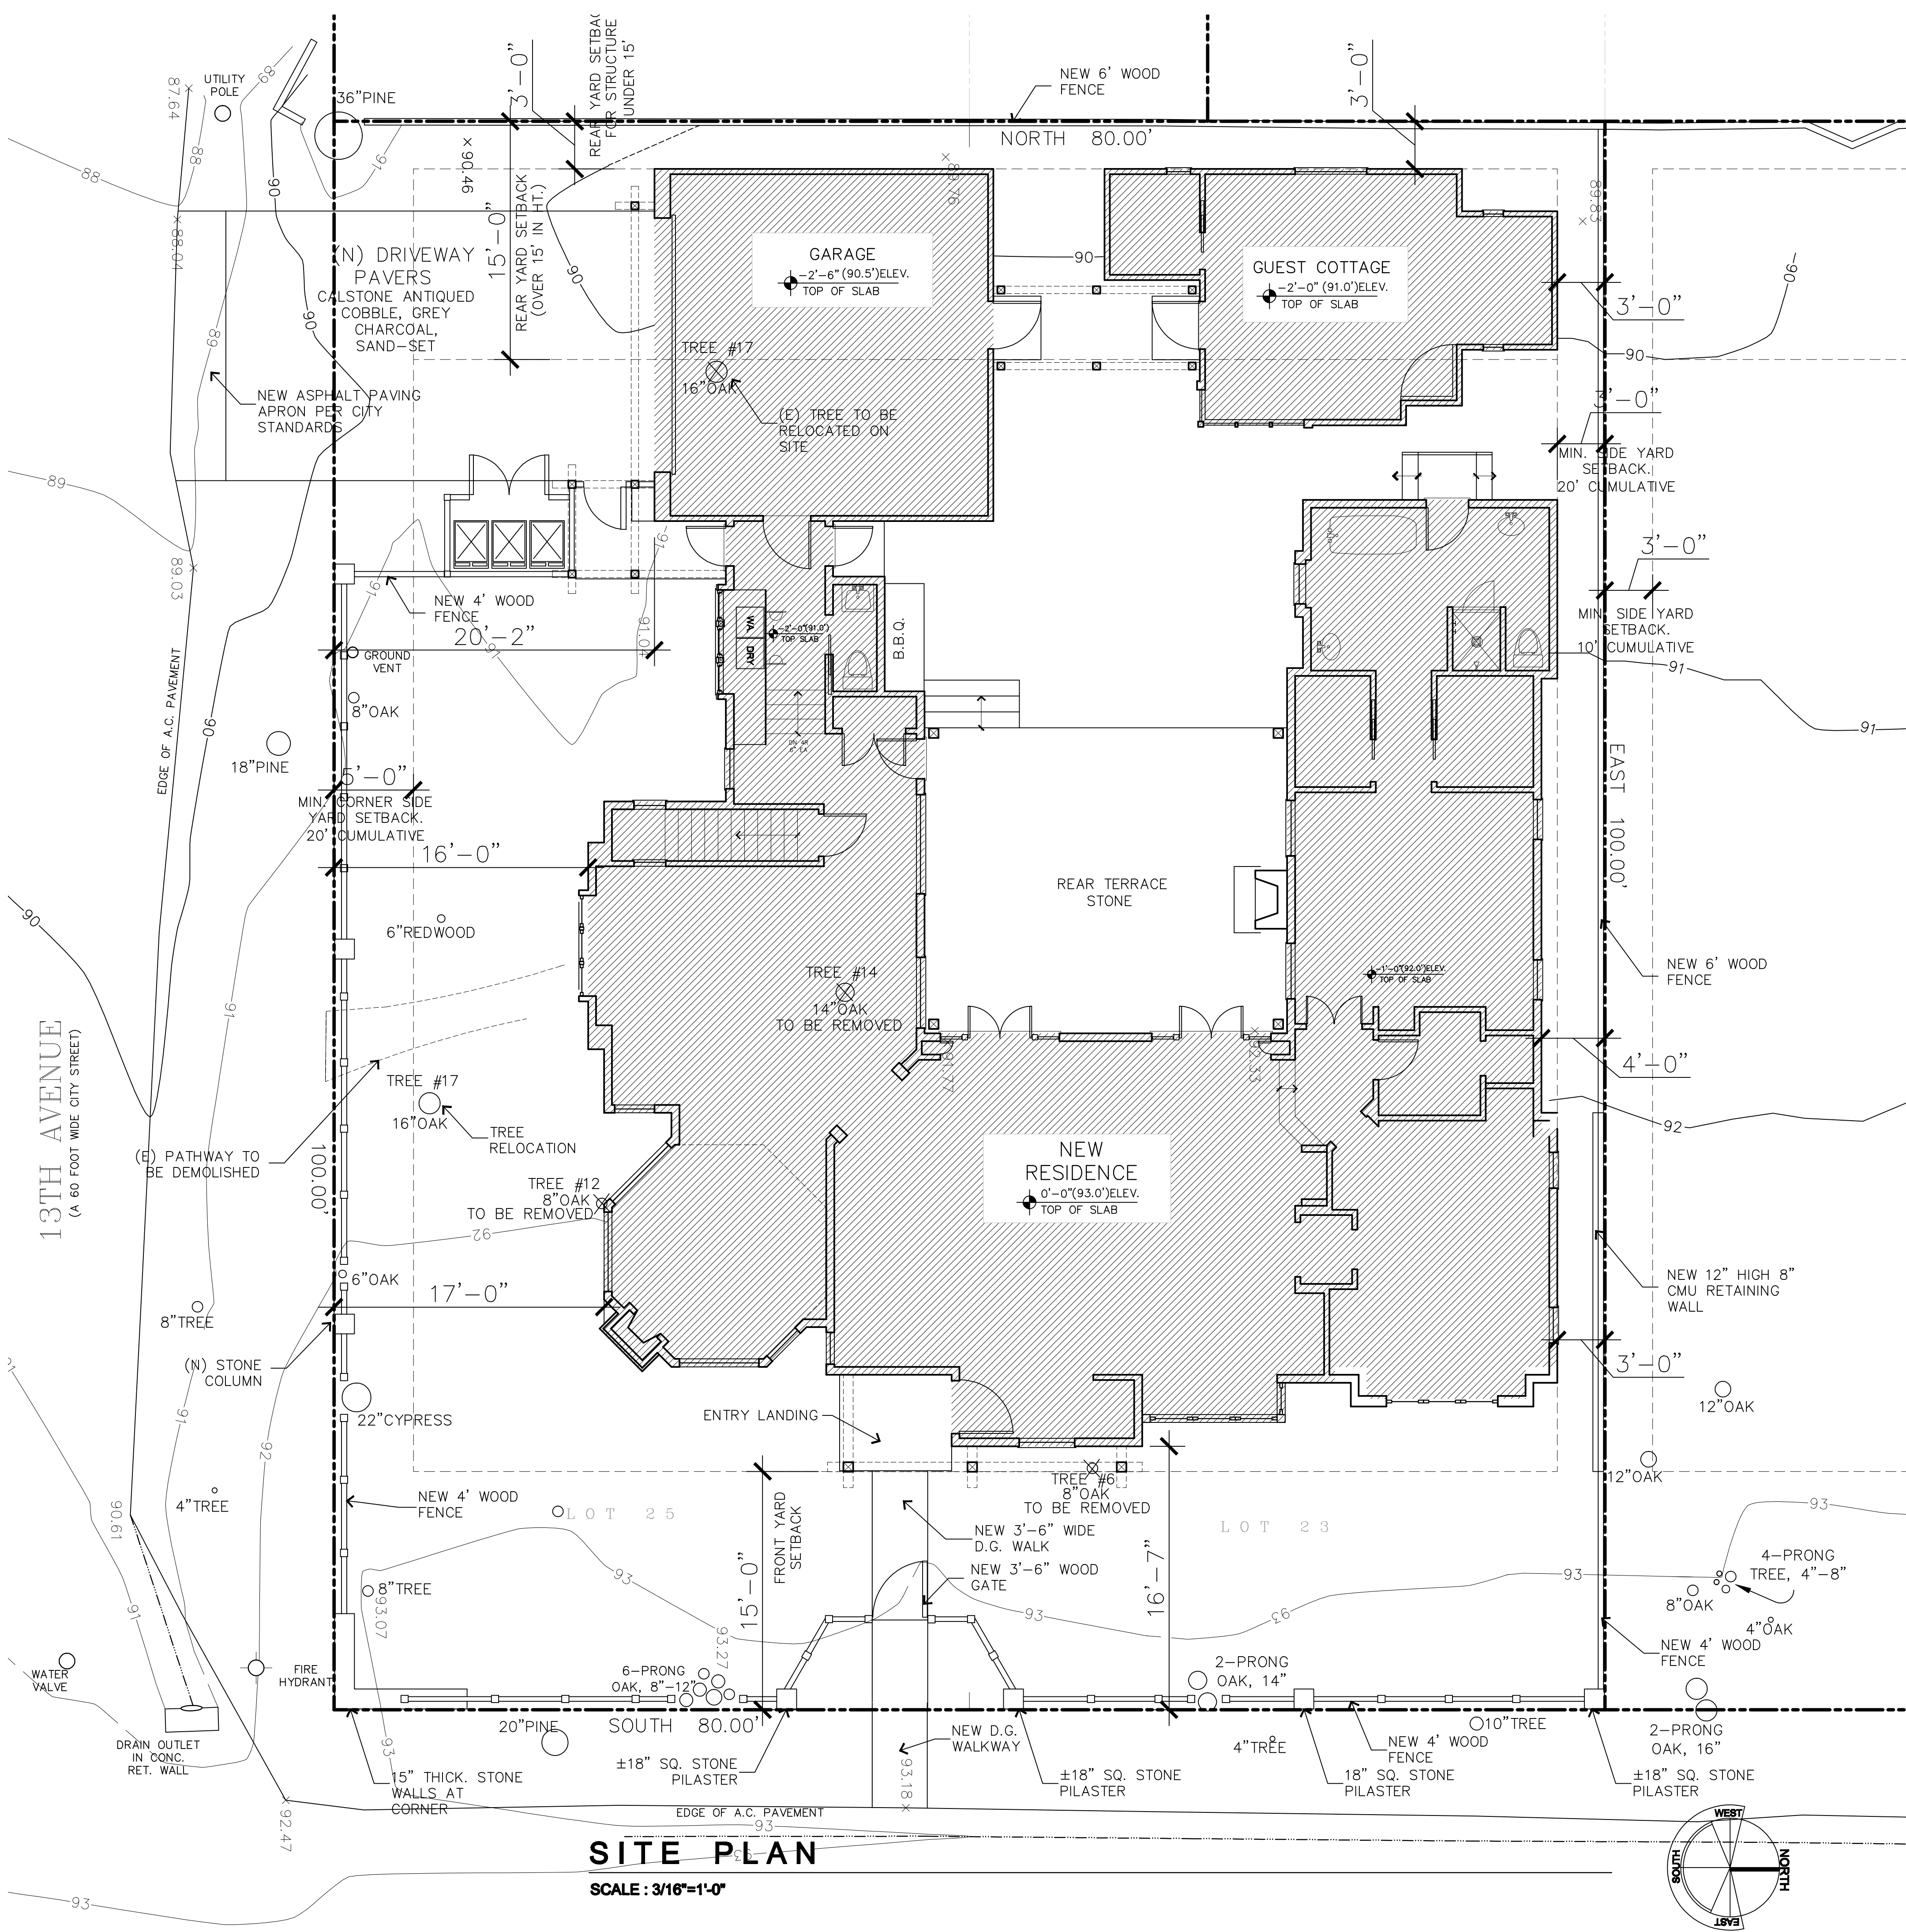

**SITE PLAN**  
SCALE: 3/16"=1'-0"

**PROJECT INFORMATION**

- PROJECT DESCRIPTION:** DEMOLISH EXISTING S.F.R. ON THREE LEGAL LOTS, MERGE LOTS 23 AND 25 AND BUILD NEW ONE STORY S.F.R. WITH ATTACHED 2 CAR GARAGE AND SEMI-DETACHED GUESTHOUSE, NEW PERIMETER WOOD FENCING
- PROJECT ADDRESS:** NW COR. CASANOVA AND 13TH CARMEL, CA. 93921
- PROJECT OWNER:** CINDY AND JR HUNTER 25974 MISSION ST. CARMEL, CA. 93923 713-858-4061

- PLANNING INFORMATION**
- A.P.N. 010-281-010
  - LEGAL DESCRIPTION LOT 10 BLOCK AA
  - CITY OF CARMEL ZONING: R-1
  - MAX. ALLOWABLE BUILDING HEIGHT: 18' - ONE STORY 12' - PLATE HEIGHT - ONE STORY
  - TREE REMOVAL: YES
  - APPROX. GRADING: \_\_\_ CY CUT, \_\_\_ CY FILL
  - PARKING REQUIRED: COVERED: 1 UNCOVERED: 1 | PARKING PROVIDED: COVERED: 2 UNCOVERED: 2

- BUILDING INFORMATION**
- PROJECT CODE COMPLIANCE-CODE EDITIONS USED: 2016 CAL. BUILDING CODE - CBC 2016 CAL. RESIDENTIAL CODE - CRC 2016 CAL. ELEC. CODE - CEC 2016 CAL. MECH. CODE - CMC 2016 CAL. PLUMB. CODE - CPC 2016 CAL. ENERGY CODE - CEC 2016 CAL. GREEN BUILDING STANDARDS CODE - CGBCS 2016 CAL. FIRE CODE - CFC
  - CONSTRUCTION TYPE: VB
  - BUILDING OCCUPANCY: R-3 / U
  - FIRE DEPARTMENT: FIRE DISTRICT: CARMEL AUTOMATIC SPRINKLERS REQUIRED: YES WILDLAND URBAN INTERFACE CODES REQUIRED: NO W.U.I. ZONE: L.R.A.

**PROJECT SQUARE FOOTAGE INFORMATION**

TOTAL SITE AREA:	= 8,000 S.F. (.18 Ac.)
BASE FLOOR AREA-ALLOWED	= 2,960 S.F.-LOTS 23 & 25 AT 8,000 S.F. 240 S.F. 3% BONUS FLR AREA-OWNER INITIATED LOT MERGER
BASE FLOOR AREA-PROPOSED	
MAIN LIVING AREA	2,337 S.F. (47 S.F. STAIR NOT COUNTED)
GUEST COTTAGE	356 S.F.
BASEMENT	31 S.F.
TOTAL LIVING	2,724 S.F.
GARAGE	473 S.F.
TOTAL	3,197 S.F. (3,200 S.F. MAX.)
	31 S.F. (FROM B.F.A.)
	31 S.F. (BONUS - MATCHED BY CITY)
	100 S.F. ('FREE' FROM CITY)
TOTAL BASEMENT	162 S.F.

- SITE COVERAGE-ALLOWED = 704 S.F. (22% OF BFA)
- PERMEABLE BONUS = 320 S.F. (4% OF SITE AREA) (IF 50% IS PERMEABLE)
- TOTAL ALLOWED SITE COVERAGE= 1,024 S.F.



**SITE COVERAGE-PROPOSED**

	SEMI-PERM/PERM	NON-PERM
DRIVEWAY	= 340 S.F.	340 S.F.
REAR TERRACE	= 438 S.F.	438 S.F.
REAR TERR. STEPS	= 12 S.F.	12 S.F.
BBQ	= 23 S.F.	23 S.F.
GARAGE LANDING	= 12 S.F.	12 S.F.
GUEST HSE LANDING	= 12 S.F.	12 S.F.
DRIVEWAY WALKWAY	= 47 S.F.	47 S.F.
BREEZEWAY LANDING	= 10 S.F.	10 S.F.
M. BATH LANDING	= 17 S.F.	17 S.F.
FRONT WALK	= 51 S.F.	51 S.F.
ENTRY LANDING	= 45 S.F.	45 S.F.
TOTAL	= 1,007 S.F.	529 S.F. 478 S.F.

- BUILDING COVERAGE-EXISTING: MAIN RESIDENCE = 2,511 S.F., GARAGE-CASANOVA = 489 S.F., GARAGE-REAR OF LOT = 462 S.F., TOTAL = 3,462 S.F.

- SITE COVERAGE-EXISTING: A/C DRIVEWAYS = 1,626 S.F., DECKS = 610 S.F., CONCRETE WALKWAYS = 1,227 S.F., TOTAL = 3,463 S.F.

**VICINITY MAP** NOT TO SCALE

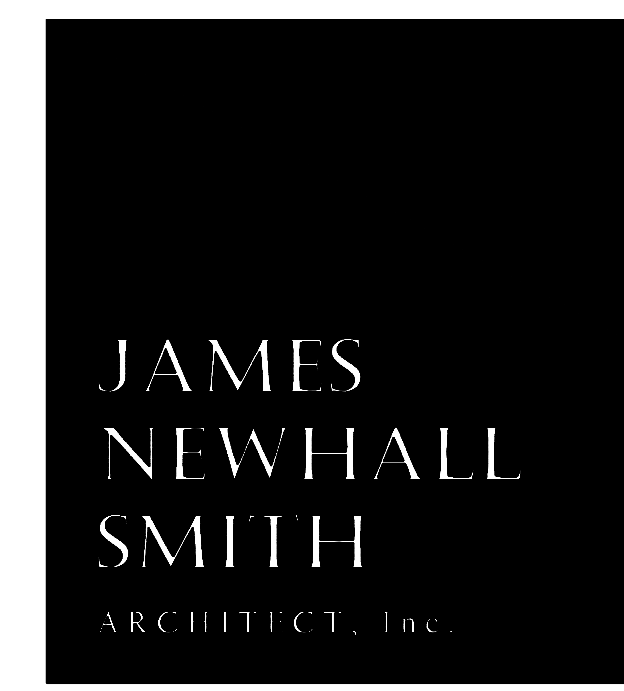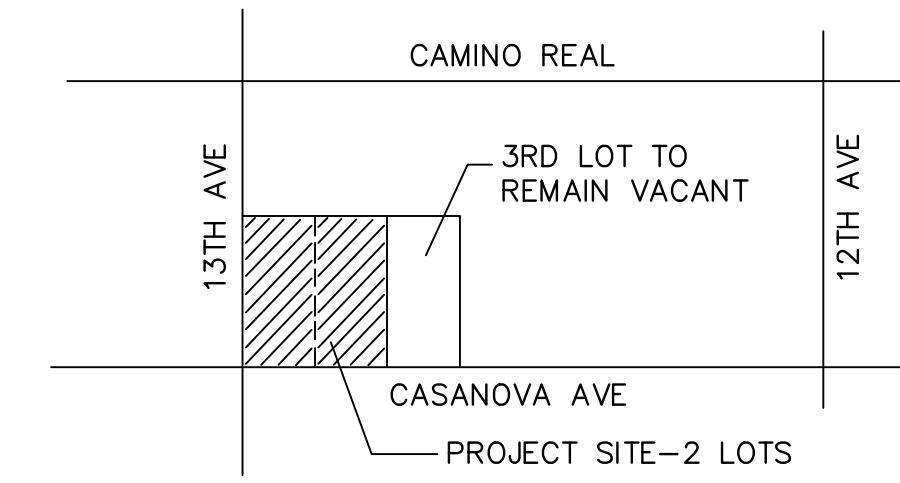


716 LIGHTHOUSE AVE.  
SUITE C  
PACIFIC GROVE, CA.  
93950

TEL: 831.372-7251  
FAX: 831.372-7252  
CEL: 831.915-9518

PROJECT/CLIENT  
**HUNTER RESIDENCE**

JR & CINDY HUNTER  
NW CASANOVA & 13TH  
CARMEL, CA.

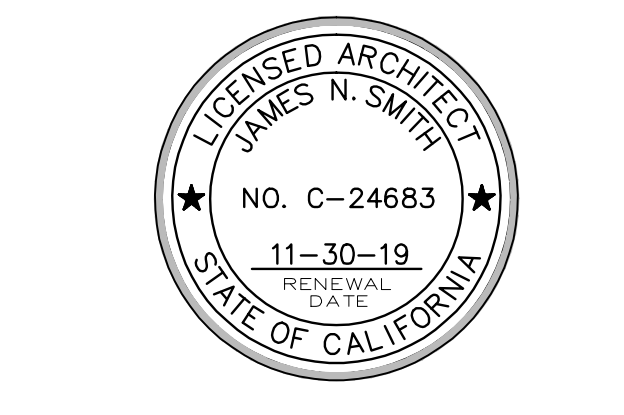

SHEET TITLE

**SITE PLAN**

- ISSUE
- REVISIONS

- 06-27-18 PRELIM. REVIEW
- 07-03-18 FOREST & BEACH COMM
- 12-05-18 PLANNING SUBMITTAL
- 01-23-19 FINAL PLANNING REVIEW



DATE

PROJECT NUMBER

SHEET NUMBER

**A1.0**

ALL DRAWINGS AND WRITTEN MATERIALS APPEARING HEREIN CONSTITUTE ORIGINAL AND UNPUBLISHED WORK AND ARE THE PROPERTY OF THE ARCHITECT. JAMES N. SMITH. THE DRAWINGS AND WRITTEN MATERIALS ARE DEVELOPED FOR THIS PROJECT ONLY, AND SHALL NOT BE DUPLICATED OR DISCLOSED WITHOUT THE WRITTEN PERMISSION OF THE ARCHITECT.

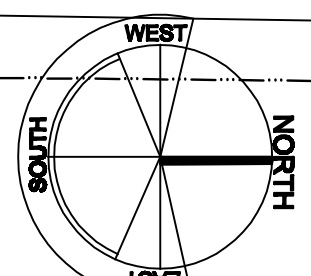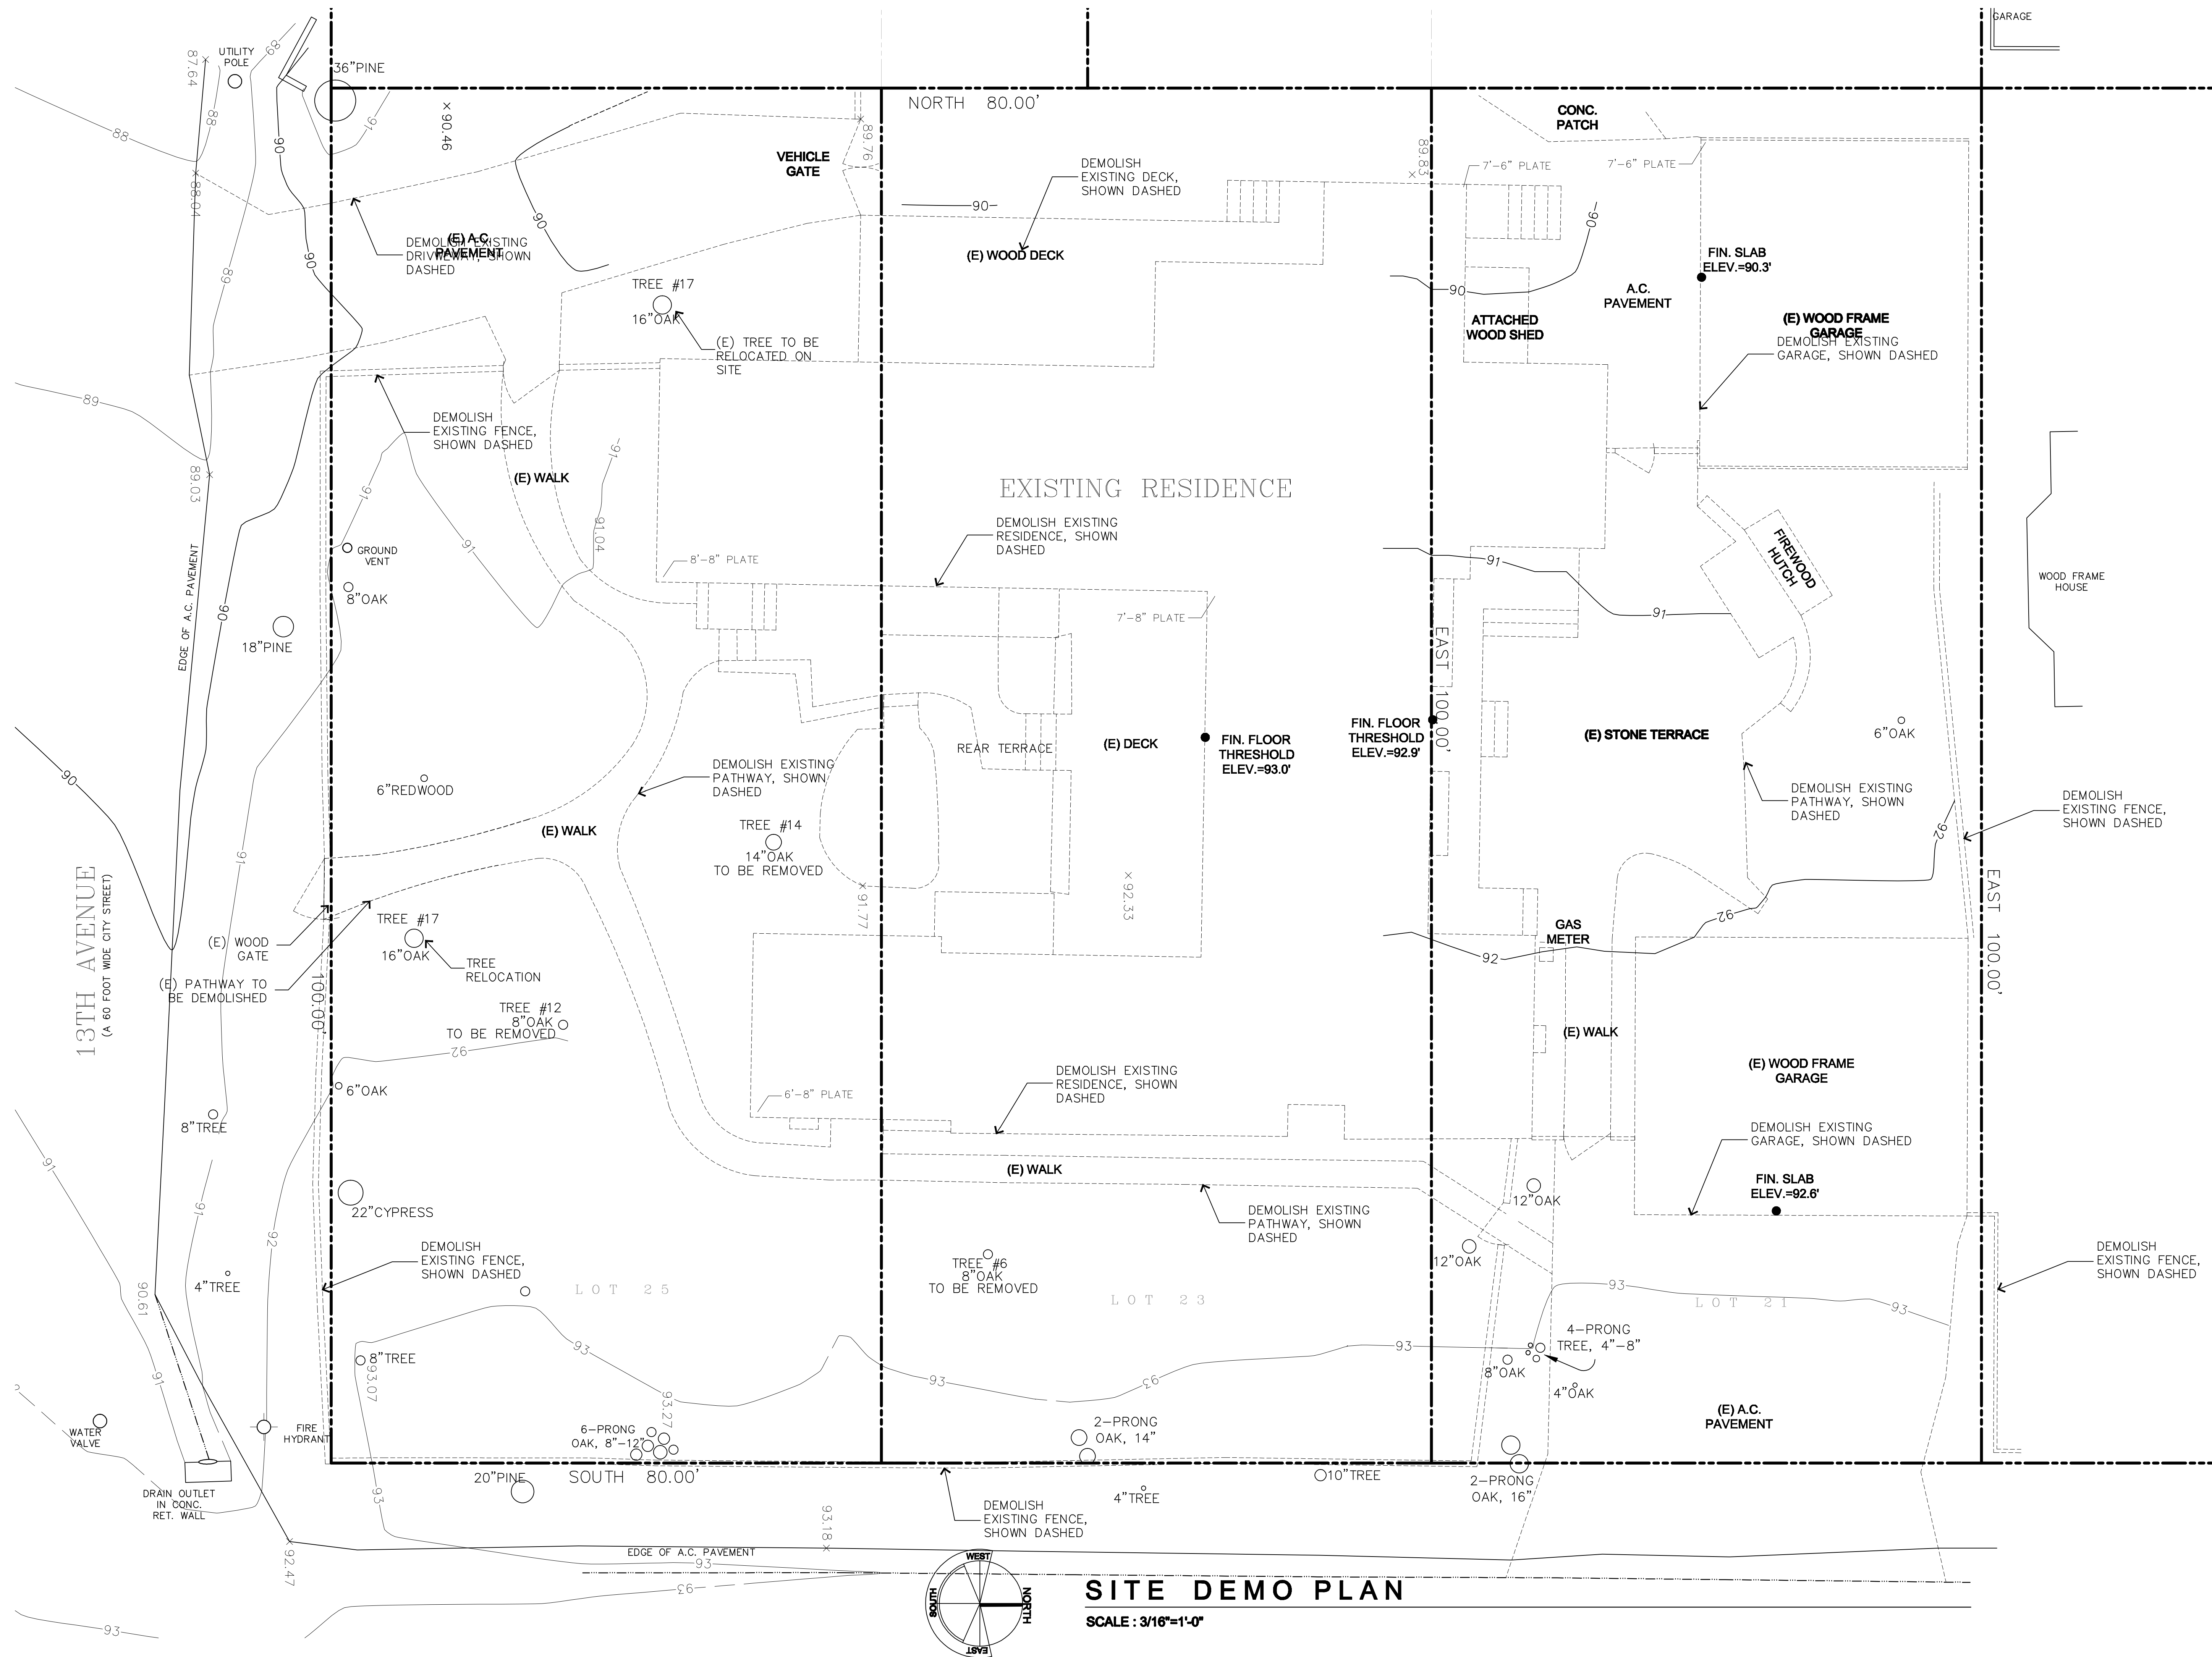

**SITE DEMO PLAN**  
SCALE: 3/16"=1'-0"


**JAMES NEWHALL SMITH**  
ARCHITECT, INC.

716 LIGHTHOUSE AVE.  
SUITE C  
PACIFIC GROVE, CA.  
93950

TEL: 831.372-7251  
FAX: 831.372-7252  
CEL: 831.915-9518

PROJECT/CLIENT  
**HUNTER RESIDENCE**

JR & CINDY HUNTER  
NW CASANOVA & 13TH  
CARMEL, CA.

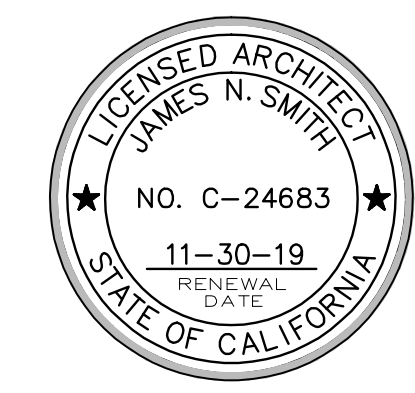


SHEET TITLE  
**SITE PLAN**

ISSUE	REVISIONS
1 06-27-18 PRELIM. REVIEW	
2 07-03-18 FOREST & BEACH COMM	
3 12-05-18 PLANNING SUBMITTAL	


DATE  
PROJECT NUMBER  
SHEET NUMBER

**A1.0E**

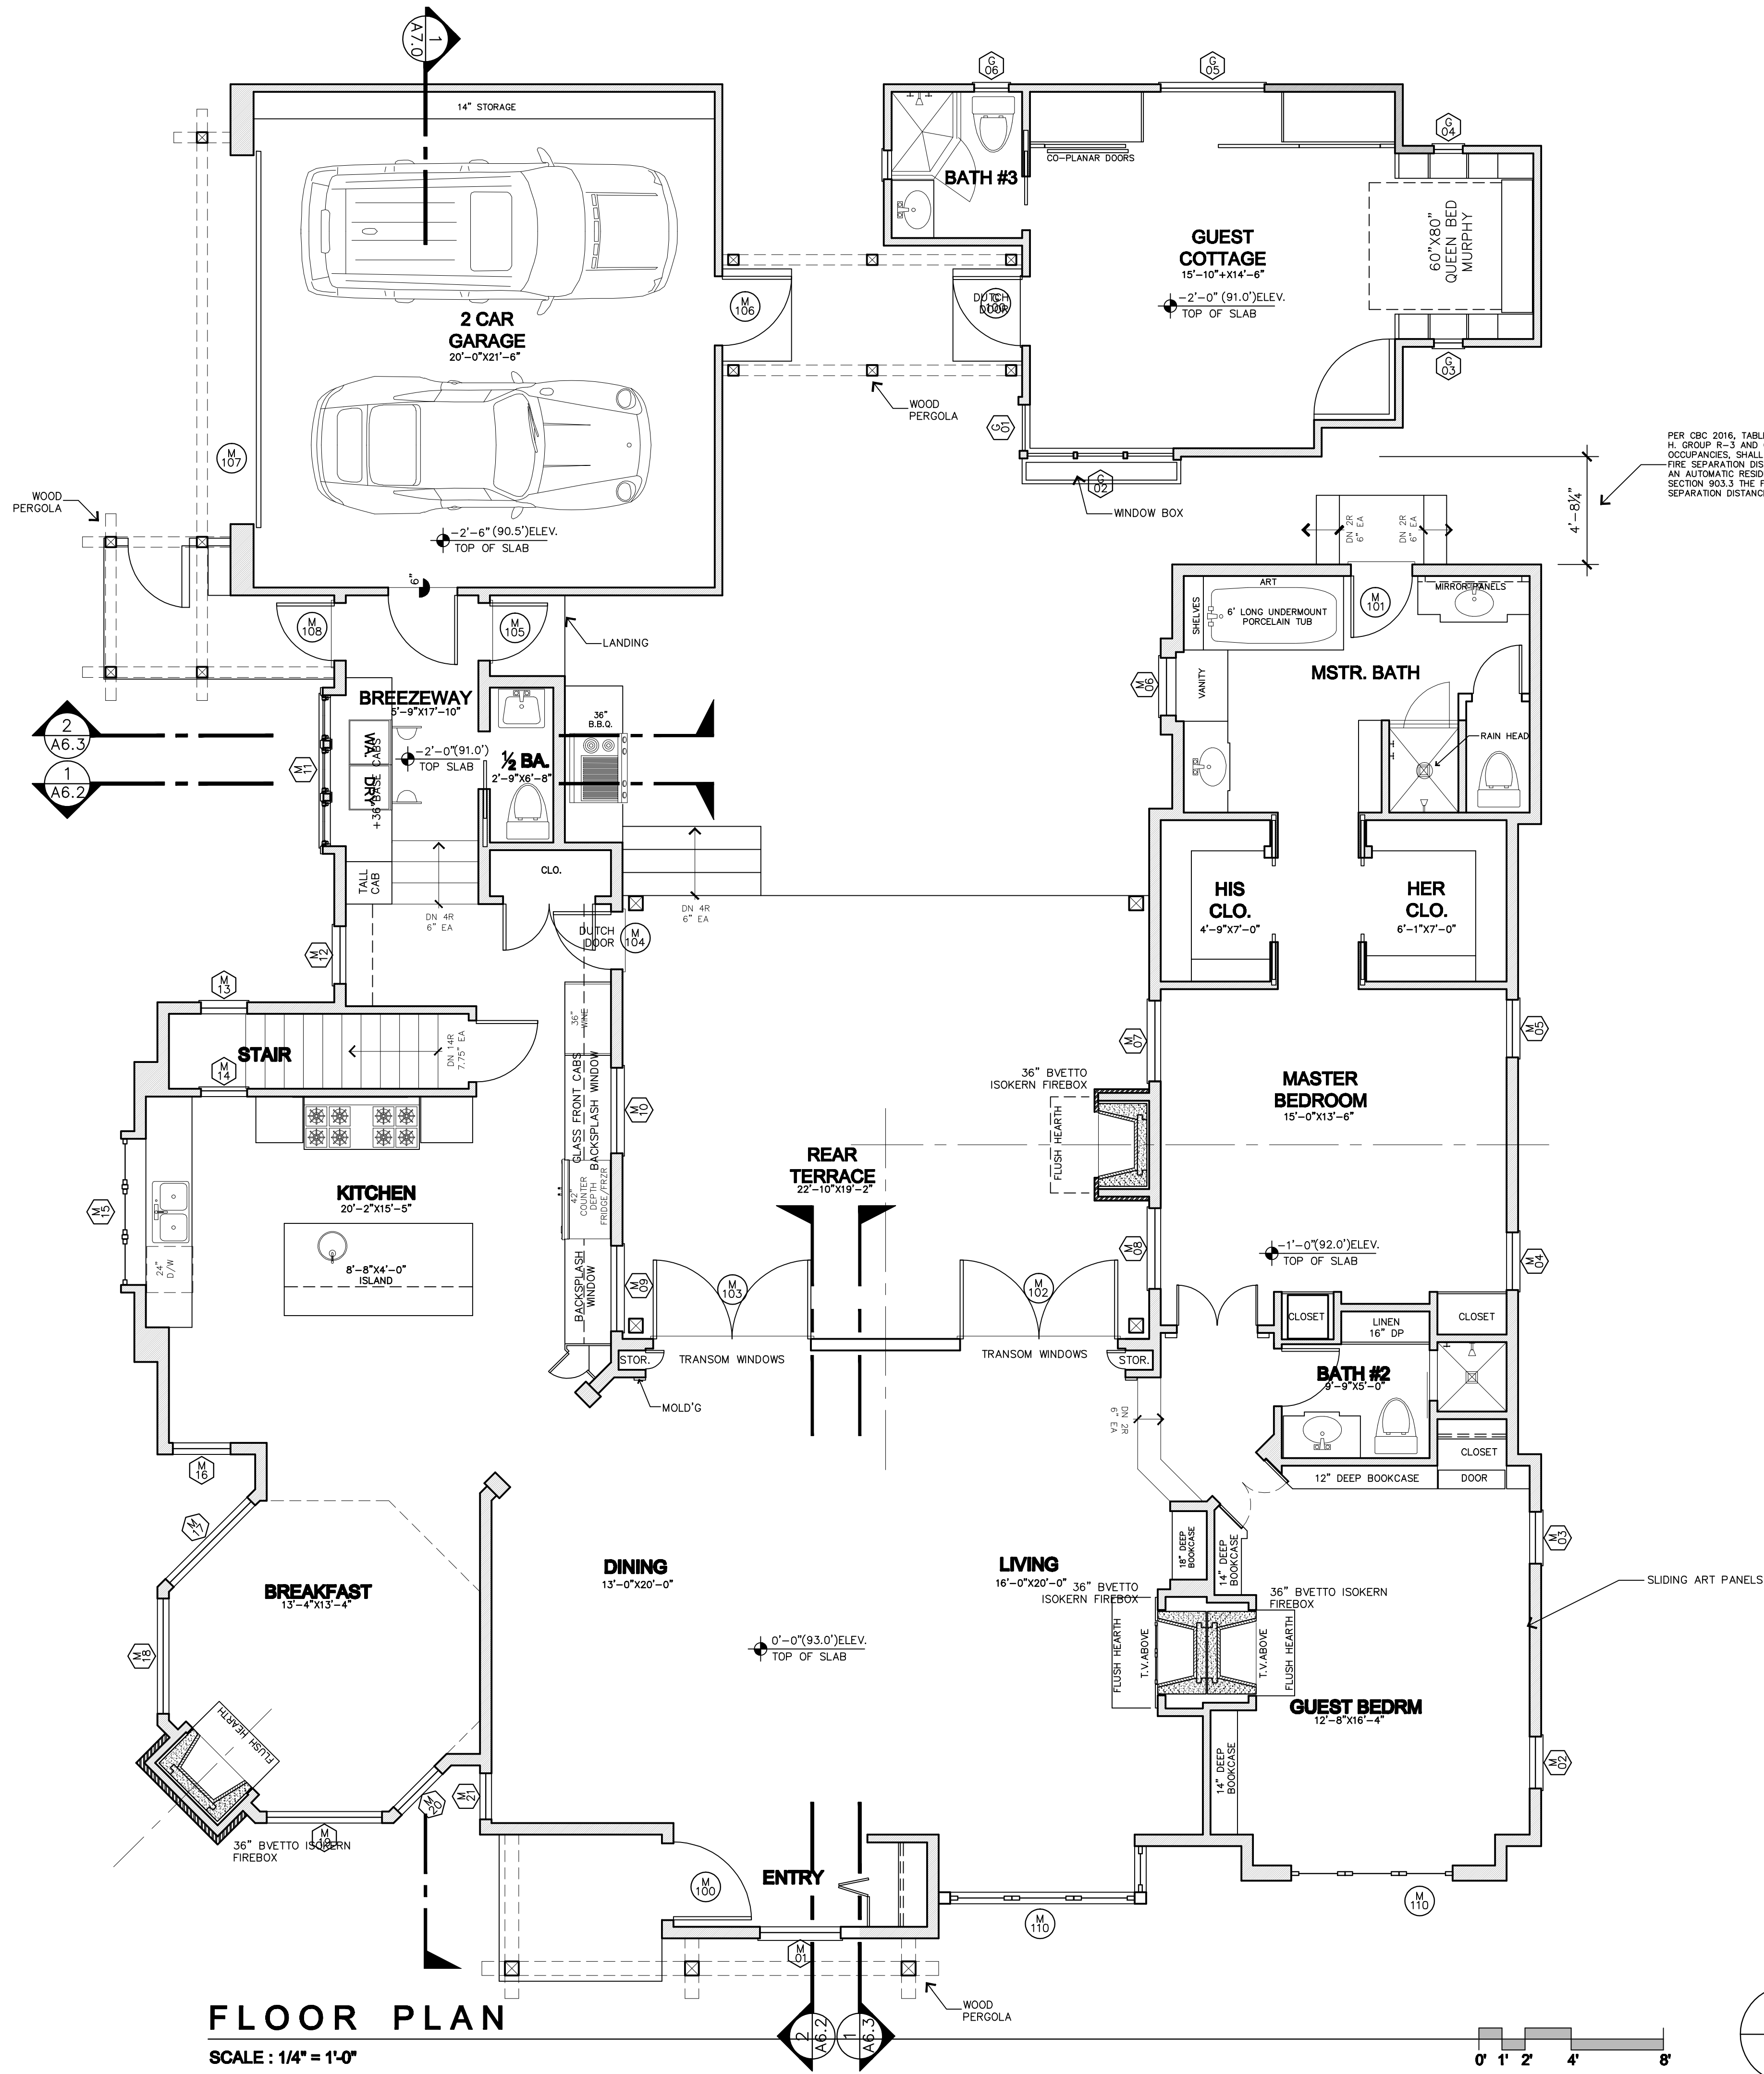

PLAN NOTES	
WALL LEGEND	

PER CBC 2016, TABLE 602, FOOTNOTE 16:  
 H, GROUP R-3 AND GROUP II OCCUPANCIES WHEN USED AS ACCESSORY TO GROUP R-3 OCCUPANCIES SHALL NOT BE REQUIRED TO HAVE A FIRE-RESISTANCE RATING WHERE THE FIRE SEPARATION DISTANCE IS 5 FEET OR MORE, OR WHEN EQUIPPED THROUGHOUT WITH AN AUTOMATIC RESIDENTIAL FIRE SPRINKLER SYSTEM INSTALLED IN ACCORDANCE WITH SECTION 903.3 THE FIRE-RESISTANCE RATING SHALL NOT BE REQUIRED WHERE THE FIRE SEPARATION DISTANCE IS 3 FEET OR MORE.

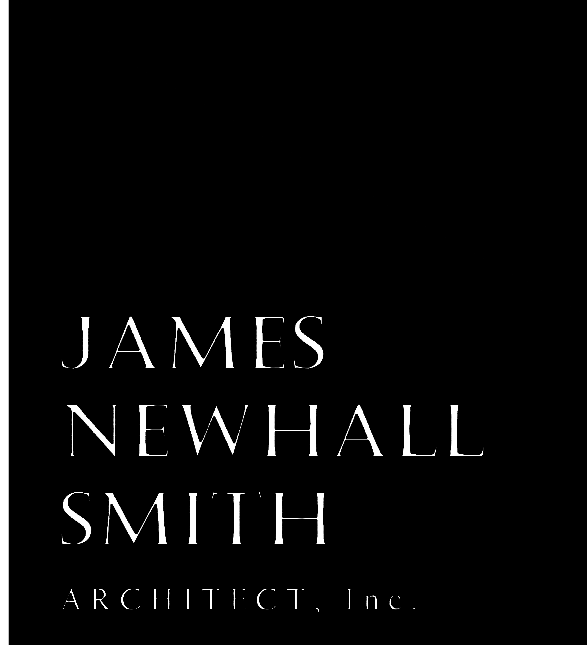


716 LIGHTHOUSE AVE.  
 SUITE C  
 PACIFIC GROVE, CA.  
 93950

TEL: 831.372-7251  
 FAX: 831.372-7252  
 CEL: 831.915-9518

PROJECT/CLIENT  
**HUNTER RESIDENCE**

JR & CINDY HUNTER  
 NW CASANOVA & 13TH  
 CARMEL, CA.

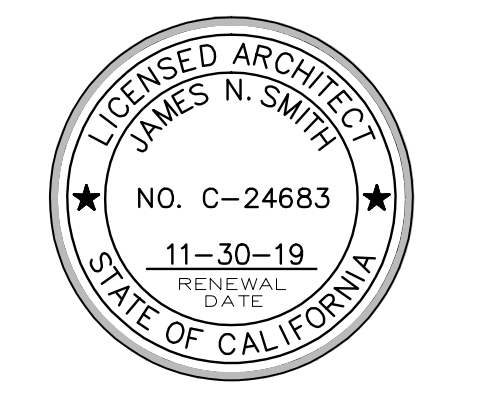


SHEET TITLE  
**FLOOR PLAN**

ISSUE	REVISIONS
① 06-27-18 PRELIM. REVIEW	
② 07-03-18 FOREST & BEACH COMM	
③ 12-05-18 PLANNING SUBMITTAL	
④ 01-23-19 FINAL PLANNING REVIEW	
△	
△	
△	
DATE	

PROJECT NUMBER  
 SHEET NUMBER



**A2.0**

ALL DRAWINGS AND WRITTEN MATERIALS APPEARING HEREIN CONSTITUTE ORIGINAL AND UNPUBLISHED WORK AND ARE THE PROPERTY OF THE ARCHITECT, JAMES N. SMITH. THE DRAWINGS AND WRITTEN MATERIALS ARE DEVELOPED FOR THIS PROJECT ONLY, AND SHALL NOT BE DUPLICATED OR DISCLOSED WITHOUT THE WRITTEN PERMISSION OF THE ARCHITECT.

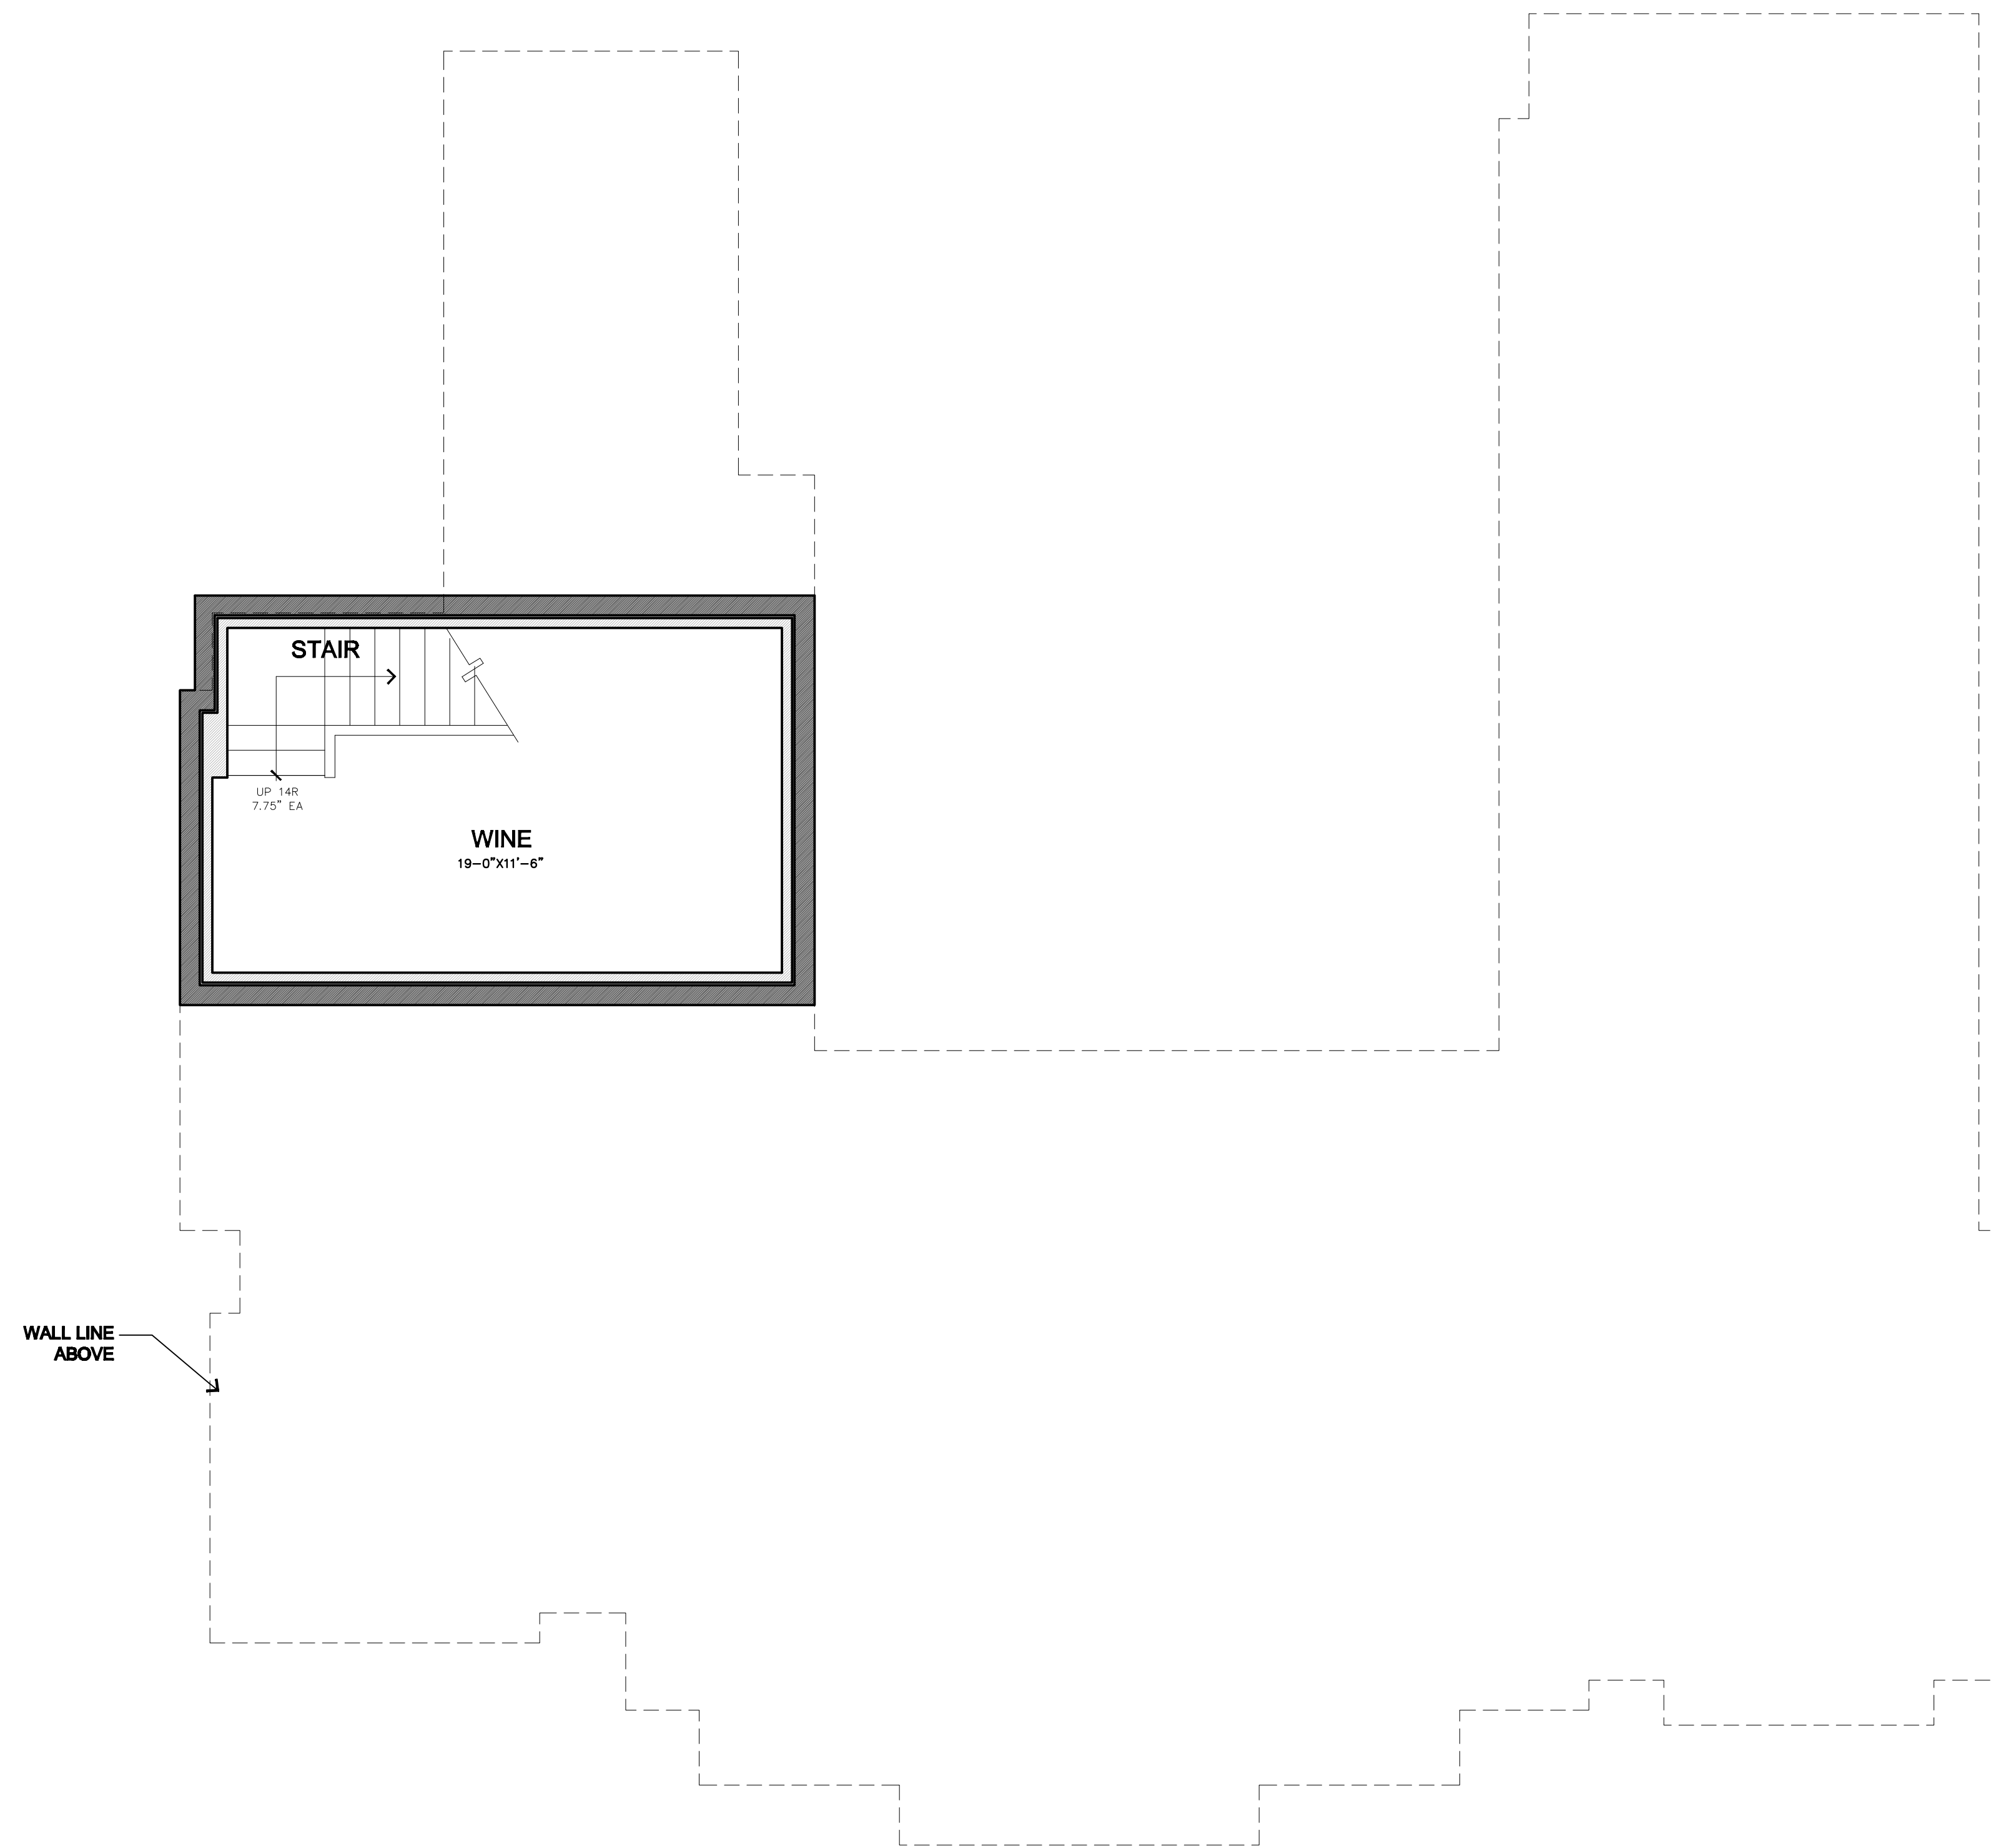

**LOWER LEVEL PLAN**

SCALE: 1/4" = 1'-0"

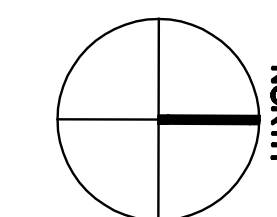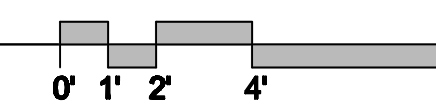

**PLAN NOTES**

**WALL LEGEND**

**JAMES  
NEWHALL  
SMITH**  
ARCHITECT, Inc.


**716 LIGHTHOUSE AVE.  
SUITE C  
PACIFIC GROVE, CA.  
93950**

**TEL: 831.372-7251  
FAX: 831.372-7252  
CEL: 831.915-9518**

PROJECT/CLIENT

**HUNTER  
RESIDENCE**

**JR & CINDY HUNTER  
NW CASANOVA & 13TH  
CARMEL, CA.**

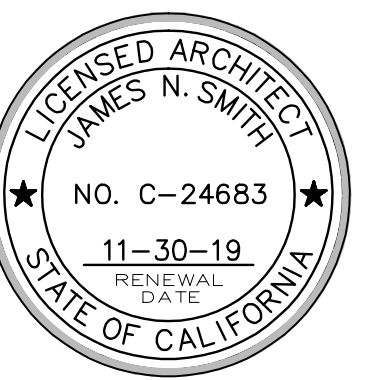

SHEET TITLE

**LOWER LEVEL  
FLOOR PLAN**

ISSUE      REVISIONS

- ① 06-27-18  
PRELIM. REVIEW
- ② 07-03-18  
FOREST & BEACH COMM
- ③ 12-05-18  
PLANNING SUBMITTAL

○

△

△


DATE

PROJECT NUMBER

SHEET NUMBER

**A2.1**

ALL DRAWINGS AND WRITTEN MATERIALS APPEARING HEREIN CONSTITUTE ORIGINAL AND UNPUBLISHED WORK AND ARE THE PROPERTY OF THE ARCHITECT, JAMES N. SMITH. THE DRAWINGS AND WRITTEN MATERIALS ARE DEVELOPED FOR THIS PROJECT ONLY, AND SHALL NOT BE DUPLICATED OR DISCLOSED WITHOUT THE WRITTEN PERMISSION OF THE ARCHITECT.

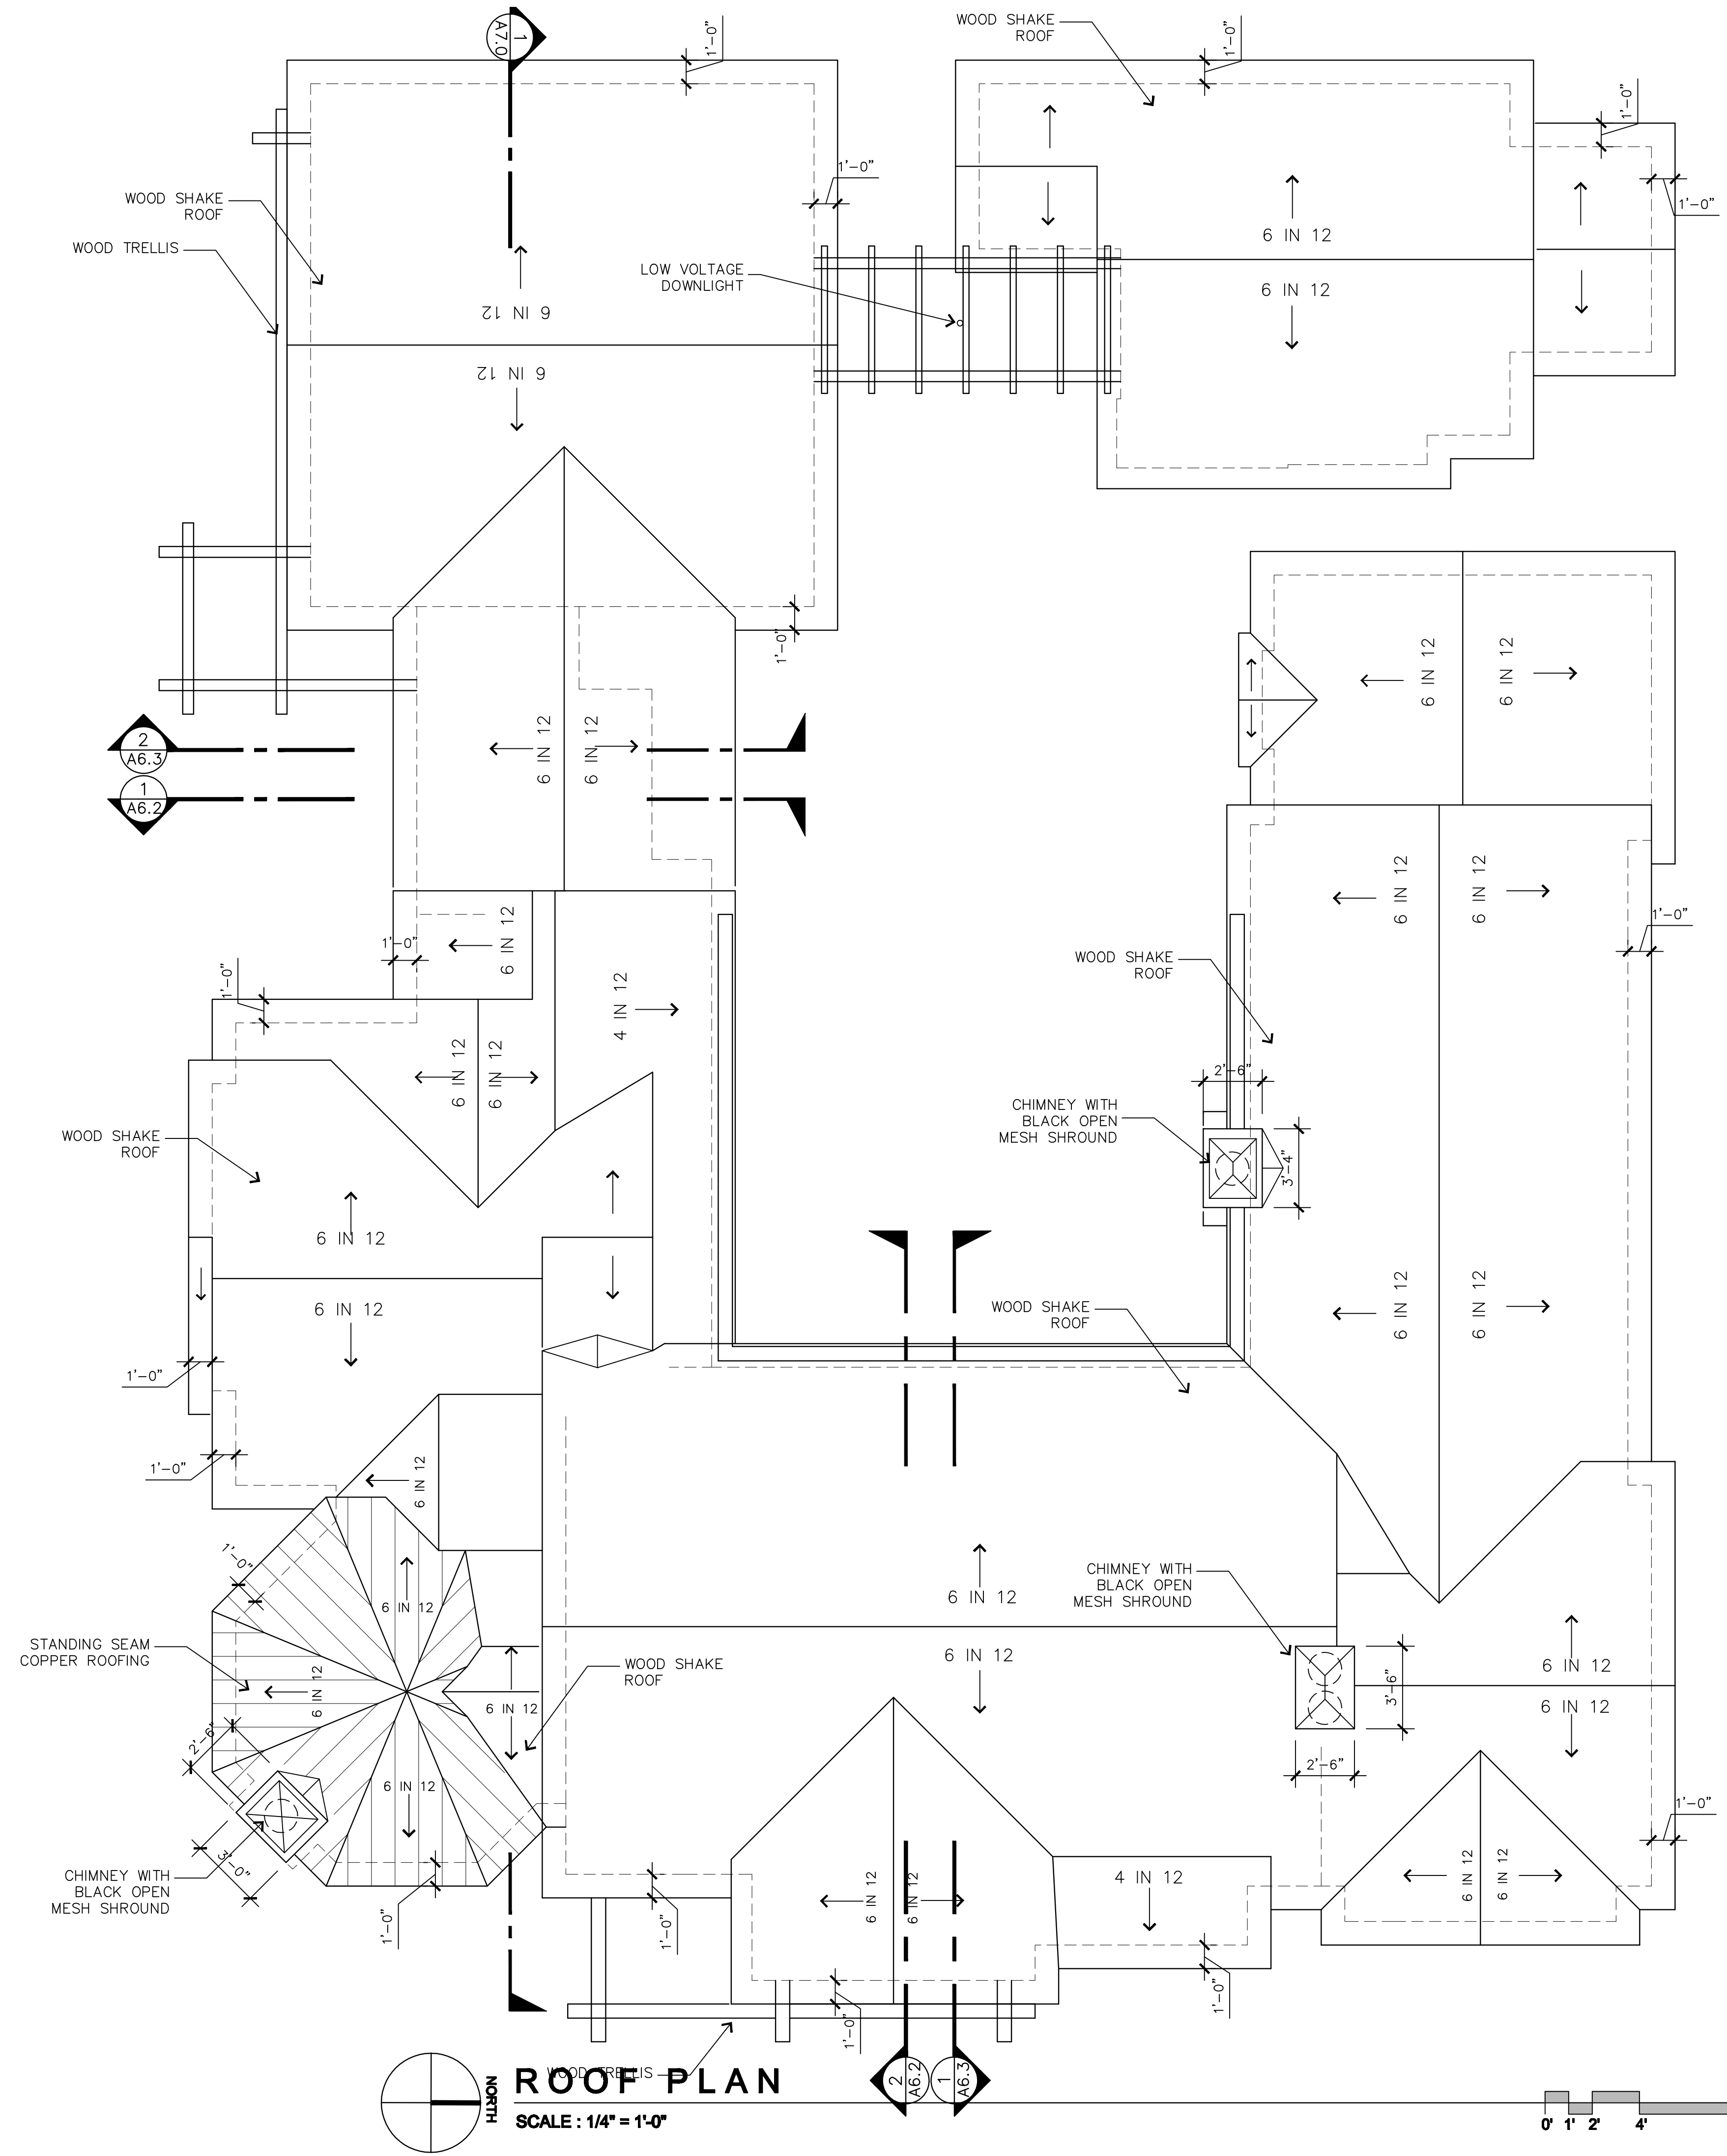

### ROOF PLAN NOTES

1. ROOF MATERIAL TO BE STANDING SEAM METAL ROOFING
2. FIELD VERIFY WITH OWNER AND ARCHITECT COLOR AND/OR BLEND OF ROOFING UNITS PRIOR TO INSTALLATION
3. ROOF SLOPE = 1 IN 12 UNLESS OTHERWISE NOTED
4. OVERHANG = 12" UNLESS OTHERWISE NOTED
5. COPPER OR ZINC GUTTERS WITH ROUND DOWNSPOUTS
6. GANG ALL VENT STACKS TO MINIMIZE QUANTITY OF ROOF JACKS AND LOCATE ROOF JACKS IN LEAST VISIBLE LOCATION
7. SPARK ARRESTOR TO BE 3 TIMES THE NET FREE OPENING OF THE CHIMNEY OUTLET
8. CHIMNEY SHALL BE 2' ABOVE THE HIGHEST POINT OF THE ROOF WITHIN 10' MEASURED HORIZONTALLY
9. METAL CHIMNEYS SHALL BE ANCHORED AT EACH FLOOR AND AT THE ROOF WITH (2) 1-1/2"x8" S.S. METAL STRAPS LOOPED AROUND THE CHIMNEY AND NAILED WITH NOT LESS THAN (6) 8d NAILS PER STRAP AT EACH JOIST OR RAFTER PER UBC 3102.6 TO PREVENT LATERAL DISPLACEMENT.
10. EACH BUNDLE OF ROOFING SHALL BEAR LABELS FROM AN ICC ACCREDITED QUALITY CONTROL AGENCY IDENTIFYING THEIR ROOF COVERING CLASSIFICATION AND INDICATING THEIR COMPLIANCE WITH ICC-ES-EG107 AND WITH THE WEATHERING REQUIREMENTS CONTAINED IN HEALTH AND SAFETY CODE SECTION 13132.70 (R902.2 GRC)
11. ALL PLUMBING VENTS TO BE A MINIMUM 10 FEET AWAY FROM, OR AT LEAST 3 FEET ABOVE ANY OPERABLE SKYLIGHTS PER CPC 906.2.
12. PER C.B.C. CHAPTER 7A (ROOF EDGE) AND CHAPTER 15 (ROOF FIELD), LARGE GAPS BETWEEN THE ROOF COVERING AND THE ROOF DECK (SHEATHING) MUST BE PLUGGED TO PREVENT EMBER OR FLAME INTRUSION. EXAMPLE: BIRD-STOPS OR MORTAR FOR BARREL TILE ROOFS AT EAVES.
13. DOWNSPOUTS SHALL BE ROUTED VIA TIGHT-LINE TO ON-SITE DISPERSAL AREAS AND/OR STORM DRAINS AS PER CITY STANDARDS

**JAMES  
NEWHALL  
SMITH**  
ARCHITECT, INC.


**716 LIGHTHOUSE AVE.  
SUITE C  
PACIFIC GROVE, CA.  
93950**

**TEL: 831.372-7251  
FAX: 831.372-7252  
CEL: 831.915-9518**

PROJECT/CLIENT

**HUNTER  
RESIDENCE**

**JR & CINDY HUNTER  
NW CASANOVA & 13TH  
CARMEL, CA.**

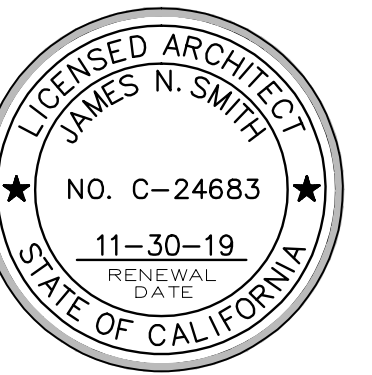


SHEET TITLE

### ROOF PLAN

ISSUE REVISIONS

ISSUE	REVISIONS
1	06-27-18 PRELIM. REVIEW
2	07-03-18 FOREST & BEACH COMM
3	12-05-18 PLANNING SUBMITTAL
4	01-23-19 FINAL PLANNING REVIEW

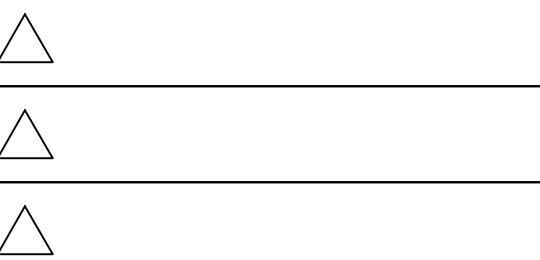

DATE

PROJECT NUMBER

SHEET NUMBER

**A5.0**

ALL DRAWINGS AND WRITTEN MATERIALS APPEARING HEREIN CONSTITUTE ORIGINAL AND UNPUBLISHED WORK AND ARE THE PROPERTY OF THE ARCHITECT, JAMES N. SMITH. THE DRAWINGS AND WRITTEN MATERIALS ARE DEVELOPED FOR THIS PROJECT ONLY, AND SHALL NOT BE DUPLICATED OR DISCLOSED WITHOUT THE WRITTEN PERMISSION OF THE ARCHITECT.



7'-6" PLATE

OVERALL HT. 13'-6"

1 NORTH ELEVATION  
SCALE : N.T.S.



6'-4" PLATE

OVERALL HT. 12'-8"

2 EAST ELEVATION-GARAGE  
SCALE : N.T.S.



6'-6" PLATE

OVERALL HT. 12'-6"

3 EAST ELEVATION  
SCALE : N.T.S.



6'-8" PLATE

OVERALL HT. 12'-6"

4 SOUTH ELEVATION  
SCALE : N.T.S.

1 EXISTING ELEVATIONS

JAMES  
NEWHALL  
SMITH  
ARCHITECT, Inc.


716 LIGHTHOUSE AVE.  
SUITE C  
PACIFIC GROVE, CA.  
93950

TEL: 831.372-7251  
FAX: 831.372-7252  
CEL: 831.915-9518

PROJECT/CLIENT

HUNTER  
RESIDENCE

JR & CINDY HUNTER  
NW CASANOVA & 13TH  
CARMEL, CA.

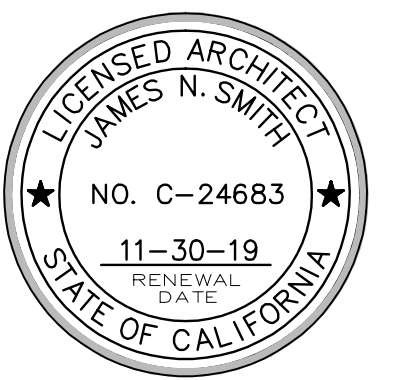

SHEET TITLE

EXTERIOR  
ELEVATIONS

ISSUE      REVISIONS

1 06-27-18  
PRELIM. REVIEW

2 07-03-18  
FOREST & BEACH COMM

3 12-05-18  
PLANNING SUBMITTAL

○

△

△

△


DATE

PROJECT NUMBER

SHEET NUMBER

A6.0e

ALL DRAWINGS AND WRITTEN MATERIALS APPEARING HEREIN CONSTITUTE ORIGINAL AND UNPUBLISHED WORK AND ARE THE PROPERTY OF THE ARCHITECT, JAMES N. SMITH. THE DRAWINGS AND WRITTEN MATERIALS ARE DEVELOPED FOR THIS PROJECT ONLY, AND SHALL NOT BE DUPLICATED OR DISCLOSED WITHOUT THE WRITTEN PERMISSION OF THE ARCHITECT.

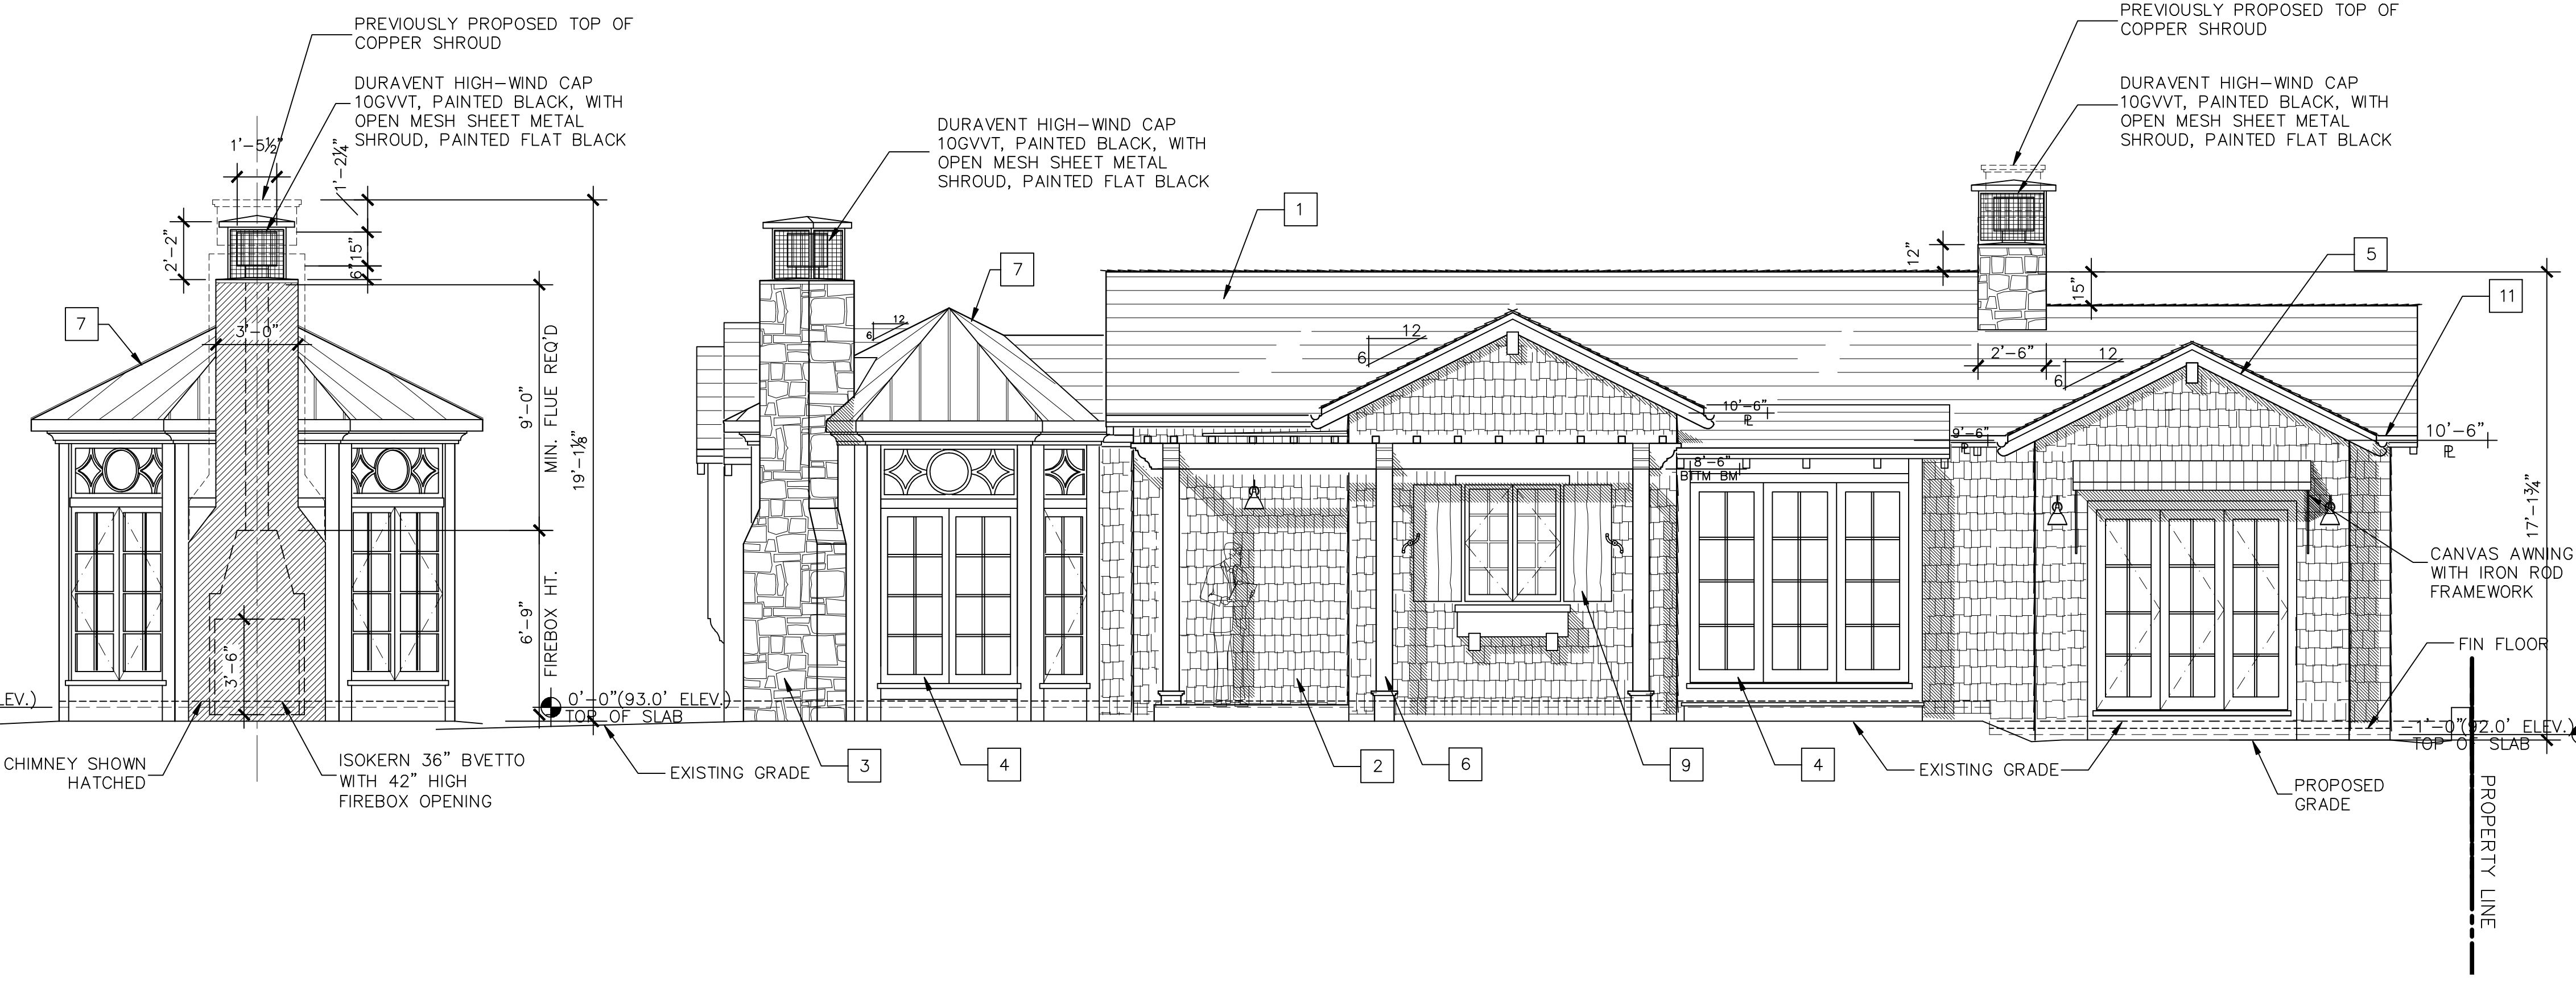

**1 EAST ELEVATION- CASANOVA AVE**  
SCALE: 1/4" = 1'-0"

**ELEVATION MATERIALS LEGEND**

- 1 WOOD SHAKE ROOF TREATED TO BE CLASS 'B' WITH A CLASS 'A' ASSEMBLY UNDERLAYMENT.
- 2 HAND SPLIT, THICK BUTT, HEAVY CEDAR COMBED SHAKES BY JAMES HARDIE OR EQ. COLOR: BEN MOORE SNOW WHITE OC-66
- 3 EXTERIOR STONE VENEER: BLUEISH-GREY, BEUCHEL "CASTLE ROCK" PATTERN, COLOR: "BARNWOOD BLUE CASTLE ROCK"
- 4 WOOD EXTERIOR DOORS AND WINDOWS BY BEND RIVER, OR EQUAL. FEATURE DOORS AND WINDOWS COLOR: BEN MOORE MIDNITE 2131-20. REAR AREA D/W COLOR: BEN MOORE SNOW WHITE OC-66
- 5 FASCIA BOARD PRE-PRIMED RADIATA PINE "ADVANTAGE PLUS" BY KELLEHER, OR EQ. COLOR: BM SNOW WHITE
- 6 6X AND 8X PAINTED CEDAR WOOD TRELLISES. COLOR: BEN MOORE SNOW WHITE OC-66
- 7 COPPER STANDING SEAM ROOFING WITH SEAMS AT 12" O.C. COPPER TO BE CHEMICALLY PATINA'D TO A MOTTLED BROWN
- 8 WOOD SECTIONAL GARAGE DOOR WITH T.G. GLASS PANELS, COLOR: BEN MOORE MIDNITE 2131-20
- 9 WOOD SHUTTERS, COLOR: WEATHERED GREEN
- 10 BOARD AND BATTEN WOOD SIDING WITH 1X4 BATTENS AT 16" O.C. COLOR: PAINTED BEN MOORE GULL WING GREY 2134-50
- 11 NATURAL UNSEALED COPPER GUTTERS, DOWNSPOUTS, CHIMNEY SHROUDS, EXTERIOR LIGHT HOUSINGS AND FLASHING
- 12 WOOD FENCE. COLOR: BEN MOORE SNOW WHITE OC-66

**ELEVATION NOTES**

PROJECT/CLIENT


**HUNTER RESIDENCE**

**JAMES NEWHALL SMITH**  
ARCHITECT, Inc.

**716 LIGHTHOUSE AVE.  
SUITE C  
PACIFIC GROVE, CA.  
93950**

**TEL: 831.372-7251  
FAX: 831.372-7252  
CEL: 831.915-9518**

**JR & CINDY HUNTER  
NW CASANOVA & 13TH  
CARMEL, CA.**

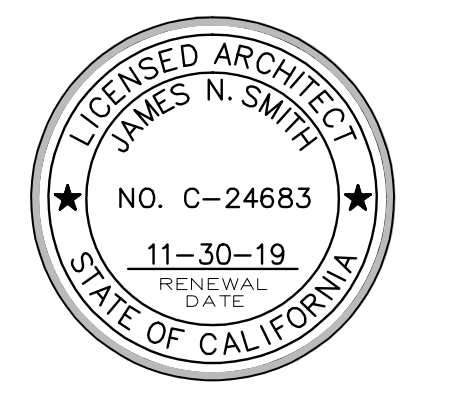

SHEET TITLE

**EXTERIOR ELEVATIONS**


ISSUE	REVISIONS
1	06-27-18 PRELIM. REVIEW
2	07-03-18 FOREST & BEACH COMM
3	12-05-18 PLANNING SUBMITTAL
4	01-23-19 FINAL PLANNING REVIEW

DATE

PROJECT NUMBER

SHEET NUMBER

**A6.0**

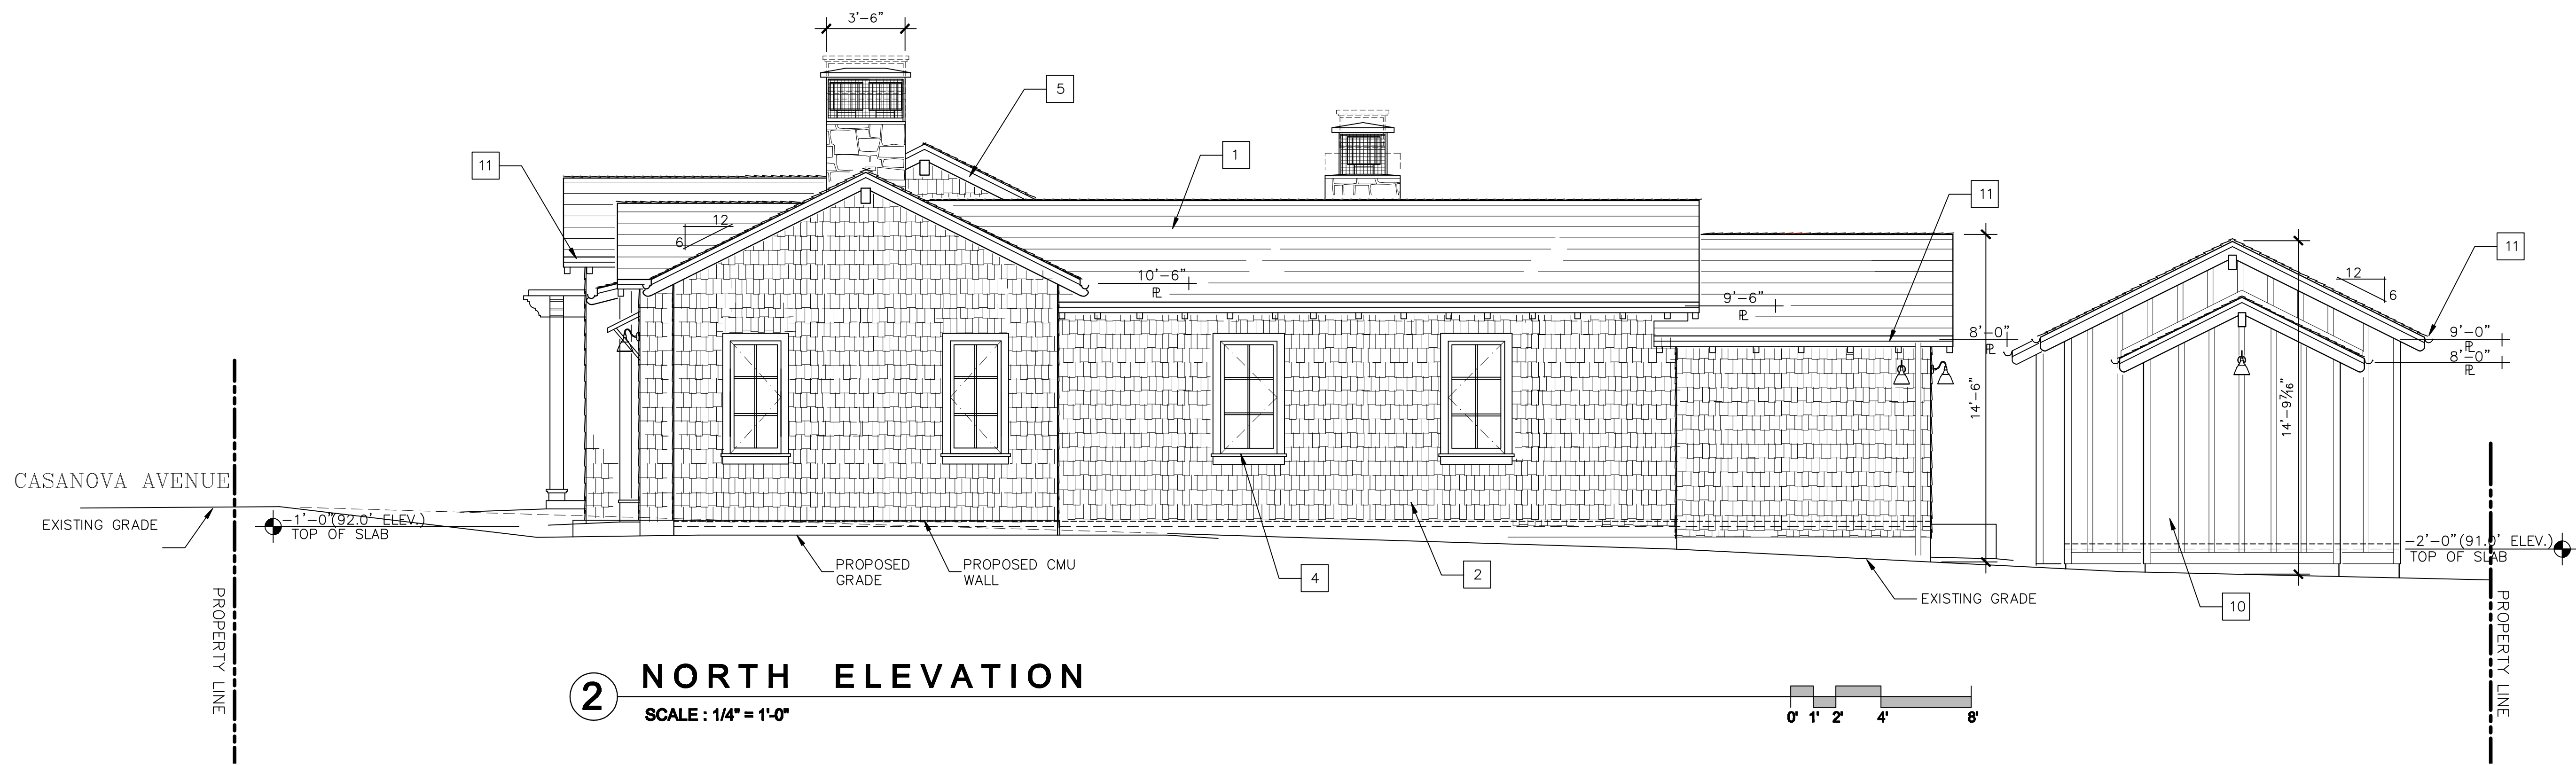


**2 NORTH ELEVATION**  
SCALE: 1/4" = 1'-0"

ALL DRAWINGS AND WRITTEN MATERIALS APPEARING HEREIN CONSTITUTE ORIGINAL AND UNPUBLISHED WORK AND ARE THE PROPERTY OF THE ARCHITECT, JAMES N. SMITH. THE DRAWINGS AND WRITTEN MATERIALS ARE DEVELOPED FOR THIS PROJECT ONLY, AND SHALL NOT BE DUPLICATED OR DISCLOSED WITHOUT THE WRITTEN PERMISSION OF THE ARCHITECT.

### ELEVATION MATERIALS LEGEND

- 1 WOOD SHAKE ROOF TREATED TO BE CLASS 'B' WITH A CLASS 'A' ASSEMBLY UNDERLAYMENT.
- 2 HAND SPLIT, THICK BUTT, HEAVY CEDAR COMBED SHAKES BY JAMES HARDIE OR EQ. COLOR: BEN MOORE SNOW WHITE OC-66
- 3 EXTERIOR STONE VENEER: BLUEISH-GREY, BEUCHEL "CASTLE ROCK" PATTERN, COLOR: "BARNWOOD BLUE CASTLE ROCK"
- 4 WOOD EXTERIOR DOORS AND WINDOWS BY BEND RIVER, OR EQUAL. FEATURE DOORS AND WINDOWS COLOR: BEN MOORE MIDNITE 2131-20. REAR AREA D/W COLOR: BEN MOORE SNOW WHITE OC-66
- 5 FASCIA BOARD PRE-PRIMED RADIATA PINE "ADVANTAGE PLUS" BY KELLEHER, OR EQ. COLOR: BM SNOW WHITE
- 6 6X AND 8X PAINTED CEDAR WOOD TRELLISES. COLOR: BEN MOORE SNOW WHITE OC-66
- 7 COPPER STANDING SEAM ROOFING WITH SEAMS AT 12" O.C. COPPER TO BE CHEMICALLY PATINA'D TO A MOTTLED BROWN
- 8 WOOD SECTIONAL GARAGE DOOR WITH T.G. GLASS PANELS, COLOR: BEN MOORE MIDNITE 2131-20
- 9 WOOD SHUTTERS, COLOR: WEATHERED GREEN
- 10 BOARD AND BATTEN WOOD SIDING WITH 1X4 BATTENS AT 16" O.C. COLOR: PAINTED BEN MOORE GULL WING GREY 2134-50
- 11 NATURAL UNSEALED COPPER GUTTERS, DOWNSPOUTS, CHIMNEY SHROUDS, EXTERIOR LIGHT HOUSINGS AND FLASHING
- 12 WOOD FENCE. COLOR: BEN MOORE SNOW WHITE OC-66

### ELEVATION NOTES

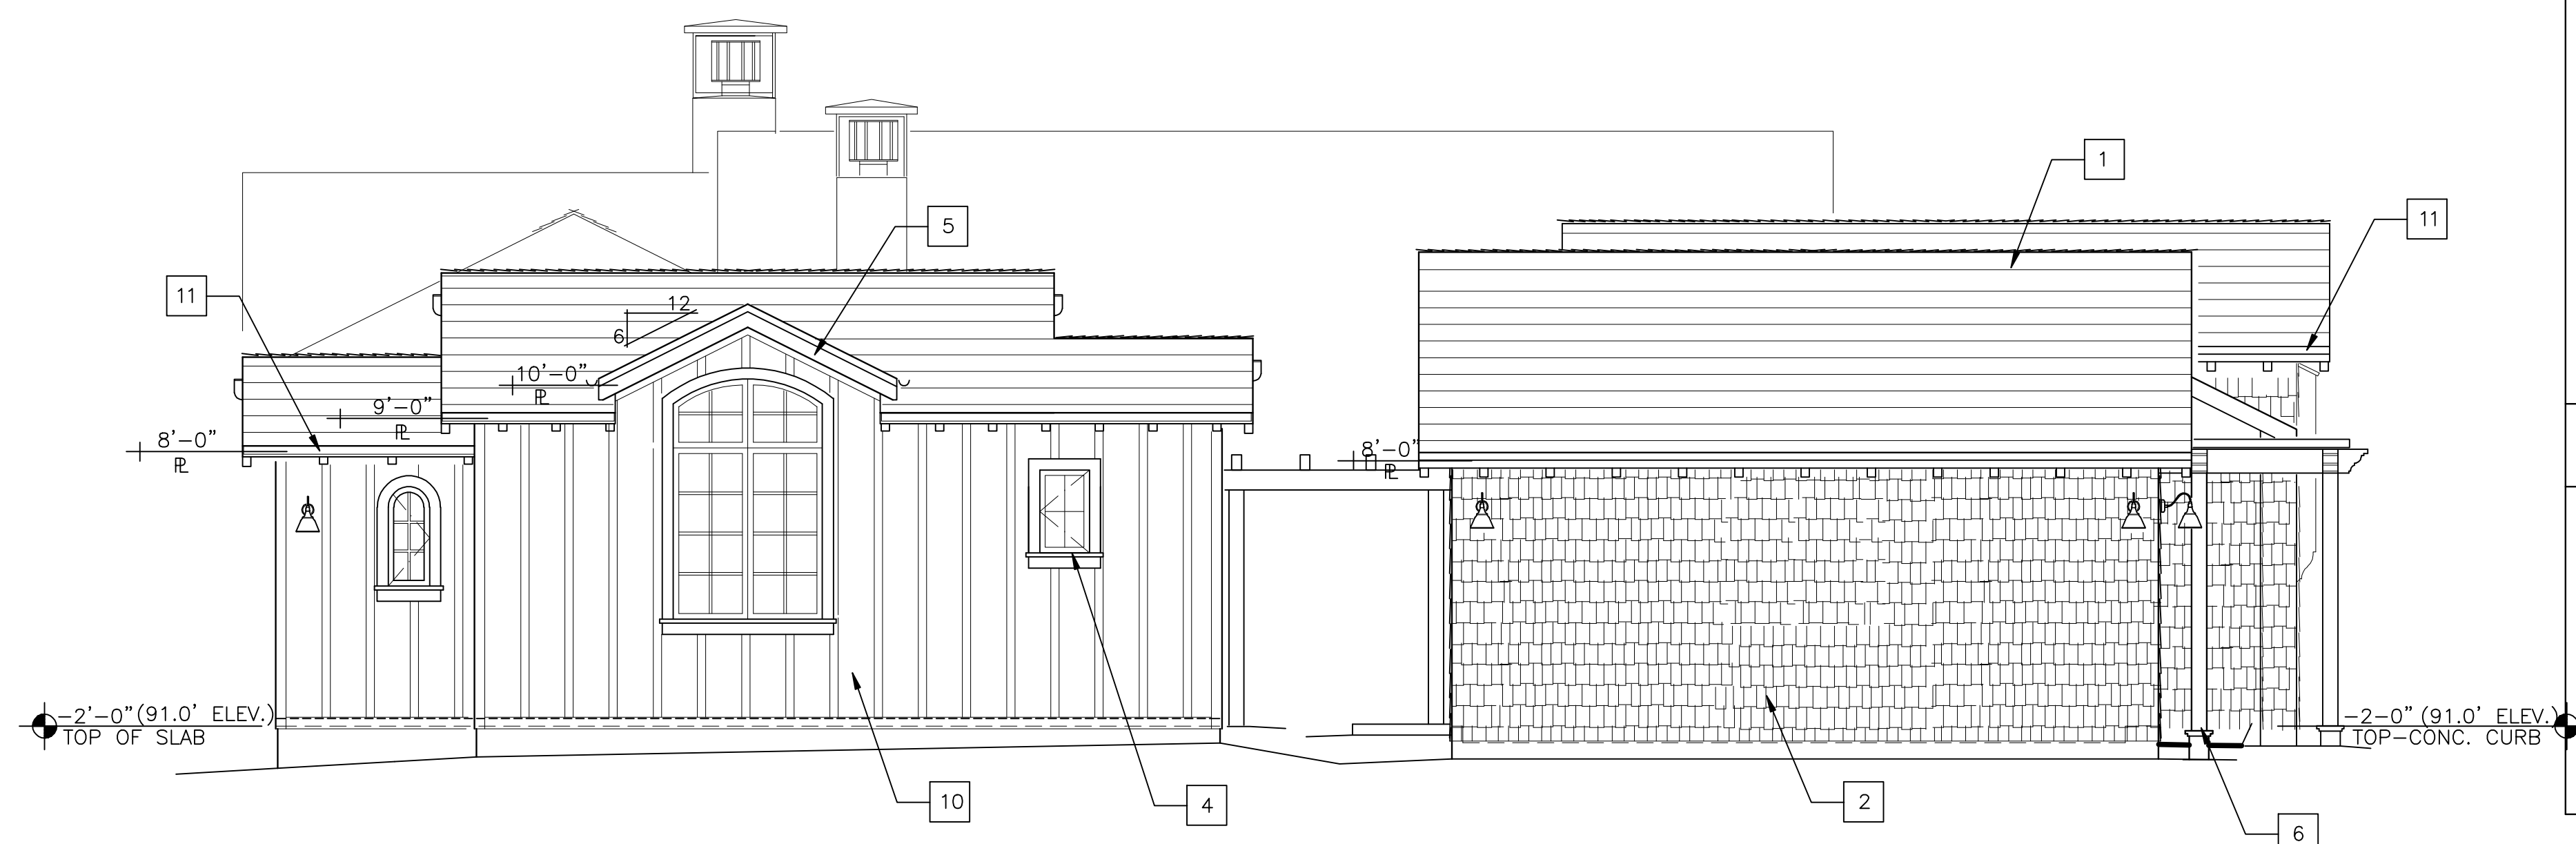


**1 WEST ELEVATION**  
SCALE: 1/4" = 1'-0"

PROJECT/CLIENT

**HUNTER RESIDENCE**

JR & CINDY HUNTER  
NW CASANOVA & 13TH  
CARMEL, CA.

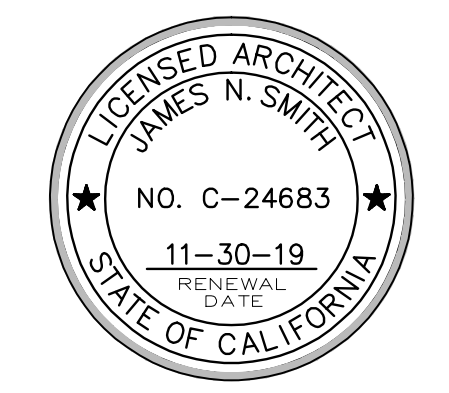

SHEET TITLE

### EXTERIOR ELEVATIONS

ISSUE REVISIONS


- 1 06-27-18 PRELIM. REVIEW
- 2 07-03-18 FOREST & BEACH COMM
- 3 12-05-18 PLANNING SUBMITTAL
- 4 01-23-19 FINAL PLANNING REVIEW

DATE

PROJECT NUMBER

SHEET NUMBER


**A6.1**

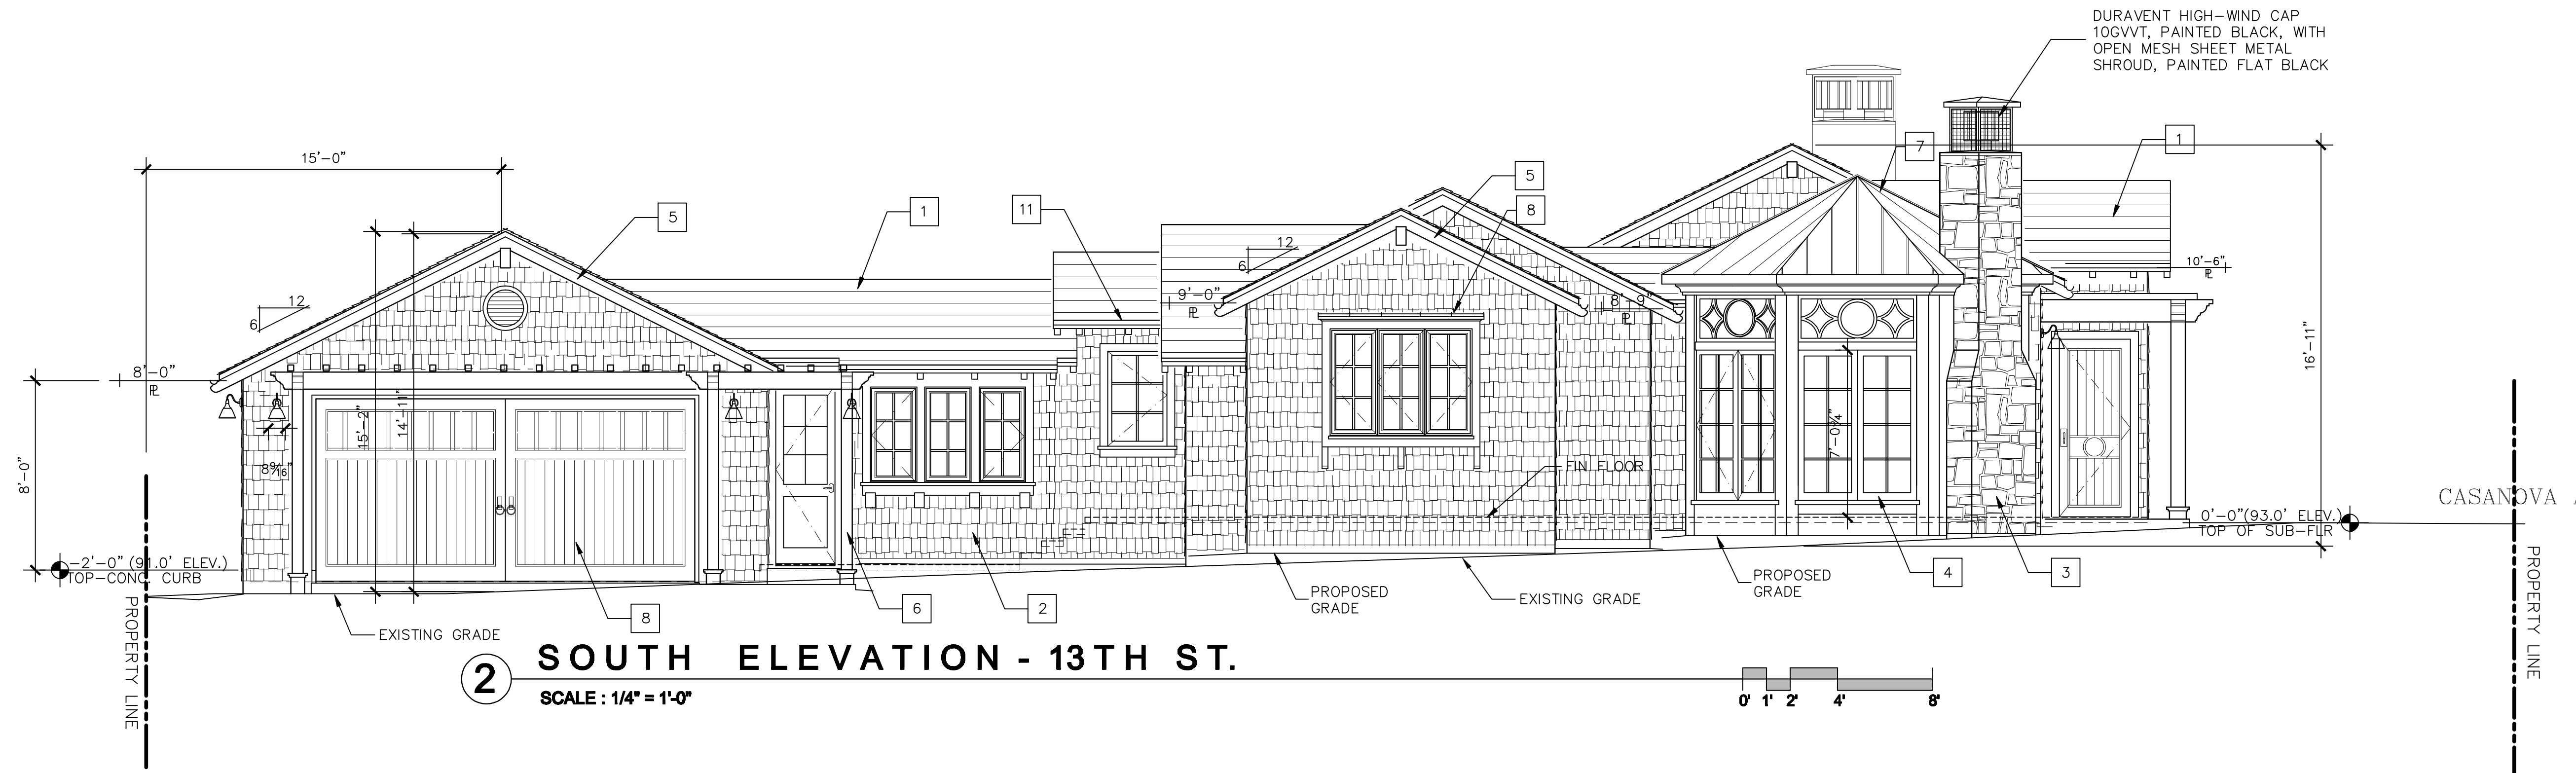

**2 SOUTH ELEVATION - 13TH ST.**  
SCALE: 1/4" = 1'-0"



ALL DRAWINGS AND WRITTEN MATERIALS APPEARING HEREIN CONSTITUTE ORIGINAL AND UNPUBLISHED WORK AND ARE THE PROPERTY OF THE ARCHITECT, JAMES N. SMITH. THE DRAWINGS AND WRITTEN MATERIALS ARE DEVELOPED FOR THIS PROJECT ONLY, AND SHALL NOT BE DUPLICATED OR DISCLOSED WITHOUT THE WRITTEN PERMISSION OF THE ARCHITECT.

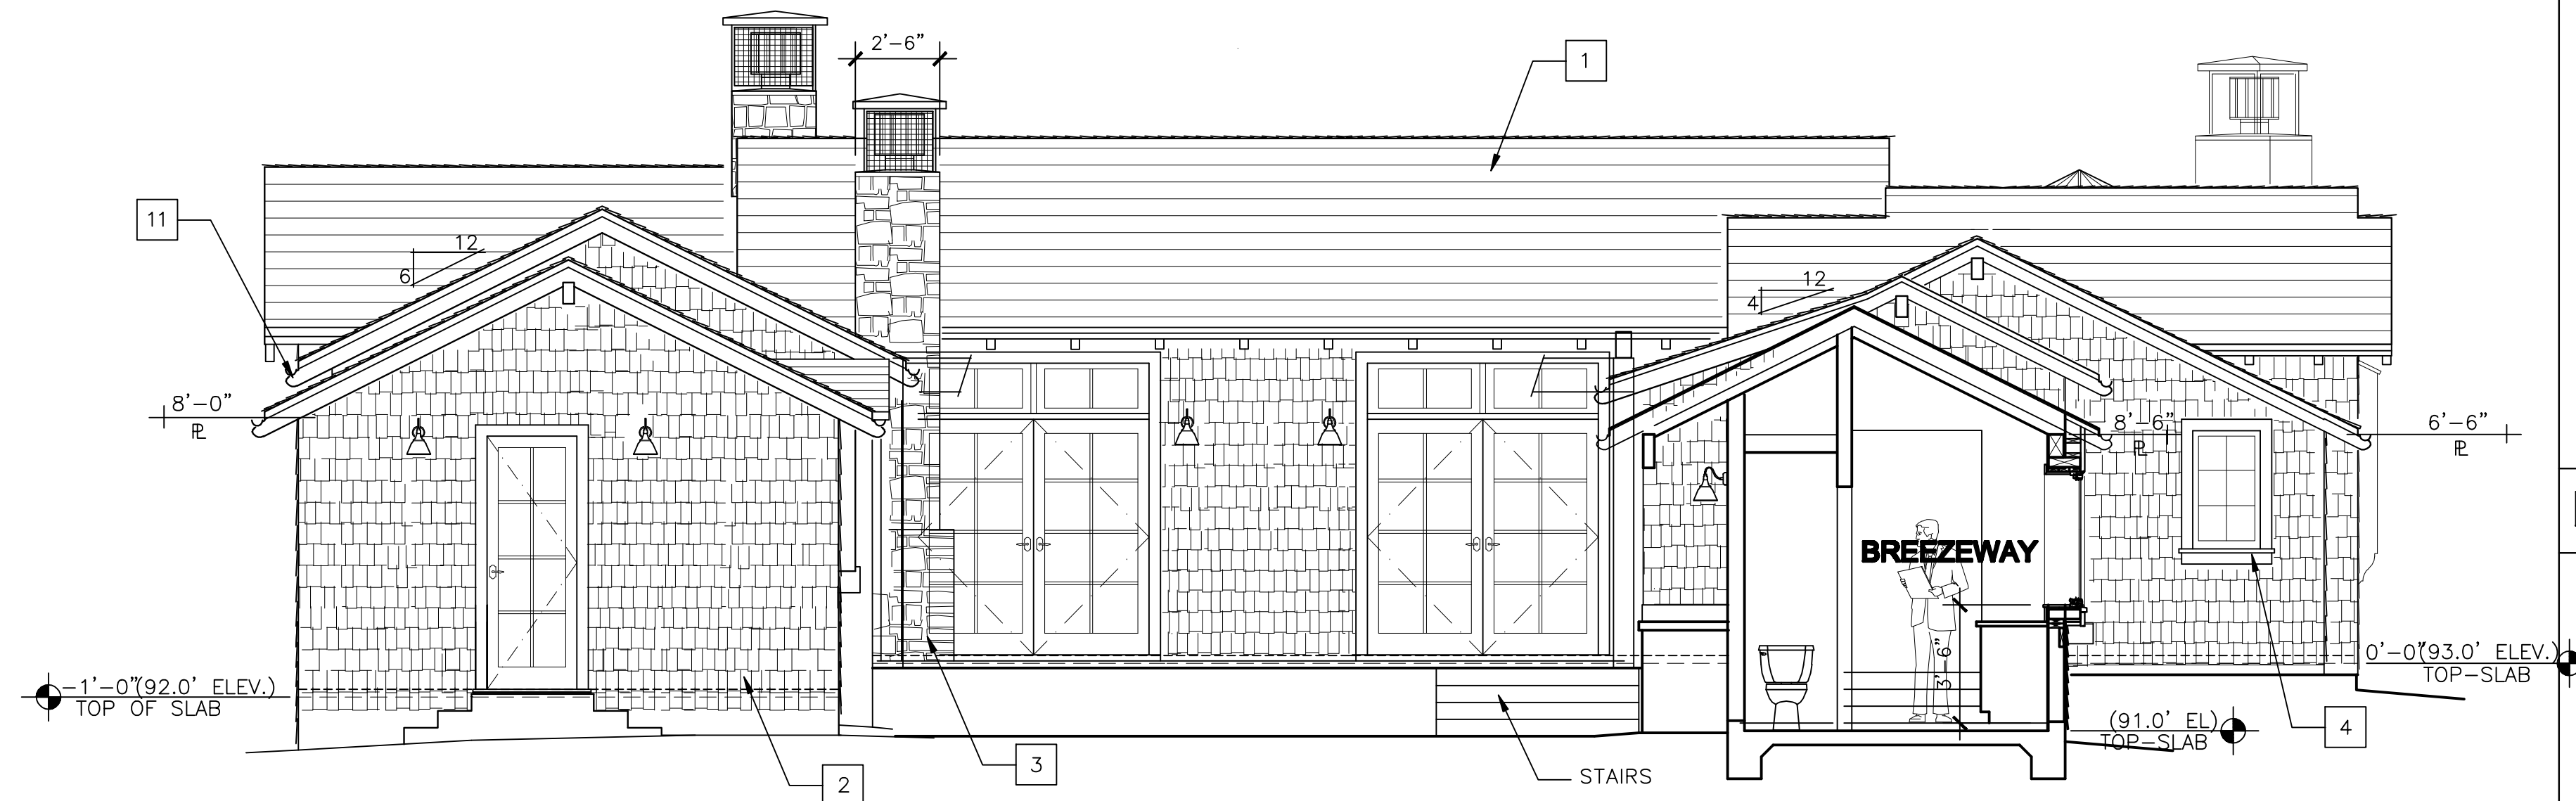

**1 WEST ELEVATION - COURTYARD**  
SCALE : 1/4" = 1'-0"

**ELEVATION MATERIALS LEGEND**


- 1 WOOD SHAKE ROOF TREATED TO BE CLASS 'B' WITH A CLASS 'A' ASSEMBLY UNDERLAYMENT.
- 2 HAND SPLIT, THICK BUTT, HEAVY CEDAR COMBED SHAKES BY JAMES HARDIE OR EQ. COLOR: BEN MOORE SNOW WHITE OC-66
- 3 EXTERIOR STONE VENEER: BLUEISH-GREY, BEUCHEL "CASTLE ROCK" PATTERN, COLOR: "BARNWOOD BLUE CASTLE ROCK"
- 4 WOOD EXTERIOR DOORS AND WINDOWS BY BEND RIVER, OR EQUAL. FEATURE DOORS AND WINDOWS COLOR: BEN MOORE MIDNITE 2131-20. REAR AREA D/W COLOR: BEN MOORE SNOW WHITE OC-66
- 5 FASCIA BOARD PRE-PRIMED RADIATA PINE "ADVANTAGE PLUS" BY KELLEHER, OR EQ. COLOR: BM SNOW WHITE
- 6 6X AND 8X PAINTED CEDAR WOOD TRELLISES. COLOR: BEN MOORE SNOW WHITE OC-66
- 7 COPPER STANDING SEAM ROOFING WITH SEAMS AT 12" O.C. COPPER TO BE CHEMICALLY PATINA'D TO A MOTTLED BROWN
- 8 WOOD SECTIONAL GARAGE DOOR WITH T.G. GLASS PANELS, COLOR: BEN MOORE MIDNITE 2131-20
- 9 WOOD SHUTTERS, COLOR: WEATHERED GREEN
- 10 BOARD AND BATTEN WOOD SIDING WITH 1X4 BATTENS AT 16" O.C. COLOR: PAINTED BEN MOORE GULL WING GREY 2134-50
- 11 NATURAL UNSEALED COPPER GUTTERS, DOWNSPOUTS, CHIMNEY SHROUDS, EXTERIOR LIGHT HOUSINGS AND FLASHING
- 12 WOOD FENCE. COLOR: BEN MOORE SNOW WHITE OC-66

**ELEVATION NOTES**

PROJECT/CLIENT

**HUNTER RESIDENCE**

JR & CINDY HUNTER  
NW CASANOVA & 13TH  
CARMEL, CA.

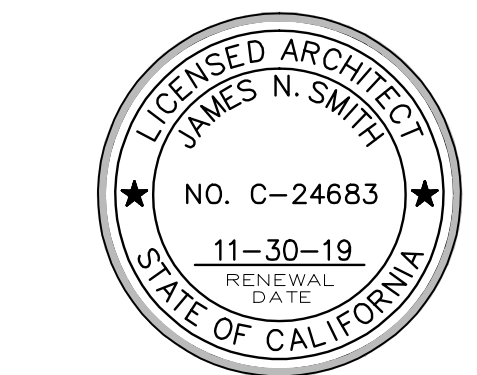

SHEET TITLE

**EXTERIOR ELEVATIONS**

ISSUE REVISIONS

- 1 06-27-18 PRELIM. REVIEW
- 2 07-03-18 FOREST & BEACH COMM
- 3 12-05-18 PLANNING SUBMITTAL
- 4 01-23-19 FINAL PLANNING REVIEW


EXISTING GRADE

DATE

PROJECT NUMBER


SHEET NUMBER

**A6.2**

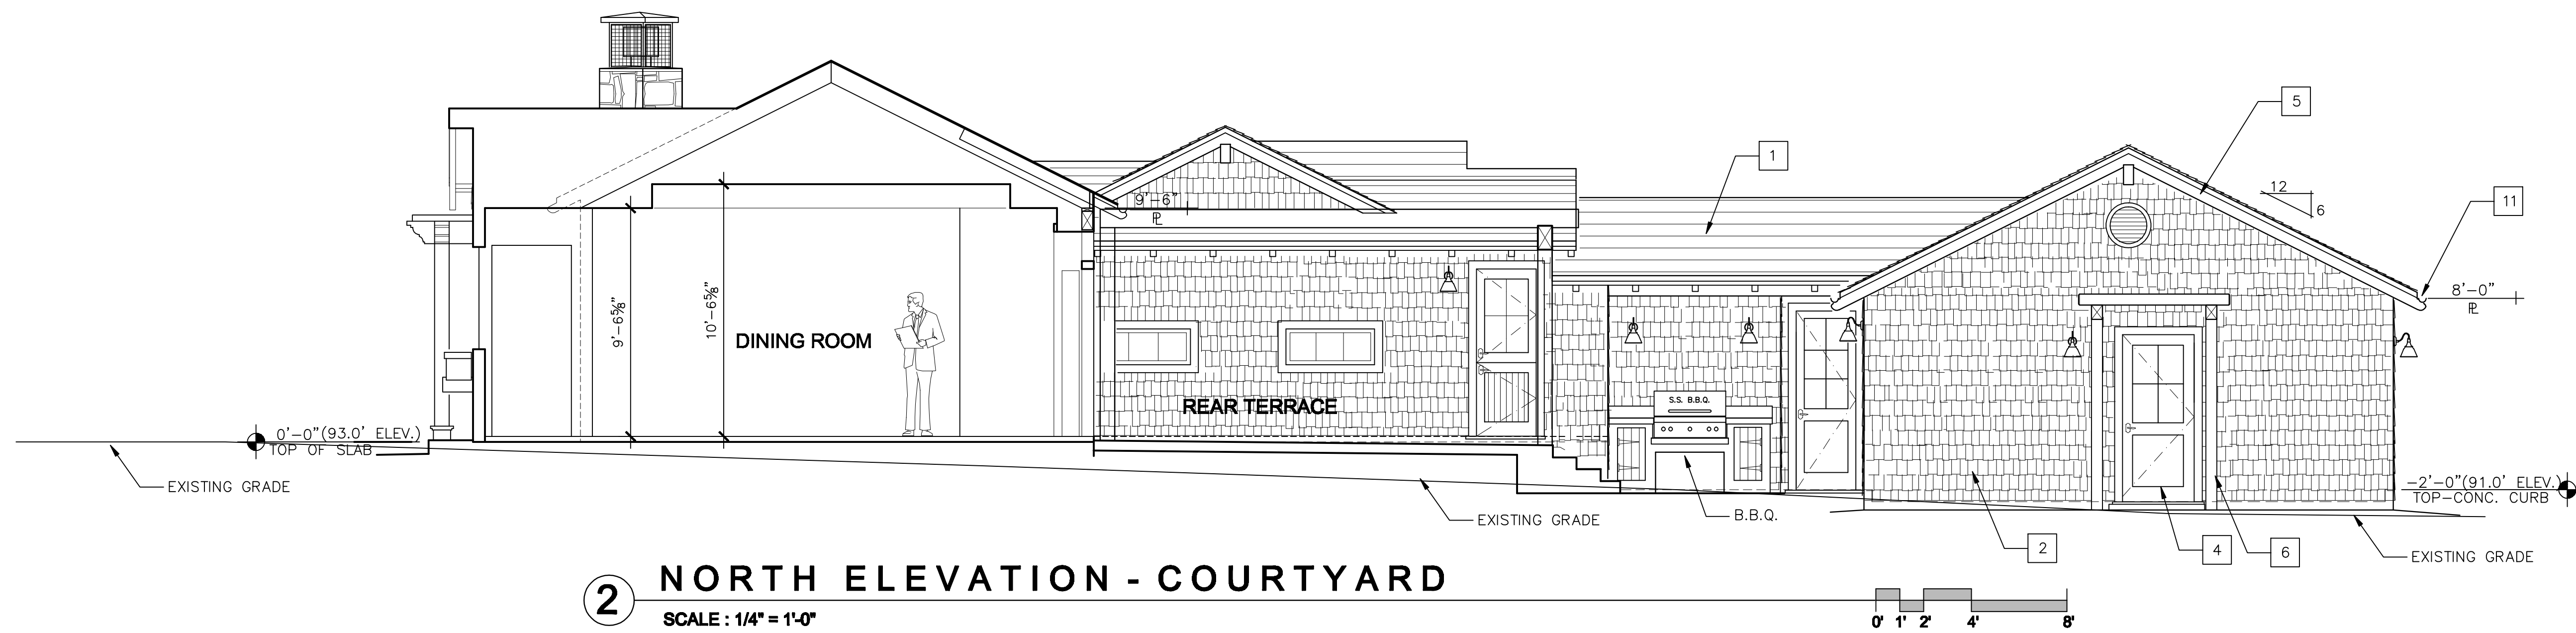

**2 NORTH ELEVATION - COURTYARD**  
SCALE : 1/4" = 1'-0"

ALL DRAWINGS AND WRITTEN MATERIALS APPEARING HEREIN CONSTITUTE ORIGINAL AND UNPUBLISHED WORK AND ARE THE PROPERTY OF THE ARCHITECT, JAMES N. SMITH. THE DRAWINGS AND WRITTEN MATERIALS ARE DEVELOPED FOR THIS PROJECT ONLY, AND SHALL NOT BE DUPLICATED OR DISCLOSED WITHOUT THE WRITTEN PERMISSION OF THE ARCHITECT.

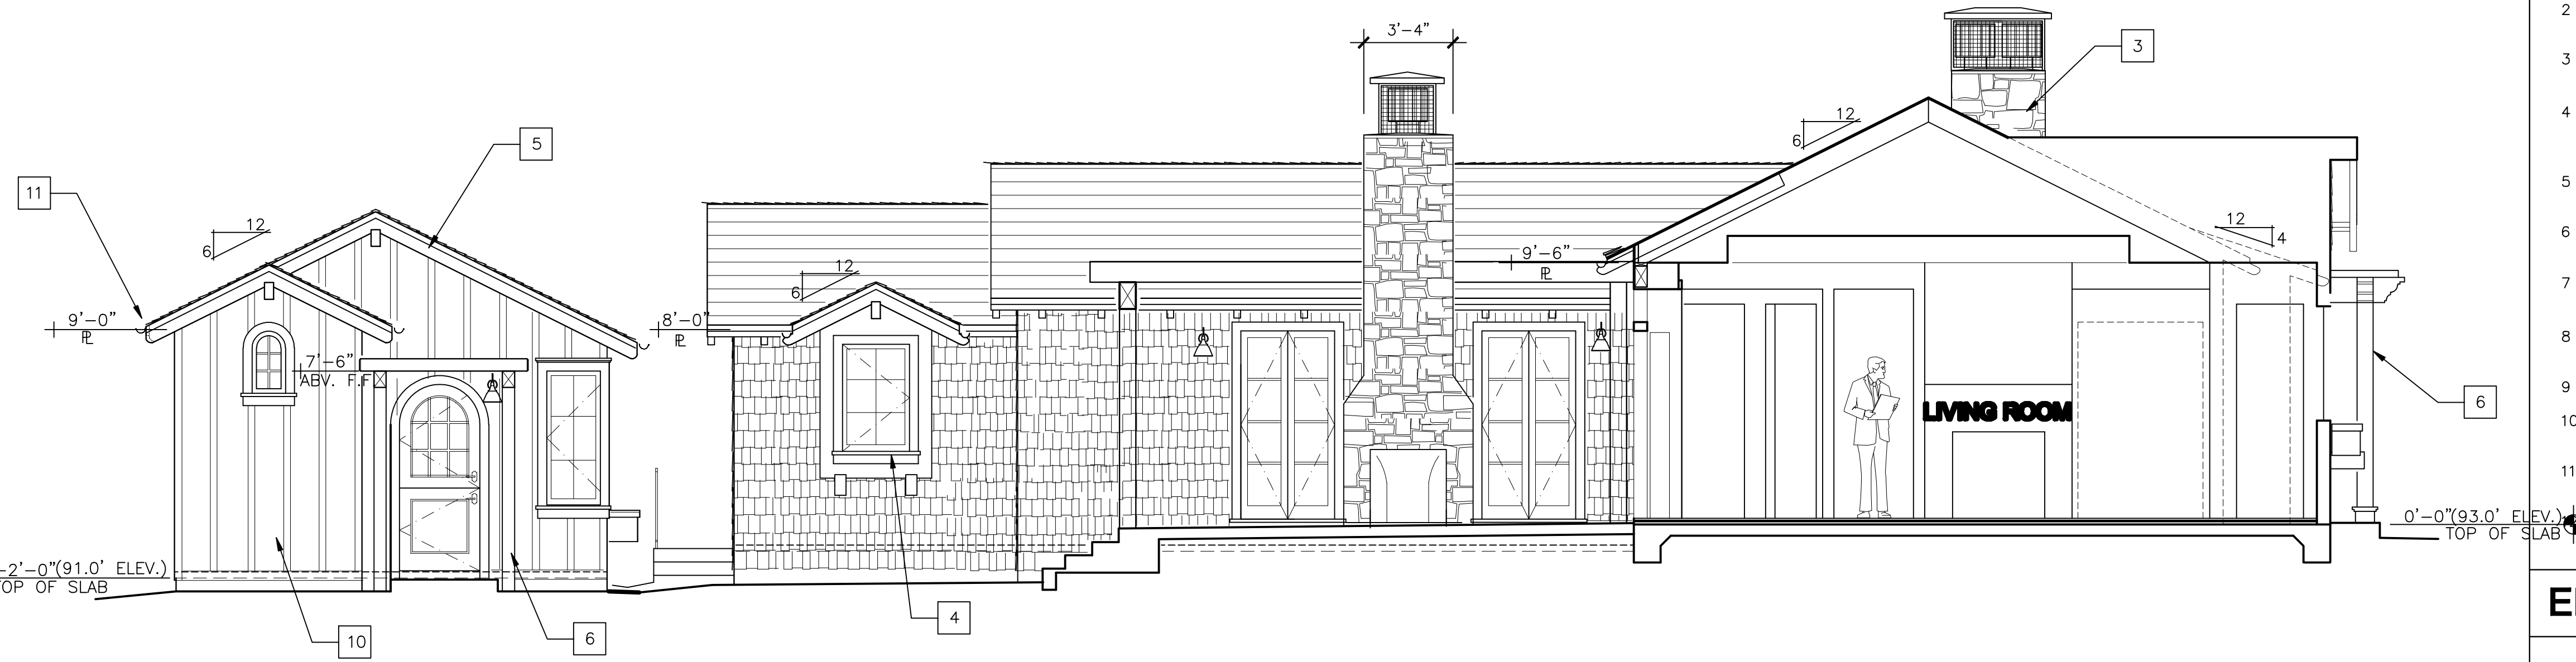


**1 SOUTH ELEVATION - COURTYARD**  
SCALE : 1/4" = 1'-0"


### ELEVATION MATERIALS LEGEND

- WOOD SHAKE ROOF TREATED TO BE CLASS 'B' WITH A CLASS 'A' ASSEMBLY UNDERLAYMENT.
- HAND SPLIT, THICK BUTT, HEAVY CEDAR COMBED SHAKES BY JAMES HARDIE OR EQ. COLOR: BEN MOORE SNOW WHITE OC-66
- EXTERIOR STONE VENEER: BLUEISH-GREY, BEUCHEL "CASTLE ROCK" PATTERN, COLOR: "BARNWOOD BLUE CASTLE ROCK"
- WOOD EXTERIOR DOORS AND WINDOWS BY BEND RIVER, OR EQUAL. FEATURE DOORS AND WINDOWS COLOR: BEN MOORE MIDNITE 2131-20. REAR AREA D/W COLOR: BEN MOORE SNOW WHITE OC-66
- FASCIA BOARD PRE-PRIMED RADIATA PINE "ADVANTAGE PLUS" BY KELLEHER, OR EQ, COLOR: BM SNOW WHITE
- 6X AND 8X PAINTED CEDAR WOOD TRELLISES. COLOR: BEN MOORE SNOW WHITE OC-66
- COPPER STANDING SEAM ROOFING WITH SEAMS AT 12" O.C. COPPER TO BE CHEMICALLY PATINA'D TO A MOTTLED BROWN
- WOOD SECTIONAL GARAGE DOOR WITH T.G. GLASS PANELS, COLOR: BEN MOORE MIDNITE 2131-20
- WOOD SHUTTERS, COLOR: WEATHERED GREEN
- BOARD AND BATTEN WOOD SIDING WITH 1X4 BATTENS AT 16" O.C. COLOR: PAINTED BEN MOORE GULL WING GREY 2134-50
- NATURAL UNSEALED COPPER GUTTERS, DOWNSPOUTS, CHIMNEY SHROUDS, EXTERIOR LIGHT HOUSINGS AND FLASHING
- WOOD FENCE. COLOR: BEN MOORE SNOW WHITE OC-66


### ELEVATION NOTES

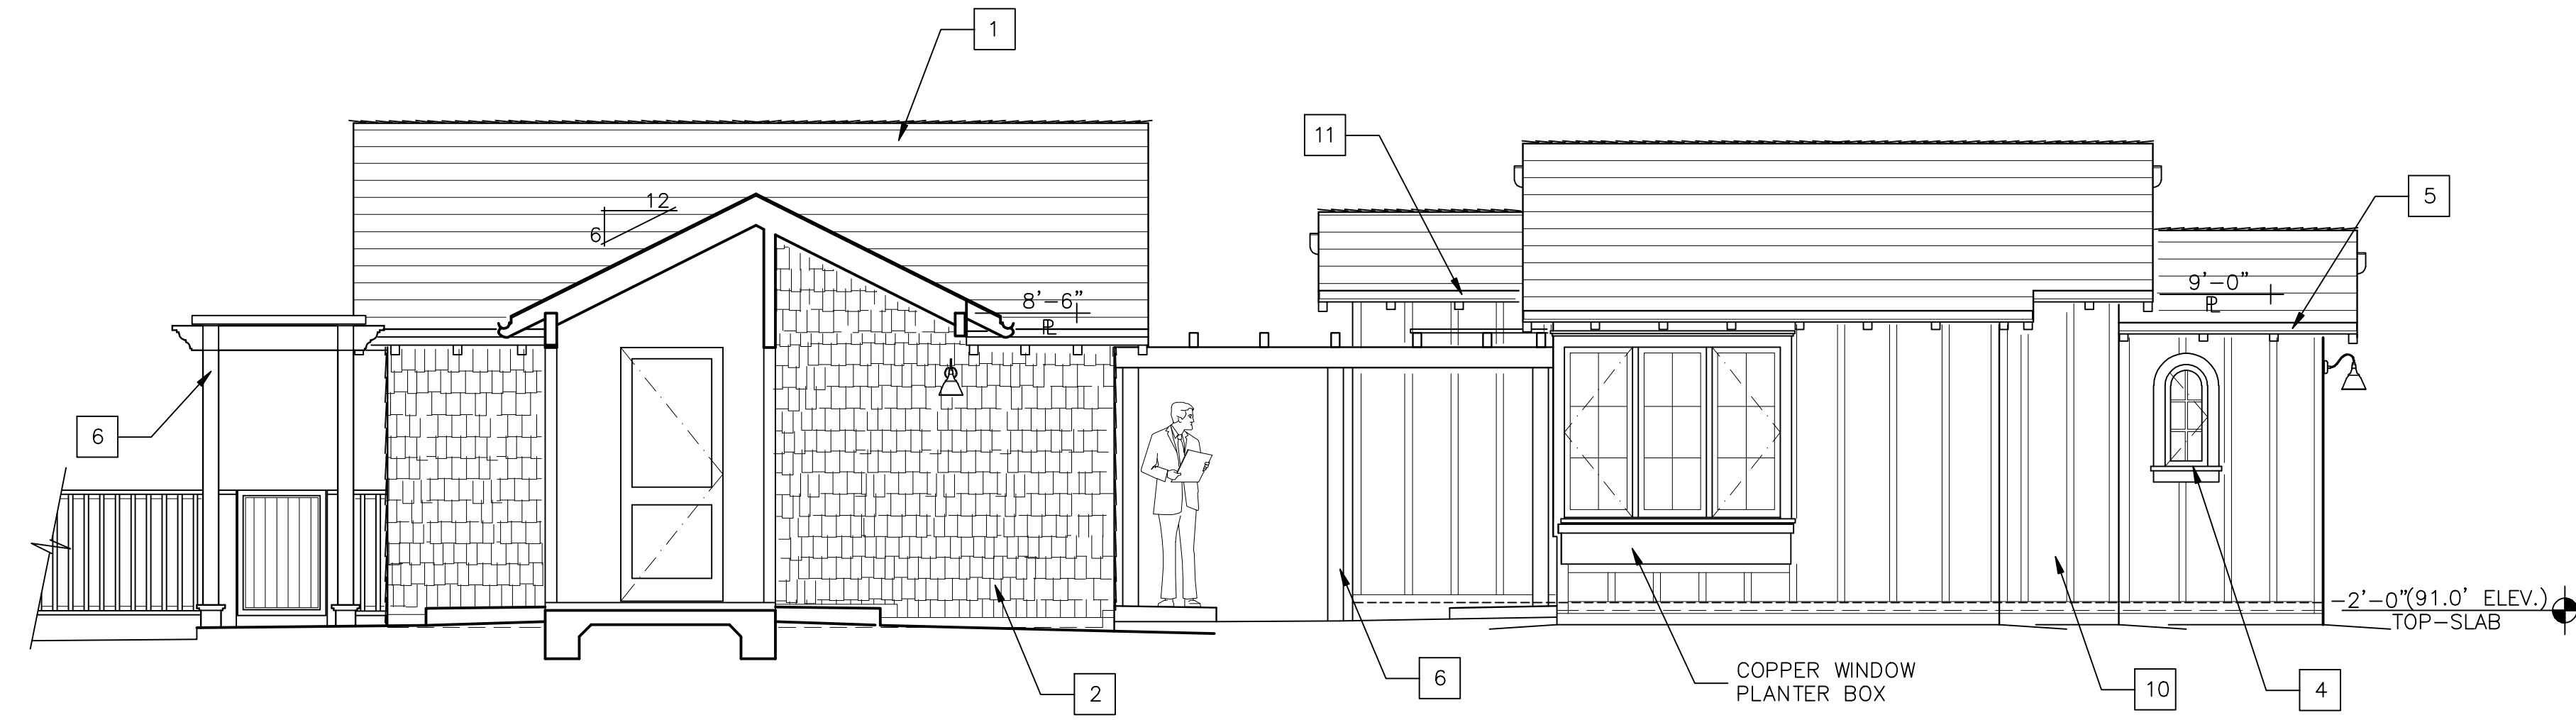

**2 SECTION D-EAST ELEVATION - GUEST UNIT**  
SCALE : 1/4" = 1'-0"

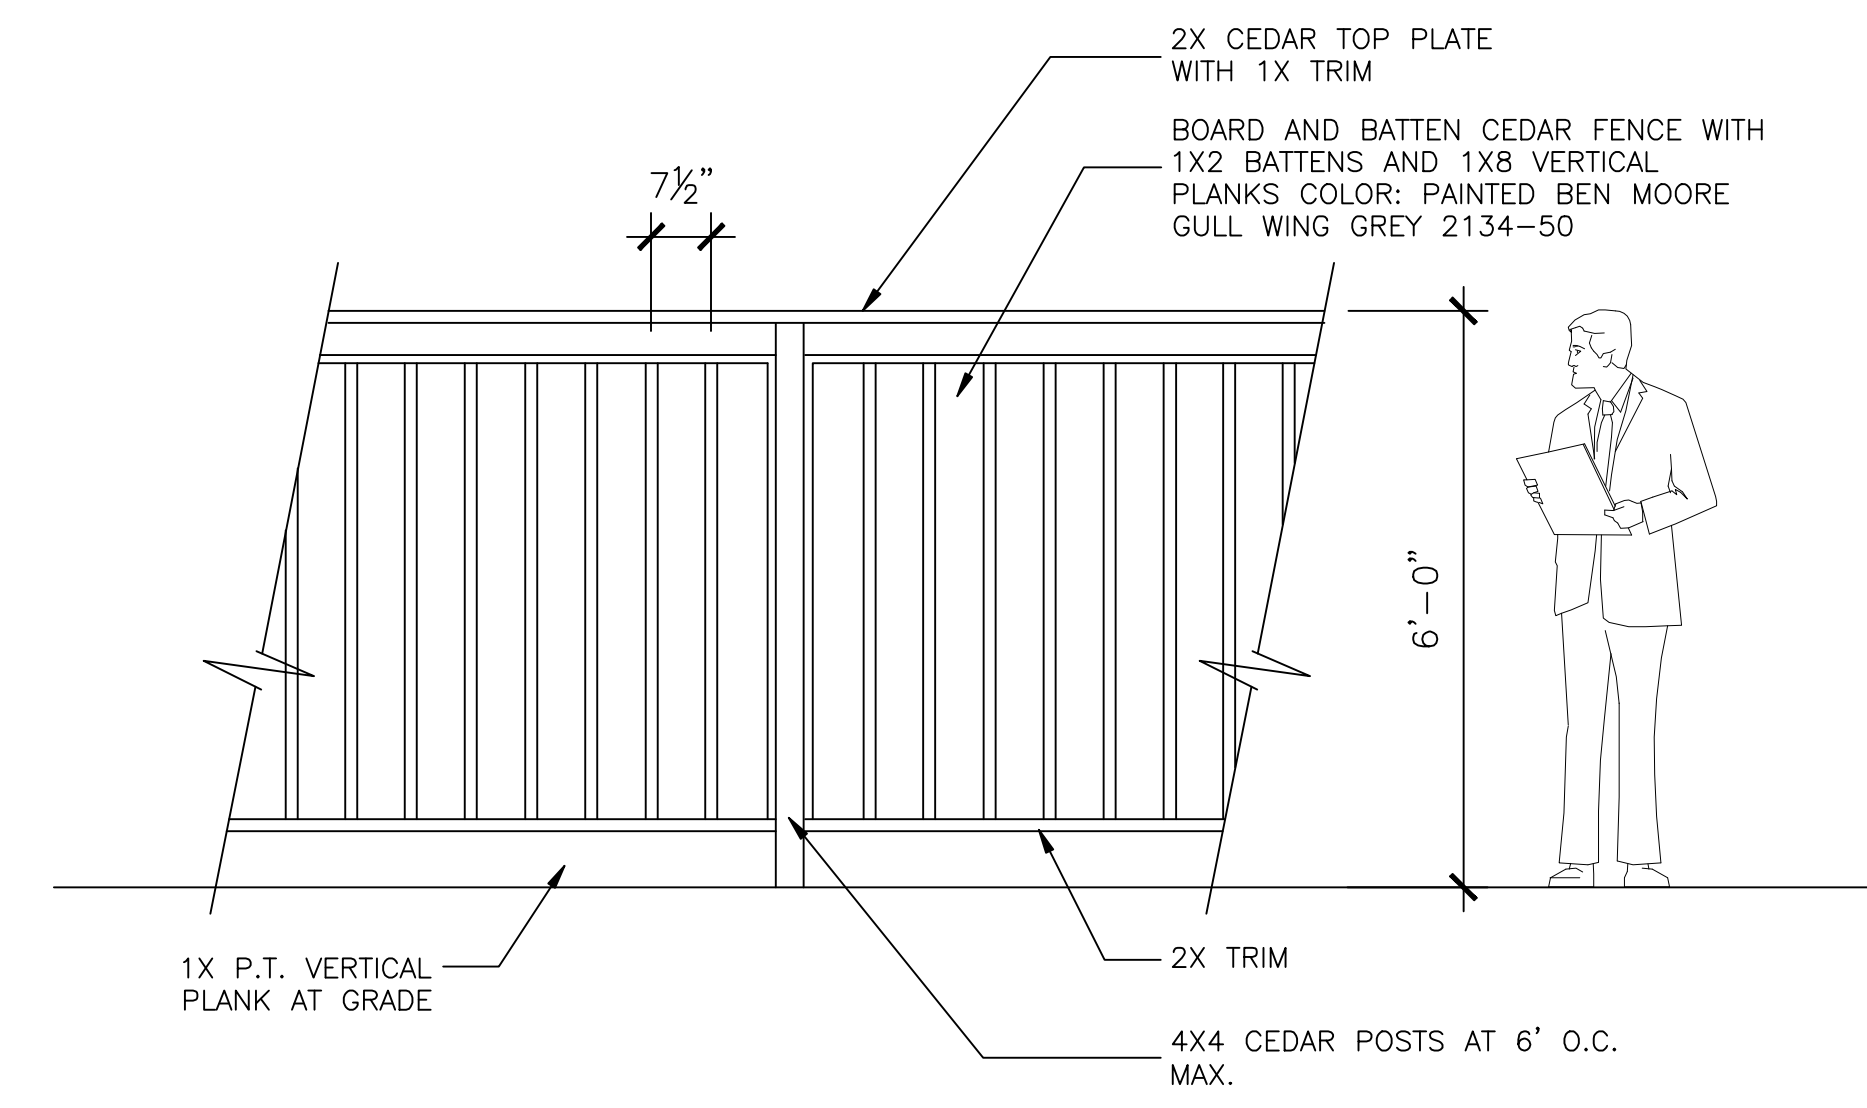

**5 6 FT. SOLID WOOD FENCE ELEVATION**

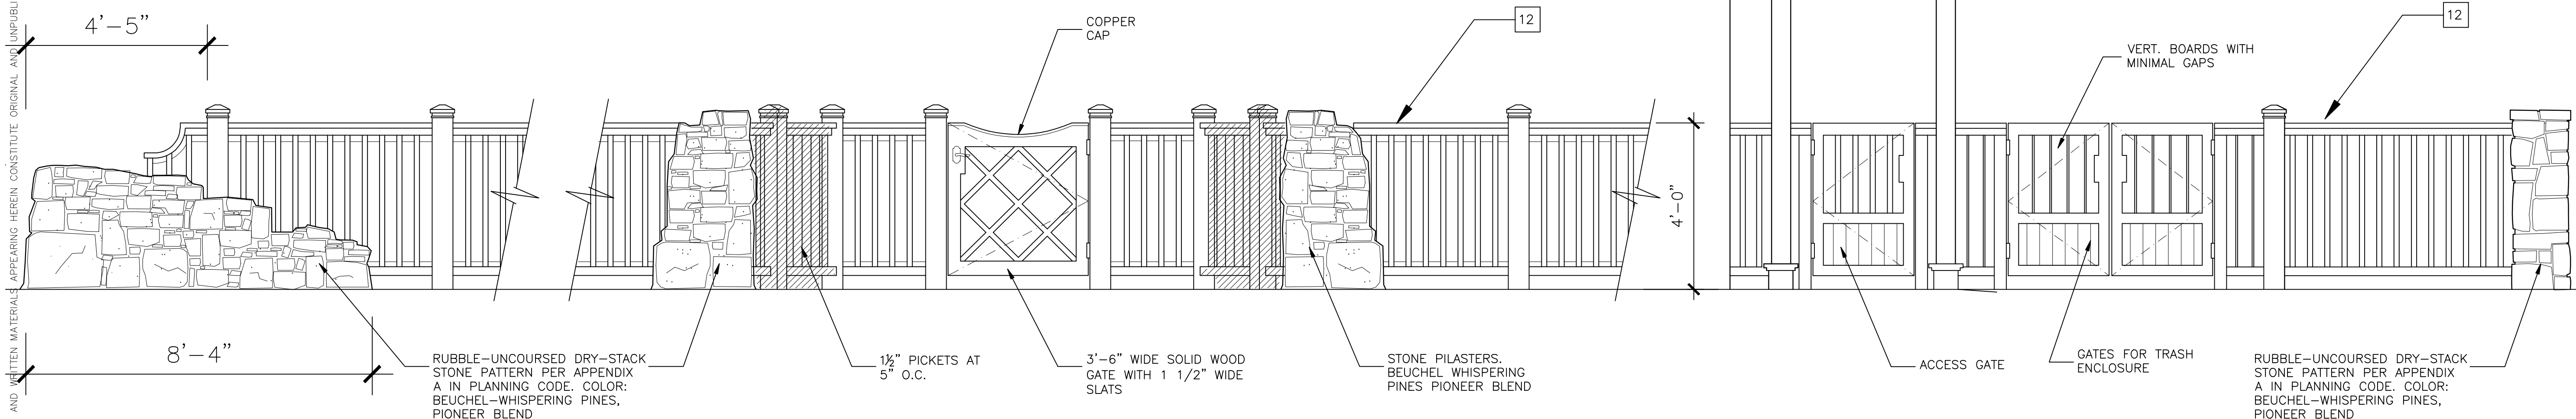

**3 FENCE AND ENTRY GATE ELEVATION**  
SCALE : 1/2" = 1'-0"

**4 TRASH ELEVATION GATES ELEVATION**  
SCALE : 1/2" = 1'-0"


**JAMES NEWHALL SMITH**  
ARCHITECT, INC.

716 LIGHTHOUSE AVE.  
SUITE C  
PACIFIC GROVE, CA.  
93950

TEL: 831.372-7251  
FAX: 831.372-7252  
CEL: 831.915-9518

PROJECT/CLIENT  
**HUNTER RESIDENCE**

JR & CINDY HUNTER  
NW CASANOVA & 13TH  
CARMEL, CA.


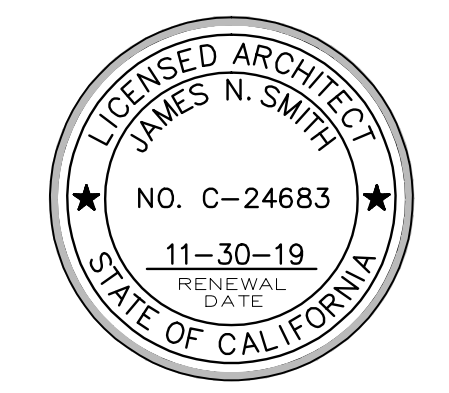


SHEET TITLE  
**EXTERIOR ELEVATIONS**

ISSUE	REVISIONS
1	06-27-18 PRELIM. REVIEW
2	07-03-18 FOREST & BEACH COMM
3	12-05-18 PLANNING SUBMITTAL
4	01-23-19 FINAL PLANNING REVIEW

DATE \_\_\_\_\_ PROJECT NUMBER \_\_\_\_\_ SHEET NUMBER \_\_\_\_\_




**A6.3**

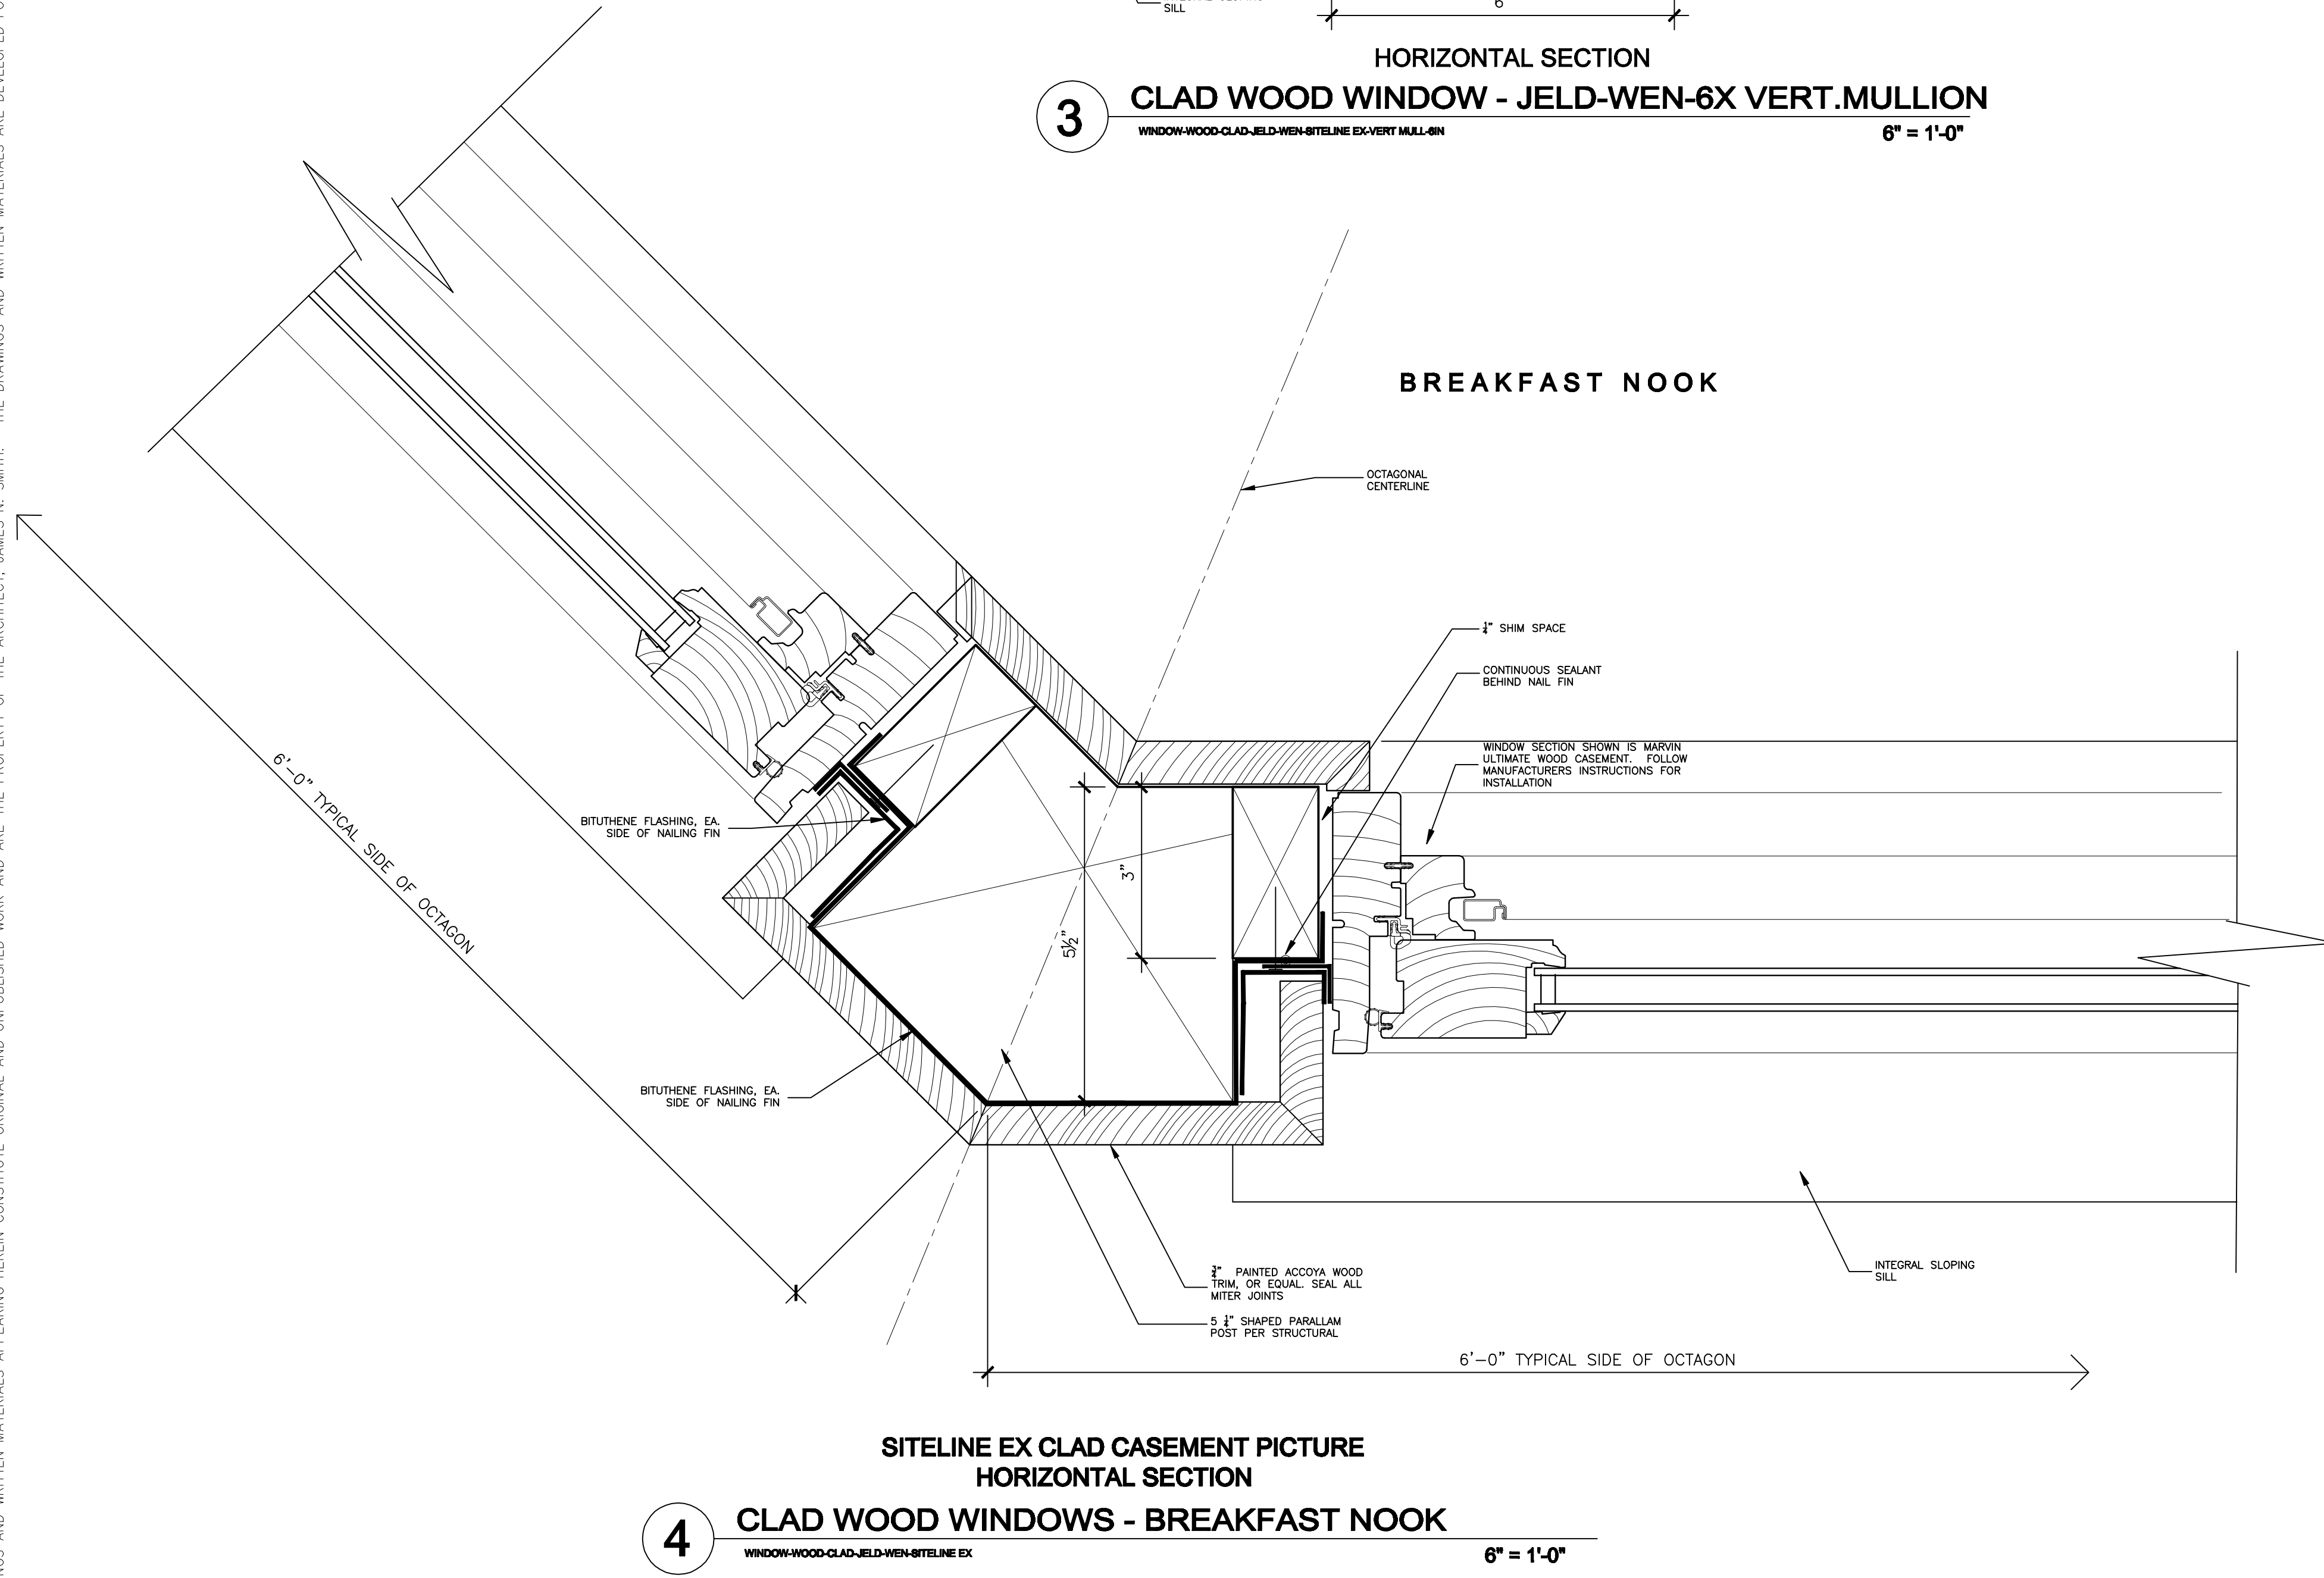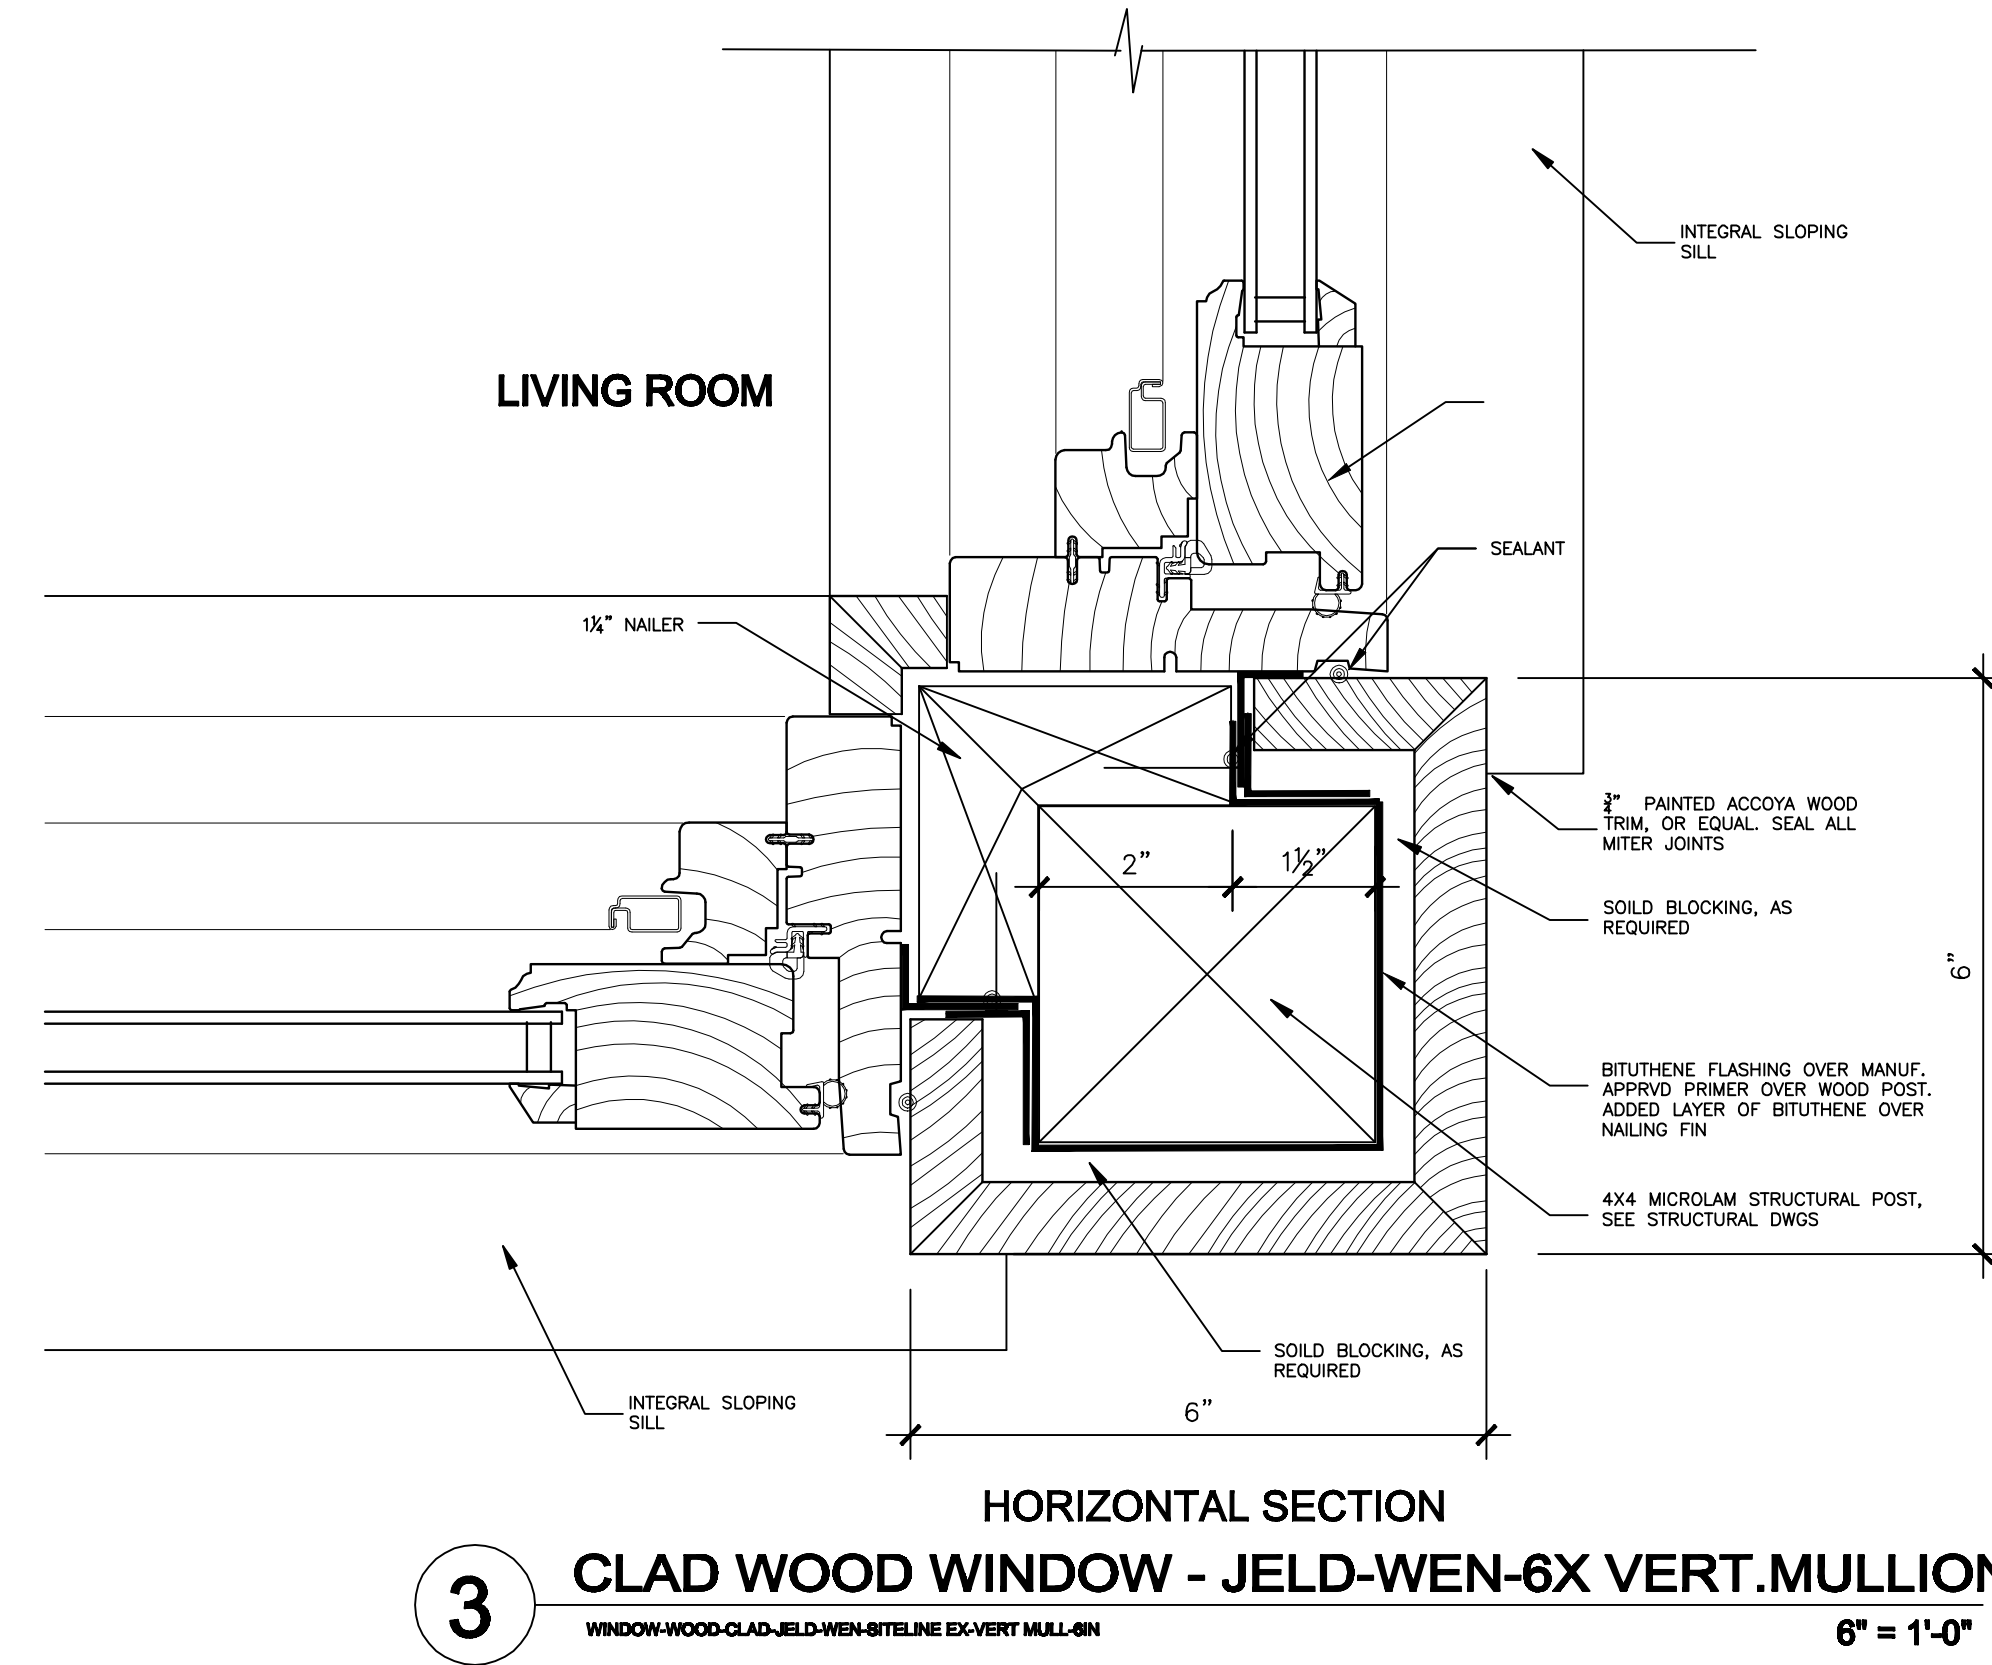

**WINDOW INSTALLATION NOTES:**

1. ALL MANUFACTURER INSTALLATION RECOMMENDATIONS FOR SPECIFIC WINDOW MODEL SHALL TO BE FOLLOWED TO THE GREATEST EXTENT APPLICABLE TO THIS INSTALLATION.
2. VERIFY WITH BUILDING INSPECTOR IF "DESIGN PRESSURE REQUIREMENTS" (DPR) IS REQUIRED. IF SO, FOLLOW MANUFACTURER'S INSTALLATION INSTRUCTIONS TO MAINTAIN FACTORY-TESTED RATINGS.
3. NAILING FIN TO BE SET INTO GENEROUS BED OF APPROVED SEALANT. APPLY FIN DIRECTLY TO PLY SHEATHING IF DPR REQUIREMENTS APPLY. IF NO NAILING FIN COMES STANDARD, ADD MANUFACTURER ACCESSORY OR OTHER SUITABLE "WATER DAM" TYPE CORROSION-RESISTANT FLASHING KERFED INTO WINDOW FRAME.
4. USE HIGH-QUALITY, EXTERIOR GRADE, NEUTRAL-CURE, CLEAR, PAINTABLE SILICONE SEALANT (COMPATIBLE WITH WINDOW EXTRUSION, WOOD AND EXTERIOR WALL FINISH) UNLESS OTHERWISE SPECIFIED BY MANUFACTURER
5. USE CARLISLE COATINGS & WATERPROOFING ALL WEATHER PRIMER (CCW AWP), OR MANUF. APPROVED EQUAL, AT ALL CRITICAL WOOD TO BITUTHENE CONTACT AREAS FOR PROPER BONDING.

**1** ALUMINUM FRAME WINDOW - NOTES  
WINDOWS-ALUMINUM-FRAME-WINDOW 6" = 1'-0"

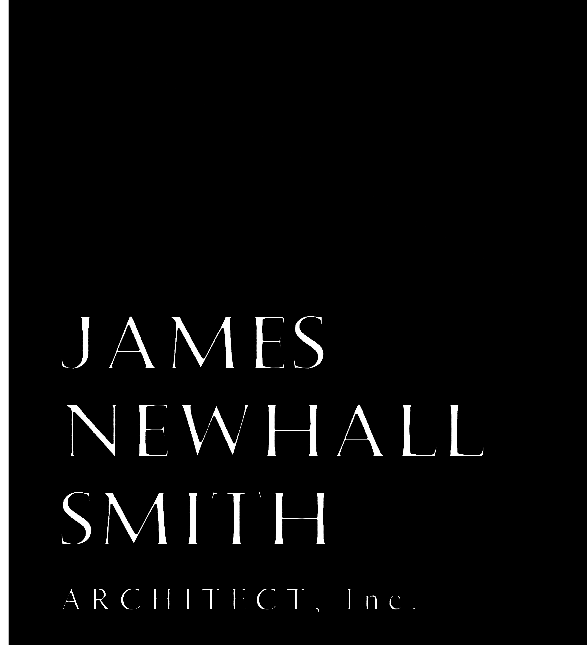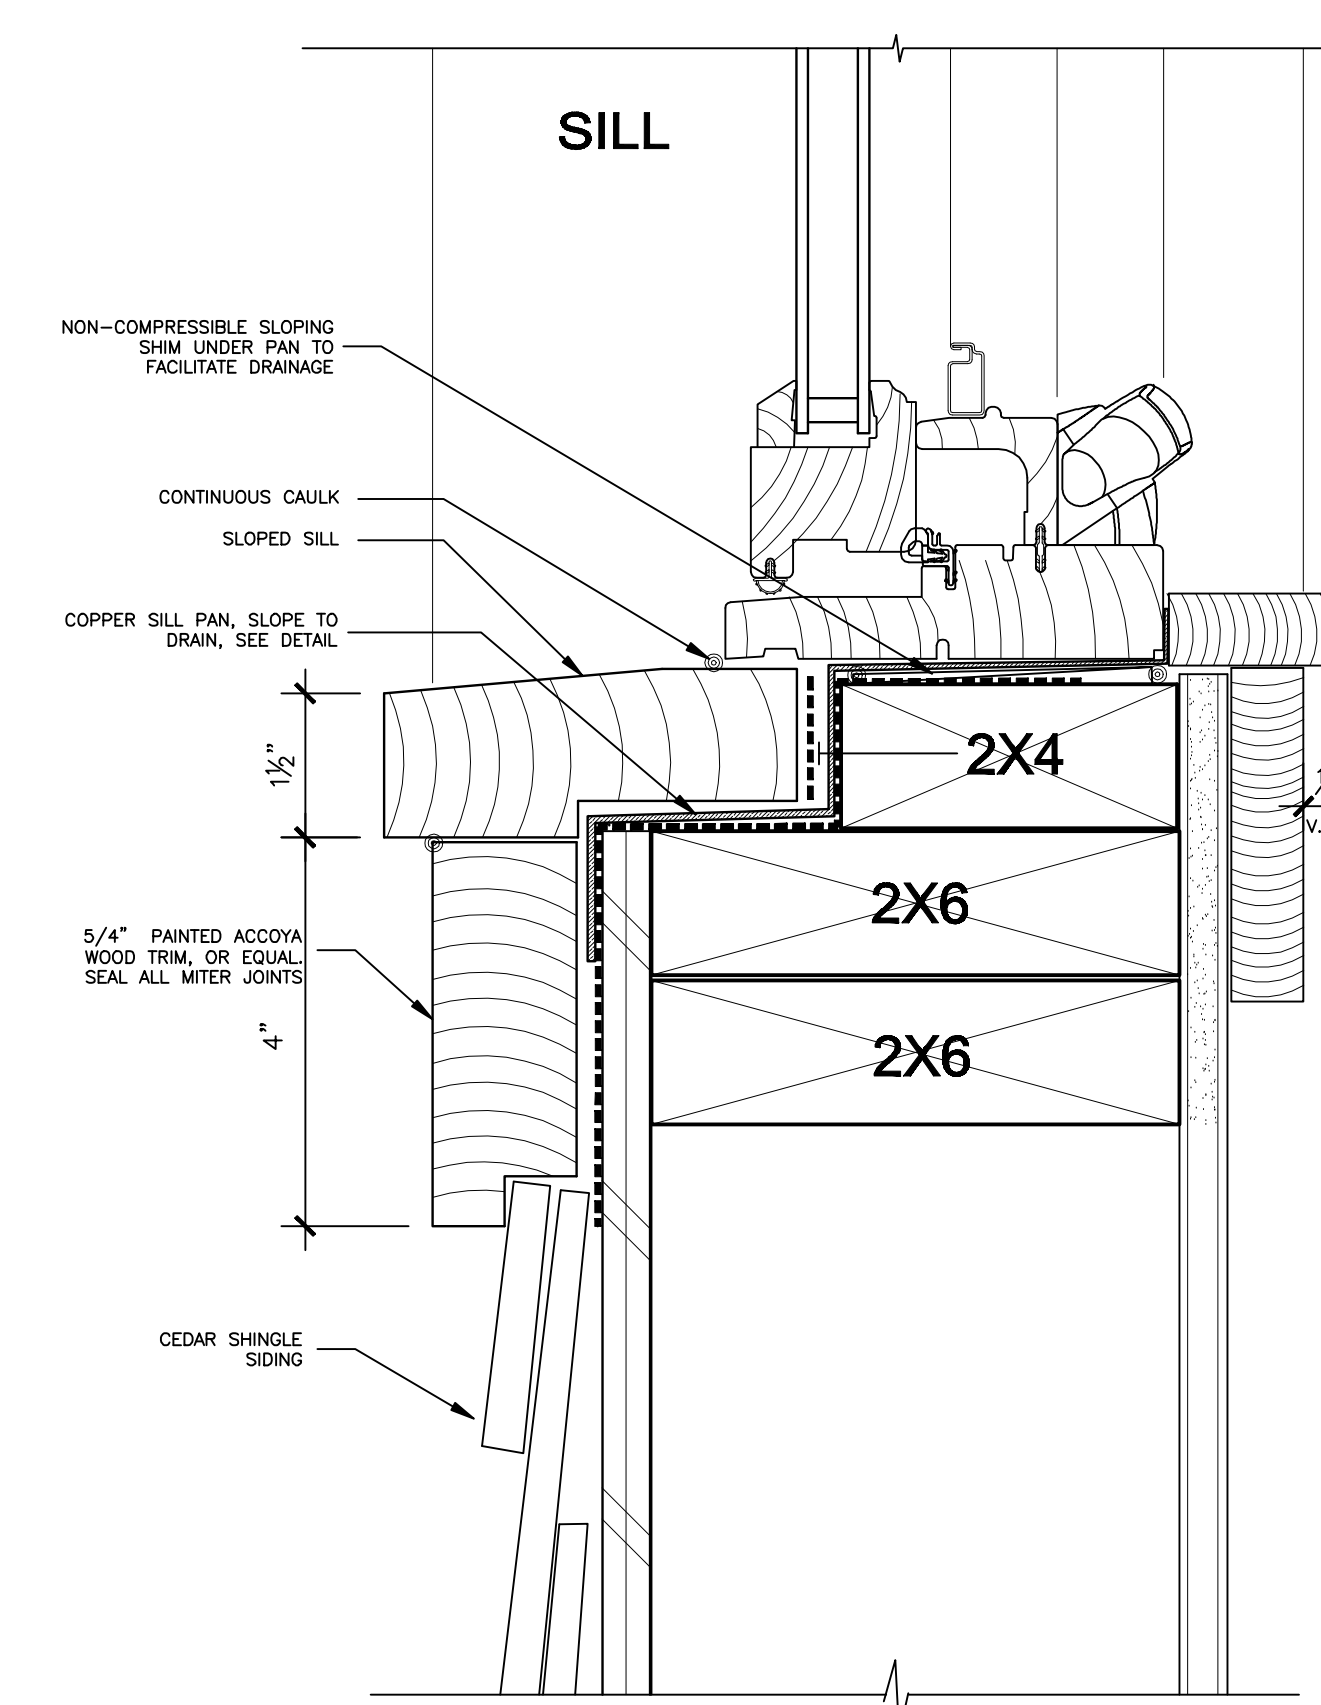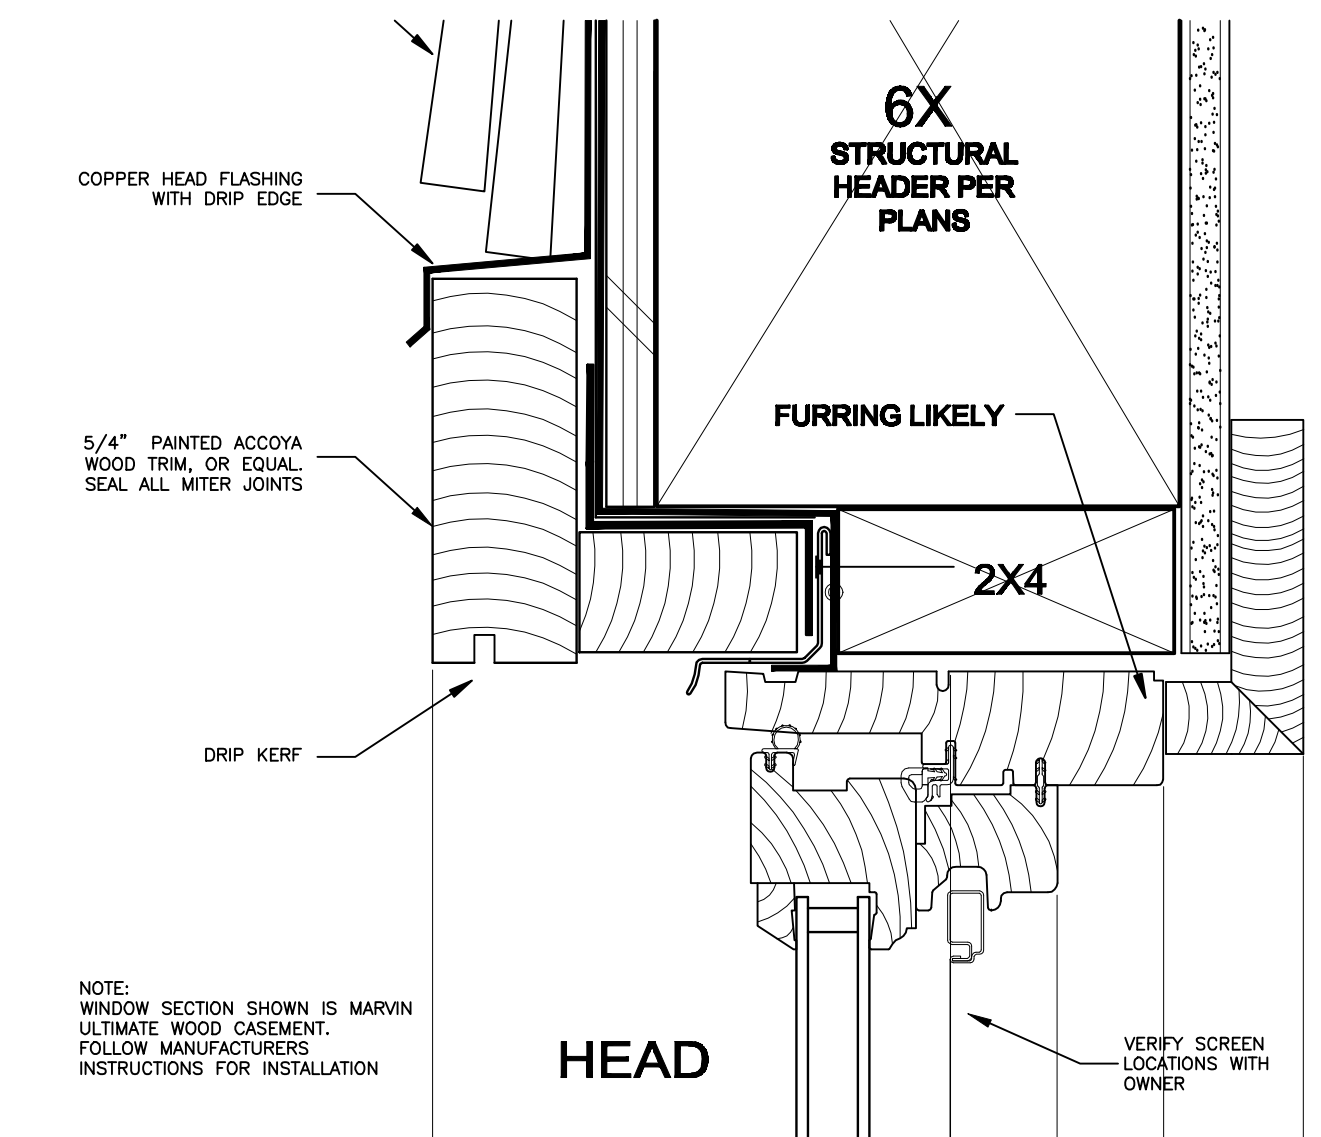


716 LIGHTHOUSE AVE.  
SUITE C  
PACIFIC GROVE, CA.  
93950

TEL: 831.372-7251  
FAX: 831.372-7252  
CEL: 831.915-9518

PROJECT/CLIENT

**HUNTER RESIDENCE**

JR & CINDY HUNTER  
NW CASANOVA & 13TH  
CARMEL, CA.

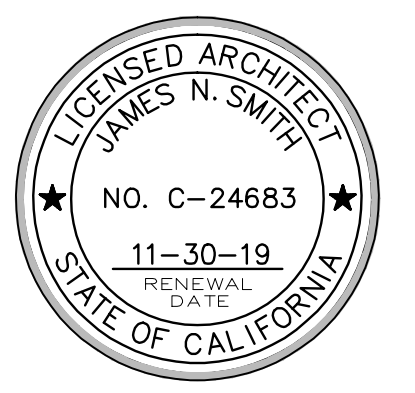

SHEET TITLE

**DETAILS**

ISSUE	REVISIONS
1	06-27-18 PRELIM. REVIEW
2	07-03-18 FOREST & BEACH COMM
3	12-05-18 PLANNING SUBMITTAL
DATE	

PROJECT NUMBER

SHEET NUMBER

**A8.1**

ALL DRAWINGS AND WRITTEN MATERIALS APPEARING HEREIN CONSTITUTE ORIGINAL AND UNPUBLISHED WORK AND ARE THE PROPERTY OF THE ARCHITECT, JAMES N. SMITH. THE DRAWINGS AND WRITTEN MATERIALS ARE DEVELOPED FOR THIS PROJECT ONLY, AND SHALL NOT BE DUPLICATED OR DISCLOSED WITHOUT THE WRITTEN PERMISSION OF THE ARCHITECT.

**JAMES  
NEWHALL  
SMITH**  
ARCHITECT, Inc.


716 LIGHTHOUSE AVE.  
SUITE C  
PACIFIC GROVE, CA.  
93950

TEL: 831.372-7251  
FAX: 831.372-7252  
CEL: 831.915-9518

PROJECT/CLIENT

**HUNTER  
RESIDENCE**

JR & CINDY HUNTER  
NW CASANOVA & 13TH  
CARMEL, CA.

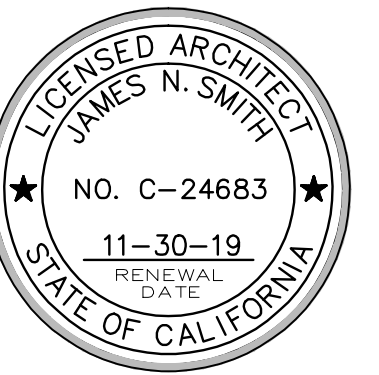

SHEET TITLE

**DETAILS**

ISSUE REVISIONS


- |   |          |                     |
|---|----------|---------------------|
| 1 | 06-27-18 | PRELIM. REVIEW      |
| 2 | 07-03-18 | FOREST & BEACH COMM |
| 3 | 12-05-18 | PLANNING SUBMITTAL  |

DATE


PROJECT NUMBER

SHEET NUMBER

**A8.2**

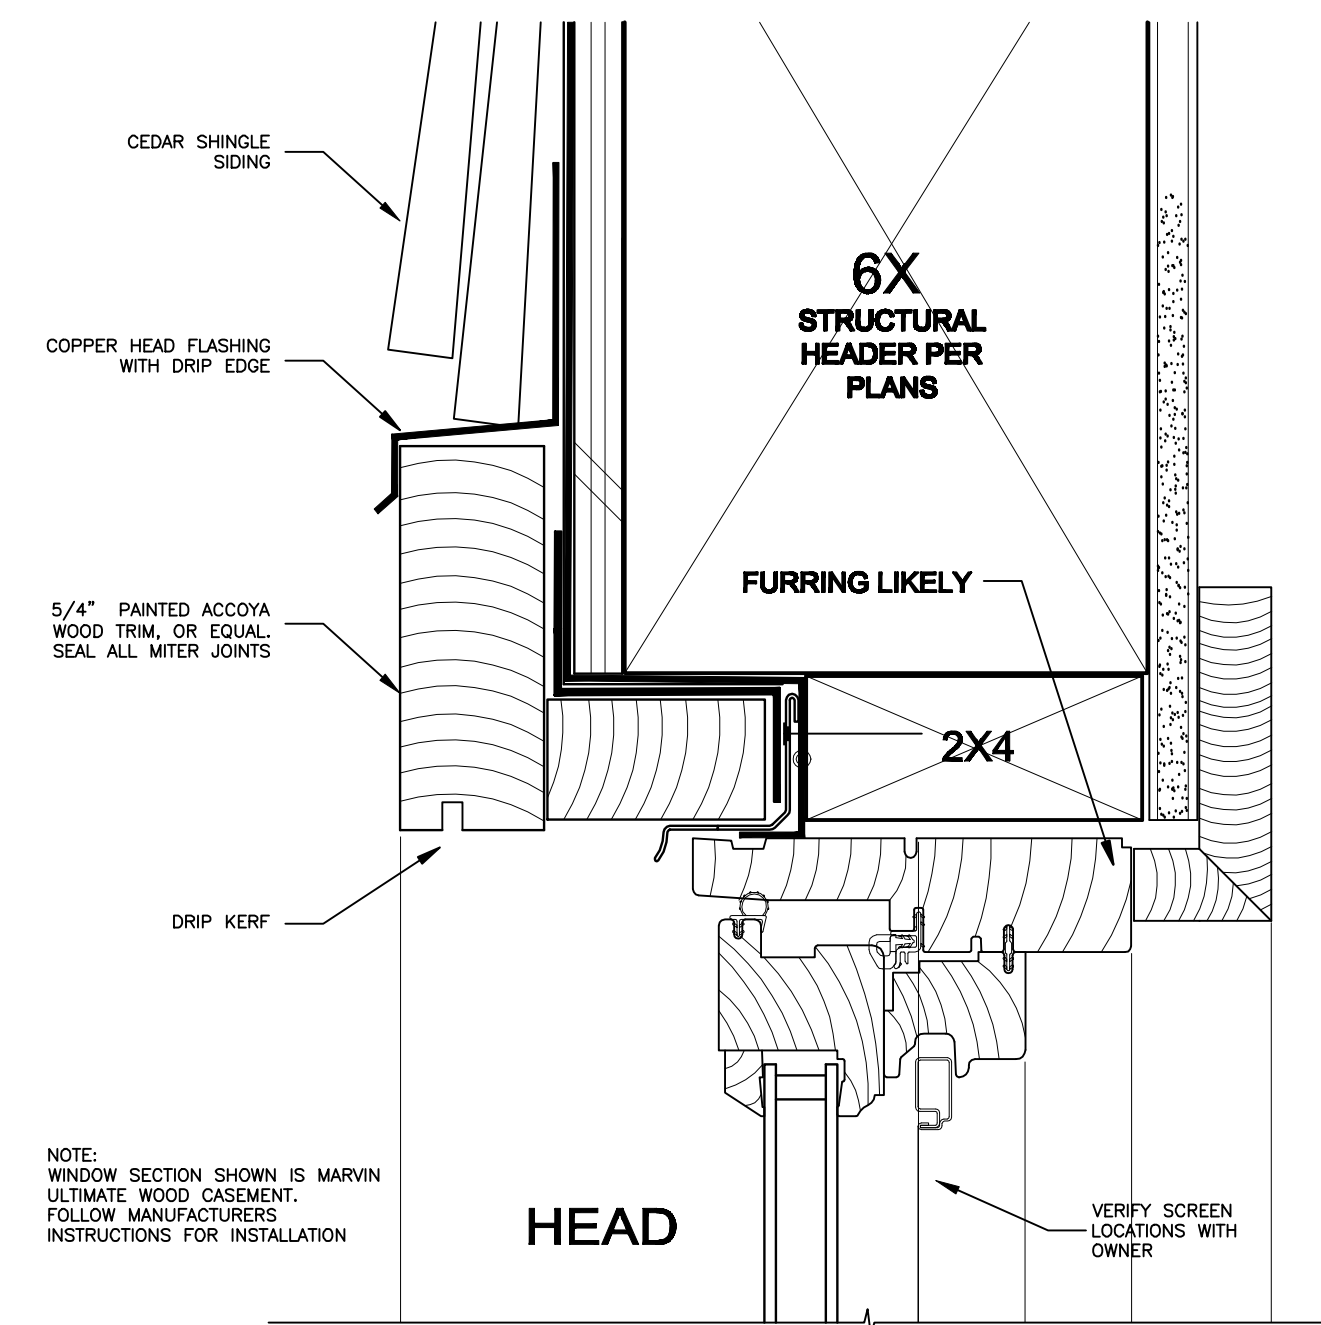


**2 CASEMNT WOOD WINDOW - SHINGLES**  
6" = 1'-0"

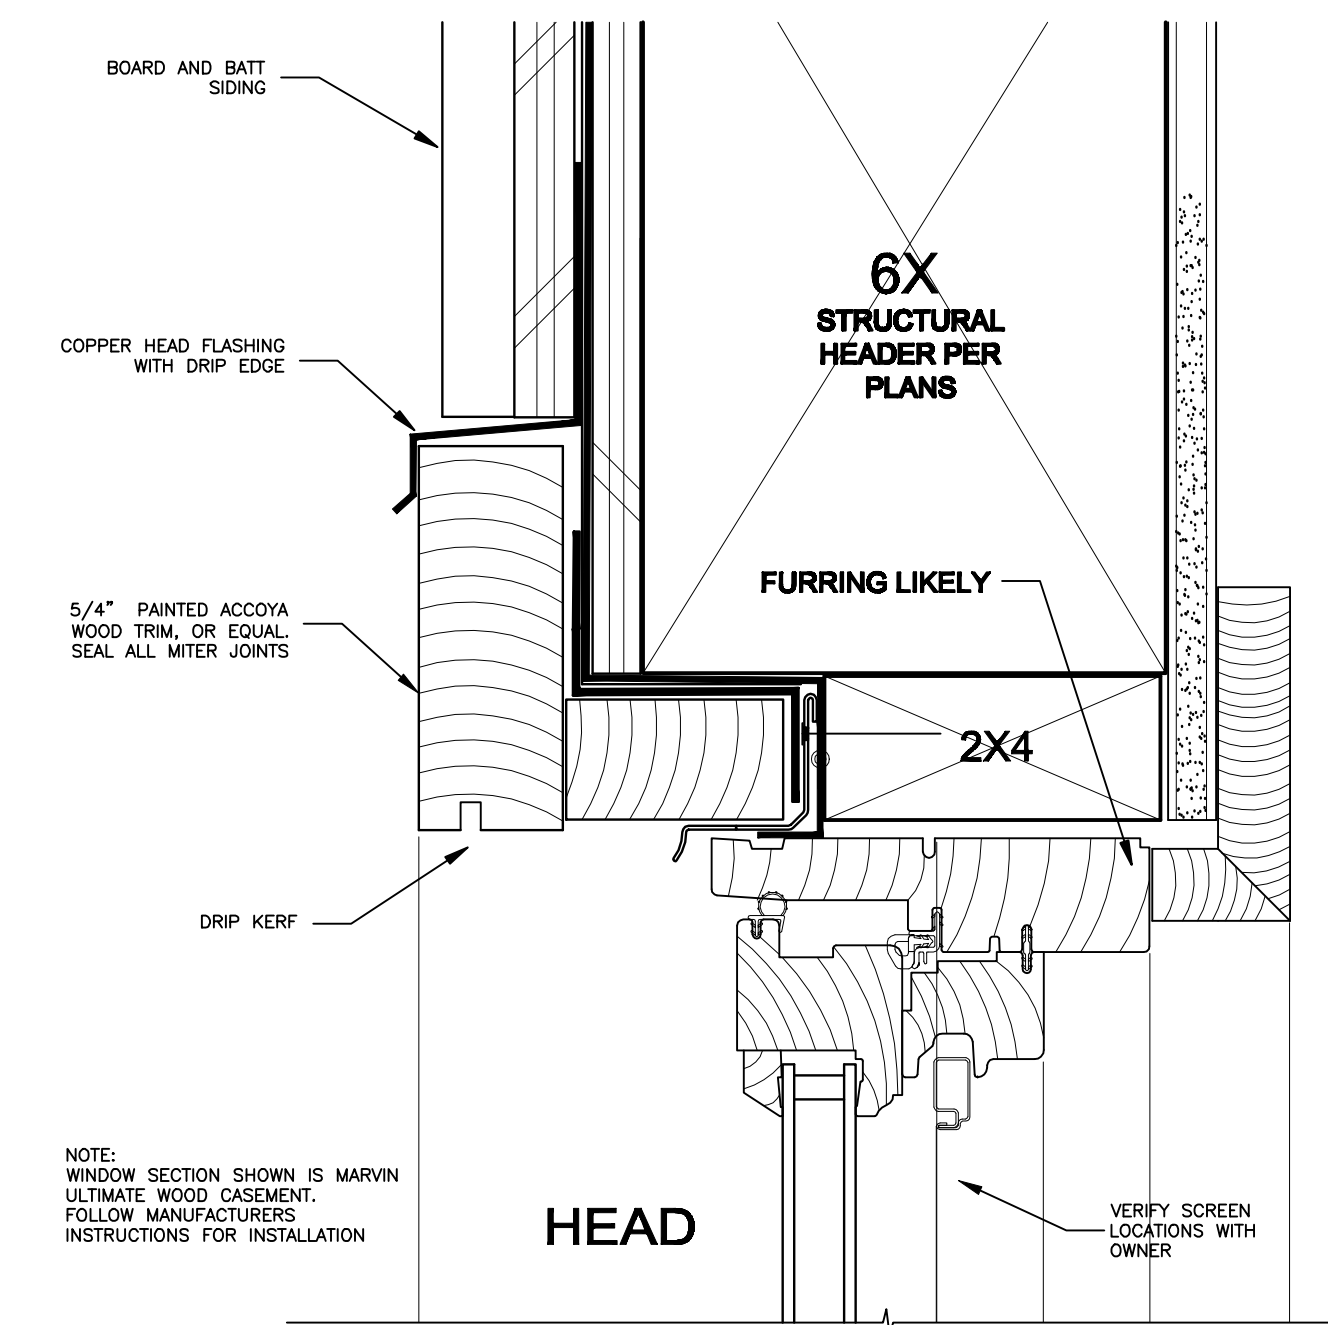


**1 CASEMNT WOOD WINDOW - BOARD & BATT**  
6" = 1'-0"

ALL DRAWINGS AND WRITTEN MATERIALS APPEARING HEREIN CONSTITUTE ORIGINAL AND UNPUBLISHED WORK AND ARE THE PROPERTY OF THE ARCHITECT, JAMES N. SMITH. THE DRAWINGS AND WRITTEN MATERIALS ARE DEVELOPED FOR THIS PROJECT ONLY, AND SHALL NOT BE DUPLICATED OR DISCLOSED WITHOUT THE WRITTEN PERMISSION OF THE ARCHITECT.

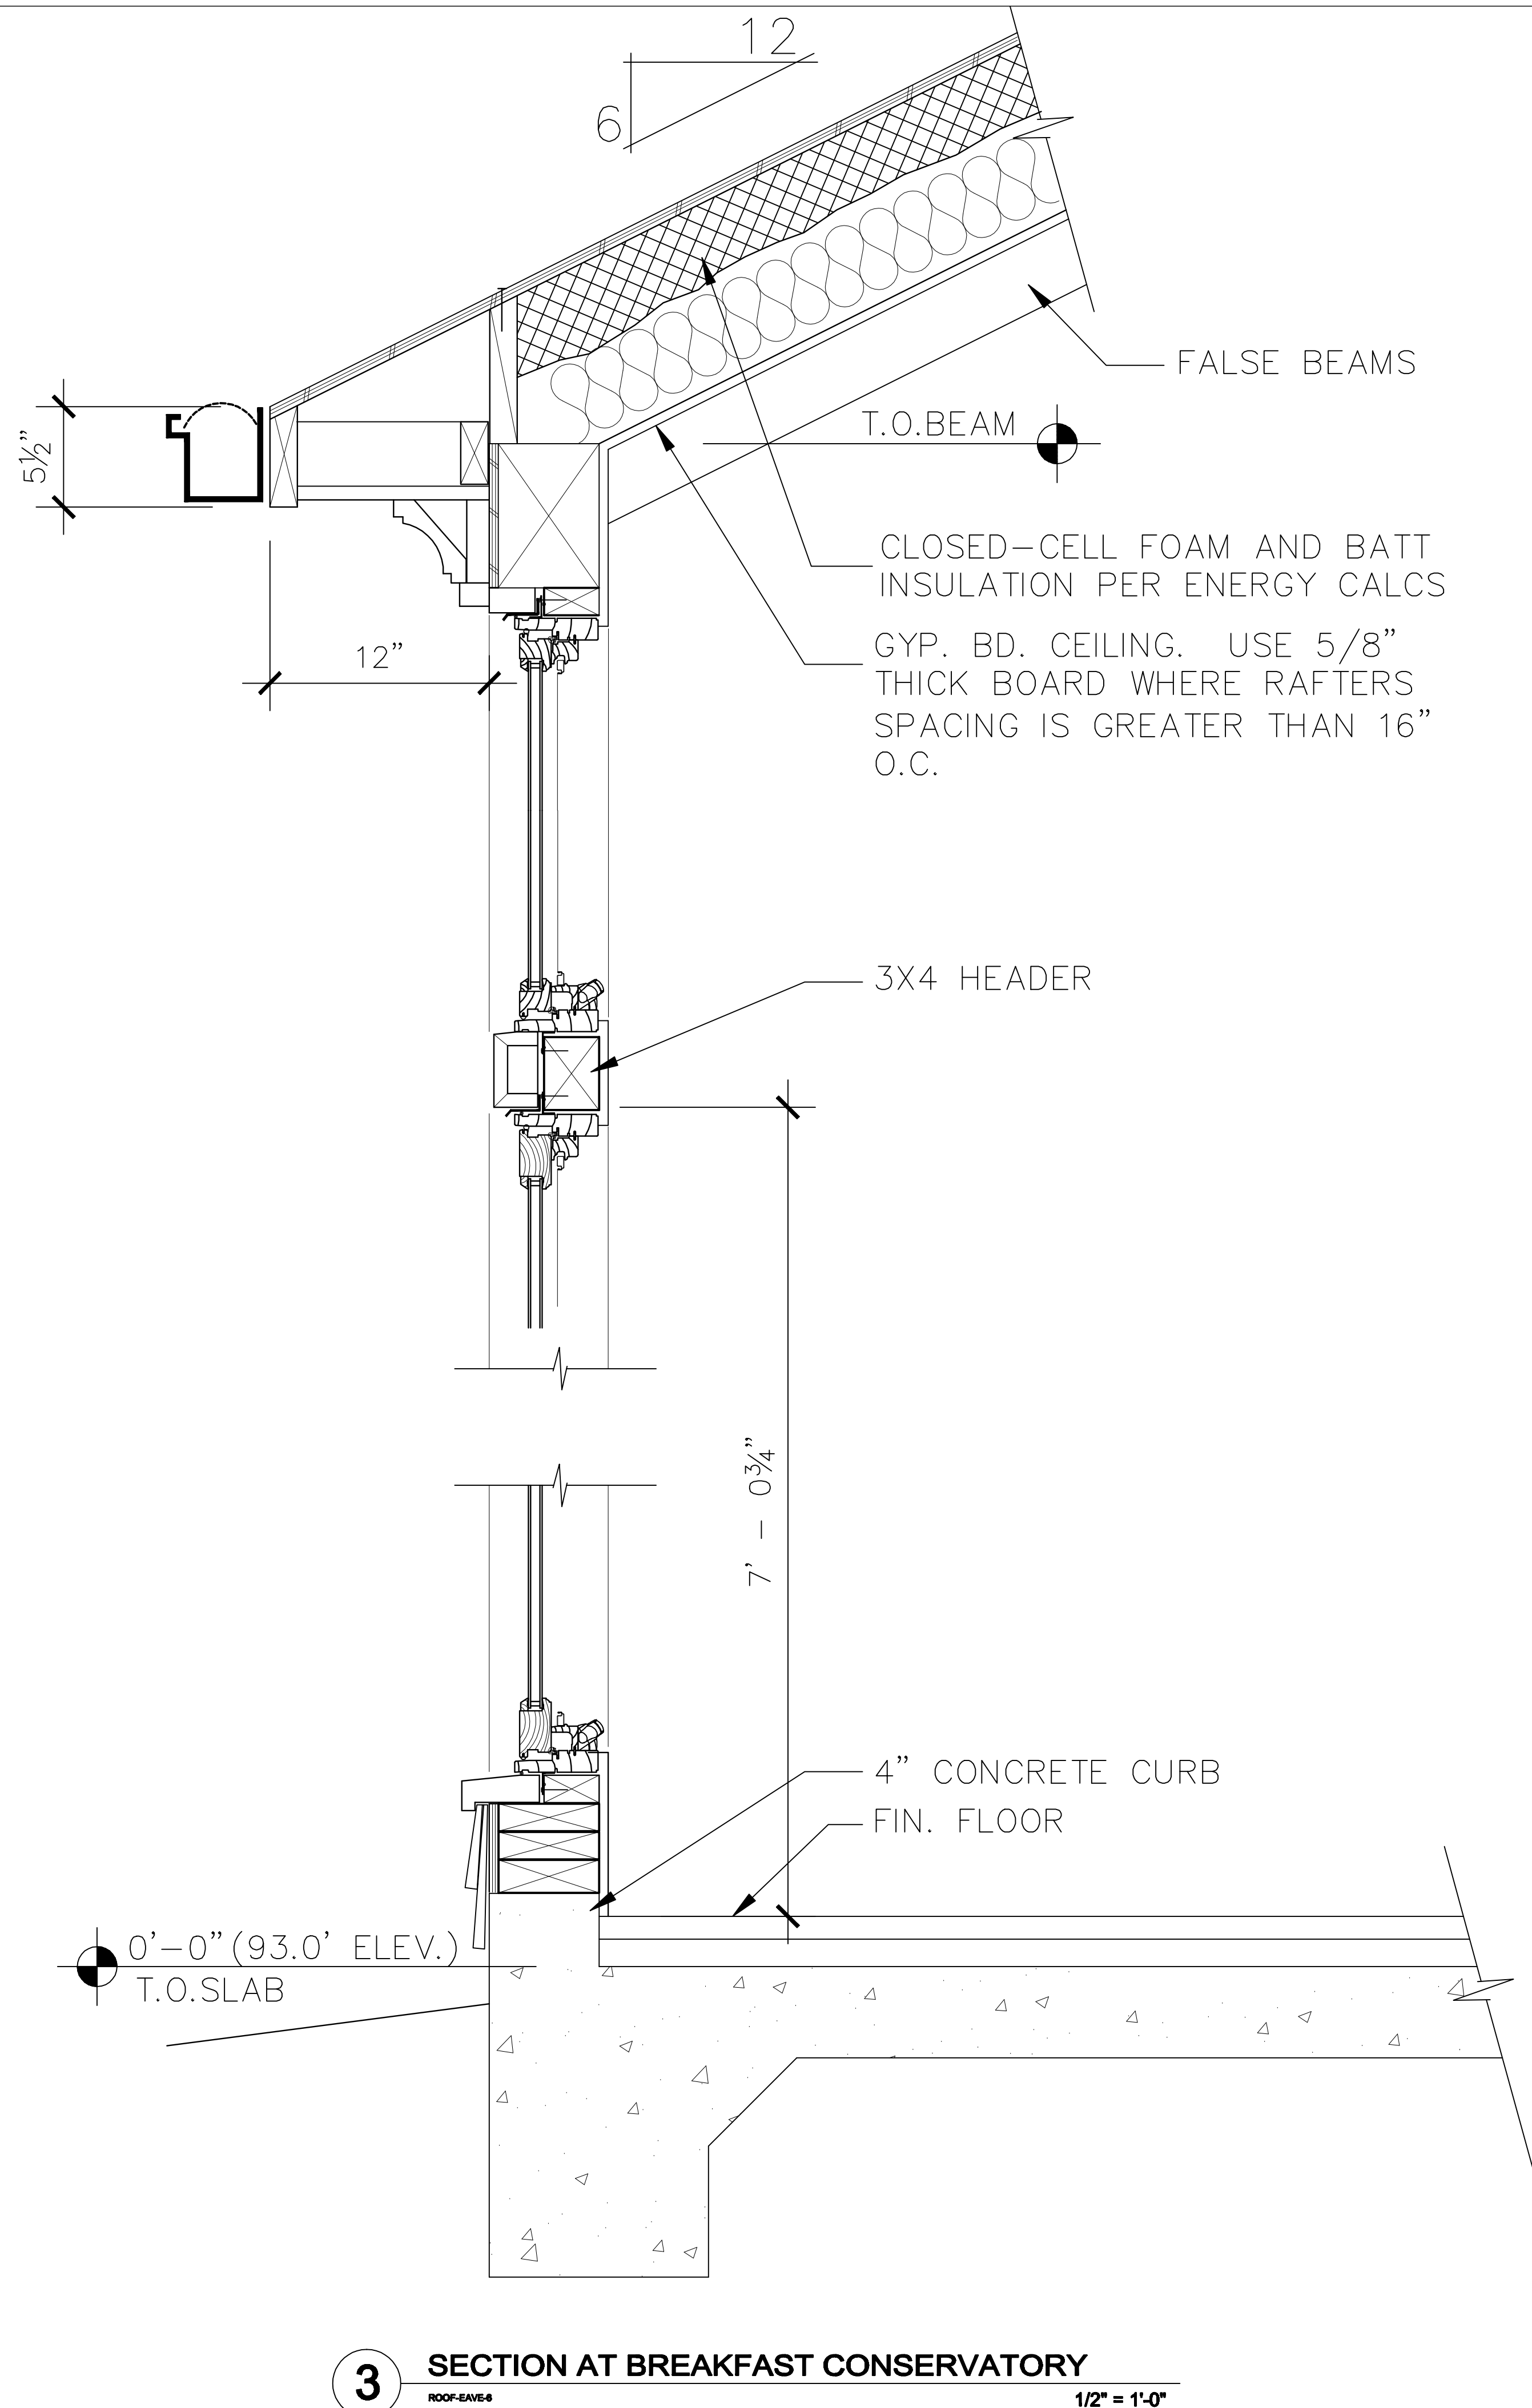

**3 SECTION AT BREAKFAST CONSERVATORY**  
ROOF-EAVE-6  
1/2" = 1'-0"

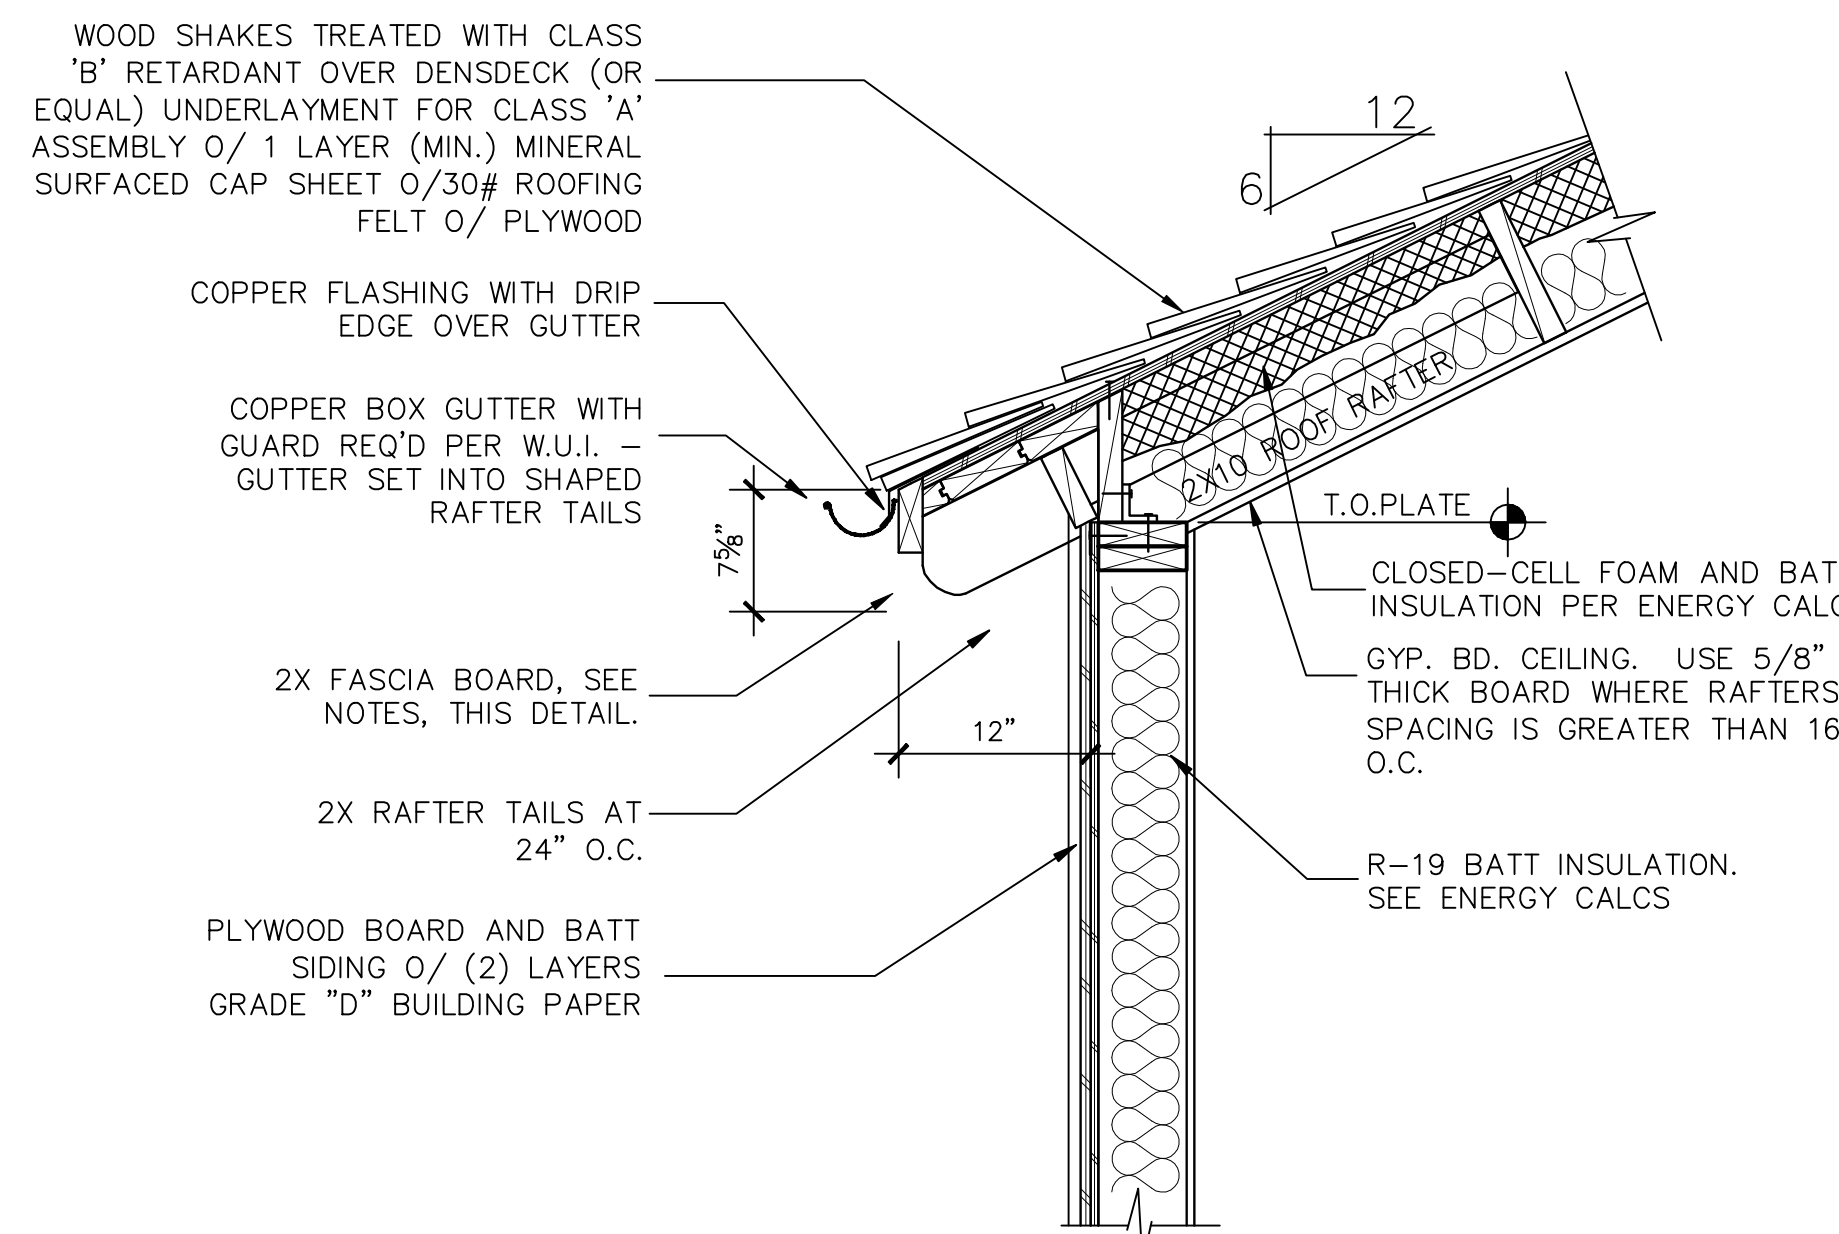

**1 ROOF EAVE - GUEST HOUSE - SHAPED RAFTER TAILS**  
ROOF-EAVE-6  
1" = 1'-0"

**FASCIA NOTES**


FASCIA BOARD TO BE PRE-PRIMED PINE, LOSP TREATED, "ADVANTAGE PLUS" BY KELLEHER. FASCIA IS S3S WITH RESAWN TEXTURE AT EXPOSED FACE

USE H.D. GALVY OR S.S. NAILS. PRE-DRILL NAIL HOLES AT ALL MITER AND SCARF JOINTS AND NEAR ENDS

APPLY OIL-BASED, STAIN-BLOCKING SPOT PRIMER FOR ALL ENDS, CUTS, AND NAIL HOLES PER MANUF.

AFTER INSTALLATION, APPLY 2 COATS HIGH-QUALITY ACRYLIC PAINT PRIOR TO EXPOSURE TO HEAVY RAINS

MANUF. RECOMMENDS LIGHTER FINISH COLORS TO REFLECT HEAT AND CONTRIBUTE TO A LONGER LASTING FINISHED PRODUCT. DARK COLORS ABSORB HEAT WHICH MIGHT DRY AND WARP WOOD

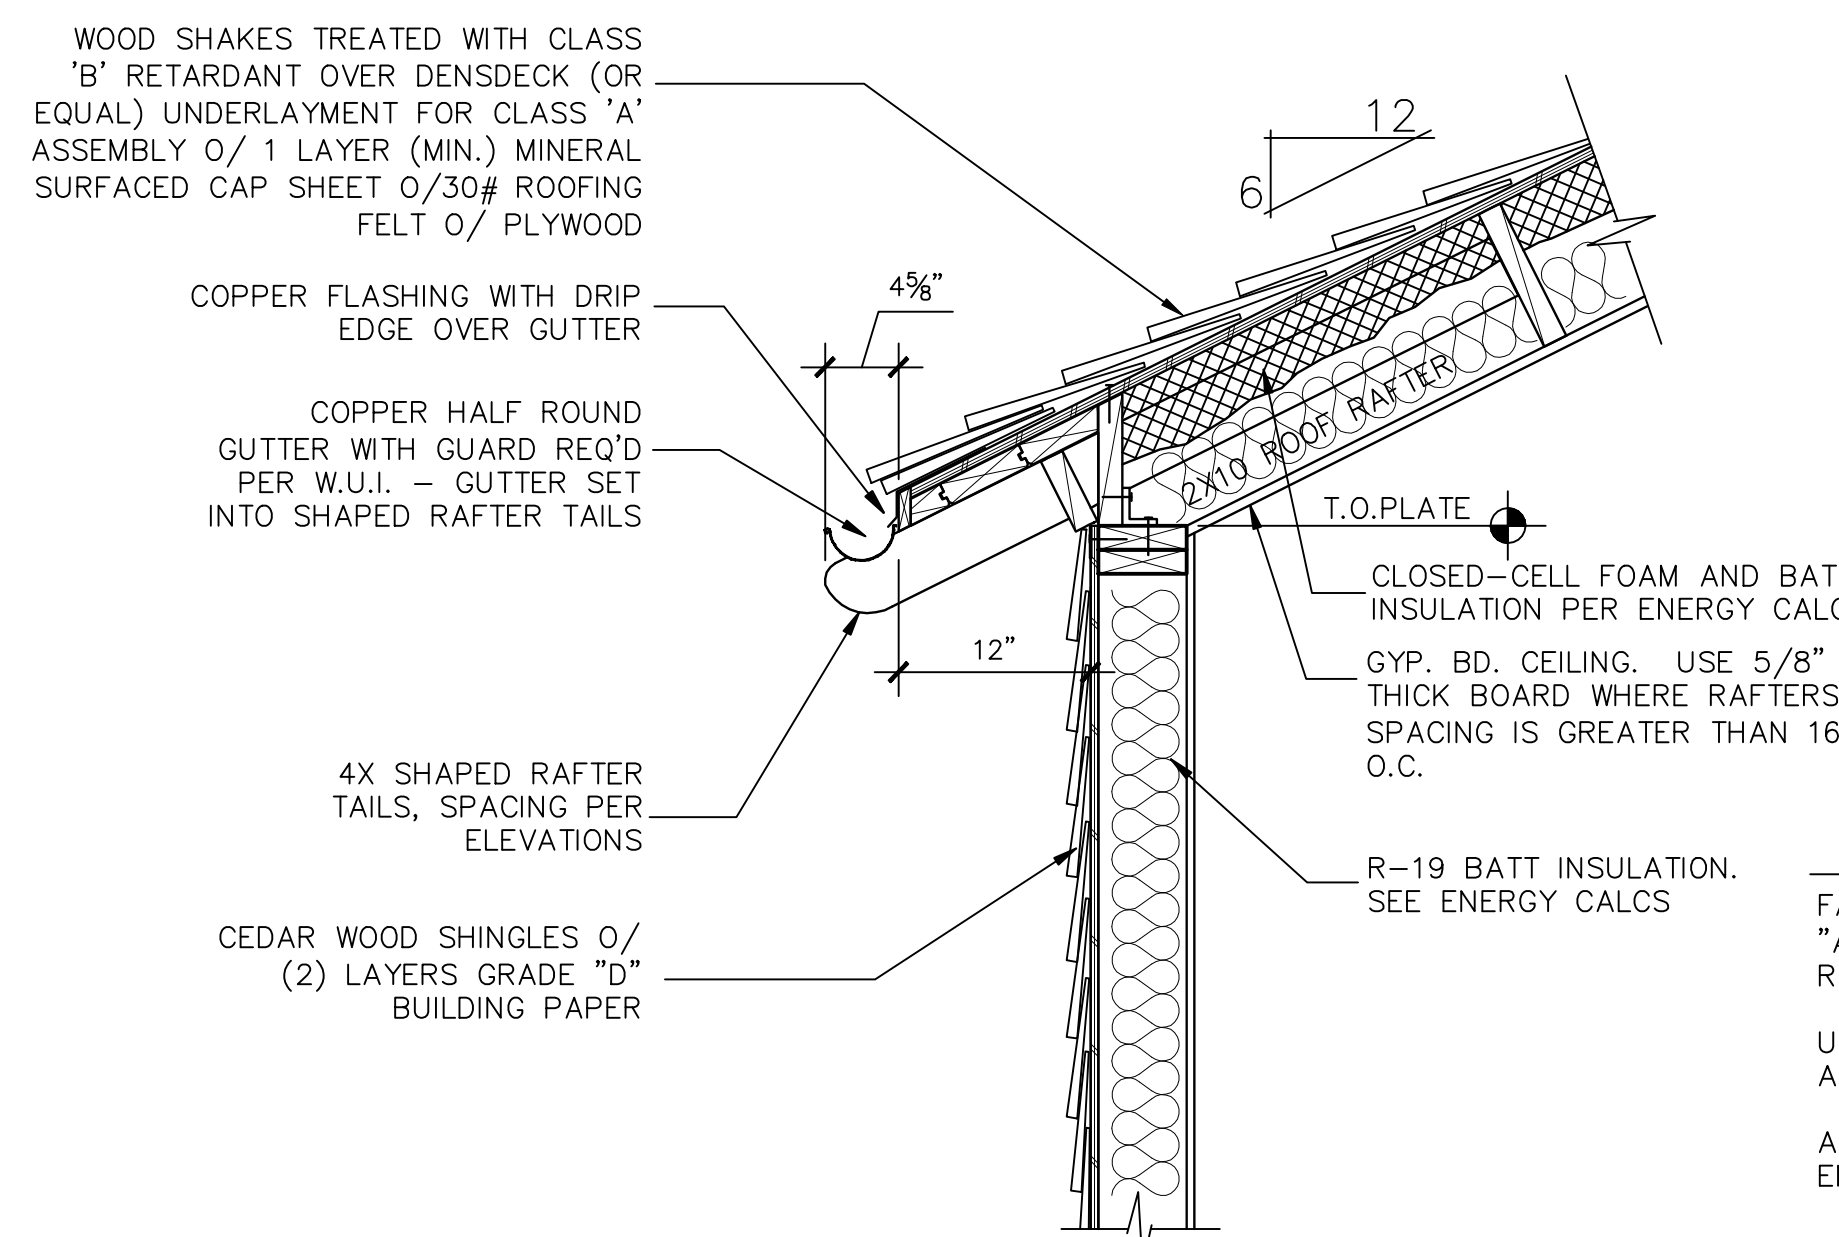


**2 ROOF EAVE - MAIN HOUSE - SHAPED RAFTER TAILS**  
ROOF-EAVE-6  
1" = 1'-0"

**FASCIA NOTES**

FASCIA BOARD TO BE PRE-PRIMED PINE, LOSP TREATED, "ADVANTAGE PLUS" BY KELLEHER. FASCIA IS S3S WITH RESAWN TEXTURE AT EXPOSED FACE

USE H.D. GALVY OR S.S. NAILS. PRE-DRILL NAIL HOLES AT ALL MITER AND SCARF JOINTS AND NEAR ENDS

APPLY OIL-BASED, STAIN-BLOCKING SPOT PRIMER FOR ALL ENDS, CUTS, AND NAIL HOLES PER MANUF.

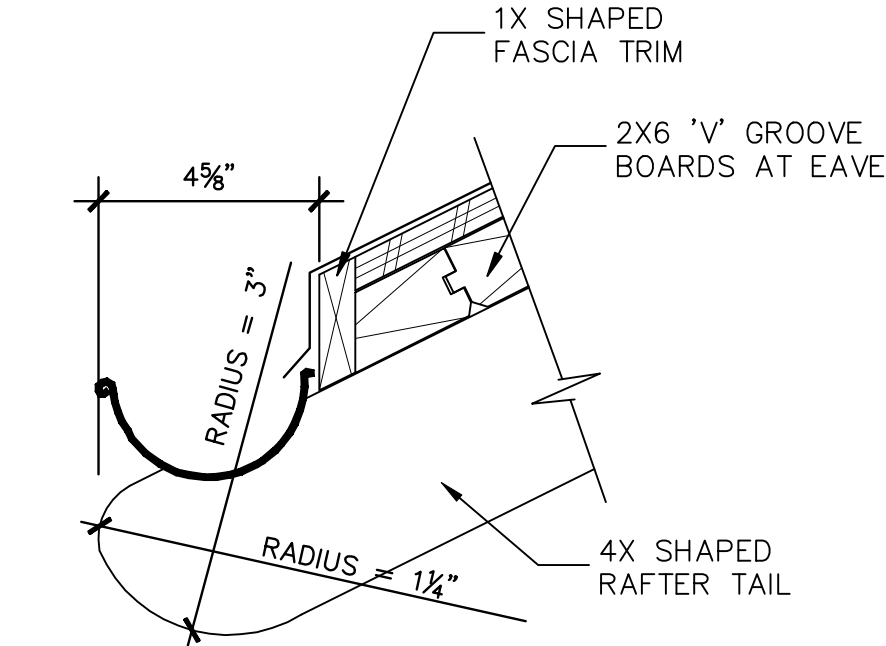

**3X ENLARGED RAFTER TAIL**

**JAMES NEWHALL SMITH**  
ARCHITECT, INC.


716 LIGHTHOUSE AVE.  
SUITE C  
PACIFIC GROVE, CA.  
93950

TEL: 831.372-7251  
FAX: 831.372-7252  
CEL: 831.915-9518

PROJECT/CLIENT

**HUNTER RESIDENCE**

JR & CINDY HUNTER  
NW CASANOVA & 13TH  
CARMEL, CA.

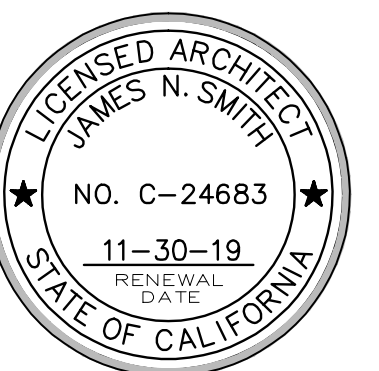

SHEET TITLE

**DETAILS**

ISSUE REVISIONS

1	06-27-18	PRELIM. REVIEW
2	07-03-18	FOREST & BEACH COMM
3	12-05-18	PLANNING SUBMITTAL


DATE

PROJECT NUMBER


SHEET NUMBER

**A8.3**

ALL DRAWINGS AND WRITTEN MATERIALS APPEARING HEREIN CONSTITUTE ORIGINAL AND UNPUBLISHED WORK AND ARE THE PROPERTY OF THE ARCHITECT, JAMES N. SMITH. THE DRAWINGS AND WRITTEN MATERIALS ARE DEVELOPED FOR THIS PROJECT ONLY, AND SHALL NOT BE DUPLICATED OR DISCLOSED WITHOUT THE WRITTEN PERMISSION OF THE ARCHITECT.

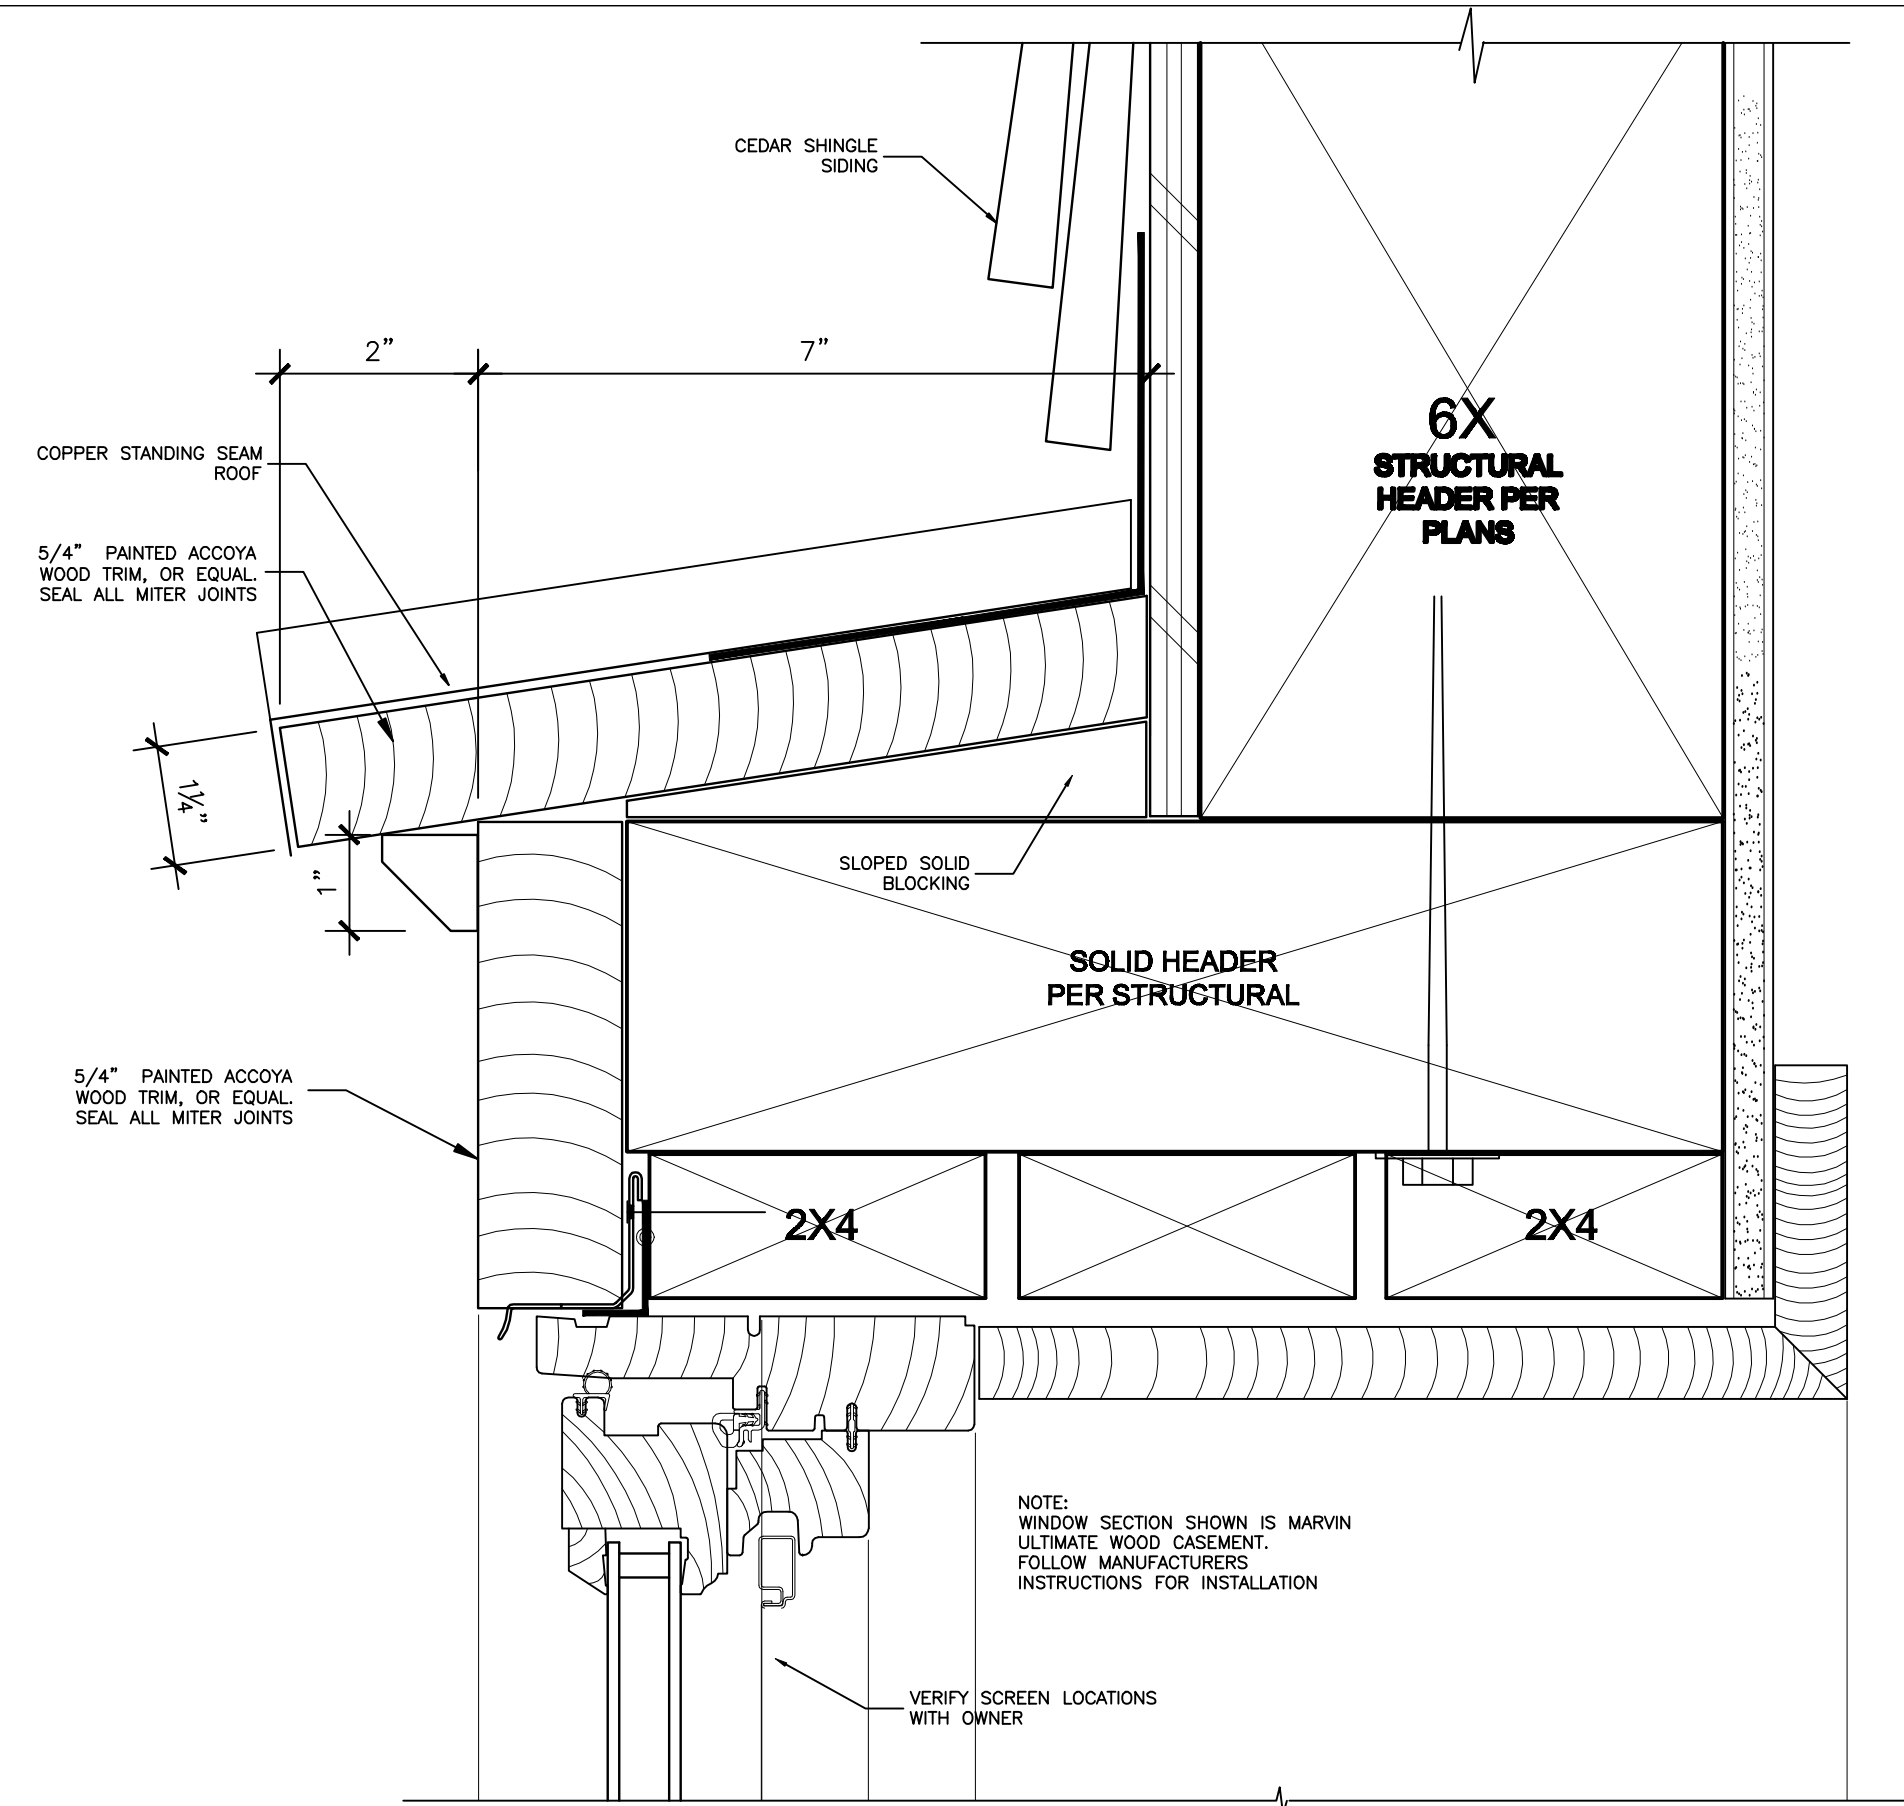


HEAD  
SILL

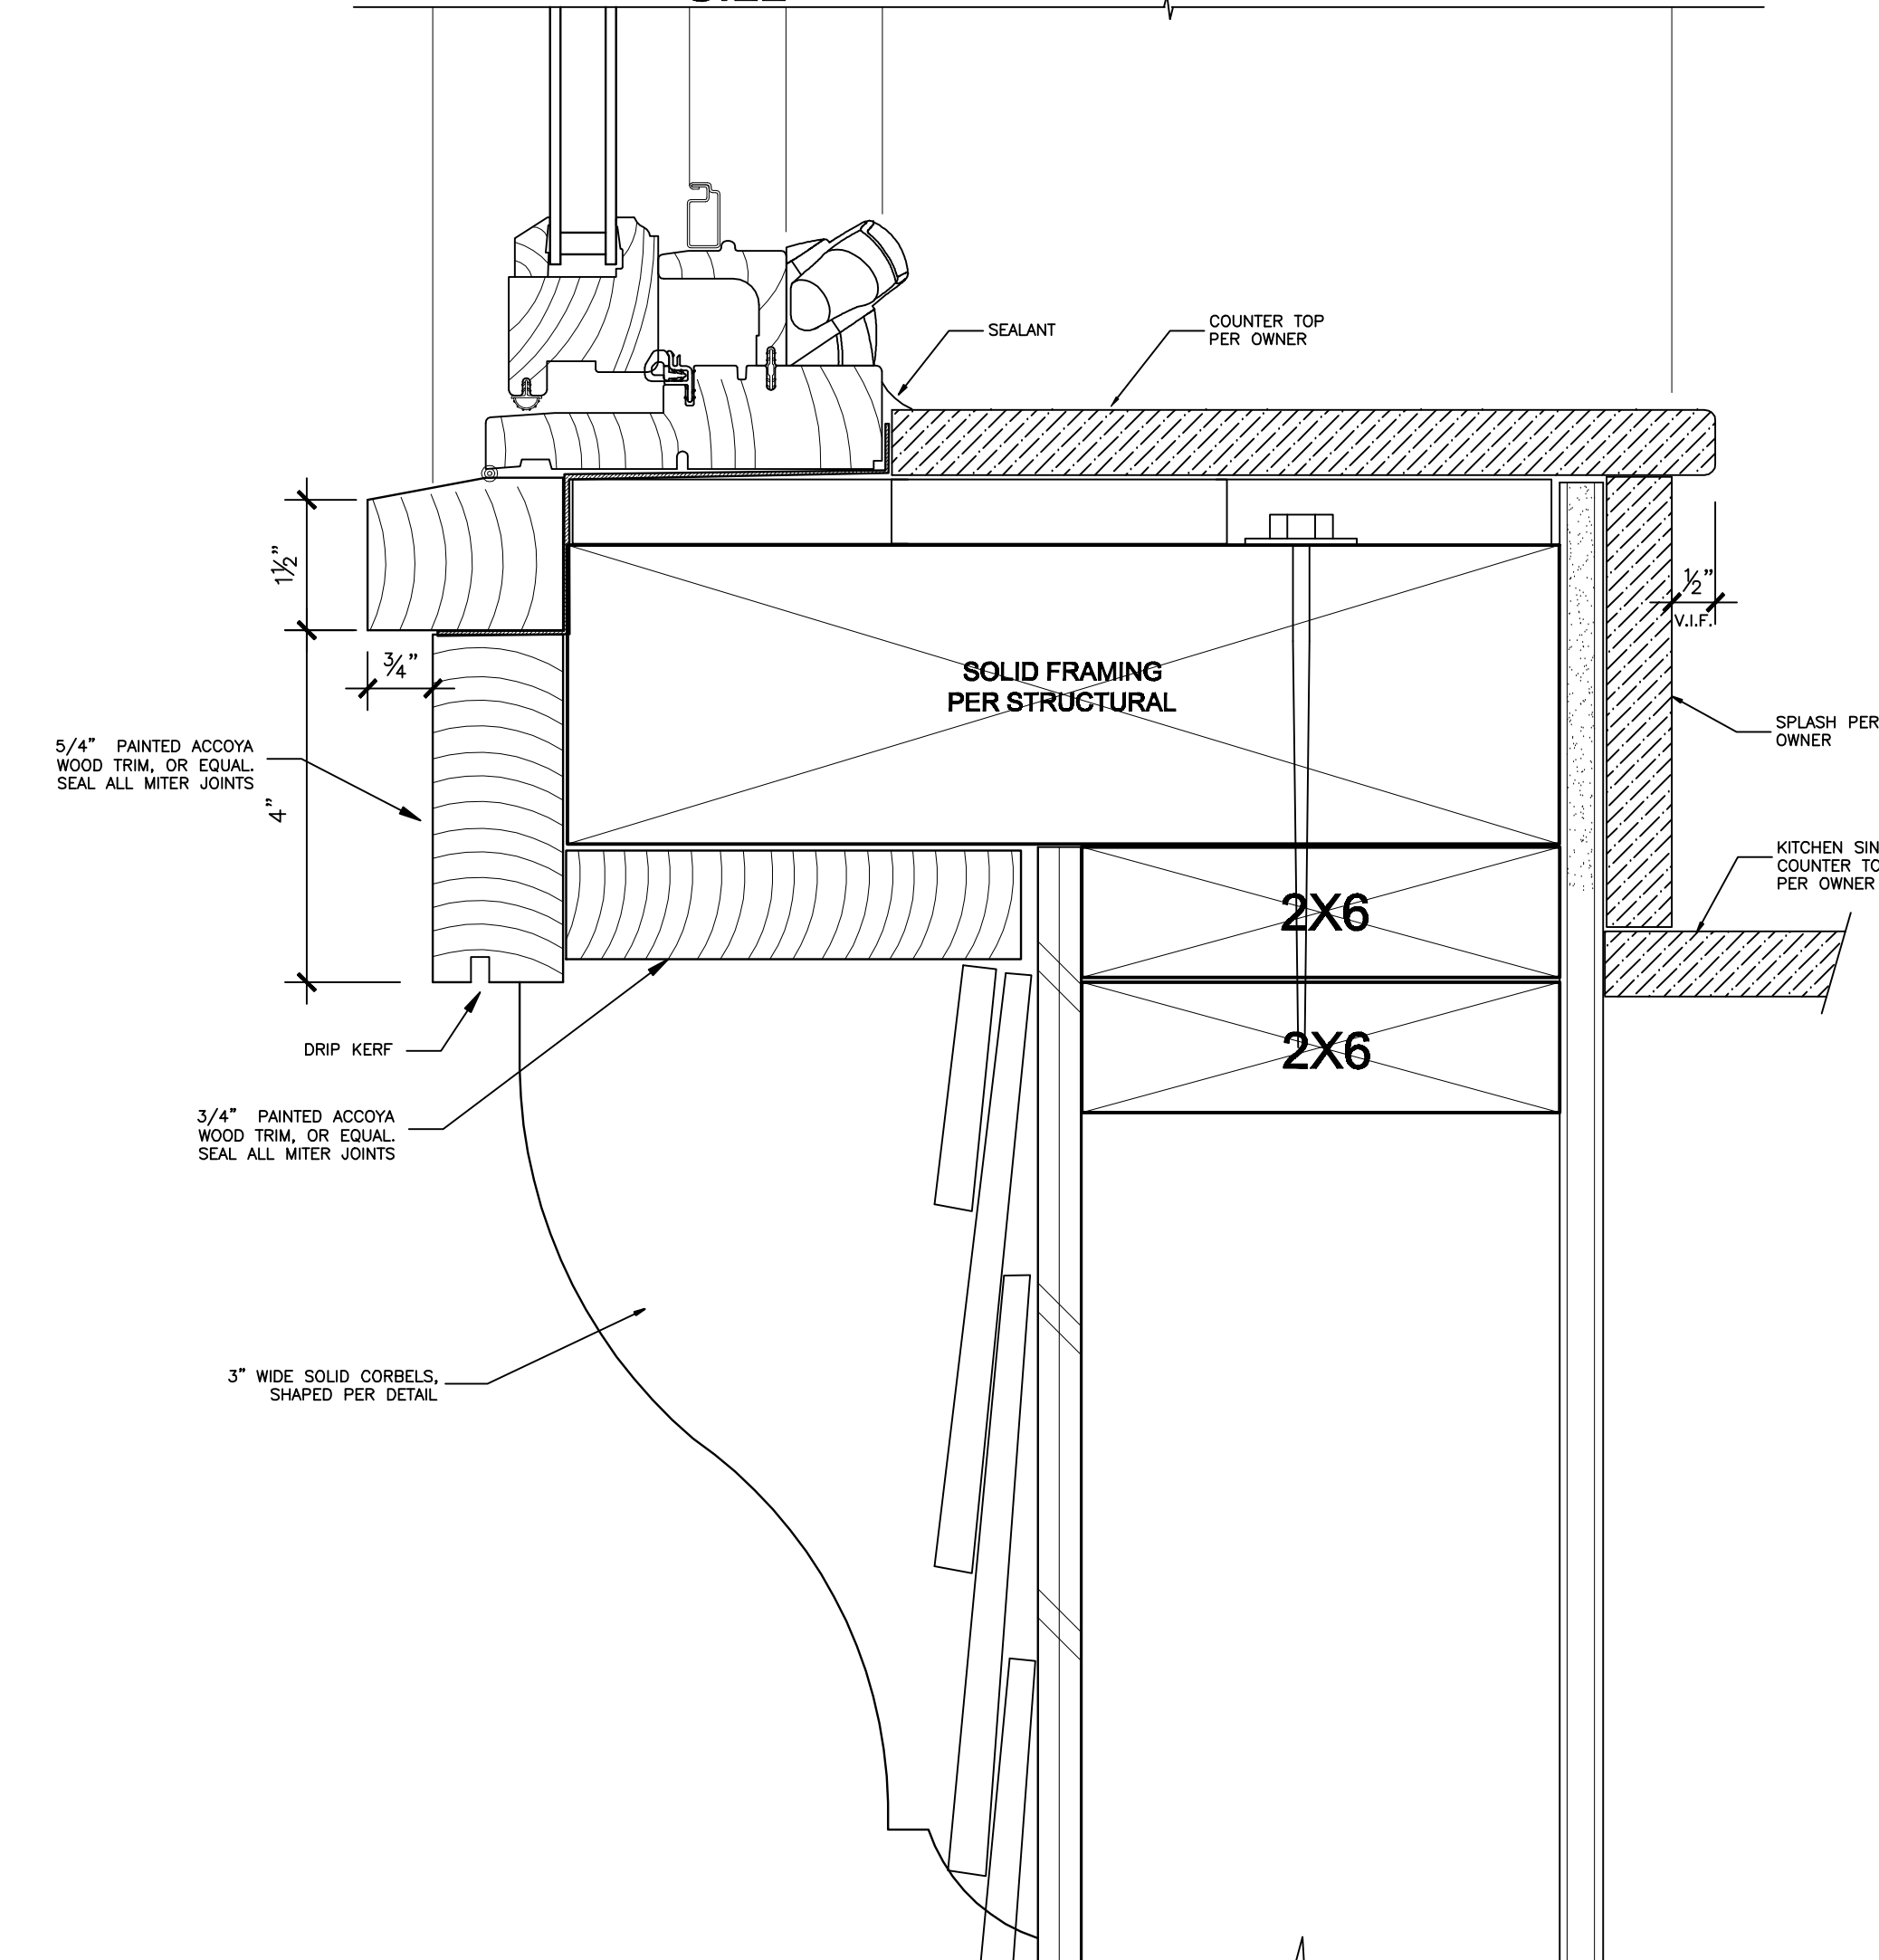

**2 BAY WINDOW AT KITCHEN**  
WINDOW-WOOD-CLAD-JELD-WEN-SITELINE-EX-CASEMENT

6" = 1'-0"

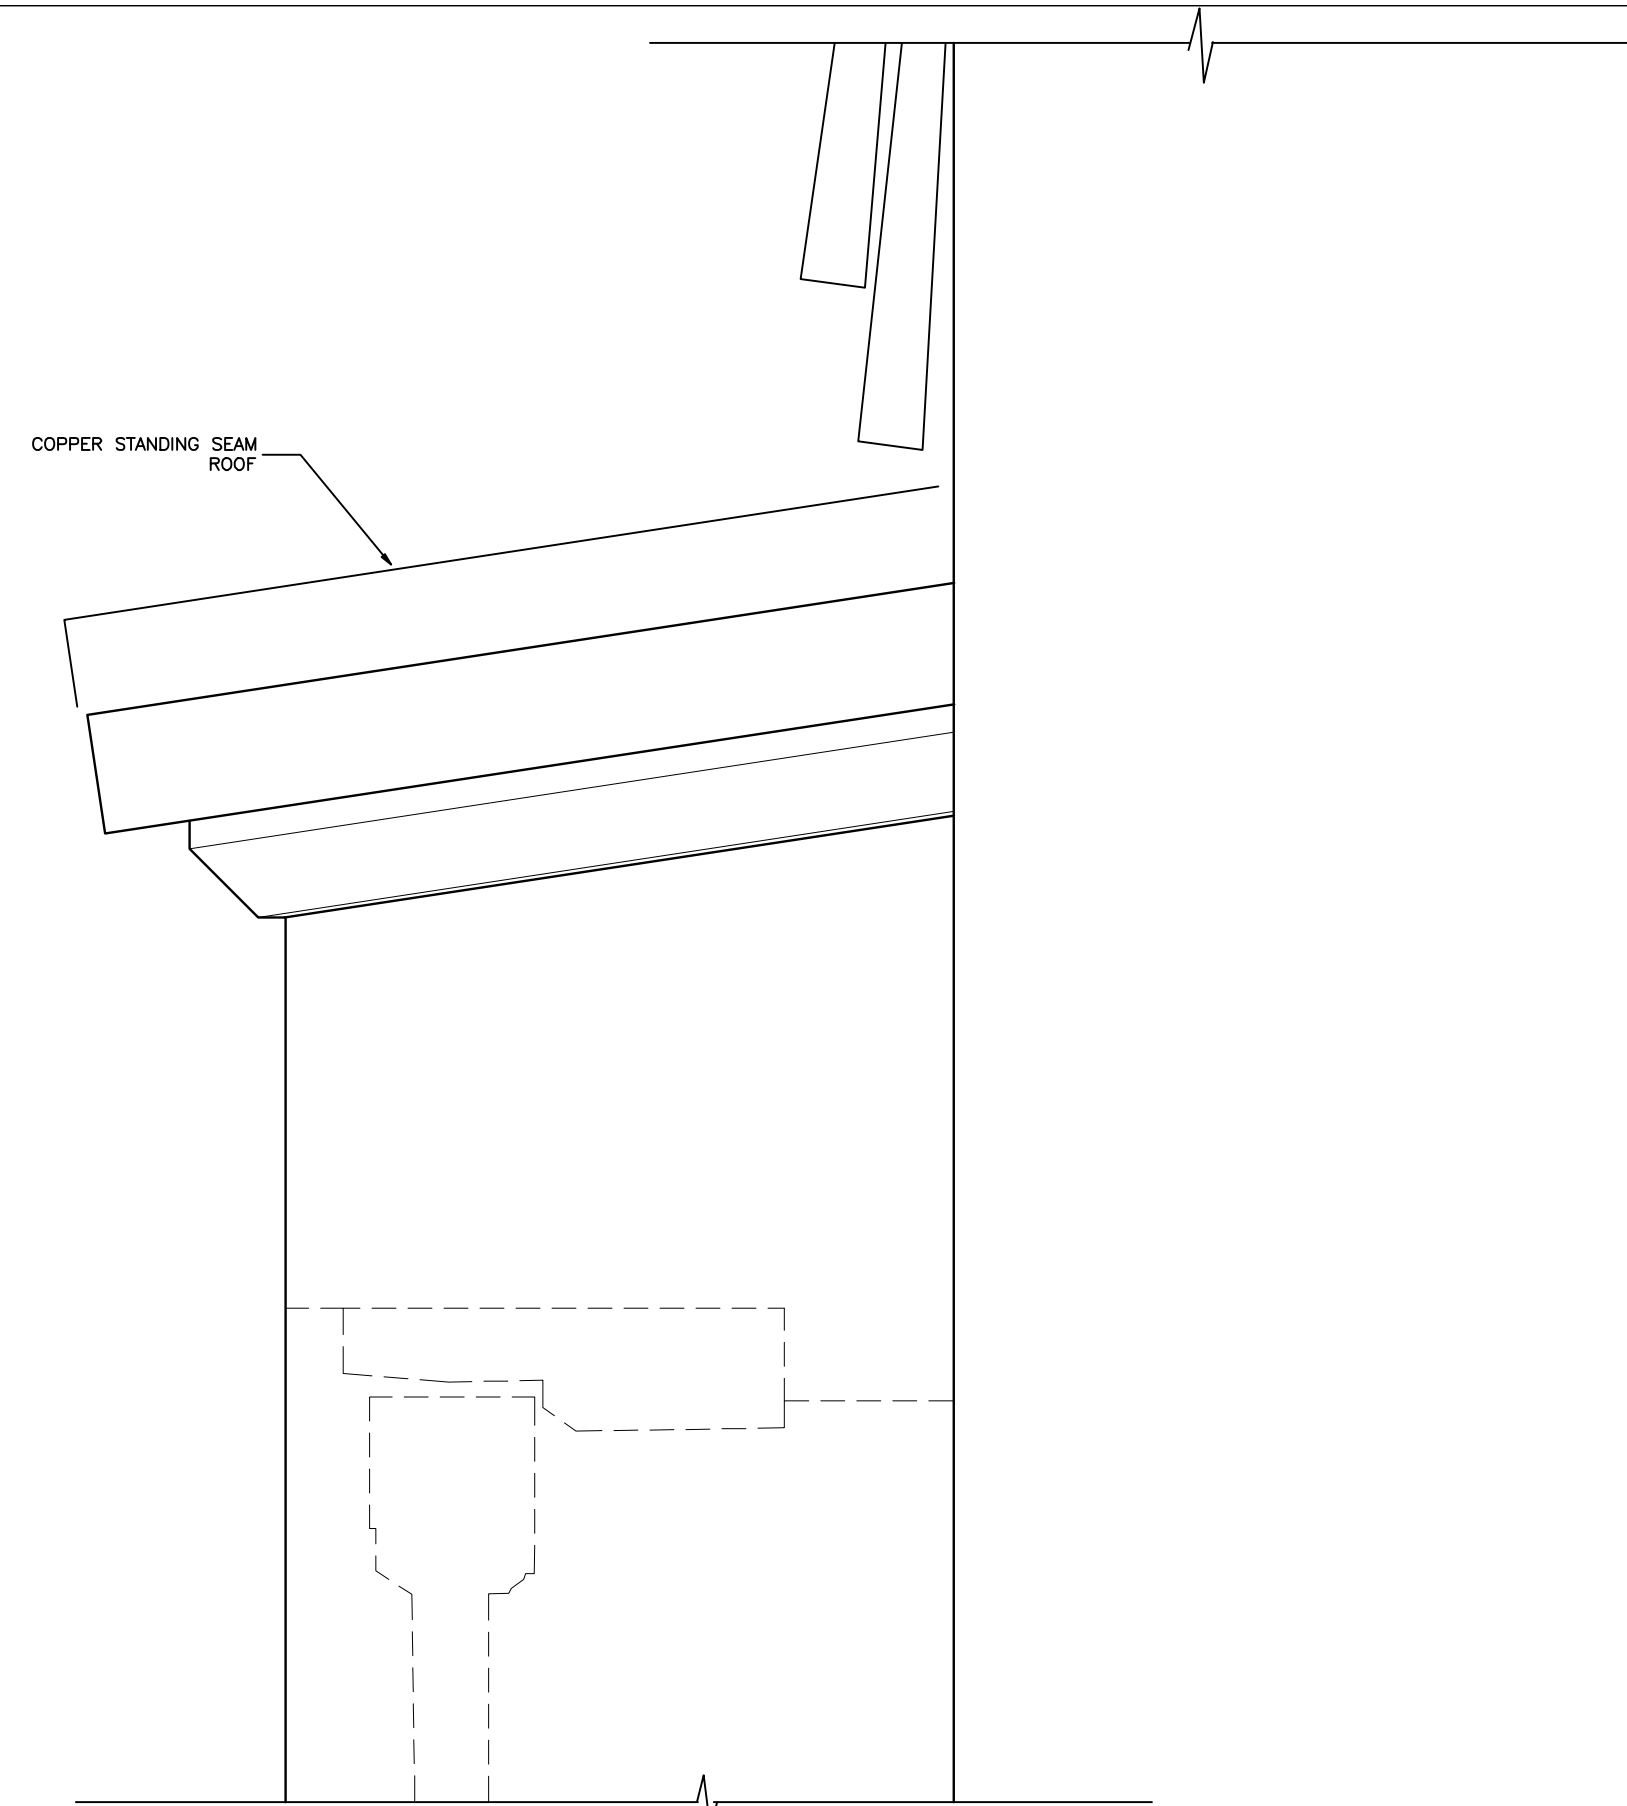

**1 BAY WINDOW CORBEL**

6" = 1'-0"

**JAMES  
NEWHALL  
SMITH**  
ARCHITECT, Inc.


716 LIGHTHOUSE AVE.  
SUITE C  
PACIFIC GROVE, CA.  
93950

TEL: 831.372-7251  
FAX: 831.372-7252  
CEL: 831.915-9518

PROJECT/CLIENT

**HUNTER  
RESIDENCE**

JR & CINDY HUNTER  
NW CASANOVA & 13TH  
CARMEL, CA.

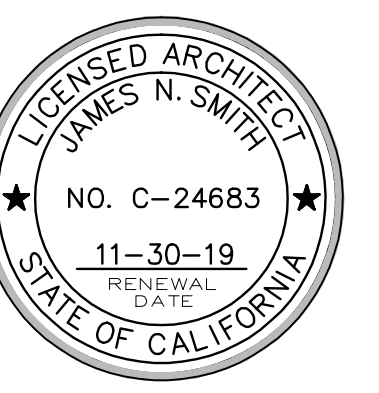

SHEET TITLE

**DETAILS**

ISSUE	REVISIONS
1	06-27-18 PRELIM. REVIEW
2	07-03-18 FOREST & BEACH COMM
3	12-05-18 PLANNING SUBMITTAL


DATE

PROJECT NUMBER

SHEET NUMBER

**A8.4**

ALL DRAWINGS AND WRITTEN MATERIALS APPEARING HEREIN CONSTITUTE ORIGINAL AND UNPUBLISHED WORK AND ARE THE PROPERTY OF THE ARCHITECT, JAMES N. SMITH. THE DRAWINGS AND WRITTEN MATERIALS ARE DEVELOPED FOR THIS PROJECT ONLY, AND SHALL NOT BE DUPLICATED OR DISCLOSED WITHOUT THE WRITTEN PERMISSION OF THE ARCHITECT.

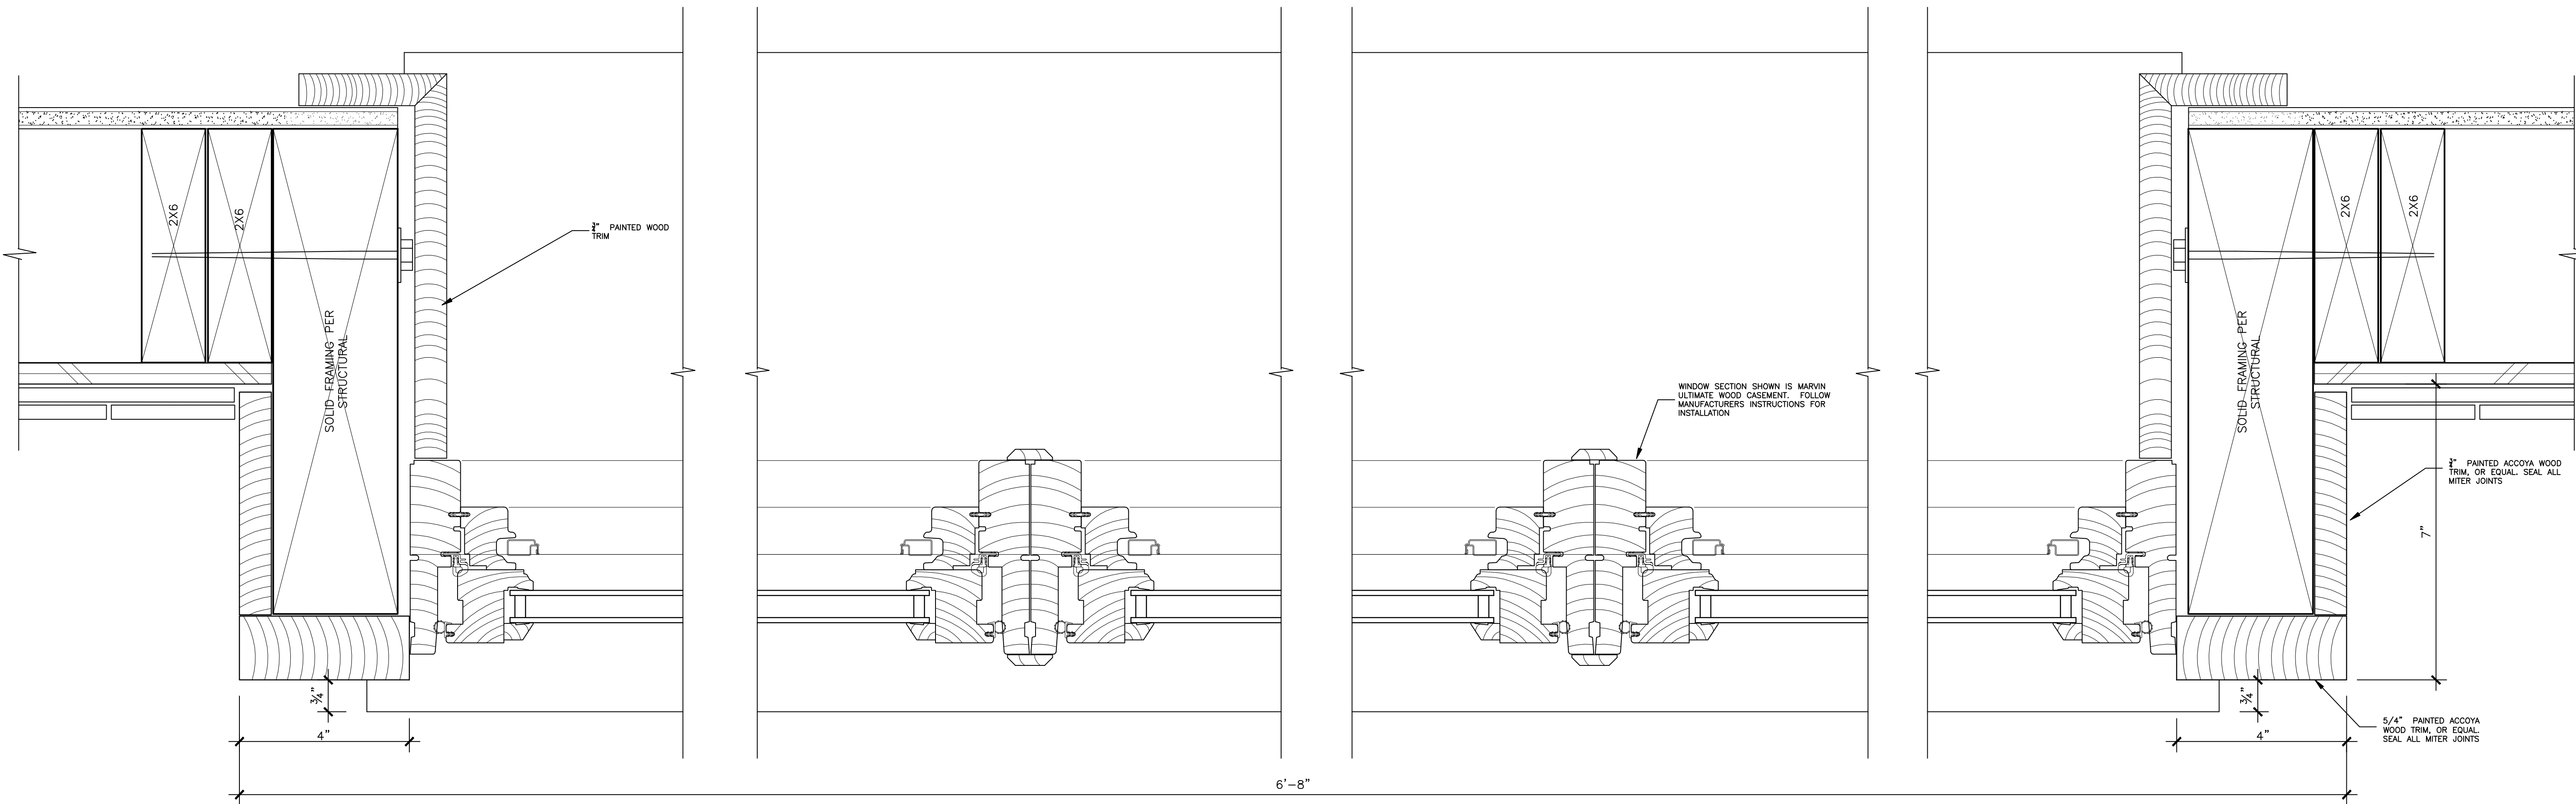

**1** PLAN - BAY WINDOW AT KITCHEN  
WINDOW-WOOD-CLAD-ELD-WITH-SITELINE-EX-CASEMENT      **6" = 1'-0"**

**JAMES  
 NEWHALL  
 SMITH**  
 ARCHITECT, Inc.


**716 LIGHTHOUSE AVE.  
 SUITE C  
 PACIFIC GROVE, CA.  
 93950**

**TEL: 831.372-7251  
 FAX: 831.372-7252  
 CEL: 831.915-9518**

PROJECT/CLIENT

**HUNTER  
 RESIDENCE**

**JR & CINDY HUNTER  
 NW CASANOVA & 13TH  
 CARMEL, CA.**

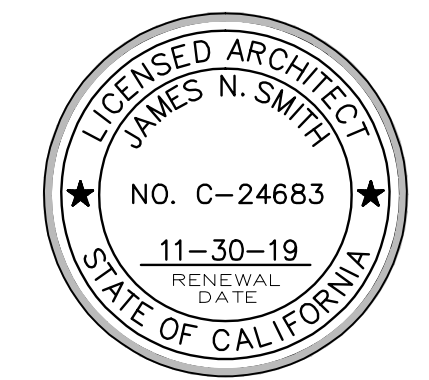

SHEET TITLE

**DETAILS**

ISSUE	REVISIONS
1	06-27-18 PRELIM. REVIEW
2	07-03-18 FOREST & BEACH COMM
3	12-05-18 PLANNING SUBMITTAL


DATE

PROJECT NUMBER

SHEET NUMBER

**A8.5**

ALL DRAWINGS AND WRITTEN MATERIALS APPEARING HEREIN CONSTITUTE ORIGINAL AND UNPUBLISHED WORK AND ARE THE PROPERTY OF THE ARCHITECT, JAMES N. SMITH. THE DRAWINGS AND WRITTEN MATERIALS ARE DEVELOPED FOR THIS PROJECT ONLY, AND SHALL NOT BE DUPLICATED OR DISCLOSED WITHOUT THE WRITTEN PERMISSION OF THE ARCHITECT.

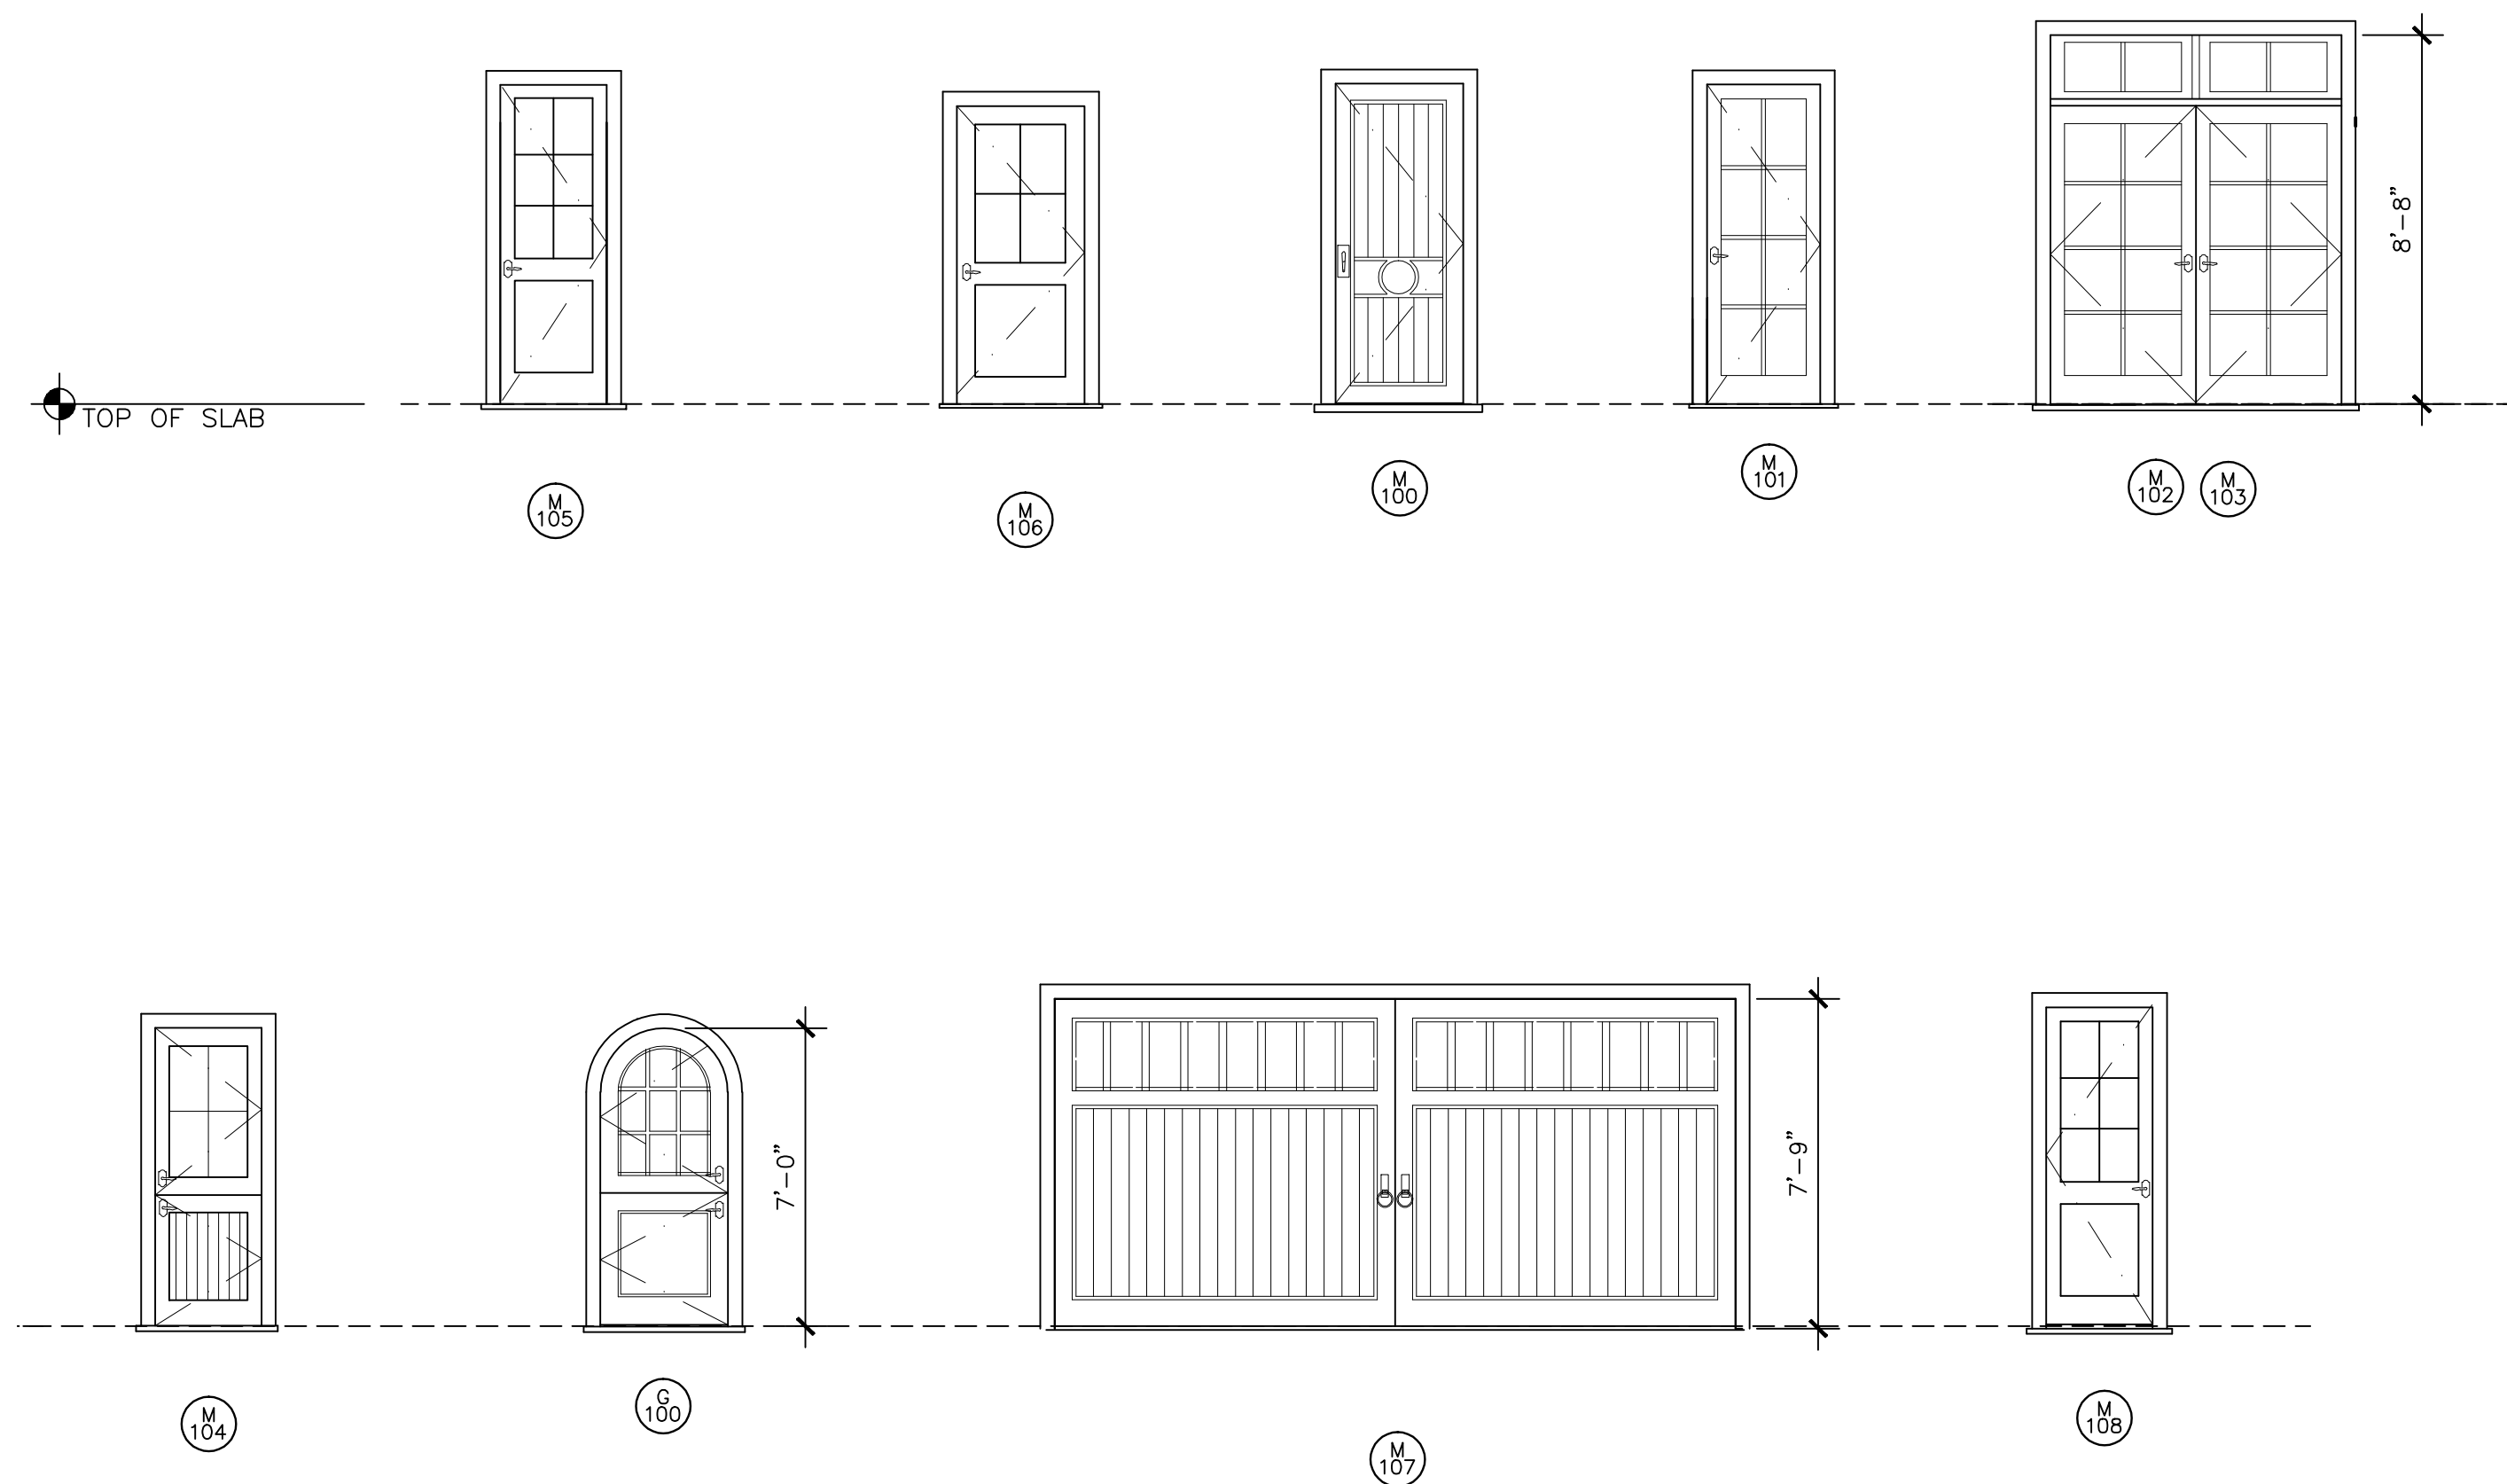

## DOOR ELEVATIONS

SCALE: 1" = 1'-0"

## DOOR SCHEDULE

DOOR MARK	DOOR SIZE			FINISH MATL	CORE	FINISH	ACTION	REMARKS
	WIDTH	HEIGHT	THICK.					
①	3'-0"	8'-0"	1-3/8"	WD	SC	STAINED	SWING	XX
2								
3								
## DOOR SCHEDULE NOTES

- DOOR SCHEDULE PROVIDED ABOVE IS PRELIMINARY IN NATURE. CONTRACTOR AND DOOR SUPPLIER SHALL REVIEW AND COMPILE A COMPLETE AND ACCURATE SCHEDULE BASED UPON FRAMED FIELD CONDITIONS AND OWNER PREFERENCES. CONTRACTOR TO VERIFY ALL ASPECTS OF DOORS WITH OWNER PRIOR TO ORDERING.
- CONTRACTOR SHALL REVIEW ALL FIELD CONDITIONS TO ENSURE THAT THE PROPOSED DOOR SIZES AND SWINGS WILL FUNCTION PROPERLY. IF THERE ARE ANY DISCREPANCIES OR CONFLICTS THE CONTRACTOR IS TO NOTIFY THE ARCHITECT IMMEDIATELY THROUGH A REQUEST FOR INFORMATION (R.F.I.)
- DOOR SIZES SHOWN ARE THE PROPOSED DOOR WIDTH AND HEIGHT DIMENSION, NOT THE ROUGH OPENING SIZE. GENERAL CONTRACTOR TO VERIFY MANUFACTURER'S NEAREST STOCK SIZES FOR ARCHITECT/OWNER TO REVIEW AND APPROVE.
- ALL GLAZING IN DOORS SHALL BE TEMPERED GLASS. EXCEPTION IS FOR SMALL DECORATIVE GLASS OR PANE SSANDWICHED BETWEEN TEMPERED LAYERS. INSTALLATION IS PER C.B.C.
- SPECIALTY DOORS SHALL BE COORDINATED WITH GENERAL CONTRACTOR FOR SITE VERIFICATION AND INSTALLATION.
- ALL EXTERIOR DOORS SHALL HAVE A COPPER PAN, MIN. 20 OZ., 1/2" MAX THRESHOLD, & BRONZE, OR OTHER NON-CORROSIVE METAL, HINGES. OUTSWING DOORS SHALL HAVE A 1/2" MAX CHANGE IN ELEVATION TO THE EXTERIOR FINISH SURFACE.
- ALL EXPOSED EDGES OF DOOR(S) INCLUDING TOP TO BE SEALED TO PREVENT MOISTURE PENETRATION AND WARPING. DOORS ARE TO BE STORED VERTICALLY AT JOB SITE AND OUT OF ALL INCLMENT WEATHER CONDITIONS AND TO BE HUNG AS QUICKLY AS POSSIBLE, ONCE REACHING THE JOB SITE. IT IS THE CONTRACTOR'S RESPONSIBILITY TO MINIMIZE THE AMOUNT OF TIME FOR ON-SITE STORAGE OF DOORS AND WINDOWS PRIOR TO INSTALL.
- ALL FRENCH DOORS ARE TO HAVE DEAD BOLTS AND THREE WAY CONNECTING HARDWARE TO MAXIMIZE CONTINUOUS SEAL AGAINST WIND/WEATHER.
- DOORS REQUIRED TO HAVE 20 MINUTE RATING TO BE MIN. 1 3/8" SOLID WOOD AND SHALL BEAR THE U.L. LABEL. NO RAISED PANELS OR OTHER FEATURES MAY REDUCE THIS MINIMUM THICKNESS. SHOULD VENEERS BE APPLIED TO PRE-MANUFACTURED 20 MIN. RATED DOORS, CARE IS TO BE TAKEN NOT TO VIOLATE THE RATING DURING APPLICATION.
- WEATHER-STRIPING OF EXTERIOR DOORS SHALL BE CONTINUOUS ON ALL SIDES OF EACH DOOR AND SHALL BE SIZED, DESIGNED, AND FITTED TO PROVIDE FULL WATER-TIGHTNESS AGAINST WATER AND DRIVING RAIN. CONTRACTOR SHALL WATER TEST A MINIMUM OF ONE DOOR AFTER INSTALLATION ON SIDE OF RESIDENCE WHERE EXPOSURE TO WEATHER IS GREATEST, AND REPORT FINDINGS TO OWNER AND ARCHITECT.
- AT LEAST ONE EGRESS DOOR SHALL BE PROVIDED FOR ALL DWELLING UNITS. THE DOOR SHALL BE SIDE-HINGED, AND SHALL PROVIDE A MINIMUM CLEAR WIDTH OF 32" WHEN MEASURED BETWEEN THE FACE OF THE DOOR AND THE STOP, WHEN OPEN TO 90 DEGREES. THE MINIMUM CLEAR HEIGHT SHALL BE 78" WHEN MEASURED FROM THE TOP OF THE THRESHOLD TO THE BOTTOM OF THE STOP. ALL EGRESS DOORS SHALL BE READILY OPENABLE FROM THE INSIDE OF THE DWELLING WITHOUT THE USE OF A KEY OR SPECIAL KNOWLEDGE OR EFFORT, PER CRC R311.2.
- AT ALL STATE RESPONSIBILITY AREAS (SRA) EXTERIOR DOOR ASSEMBLIES SHALL BE APPROVED NON-COMBUSTIBLE CONSTRUCTION, OR SOLID CORE WOOD HAVING STILES AND RAILS NOT LESS THAN 1-3/8" THICK WITH INTERIOR FIELD PANEL THICKNESS NO LESS THAN 1 1/4" THICK, OR SHALL HAVE A FIRE-RESISTANCE RATING OF NOT LESS THAN 20 MINUTES. (CRC 327 WILDLAND URBAN INTERFACE)

JAMES  
NEWHALL  
SMITH  
ARCHITECT, Inc


716 LIGHTHOUSE AVE.  
SUITE C  
PACIFIC GROVE, CA.  
93950

TEL: 831.372-7251  
FAX: 831.372-7252  
CEL: 831.915-9518

PROJECT/CLIENT

HUNTER  
RESIDENCE

JR & CINDY HUNTER  
NW CASANOVA & 13TH  
CARMEL, CA.

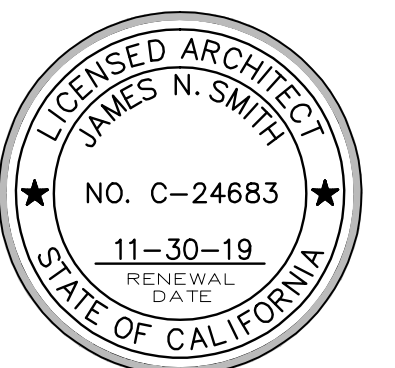

SHEET TITLE

DOOR  
SCHEDULE

○ ISSUE      △ REVISIONS

① 06-27-18  
PRELIM. REVIEW

② 07-03-18  
FOREST & BEACH COMM

③ 12-05-18  
PLANNING SUBMITTAL

○

△

△

△

DATE


PROJECT NUMBER

SHEET NUMBER

A9.0



ALL DRAWINGS AND WRITTEN MATERIALS APPEARING HEREIN CONSTITUTE ORIGINAL AND UNPUBLISHED WORK AND ARE THE PROPERTY OF THE ARCHITECT, JAMES N. SMITH. THE DRAWINGS AND WRITTEN MATERIALS ARE DEVELOPED FOR THIS PROJECT ONLY, AND SHALL NOT BE DUPLICATED OR DISCLOSED WITHOUT THE WRITTEN PERMISSION OF THE ARCHITECT.

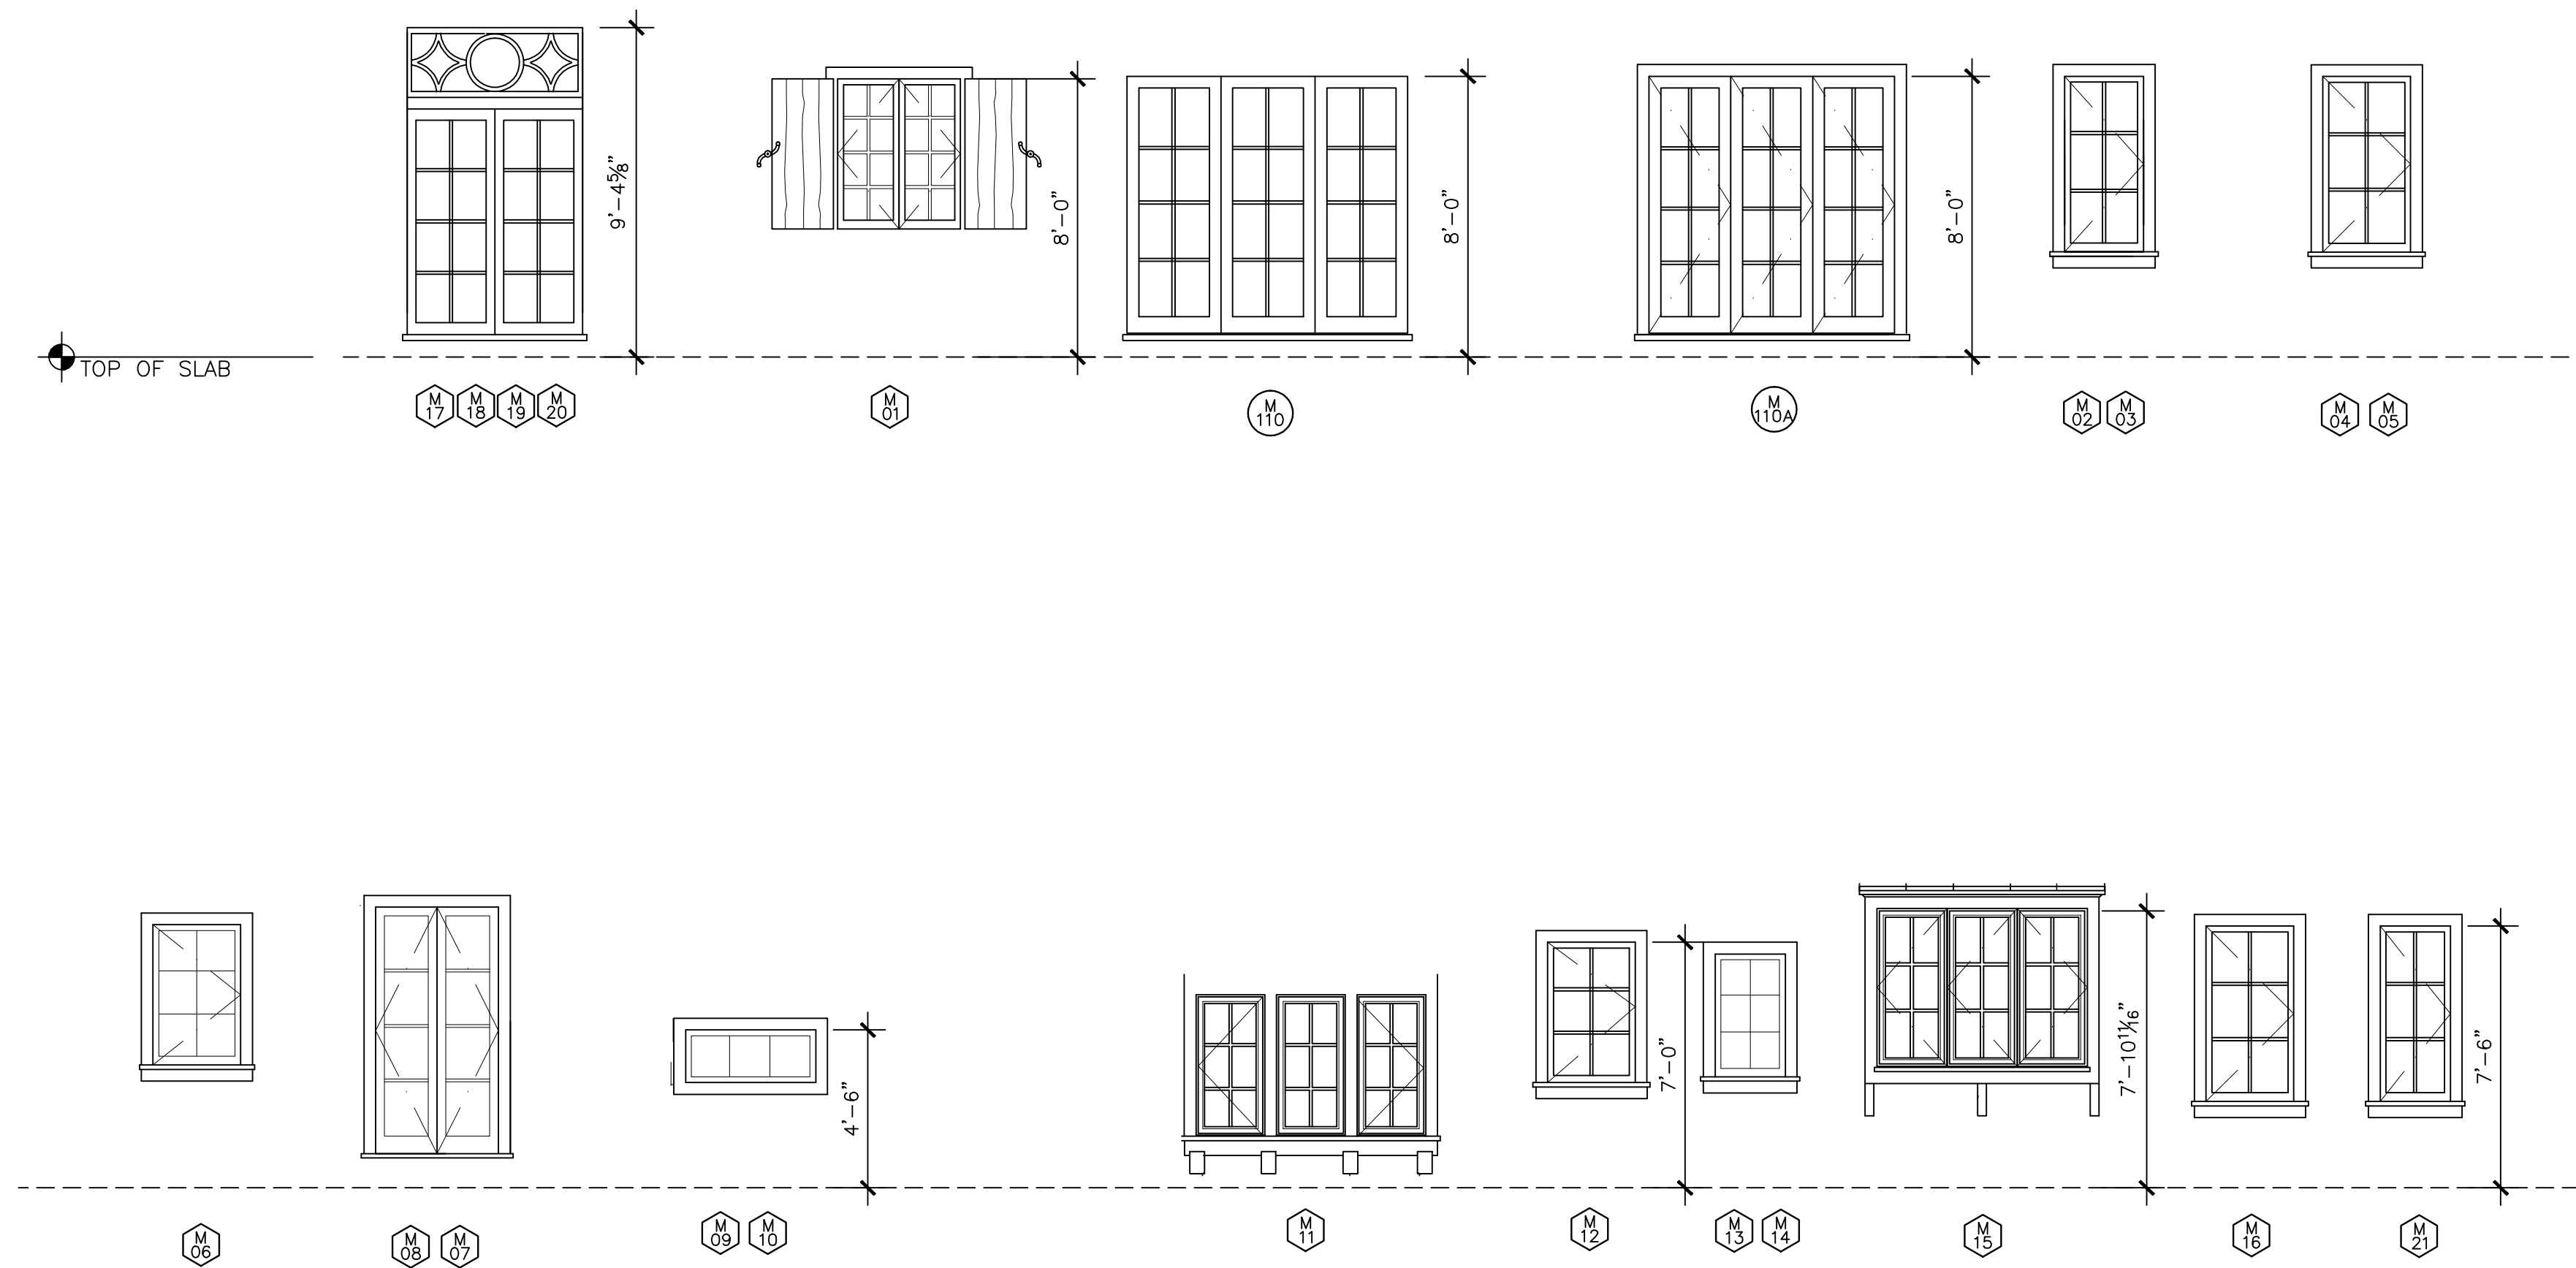

## WINDOW ELEVATIONS

SCALE: 1" = 1'-0"

## WINDOW SCHEDULE

MARK	UNIT SIZE	HEAD HEIGHT	TYPE OF OPERABILITY	FRAME MATERIAL	REMARKS
	WIDTH X HEIGHT				
①	* X *	8'-0"	DBL. CASEMENT	WOOD	SEE NOTES BELOW, AS APPLIES, TYP.
2					
3					
## WINDOW SCHEDULE NOTES

### GENERAL

- WINDOW SCHEDULE PROVIDED ABOVE IS PRELIMINARY IN NATURE. CONTRACTOR AND WINDOW SUPPLIER SHALL COMPILE A COMPLETE AND ACCURATE SCHEDULE BASED UPON FRAMED FIELD CONDITIONS OF PROJECT AND OWNER CHANGES/PREFERENCES.
- WINDOW DIMENSIONS ARE PROPOSED UNIT SIZES. GENERAL CONTRACTOR IS TO VERIFY ALL PROPOSED WINDOW SIZES WITH SITE CONDITIONS AND FOR MANUFACTURER'S NEAREST STOCK SIZES, WHEN APPLICABLE. ALL WINDOW SIZES, SHAPES, COLORS, HARDWARE, SCREENS, GLAZING, ETC. MUST BE APPROVED BY OWNER PRIOR TO ORDERING. CONTRACTOR SHALL PROVIDE ARCHITECT COMPLETE STRUCTURAL WINDOW SHOP DRAWINGS FOR REVIEW.
- SPECIALTY WINDOWS MUST BE COORDINATED WITH THE GENERAL CONTRACTOR.
- ALL WINDOWS ARE TO BE DOUBLE GLAZED UNLESS OTHERWISE NOTED.
- OWNERS TO SPECIFY WHICH, IF ANY, WINDOWS ARE TO BE LOW "E" OR OTHERWISE HAVE FILM OR TINT WITHIN GLAZING.
- ALL WINDOWS SHALL HAVE A SOLDIERED COPPER PAN, MINIMUM 20 OZ., WITH MOISTSTOP OR EQUIVALENT WATERPROOFING SYSTEM. GALVANIZED IRON IS ACCEPTABLE IN NON-COASTAL ENVIRONMENTS. SEE DETAIL.
- WEATHER-STRIPING OF ALL WINDOWS SHALL BE CONTINUOUS ON ALL SIDES OF EACH WINDOW AND SHALL BE SIZED, DESIGNED, AND FITTED TO PROVIDE FULL WATER-TIGHTNESS AGAINST WATER AND DRIVING RAIN. CONTRACTOR SHALL WATER TEST A MINIMUM OF ONE WINDOW AFTER INSTALLATION ON SIDE OF RESIDENCE WHERE EXPOSURE TO WEATHER IS GREATEST, AND REPORT FINDINGS TO OWNER AND ARCHITECT.
- WINDOWS WHICH EXCEED STANDARD SIZES SHALL BE VERIFIED BY WINDOW SUPPLIER FOR ENGINEERING AND WIND LOAD AT GIVEN PROJECT LOCATION AND PLACEMENT OF WINDOW(S) ON RESIDENCE (EXPOSURE)

### SAFETY

- PER CBC 1029.1 EGRESS WINDOWS SHALL HAVE A NET CLEAR OPENABLE AREA OF 5.7 S.F. THE NET CLEAR OPENABLE HEIGHT DIMENSION SHALL BE 24", AND THE NET CLEAR OPENABLE WIDTH DIMENSION SHALL BE 20". THE FINISHED SILL HEIGHT SHALL NOT BE GREATER THAN 44" ABOVE THE FINISHED FLOOR. THESE REQUIREMENTS SHALL PREEMPT THE ABOVE WINDOW SCHEDULE DIMENSIONS WHERE REQUIRED BY THE U.B.C.. MINIMUM (1) EGRESS WINDOW PER SLEEPING ROOM, AND OTHER HABITABLE ROOMS.
- ALL CASEMENT WINDOWS USED IN BEDROOMS AS EMERGENCY EGRESS MUST BE "BREAK AWAY" TYPE TO ENSURE COMPLETE OPENABLE AREA FOR ACCESS.
- ALL GLAZING SUBJECT TO HUMAN IMPACT SHALL BE TEMPERED GLASS OR WIRE SAFETY GLASS (CBC 2406)
- GLAZING IN AN INDIVIDUAL, FIXED OR OPERABLE PANEL ADJACENT TO A DOOR WHERE THE NEAREST VERTICAL EDGE OF THE GLAZING IS WITHIN A 24" ARC OF EITHER VERTICAL EDGE OF THE DOOR IN A CLOSED POSITION AND WHERE THE BOTTOM EXPOSED EDGE OF THE GLAZING IS LESS THAN 60" ABOVE THE FLOOR OR WALKING SURFACE SHALL BE SAFETY GLASS (CRC 308.4.2)
- ALL OPERABLE WINDOWS ABOVE ADJACENT GRADE BY 6' OR MORE AND LOCATED WITHIN 36" OF THE FINISHED FLOOR, OR OTHERWISE VULNERABLE TO A PERSON FALLING OUT, SHALL HAVE SUITABLE RESTRAINT BAR(S) INSTALLED. THE BUILDING OWNER CAN ELECT NOT TO INSTALL RESTRAINTS AT THEIR SOLE DISCRETION. INSECT SCREENS DO NOT OFFER PROTECTION AGAINST PERSONS FALLING OUT OF A WINDOW.
- WINDOWS THAT MEET ALL CONDITIONS SHALL BE TEMPERED PER CRC R308.4.3: WHERE EXPOSED AREA OF INDIVIDUAL PANE IS GREATER THAN 9 SQUARE FEET, EXPOSED BOTTOM EDGE IS LESS THAN 18" ABOVE THE FLOOR, EXPOSED TOP EDGE IS GREATER THAN 36" ABOVE THE FLOOR, AND ONE OR MORE WALKING SURFACES ARE WITHIN 36", MEASURED HORIZONTALLY AND IN A STRAIGHT LINE, OF THE GLAZING, SHALL BE TEMPERED GLAZING.(R308.4.3)
- GLAZING IN WET AREAS WHERE THE BOTTOM EXPOSED EDGE OF THE GLAZING IS LESS THAN 60" MEASURED VERTICALLY ABOVE ANY STANDING OR WALKING SURFACE SHALL BE TEMPERED.

### W.U.I.

- FOR PROJECTS LOCATED WITHIN WILDLAND URBAN INTERFACE (W.U.I.) ZONES, ADDITIONAL REQUIREMENTS SHALL APPLY SUCH AS THE TEMPERING OF THE OUTER-MOST PANE OF GLASS PER CRC R327.8

JAMES  
NEWHALL  
SMITH  
ARCHITECT, Inc.


716 LIGHTHOUSE AVE.  
SUITE C  
PACIFIC GROVE, CA.  
93950

TEL: 831.372-7251  
FAX: 831.372-7252  
CEL: 831.915-9518

PROJECT/CLIENT

HUNTER  
RESIDENCE

JR & CINDY HUNTER  
NW CASANOVA & 13TH  
CARMEL, CA.

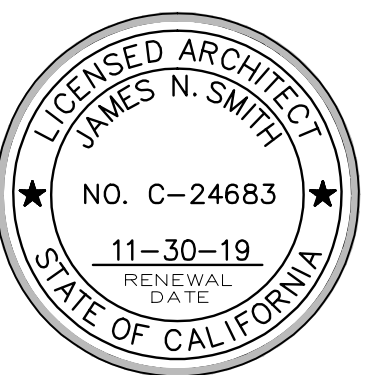

SHEET TITLE

## WINDOW SCHEDULE

ISSUE REVISIONS

① 06-27-18  
PRELIM. REVIEW

② 07-03-18  
FOREST & BEACH COMM


③ 12-05-18  
PLANNING SUBMITTAL

DATE

PROJECT NUMBER

SHEET NUMBER

A9.1

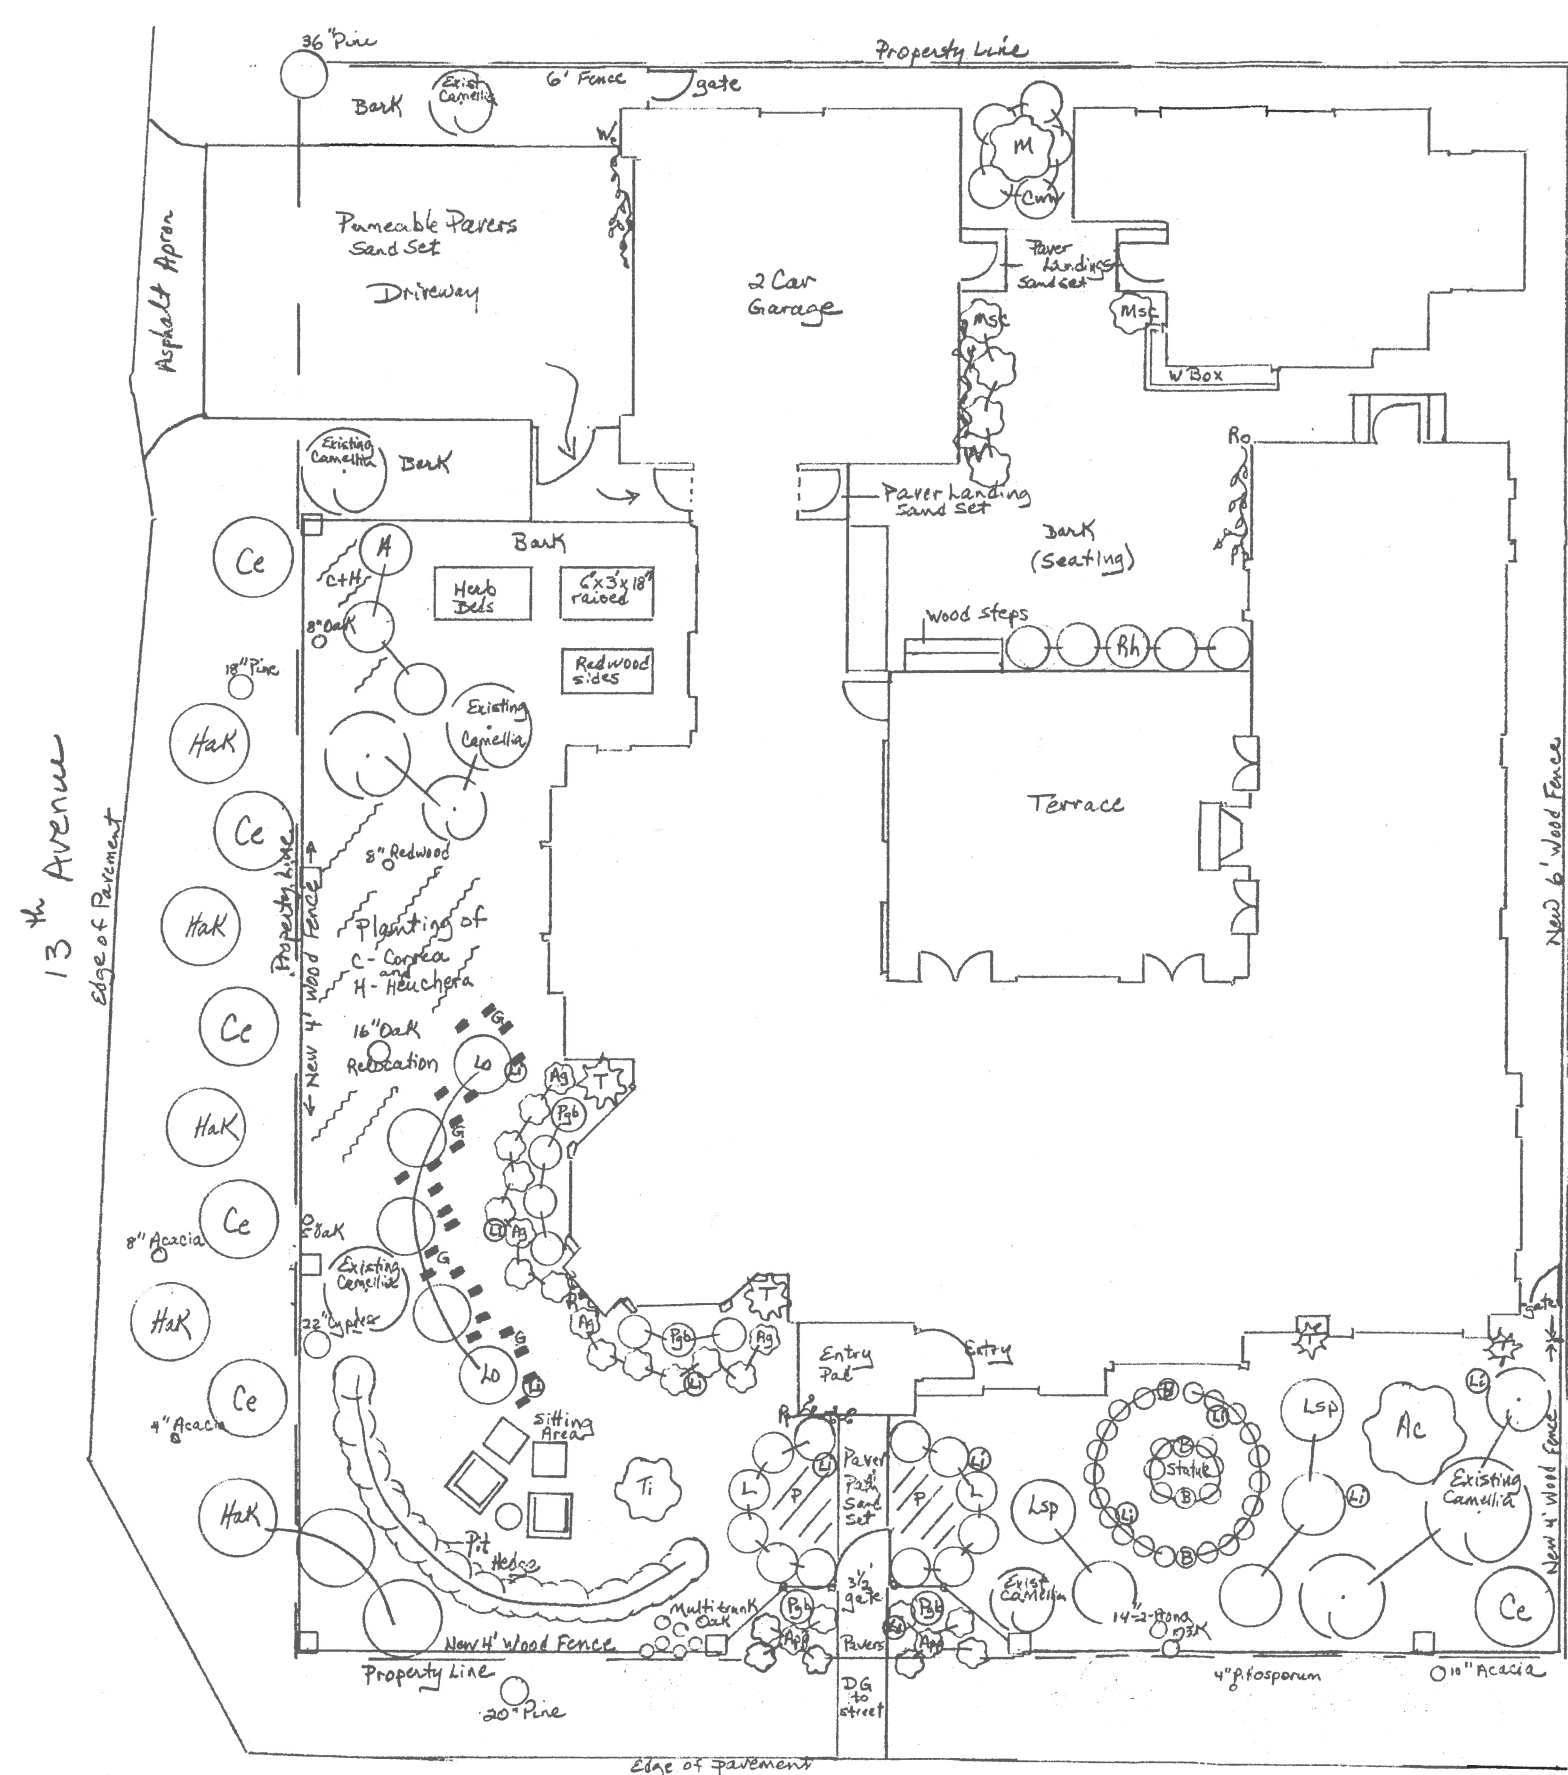

Scale 3/16" = 1'

LANDSCAPE PLAN

Casanova Street

Site Coverage Calculations:

Lot 8,000  
House 3,200

Coverage Allowed 704  
Plus Permeable Bonus 320  
Total Coverage Possible 1024

Proposed:	Impermeable	Permeable
Entry Path		51
Entry Landing		45
Driveway		340
Driveway Path to Entry		47
Back Door to Garden		10
Courtyard Terrace	438	
Steps from Terrace to Garden		12
Garage Landing		12
Guest House Landing		12
BBQ	23	
Master Bedroom Landing	17	
<b>Proposed Totals</b>	<b>478</b>	<b>529 = 1007</b>

PLANT LIST:

Sym	Botanical Name	Common Name	Size	Quantity	DR
A	Abutilon Hybrid Pink	Chinese Lantern	5 gal	3	
Ac	Acer Palmatum 'Crimson Queen'	Red Japanese Maple	15g-24"	1	
Ag	Agapanthus 'Elaine'	Lily of the Nile	1 gal	15	x
App	Agapanthus 'Peter Pan'	Dwarf Lily of the Nile	1 gal	10	x
B	Buxus semperv 'Suffruticosa'	Dwarf Boxwood	1 gal	30	x
C	Correa	Australian Fuchsia	1 gal	15	x
Ce	Ceanothus 'Snowball'	California wild lilac	15 gal	6	x
Cww	Correa 'Wynn's Wonder'	Variegated A. Fuchsia	1 gal	5	x
G	Geranium bio-kovo	True Geranium	4"	23	x
H	Heuchera maxima	Islands Alum Root	1 gal	17	x
Hak	Hakea suaveolens	Sweet Hakea	15 gal	7	x
L	Lavandula 'Grosso'	French Lavender	1 gal	12	x
Lo	Loropetalum ch. 'Monro'	Razieberti Fringe Fl.	5 gal	5	x
Lsp	Loropetalum ch. 'Snow Panda'	Chinese Fringe Flower	5 gal	5	x
M	Mahonia aquifolium	Oregon Grape	5 gal	1	x
Msc	Mahonia 'soft caress'	Oregon Grape	1 gal	4	x
P	Pelargonium hortorum	Common Geranium	6"	22	x
Pgb	Pittosporum 'golf ball kohuhu'	Pittosporum golf ball	5 gal	9	x
Pit	Pittosporum 'Silver Sheen'	Pittosporum Hedge	15 gal	12	x
R	Rosa climbing Cecil Bruener	Climbing rose	5 gal	2	
Rh	Rhaphiolepis umbellatum	Rhaphiolepis	5 gal	5	x
Ro	Rosa Sally Holmes	Climbing Rose	15 gal	1	
T	Taxus stricta	Irish Yew	15 gal	4	x
Ti	Tibouchina urvilleana	Princess Flower	15 gal	1	
W	Wisteria sinensis 'Cook's Special'	Purple Wisteria	15 gal	2	x

Irrigation Details:

Drip irrigation system to be installed throughout for all trees, shrubs, and plants.


List of Components:

- Pressure Regulator - Nelson Irrigation 40 PSI
- Filters - Landscape Products
- Backflow Prevention Device - Wilkins 975XL
- Timer - Hunter PRO-C 400
- Rain Sensor - Wireless Rain Click Hunter CLIK
- Valves - Rainbird PEB
- Emitters - Rainbird XB
- Bubblers - Landscape Products Spectrum 360
- 1/2" and 1/4" PVC Schedule 40 Lines - JM Eagle

Path Lighting:

FxLuminaire HCLed Low Voltage

Number of LEDs in each fixture	1
Watts Used	2
Max Lumens	39

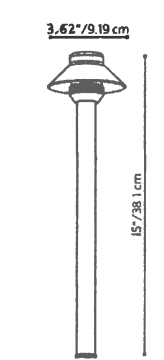

(Li) = Light Fixture Placement.

REVISIONS	BY
10-13-18	KC
1/23/19	KC


Kathleen Coss Landscape Design  
PO Box 4673, Carmel, CA 93921  
Cell: 831-235-7772  
kathleencoss@yahoo.com

LANDSCAPE PLAN  
Site Coverage, Plants, Irrigation & Lighting  
APN: 010-281-010


Hunter Residence  
NW Casanova & 13<sup>th</sup>  
Carmel, CA 93921

Date	9/20/18
Scale	3/16" = 1'
Drawn	RSC
Job	Hunter
Sheet	1 Landscape
CI	1 Sheets

ALL DRAWINGS AND WRITTEN MATERIALS APPEARING HEREIN CONSTITUTE ORIGINAL AND UNPUBLISHED WORK AND ARE THE PROPERTY OF THE ARCHITECT, JAMES N. SMITH. THE DRAWINGS AND WRITTEN MATERIALS ARE DEVELOPED FOR THIS PROJECT ONLY, AND SHALL NOT BE DUPLICATED OR DISCLOSED WITHOUT THE WRITTEN PERMISSION OF THE ARCHITECT.

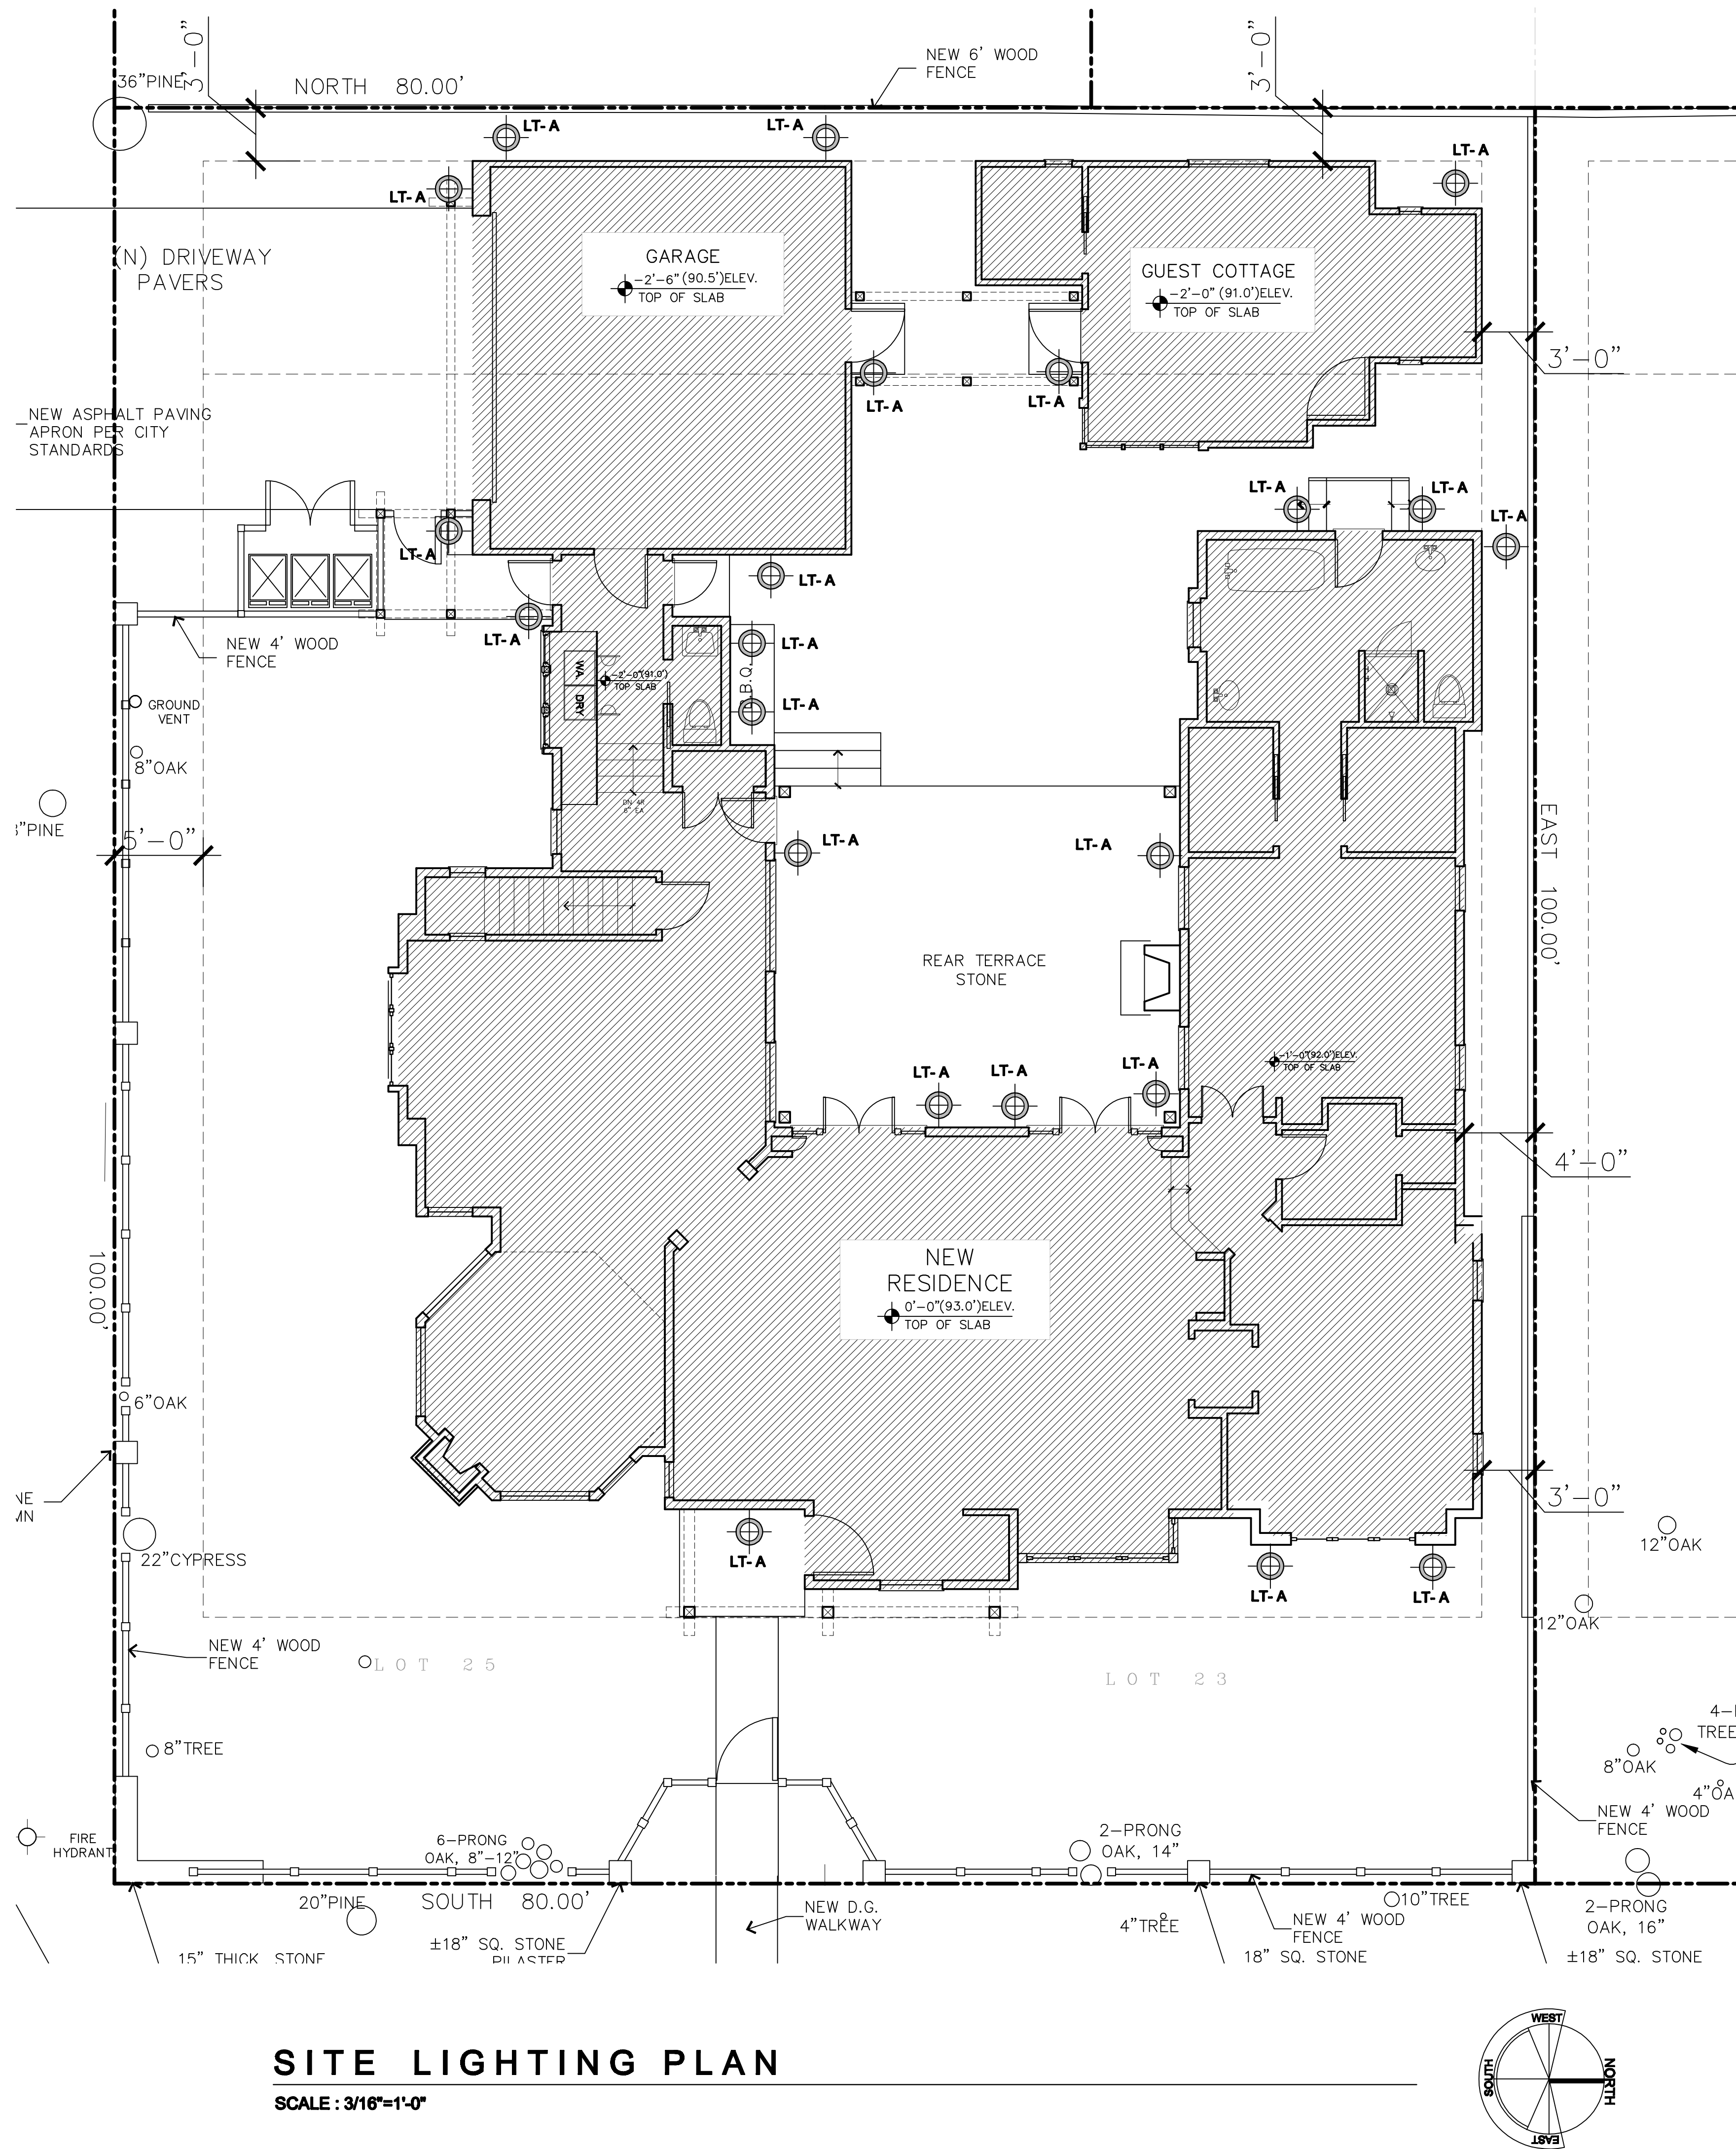

**SITE LIGHTING PLAN**  
SCALE : 3/16"=1'-0"

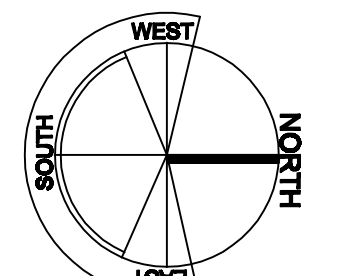


**LIGHTING NOTES**

1. EXTERIOR LIGHTING SHALL BE LIMITED TO 25 WATTS OR LESS (INCANDESCENT EQUIVALENT, I.E. 375 LUMENS) PER FIXTURE AND SHALL BE MOUNTED NO HIGHER THAN 10 FEET ABOVE THE GROUND.
2. LANDSCAPE LIGHTING SHALL BE MOUNTED NO HIGHER THAN 18" ABOVE THE GROUND, NOR MORE THAN 15 WATTS (INC. EQUIV. OF 225 LUMENS) PER FIXTURE AND SPACED NO CLOSER THAN 10 FEET APART.
3. LANDSCAPE LIGHTING SHALL NOT BE USED FOR TREE, WALL, FENCE OR ACCENT LIGHTING OF ANY TYPE. LANDSCAPE LIGHTING IS TO SAFELY ILLUMINATE WALKWAYS AND ENTRANCES TO THE SUBJECT PROPERTY.
4. ALL FIXTURES SHALL BE SHIELDED AND DOWNWARD FACING.
5. SEE LANDSCAPE PLAN FOR LANDSCAPE LIGHTING SPECIFICATIONS AND LOCATIONS



**LT-A**  
Designers Fountain 31331-BZ Bayport-DS Wall Lanterns, Bronze

Traditional  
Uses Medium Base Bulb  
UL/CUL and Wet Rated  
Bronze finish  
Steel construction and intended for wet locations  
(1) 25 watt bulb  
Dark sky directional lighting

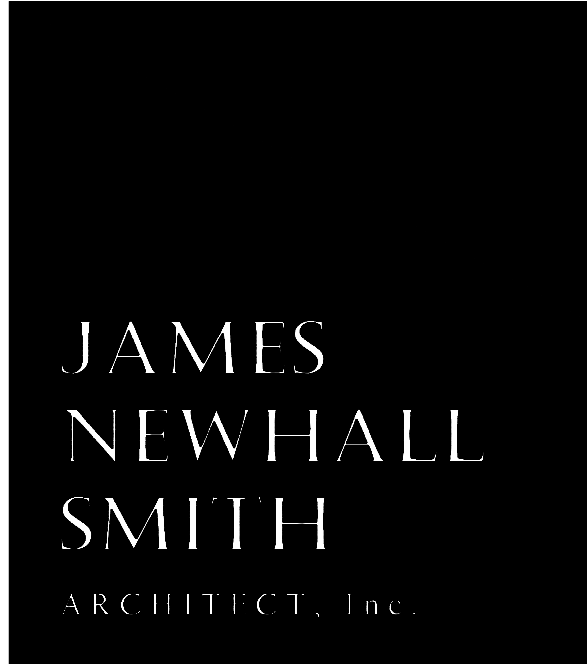


**716 LIGHTHOUSE AVE.  
SUITE C  
PACIFIC GROVE, CA.  
93950**

**TEL: 831.372-7251  
FAX: 831.372-7252  
CEL: 831.915-9518**

PROJECT/CLIENT

**HUNTER  
RESIDENCE**

**JR & CINDY HUNTER  
NW CASANOVA & 13TH  
CARMEL, CA.**

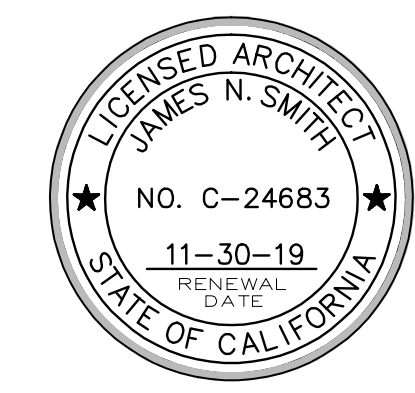

SHEET TITLE

**SITE LIGHTING  
PLAN**

ISSUE	REVISIONS
1 06-27-18 PRELIM. REVIEW	
2 07-03-18 FOREST & BEACH COMM	
3 12-05-18 PLANNING SUBMITTAL	
4 01-23-19 FINAL PLANNING REVIEW	

DATE

PROJECT NUMBER

SHEET NUMBER

**A1.L**