

HOLDREN+LIETZKE  
ARCHITECTURE


225 CANNERY ROW - SUITE A  
MONTEREY, CA 93940

Ph: 831.649.6001

www.hl-arc.com


DATE:  
SCALE: 1/4"=1'-0"  
DRAWN:  
JOB NUMBER: 20.05  
REVISION

REVISION  
07/12/22

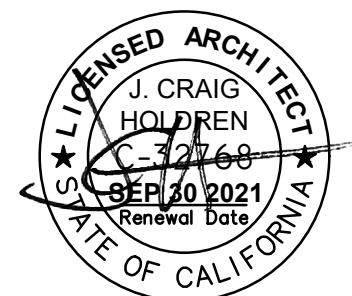


FRONT WINDOW REVISION  
**SALEHI RESIDENCE**  
SAN ANTONIO, 5 SE OF 8TH AVE  
CARMEL-BY-THE-SEA, CA 93921  
A.P.N. 010-268-009

SA-1

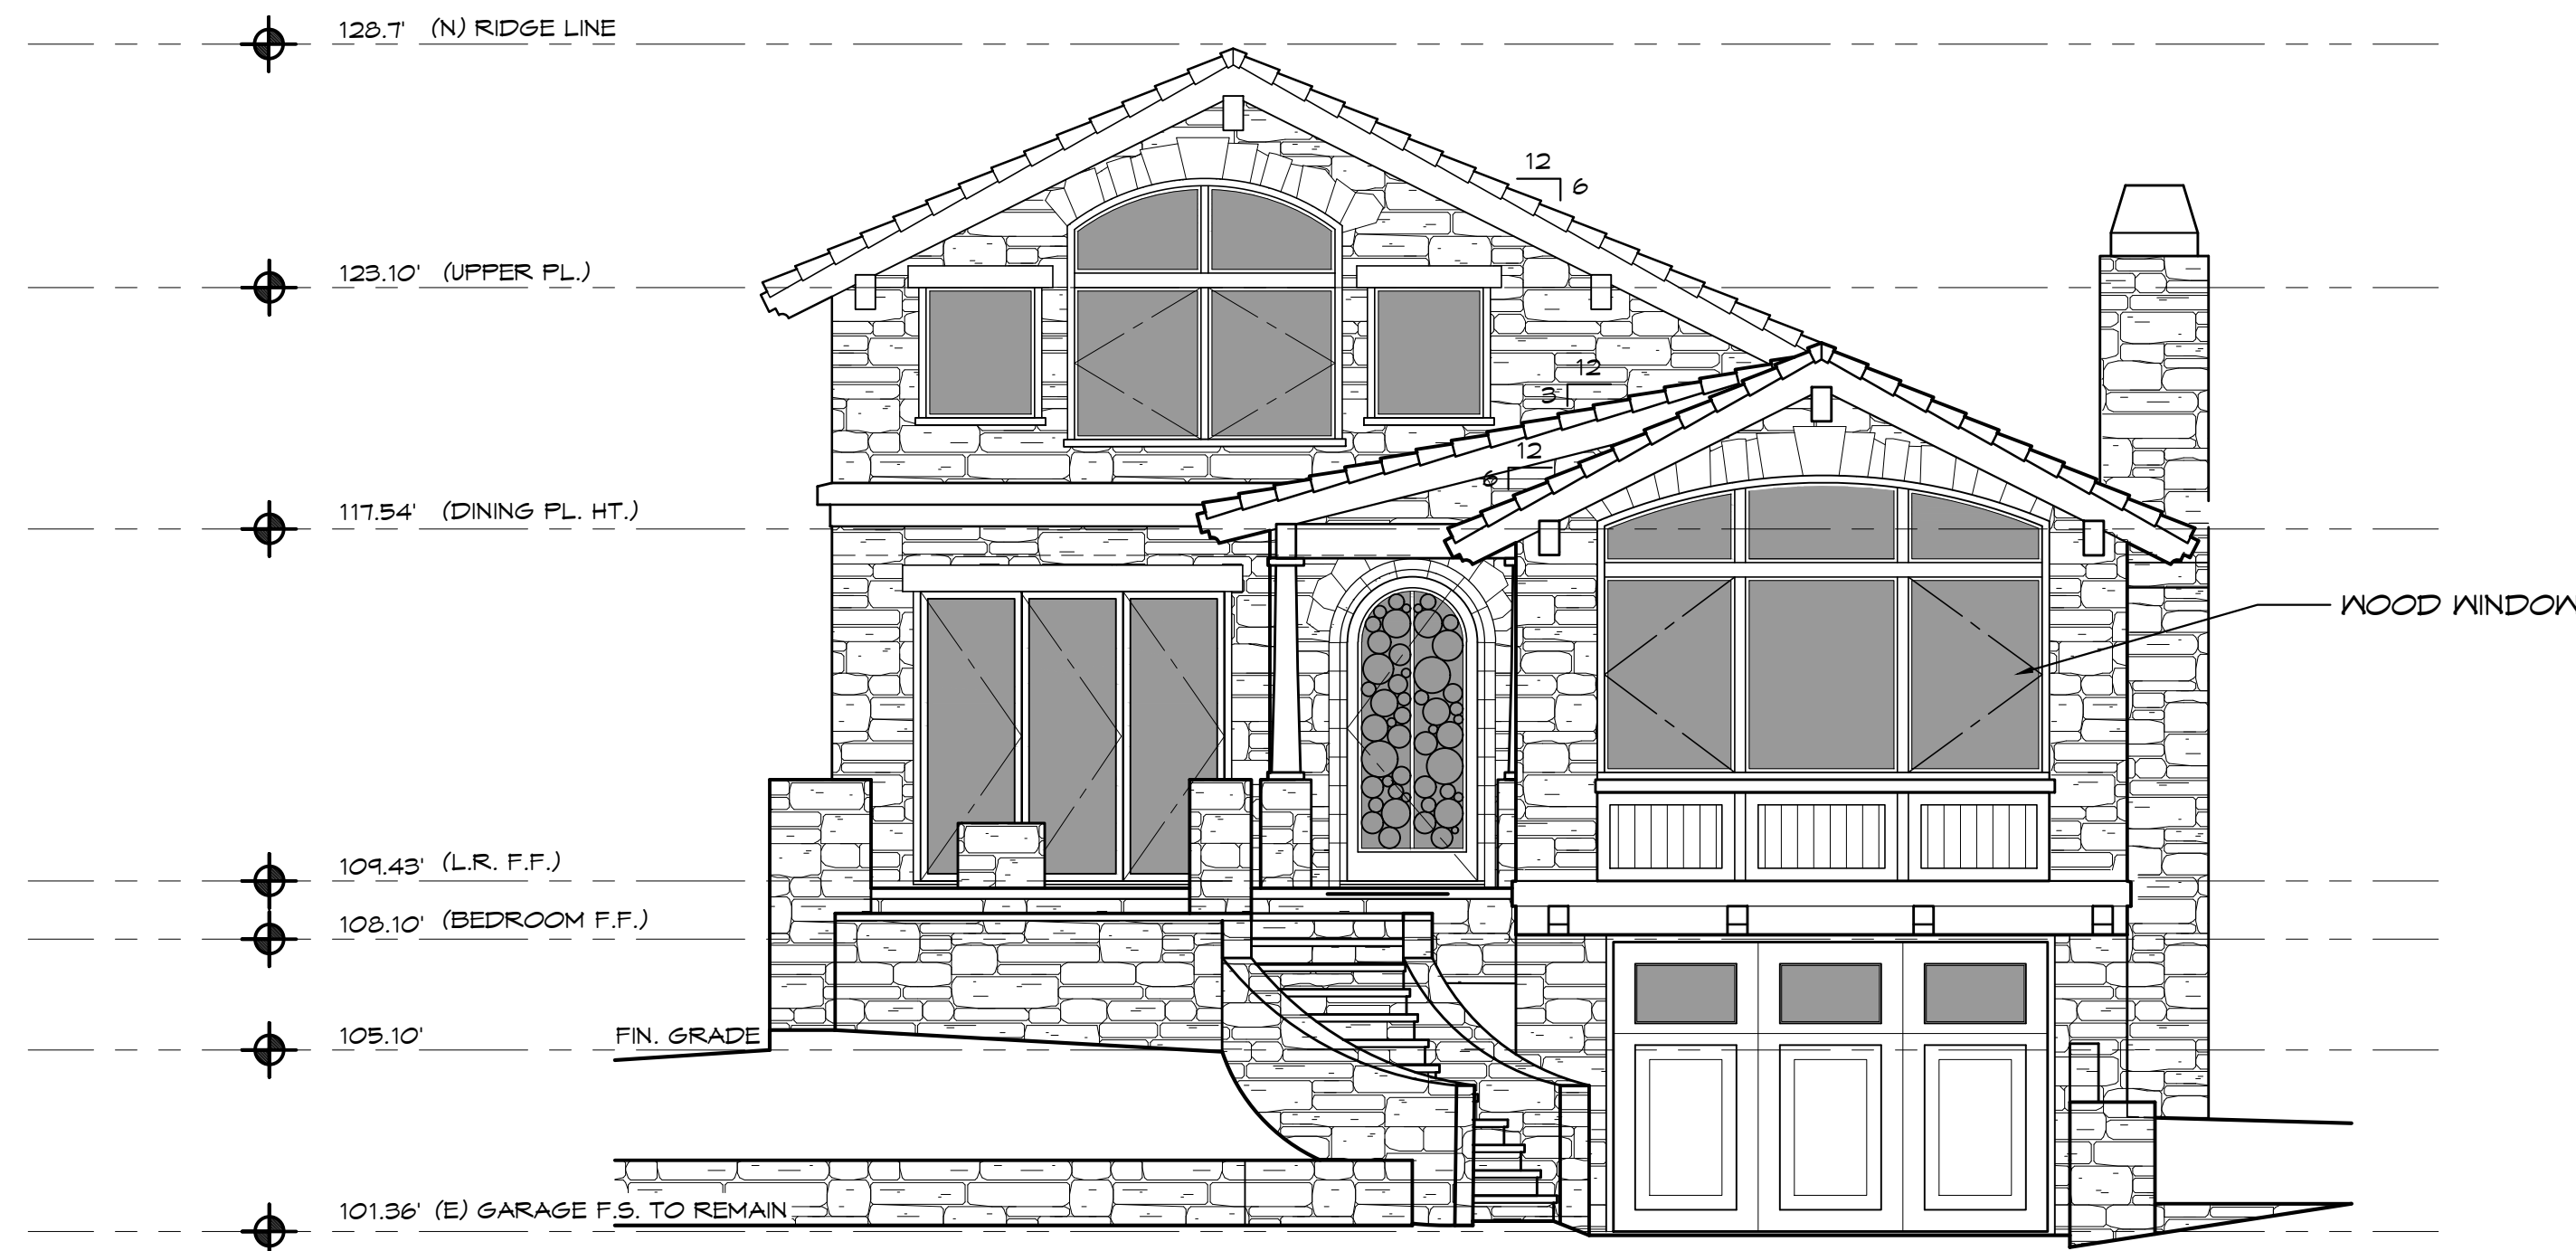


( APPROVED ) WEST ELEVATION

SCALE: 1/4" = 1'-0"

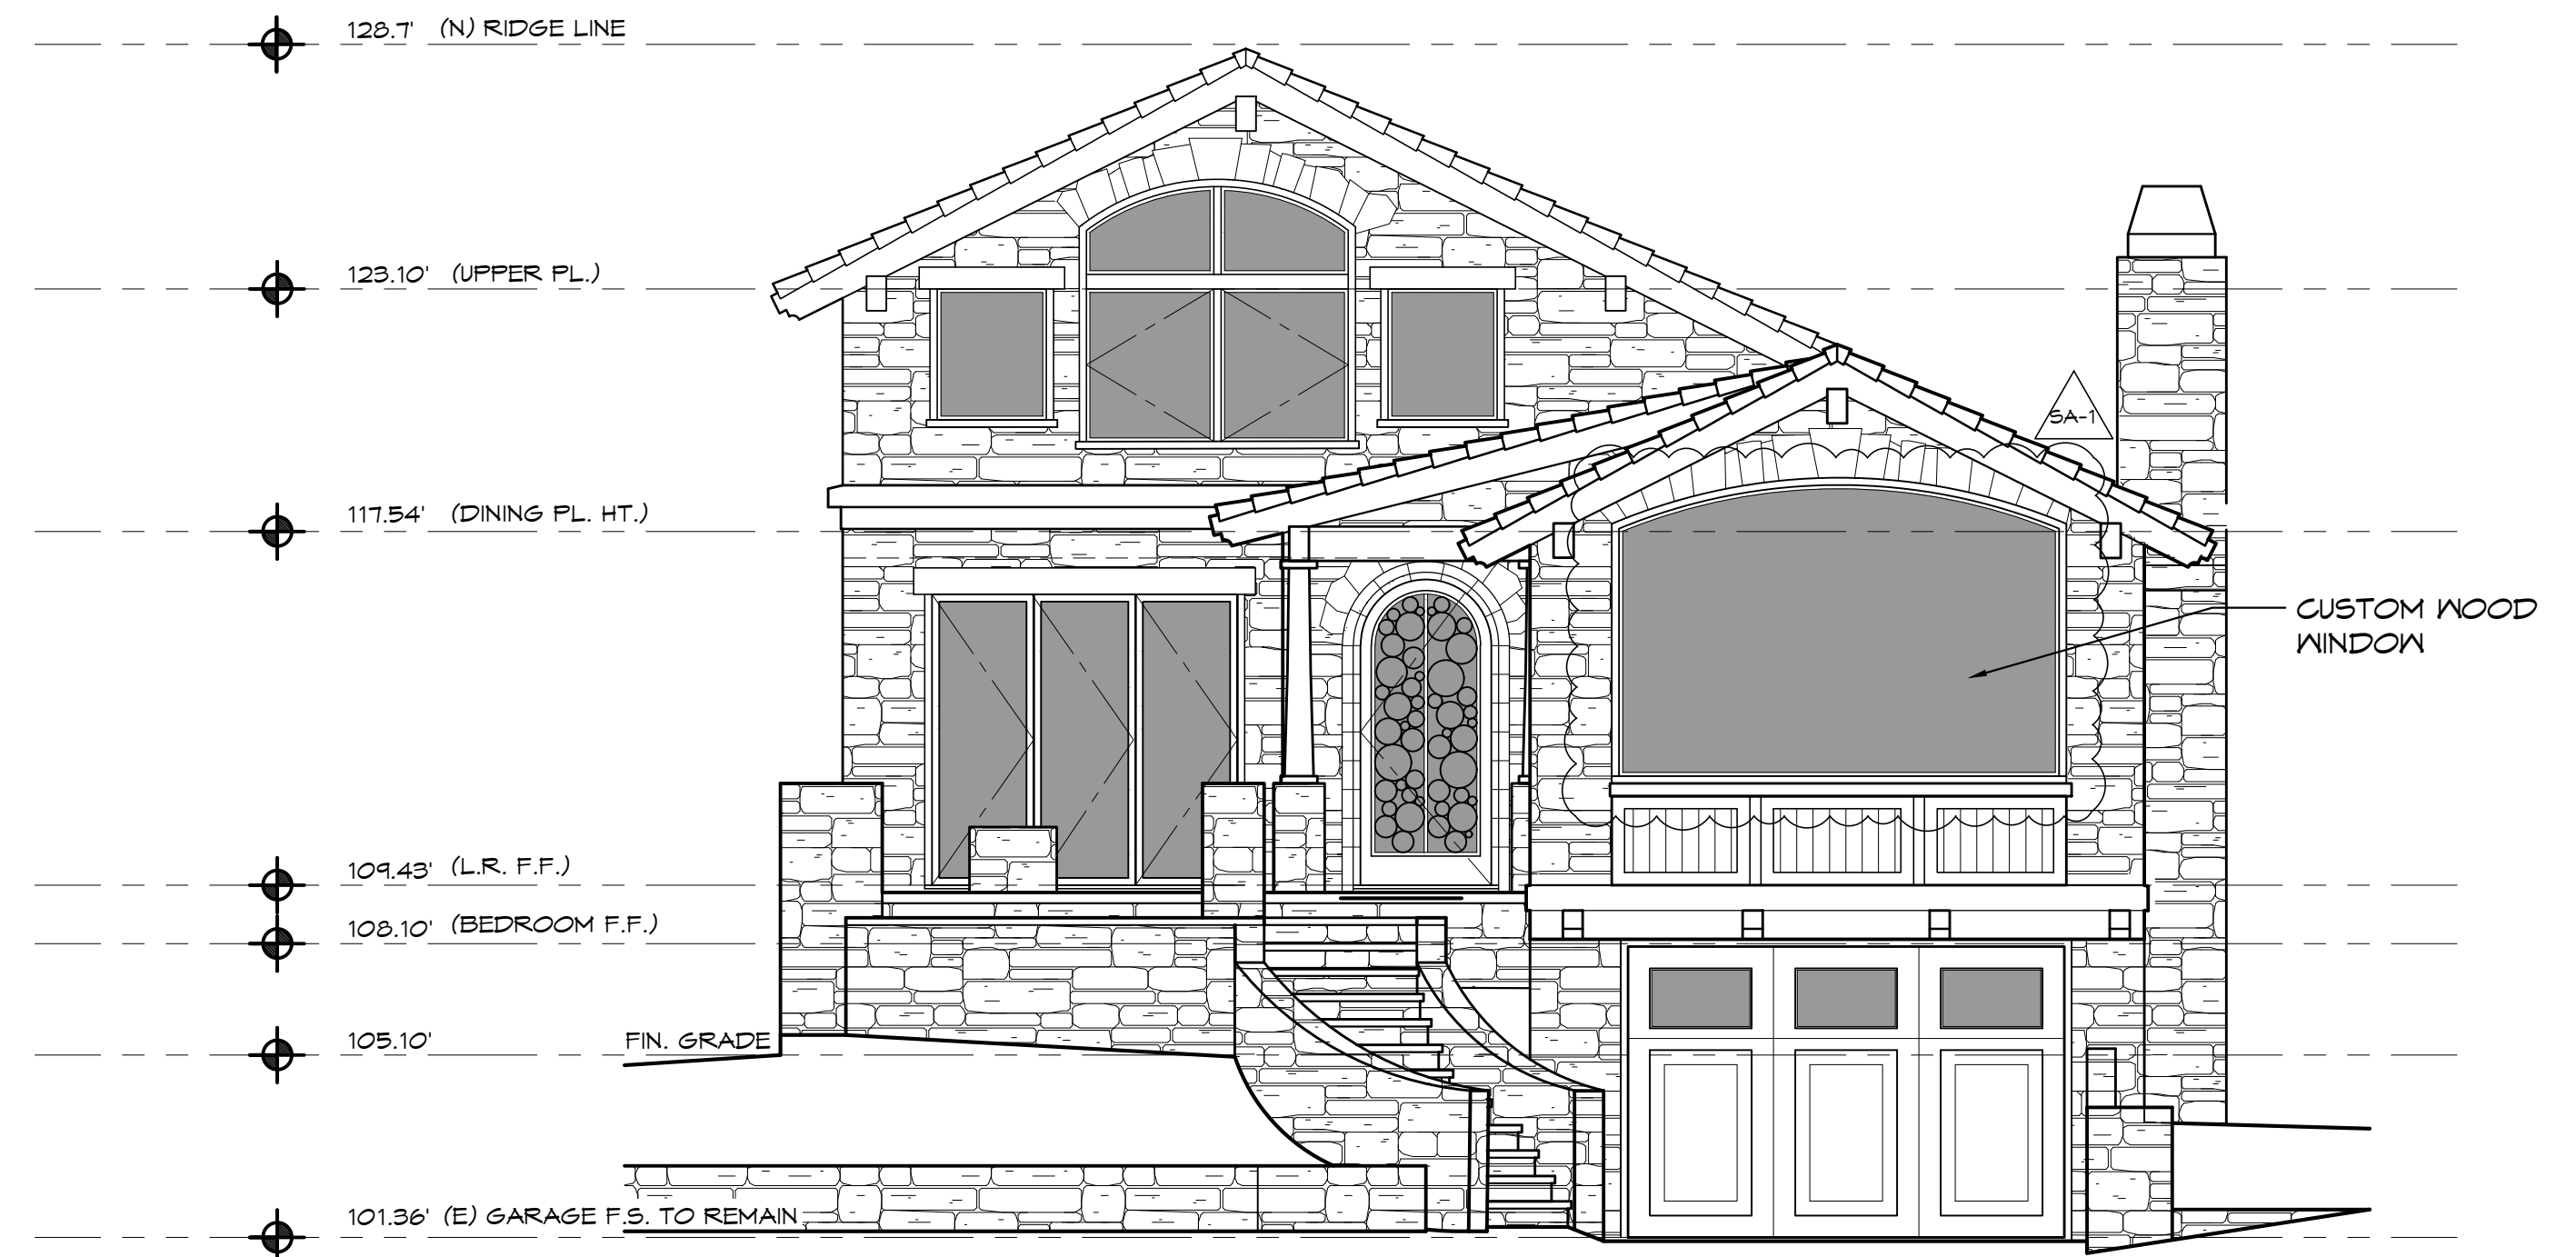



( REVISED ) WEST ELEVATION

SCALE: 1/4" = 1'-0"

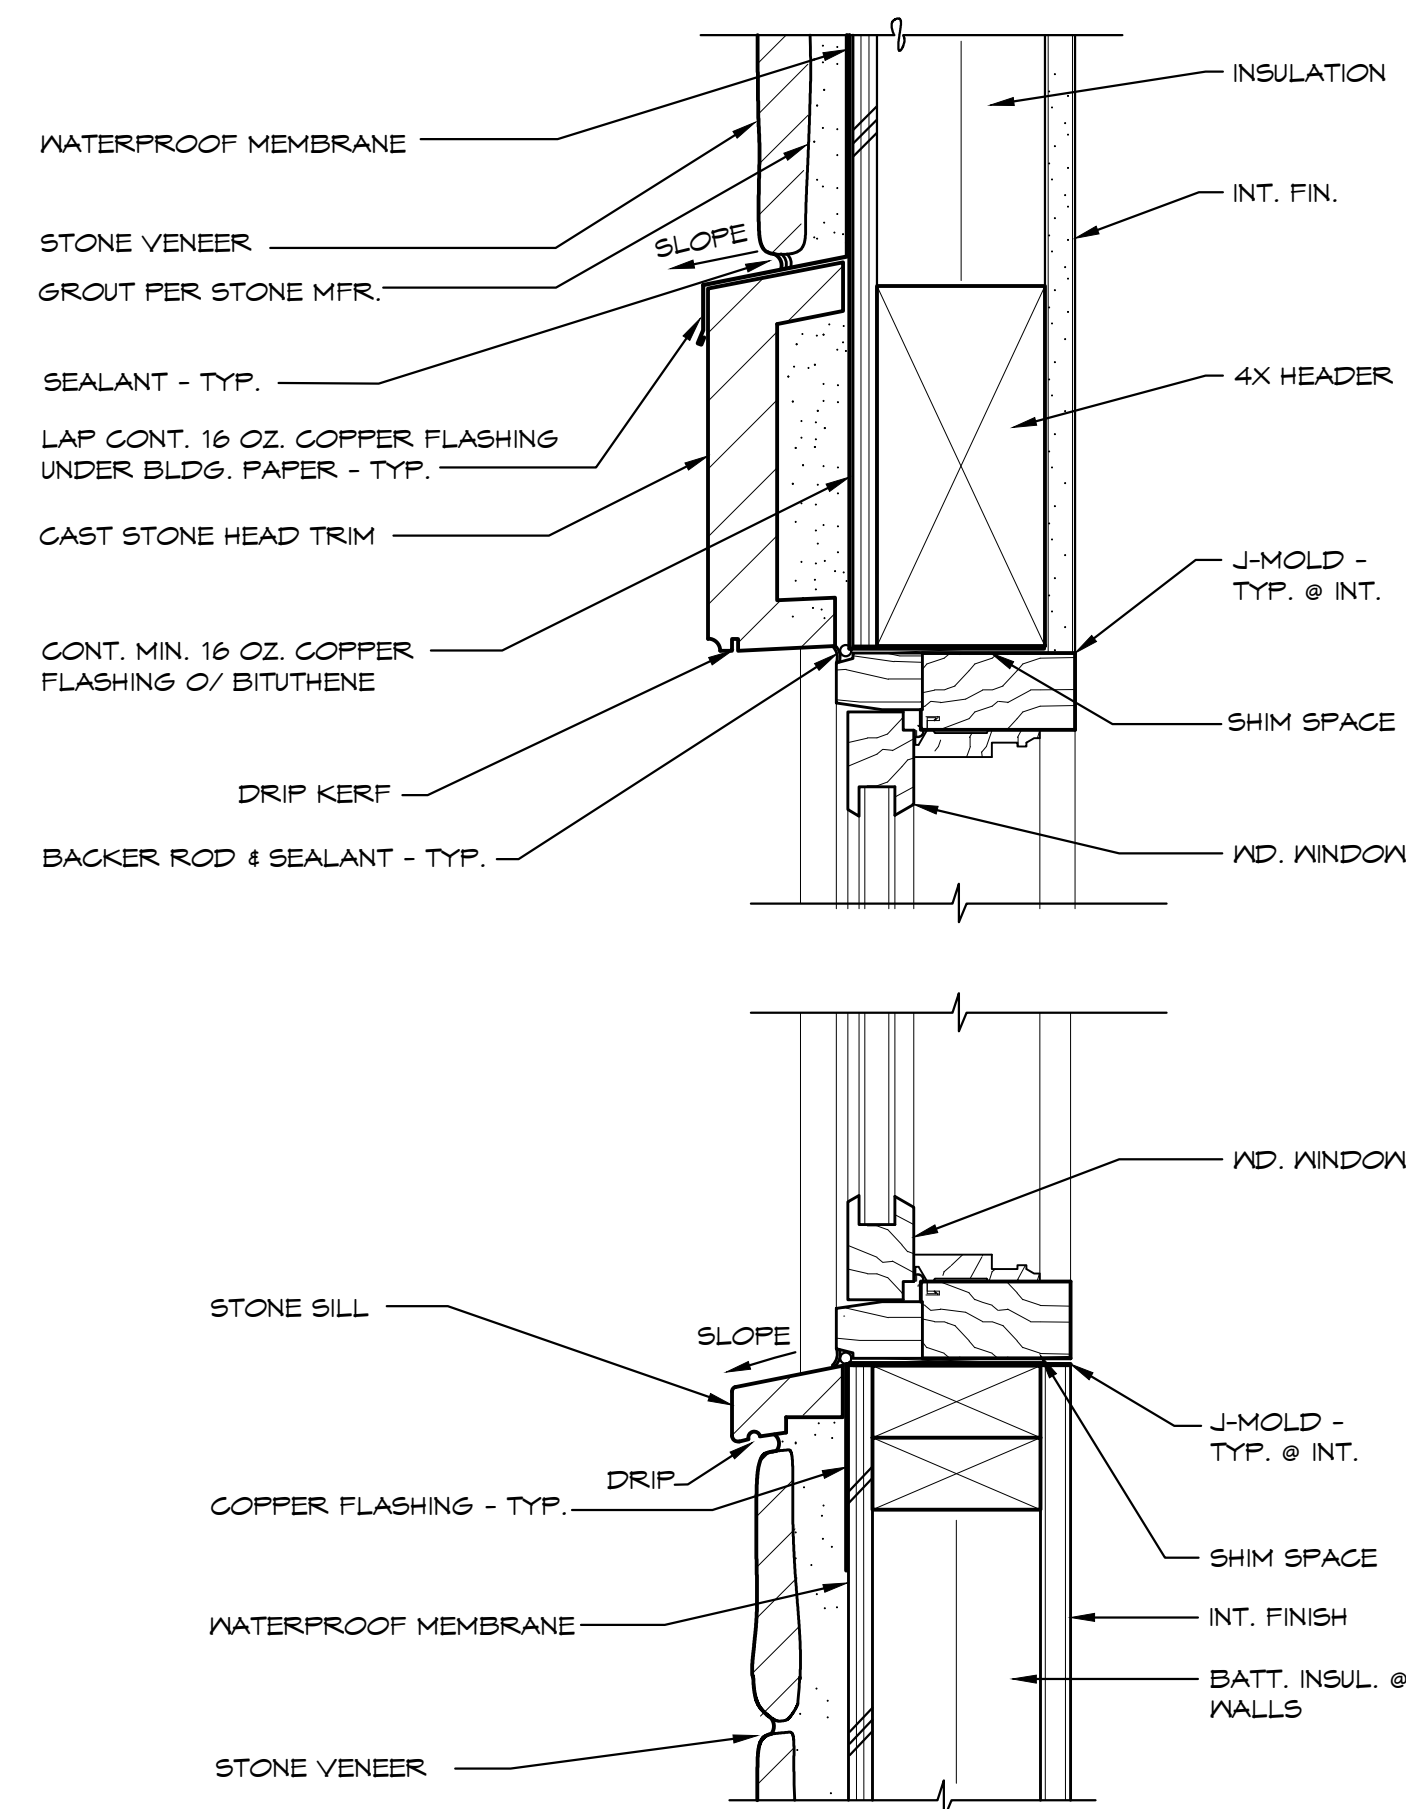

WINDOW DETAIL

SCALE: 3" = 1'-0"

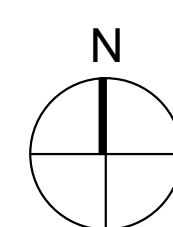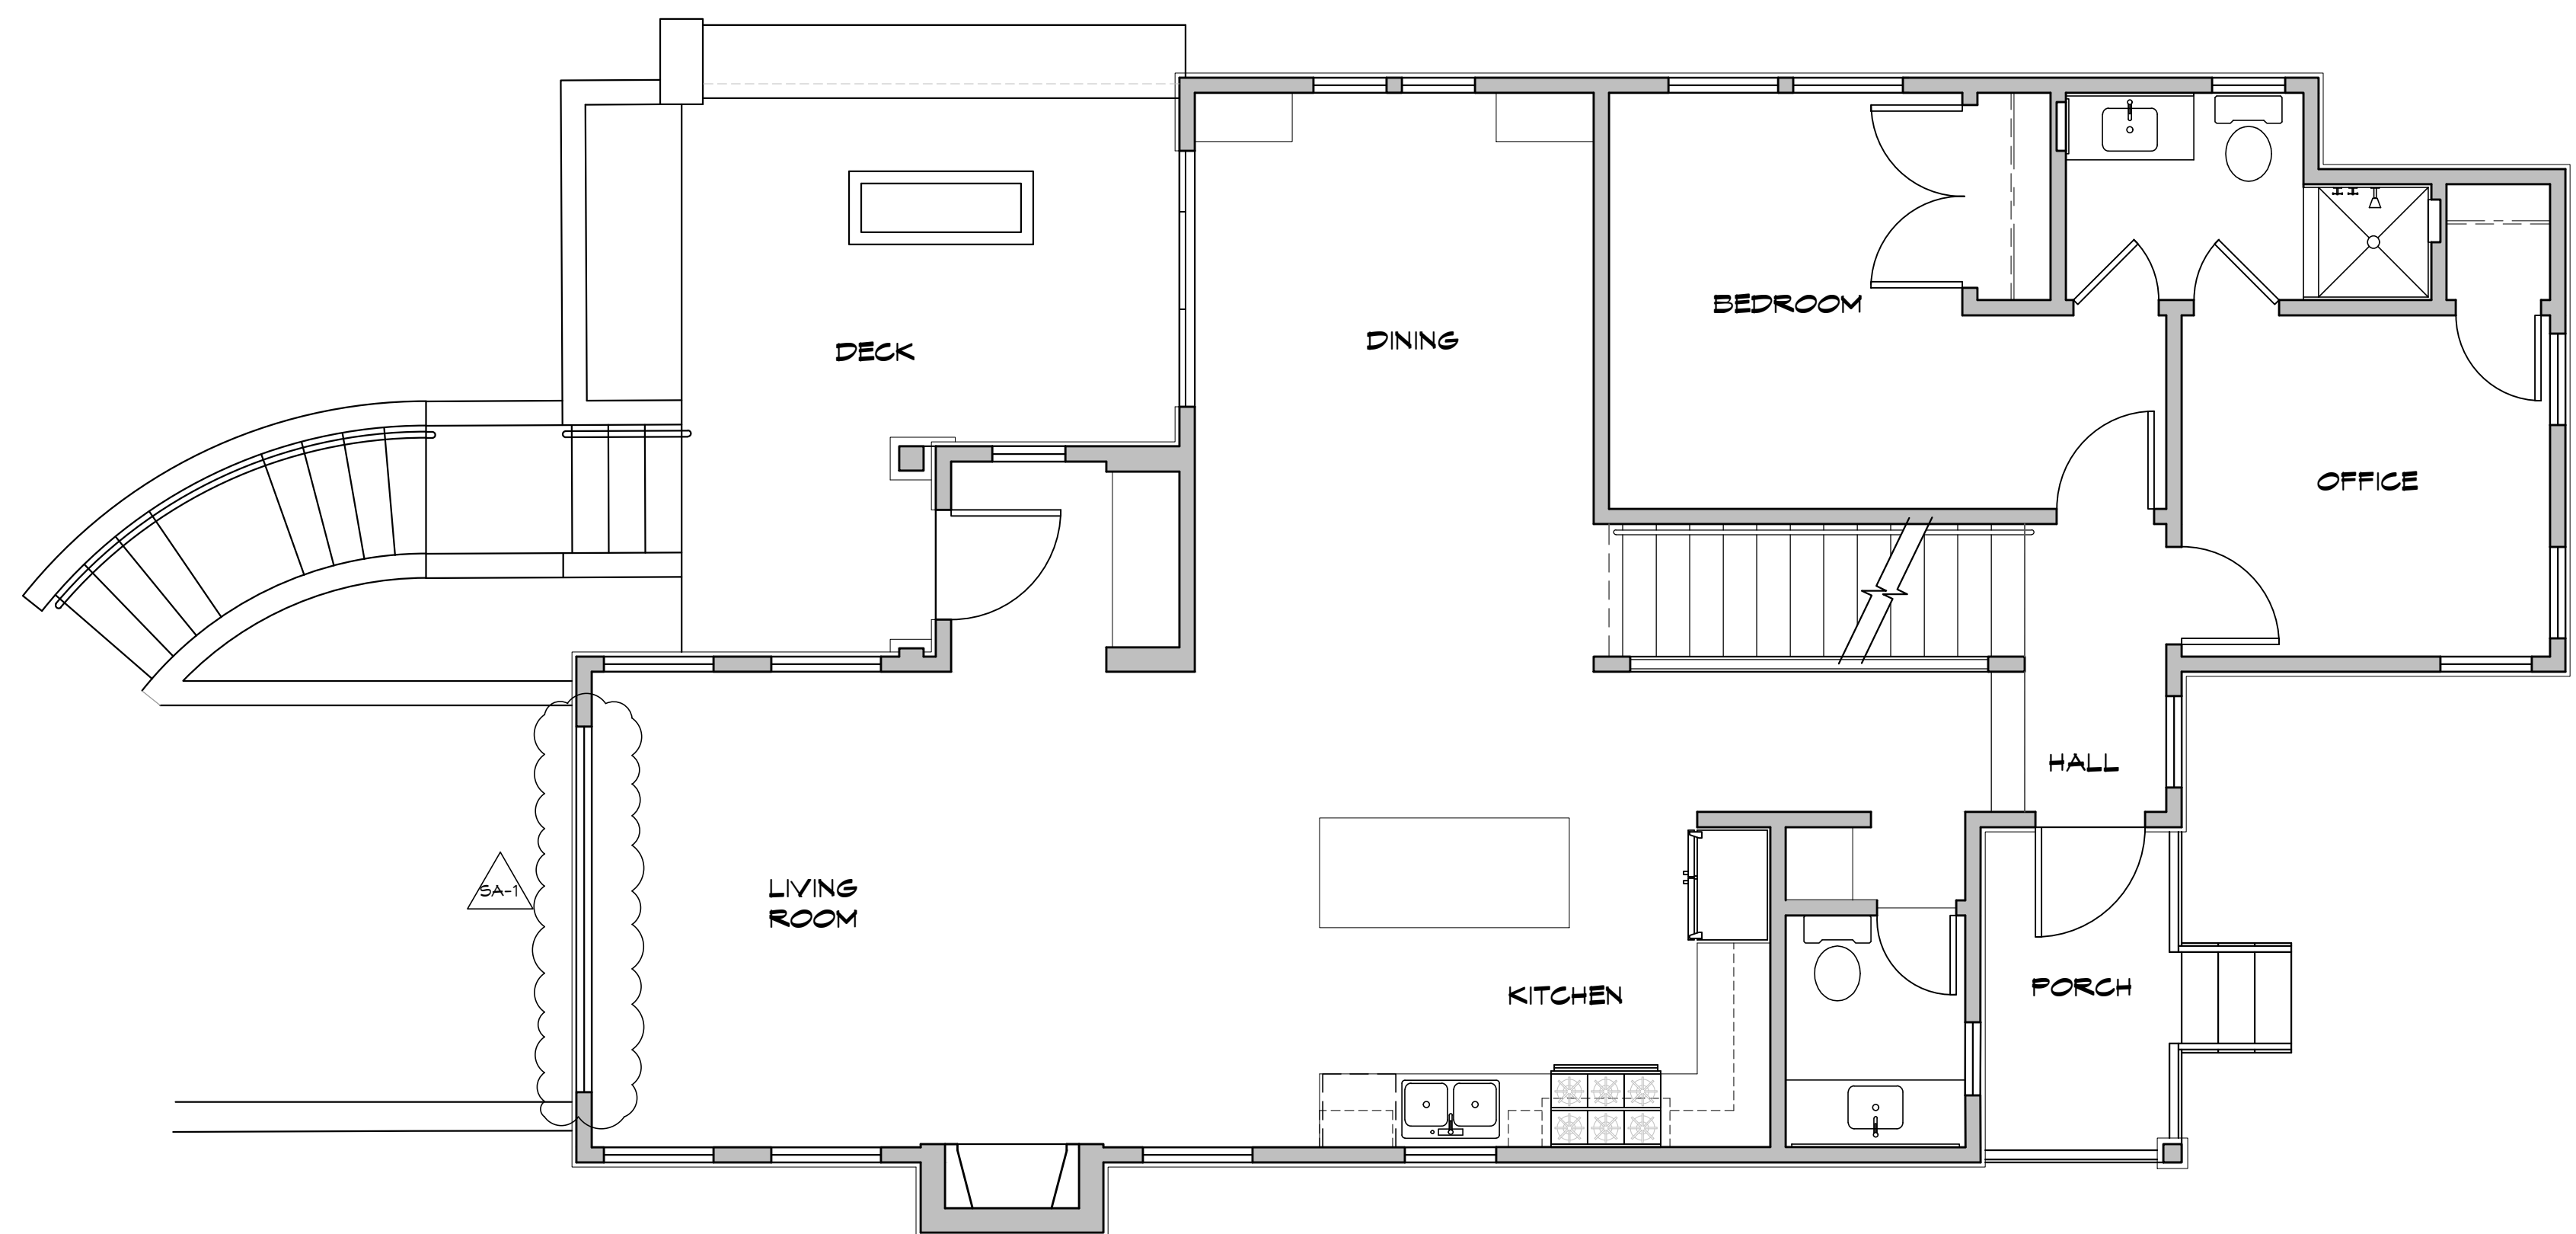

MAIN FLOOR PLAN

SCALE: 1/4" = 1'-0"