


CONCEPTUAL PROGRAMMATIC PLAN - LEVEL 1
POLICE & PUBLIC WORKS FACILITY @ 4TH AVE. & JUNIPERO ST.

DRAFT: FOR DISCUSSION ONLY

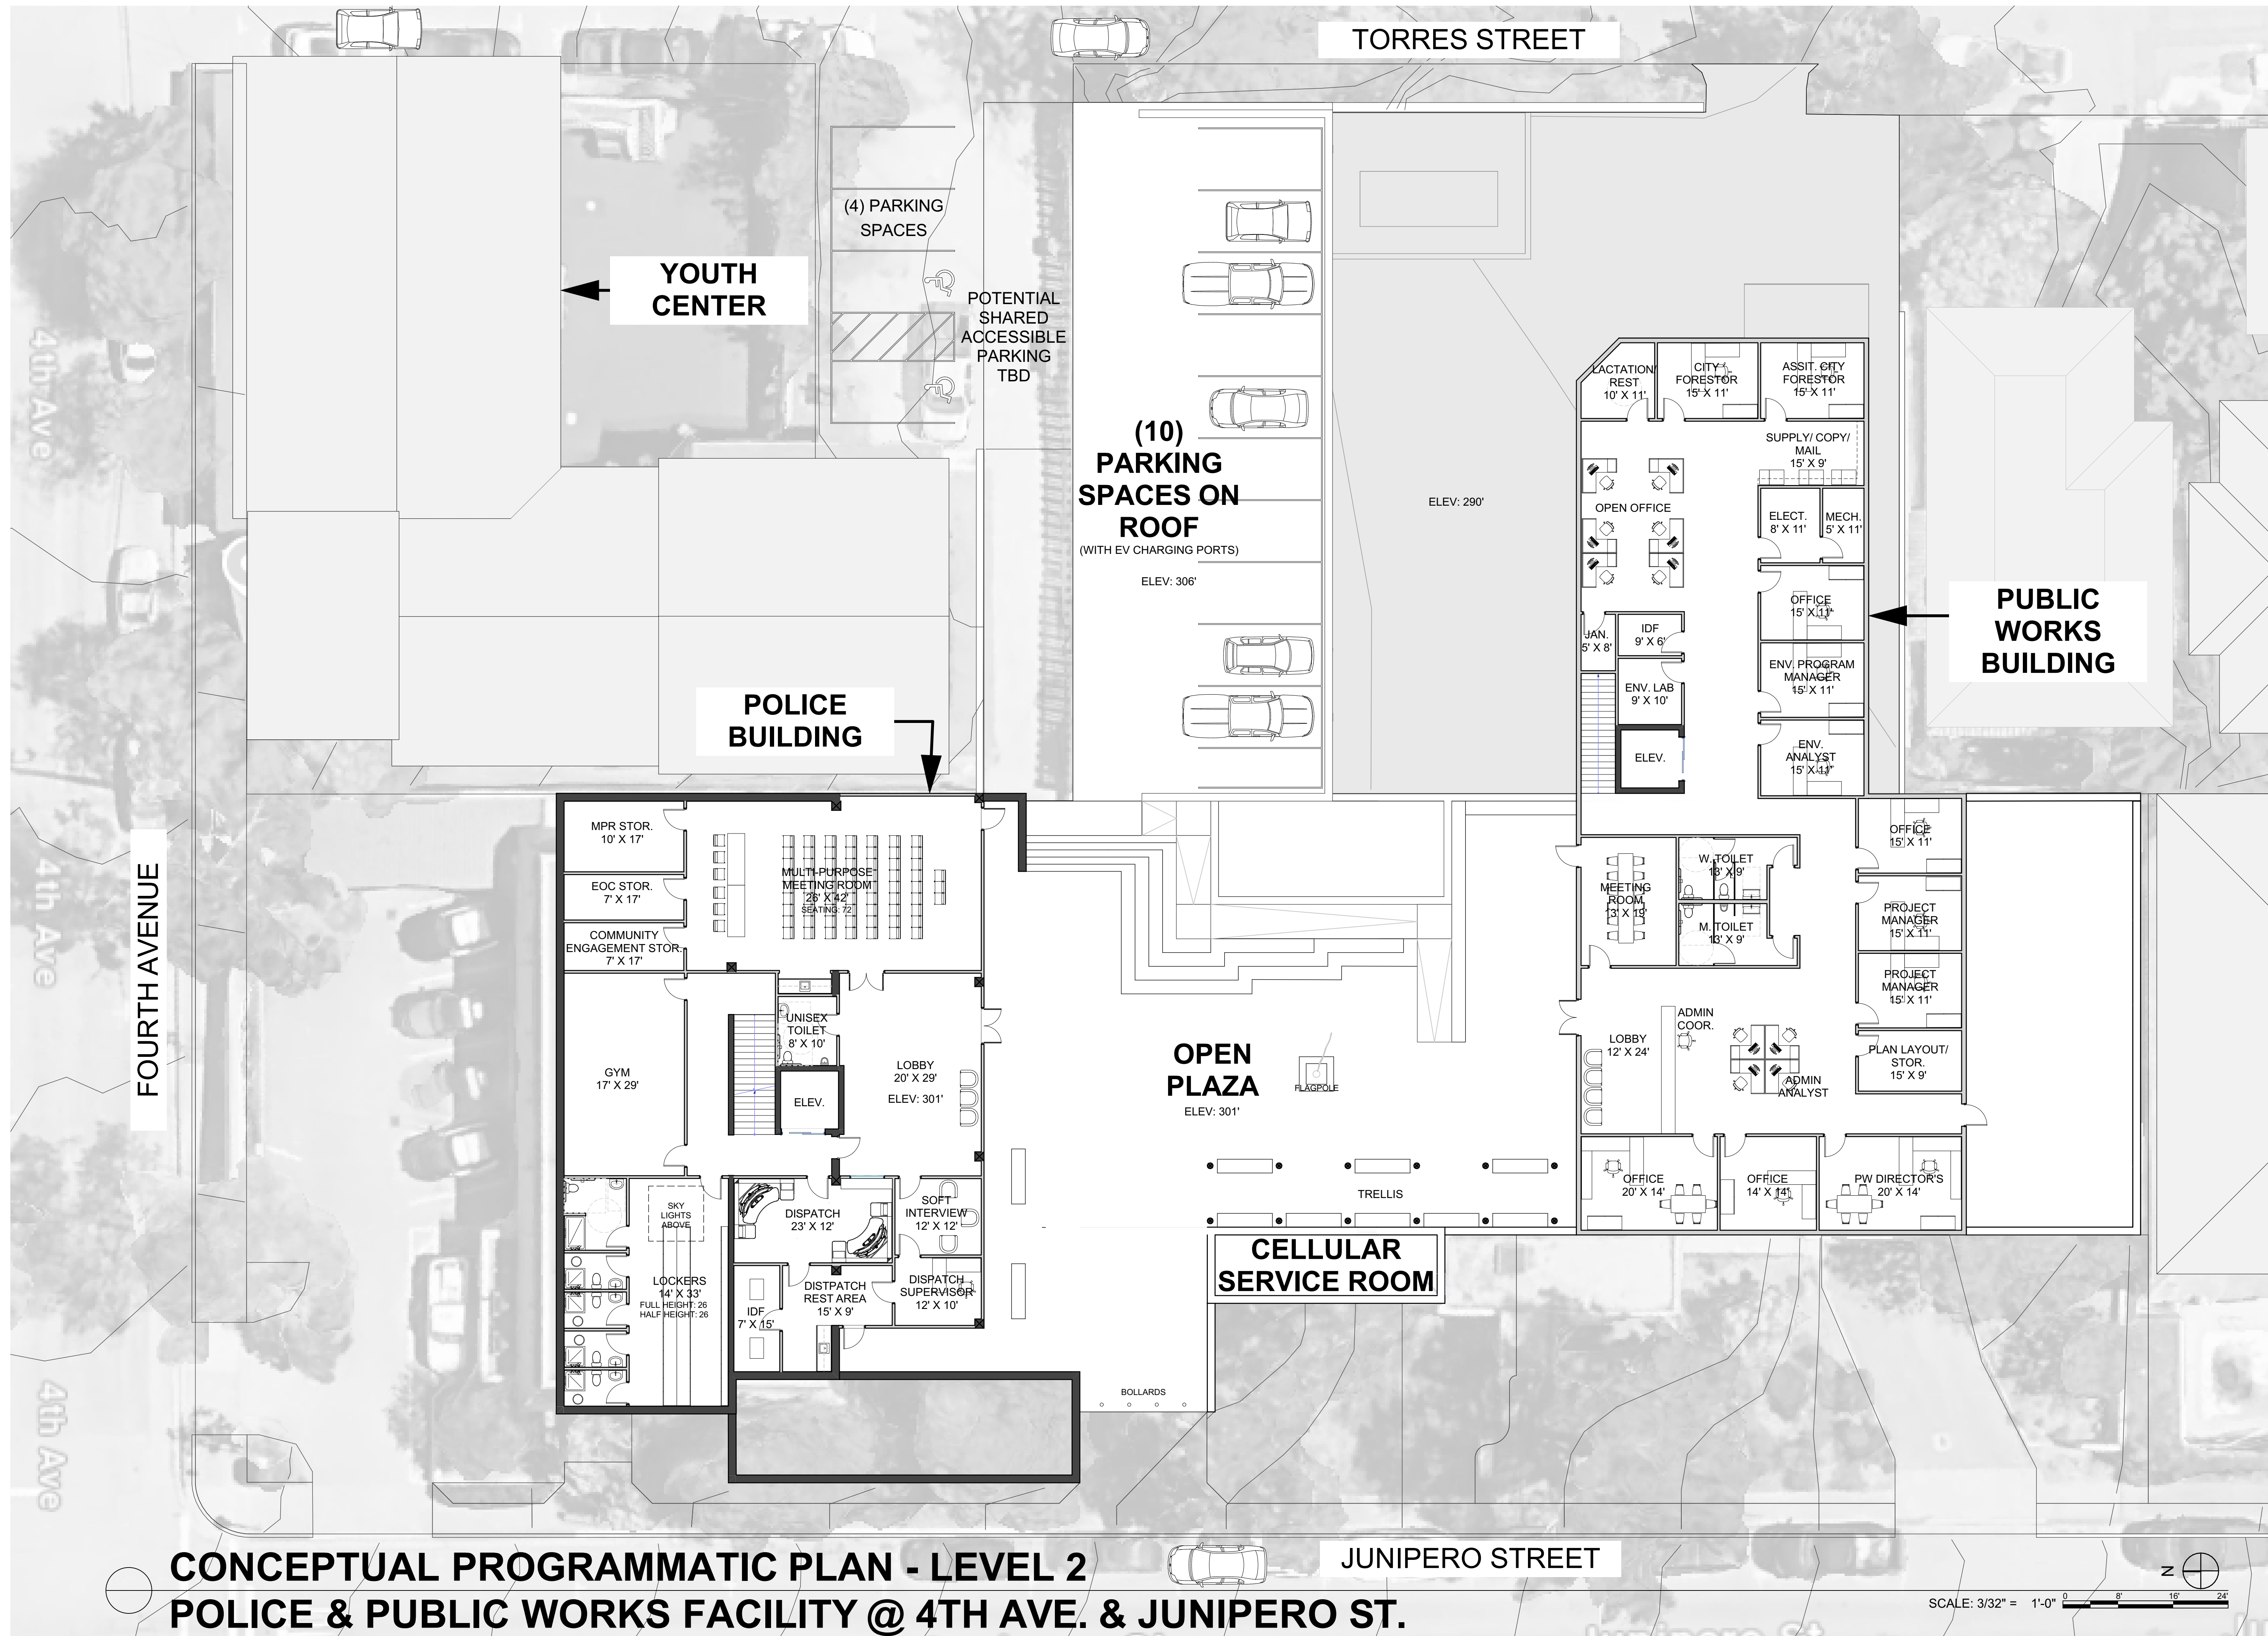


CONCEPTUAL PROGRAMMATIC PLAN - LEVEL 2
POLICE & PUBLIC WORKS FACILITY @ 4TH AVE. & JUNIPERO ST.

SCALE: 3/32" = 1'-0"




DRAFT: FOR DISCUSSION ONLY

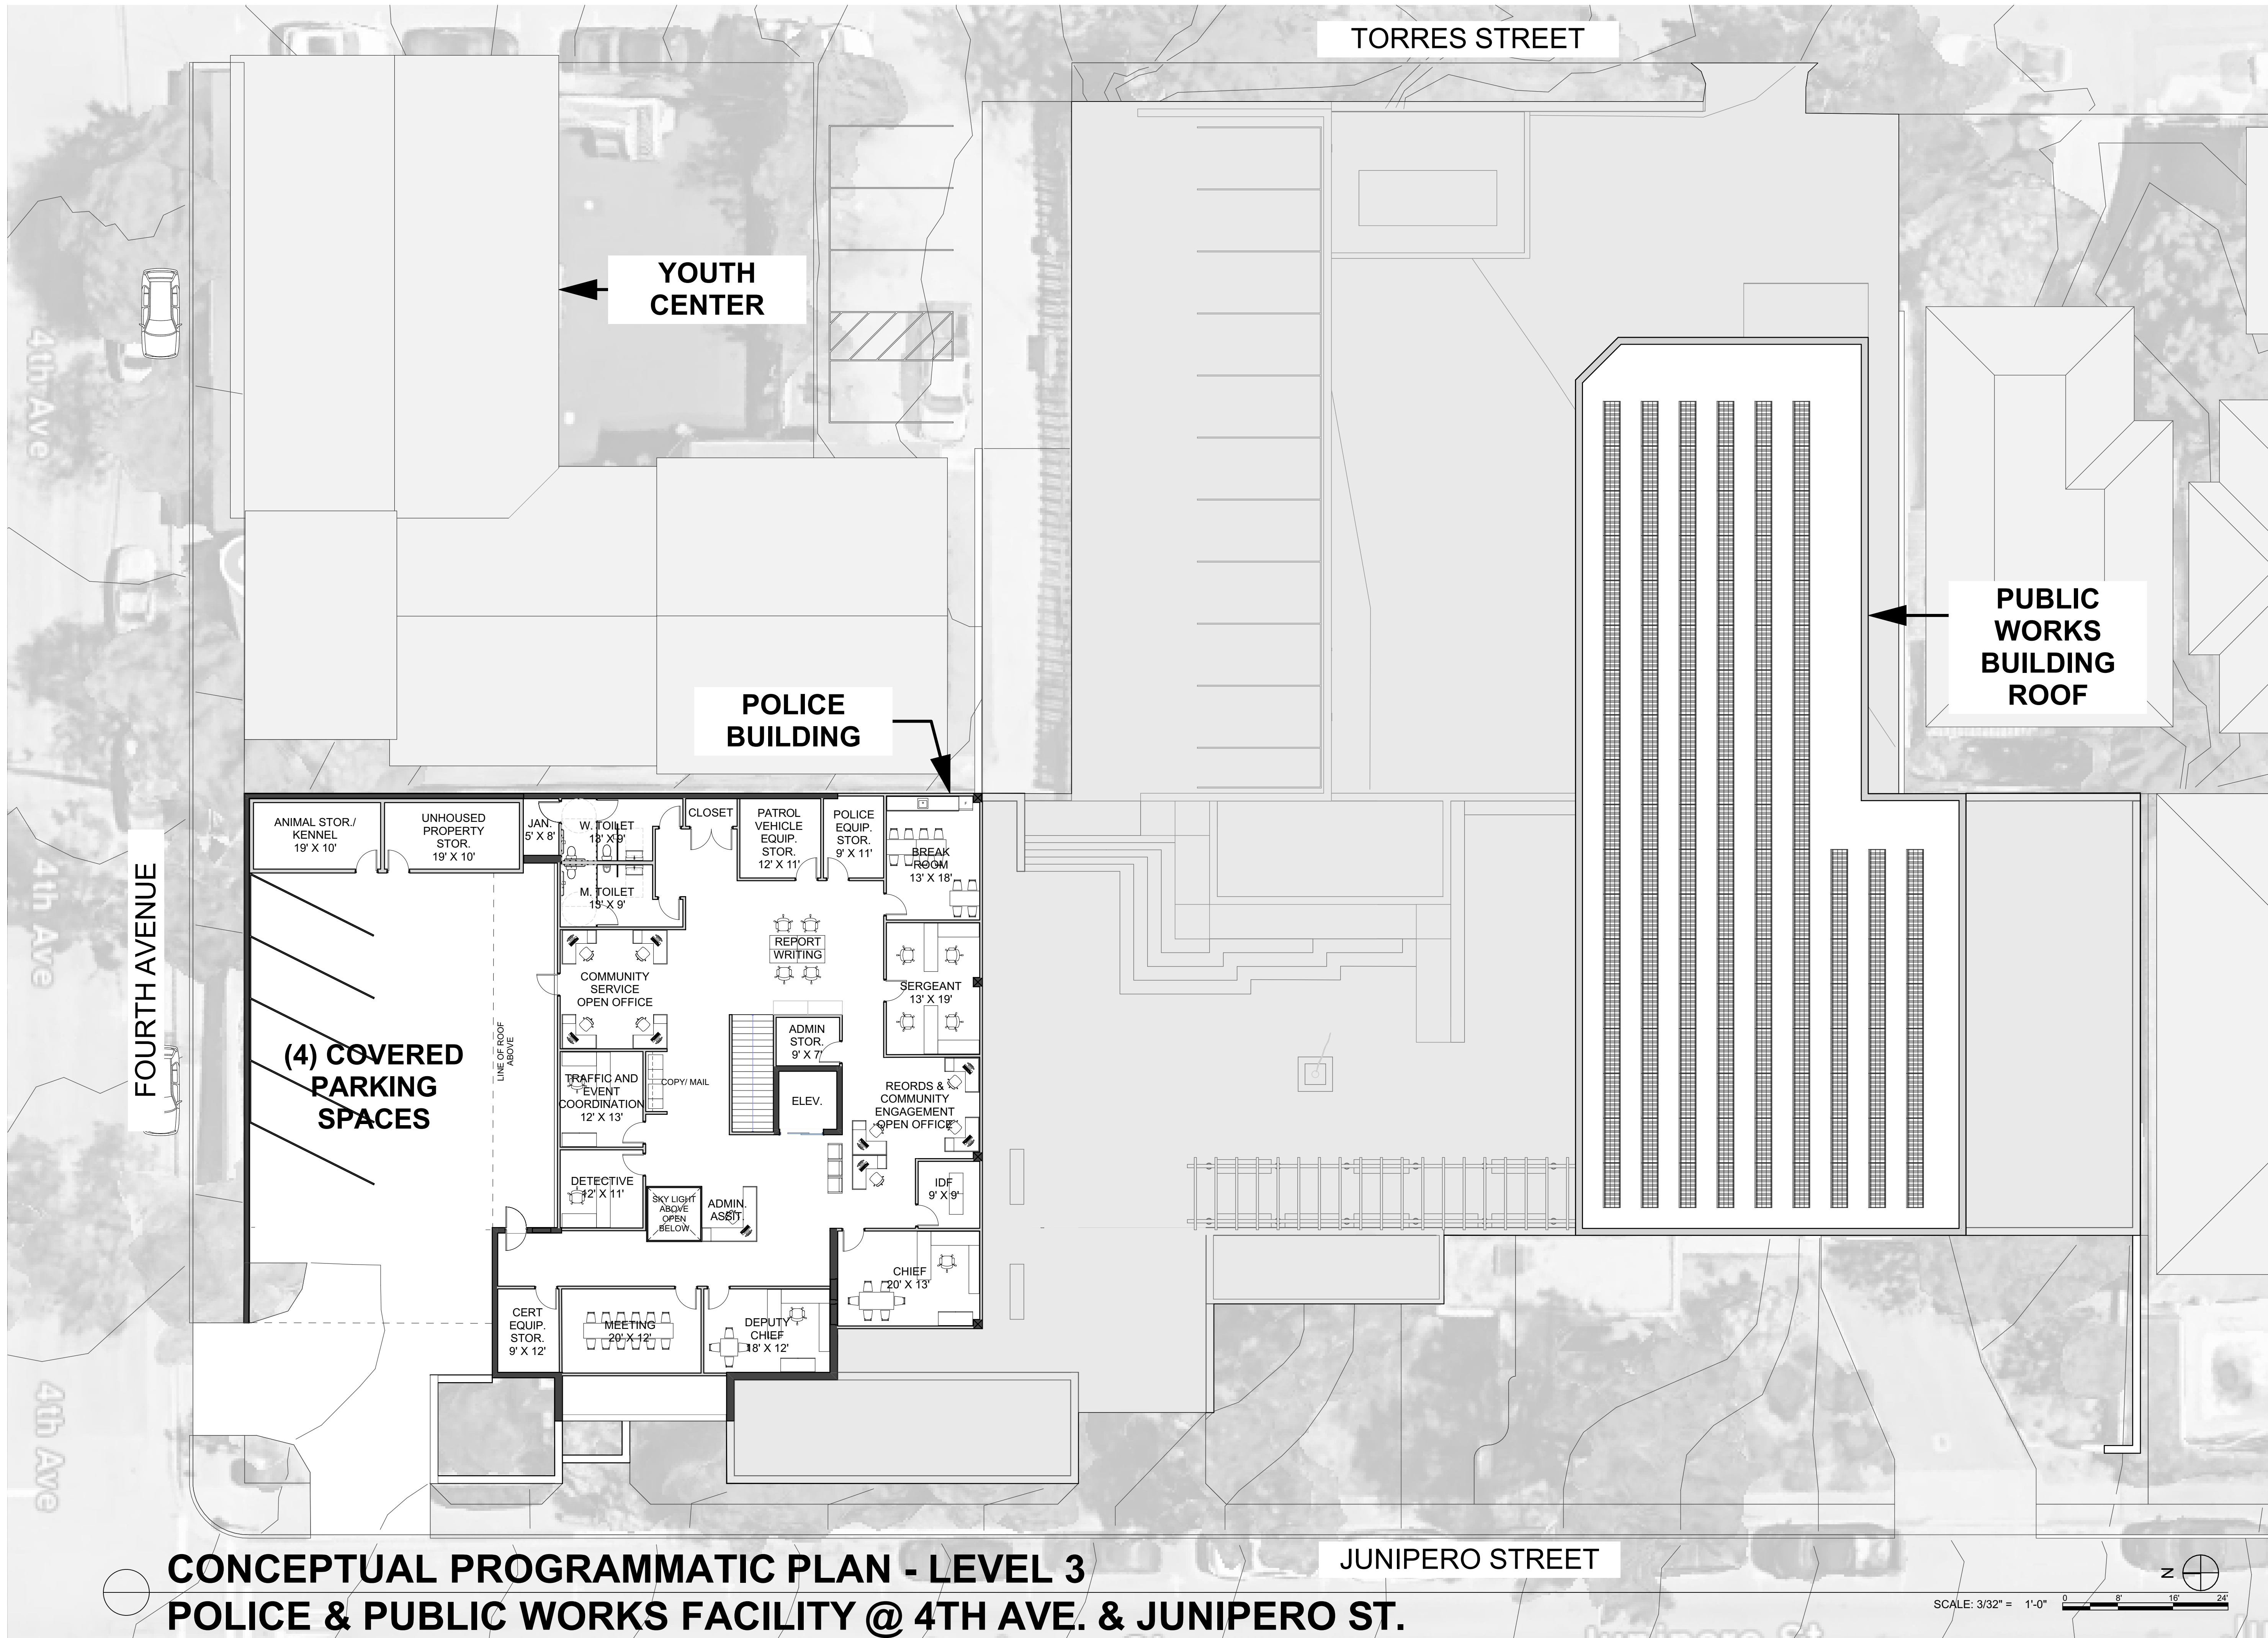


CONCEPTUAL PROGRAMMATIC PLAN - LEVEL 3
POLICE & PUBLIC WORKS FACILITY @ 4TH AVE. & JUNIPERO ST.

DRAFT: FOR DISCUSSION ONLY

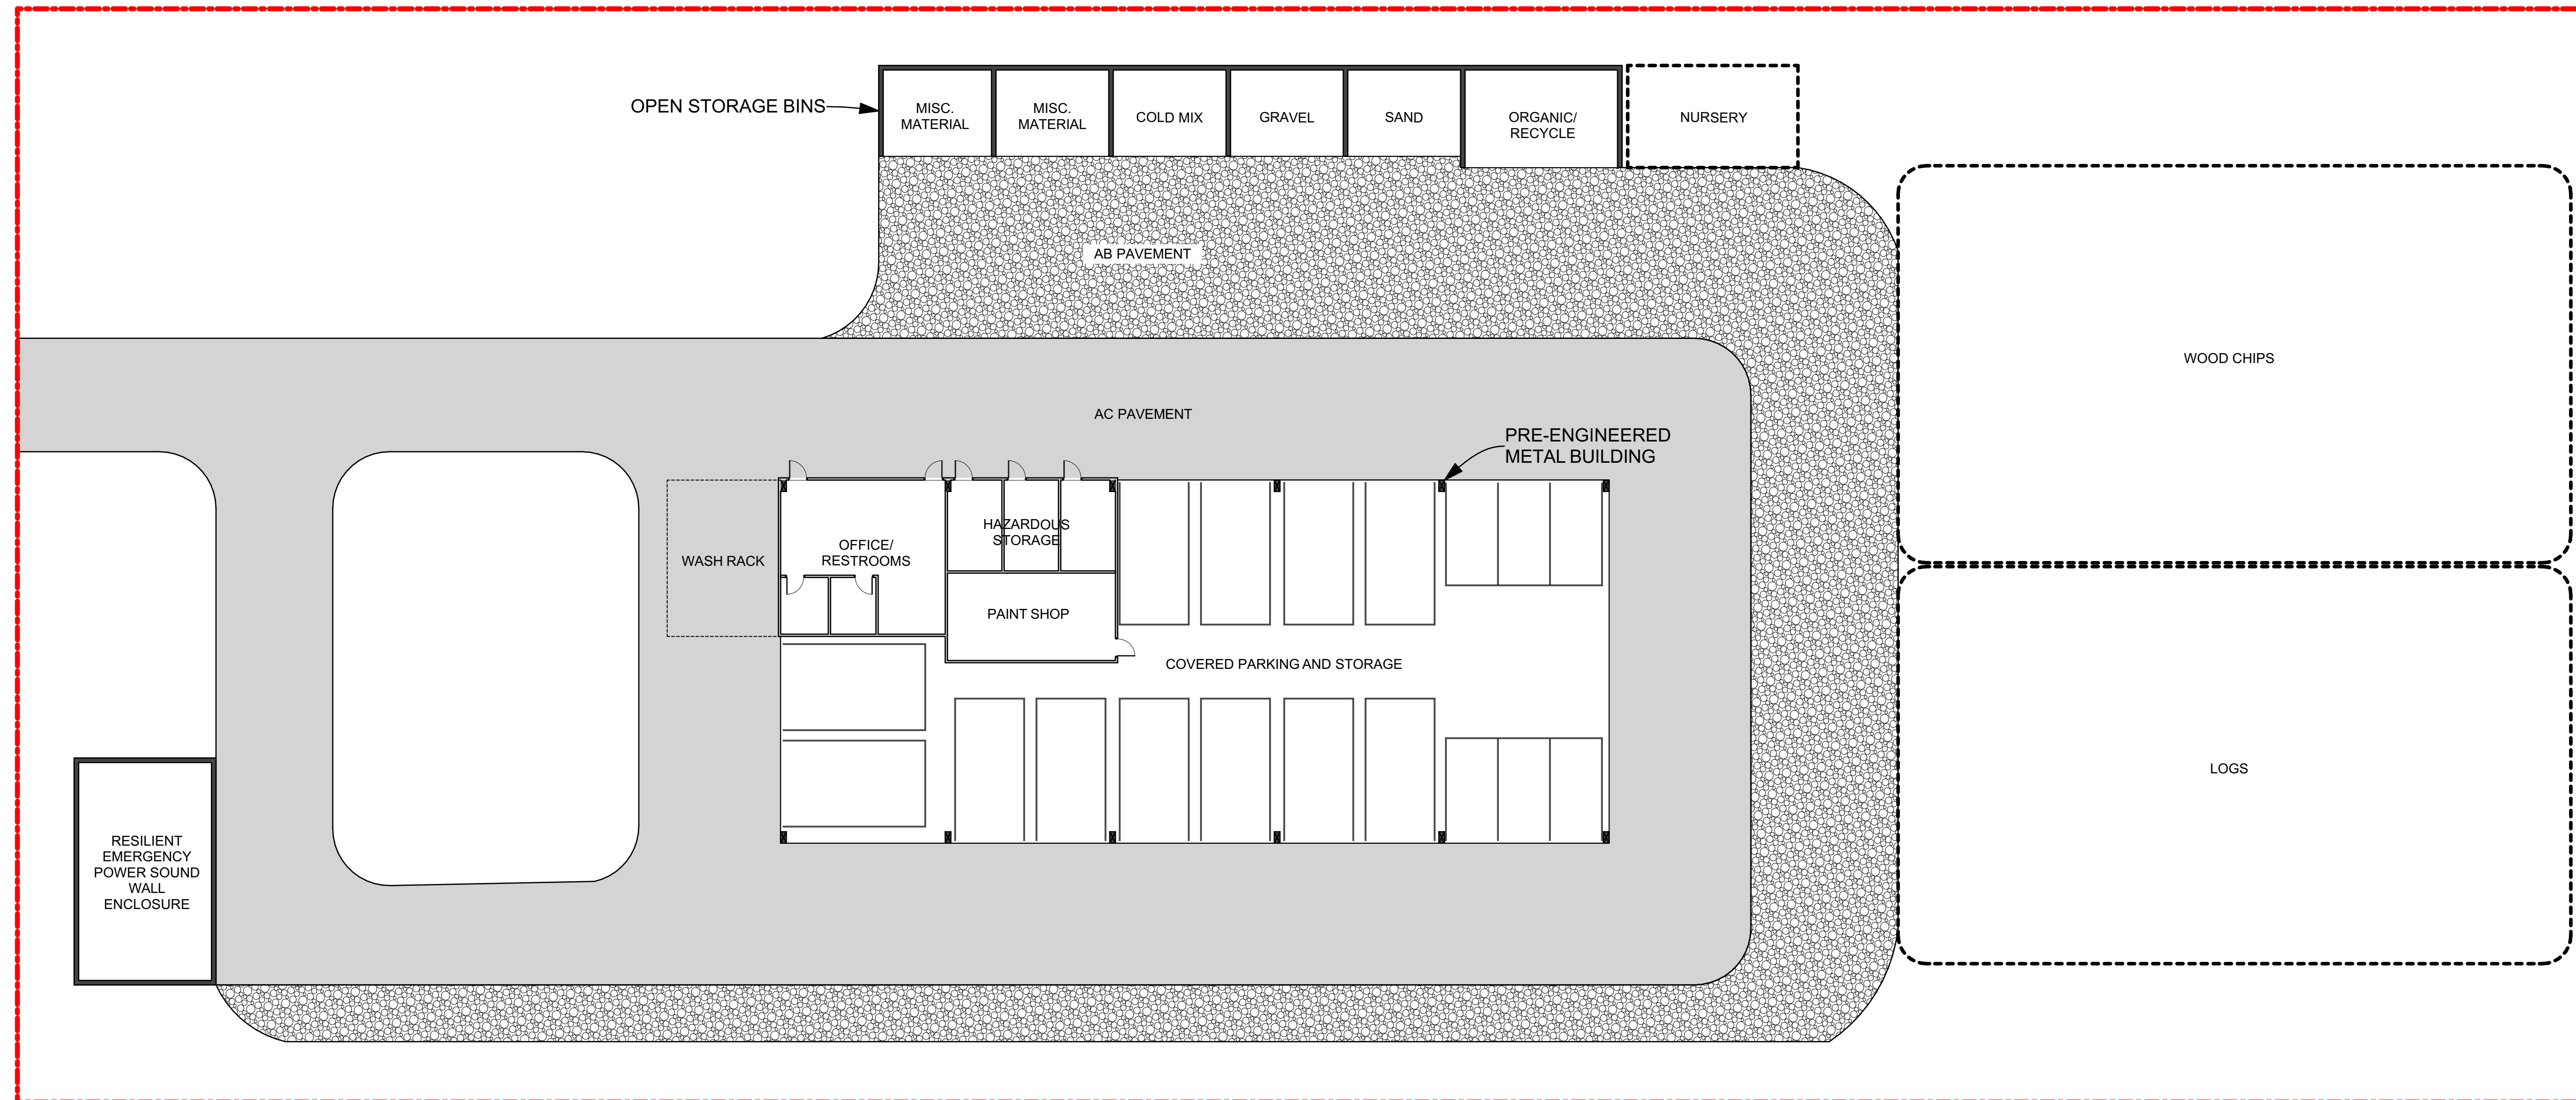

**CONCEPTUAL PROGRAMMATIC PLAN
PUBLIC WORKS EQUIPMENT YARD (NO SITE SELECTED)**

SCALE: 1/16" = 1'-0"

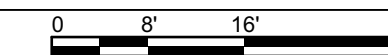

DRAFT: FOR DISCUSSION ONLY