

663
Lighthouse
Avenue Suite F
Pacific Grove,
CA 93950
408.375.4868

HARRISON MEMORIAL
LIBRARY

Ocean and Lincoln Streets
CARMEL By The SEA

**MAIN LOBBY
CIRCULATION
DESK**

DRAWINGS CONSIST OF THIS SHEET
AND 8-1/2" X 11" DETAILS.



Title:
**DEMO PLAN
DESK PLAN
DESK SECTIONS
ELEVATIONS**

Revisions:


Scale: 1/2":1'-0" U.O.N.

Sheet No:

Date: AUGUST 28, 1998

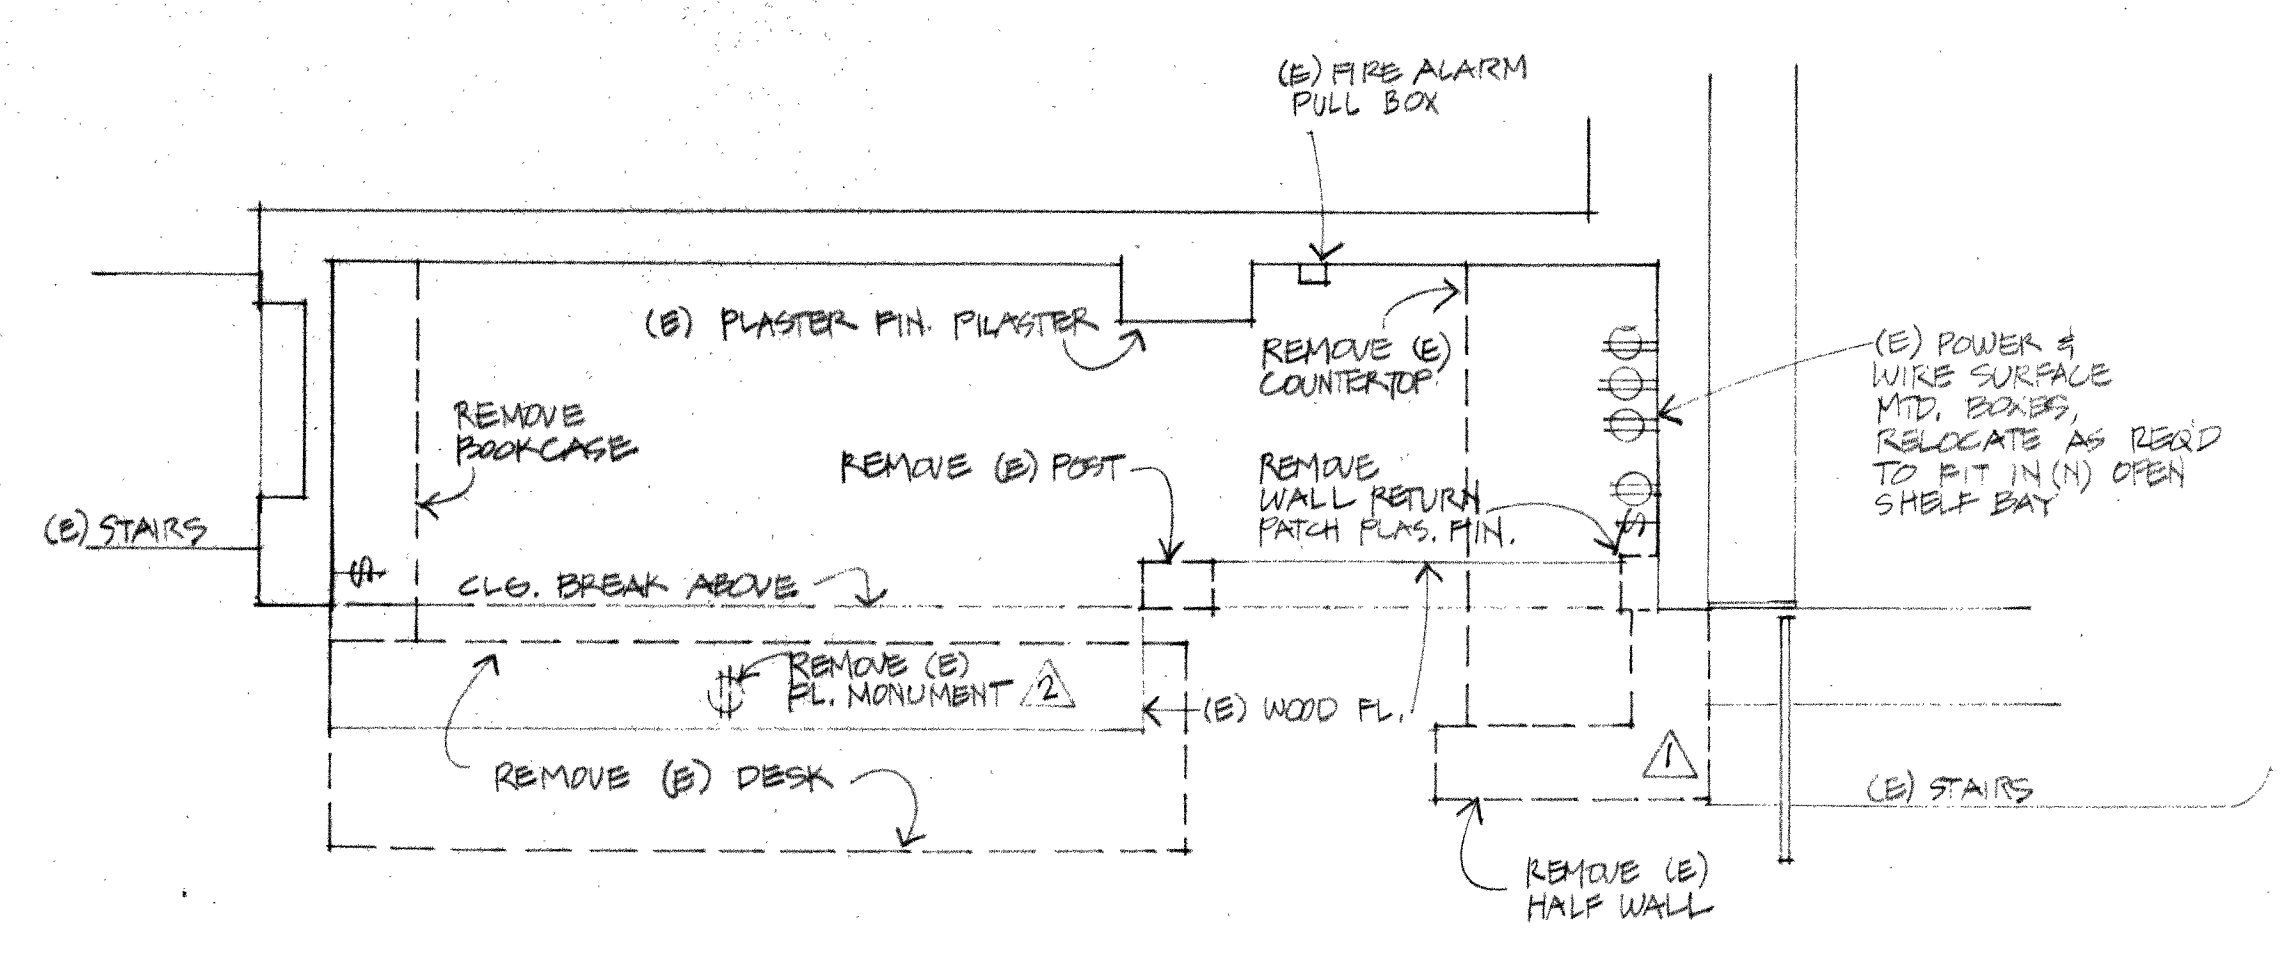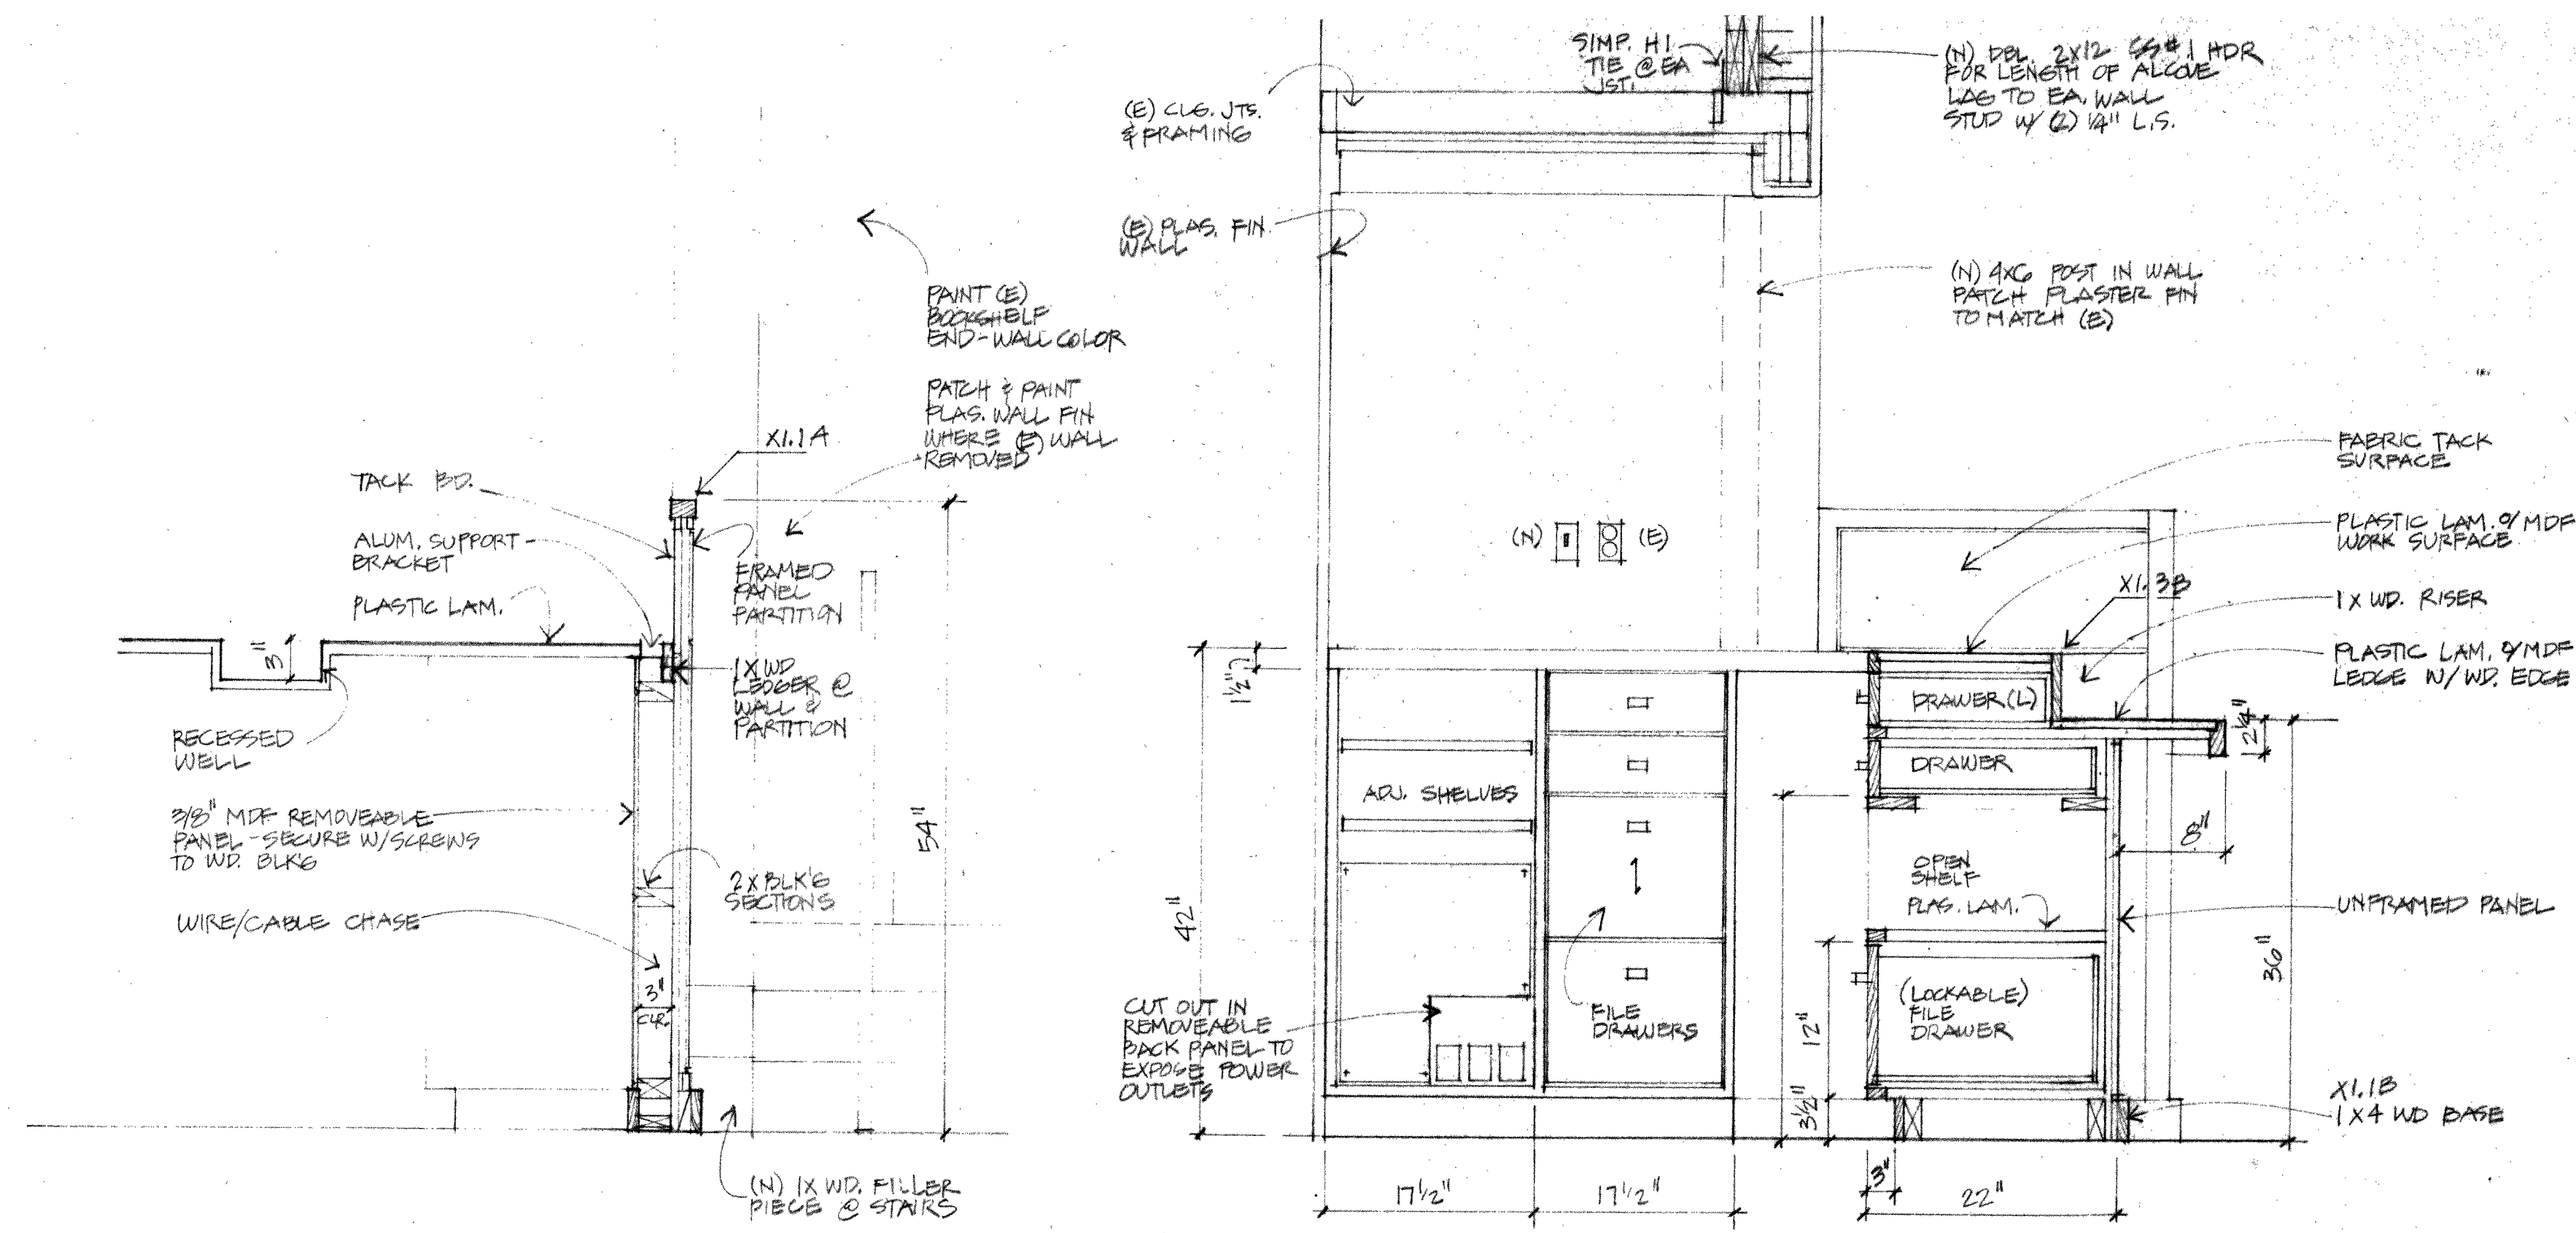

1 EXISTING/DEMOLITION PLAN

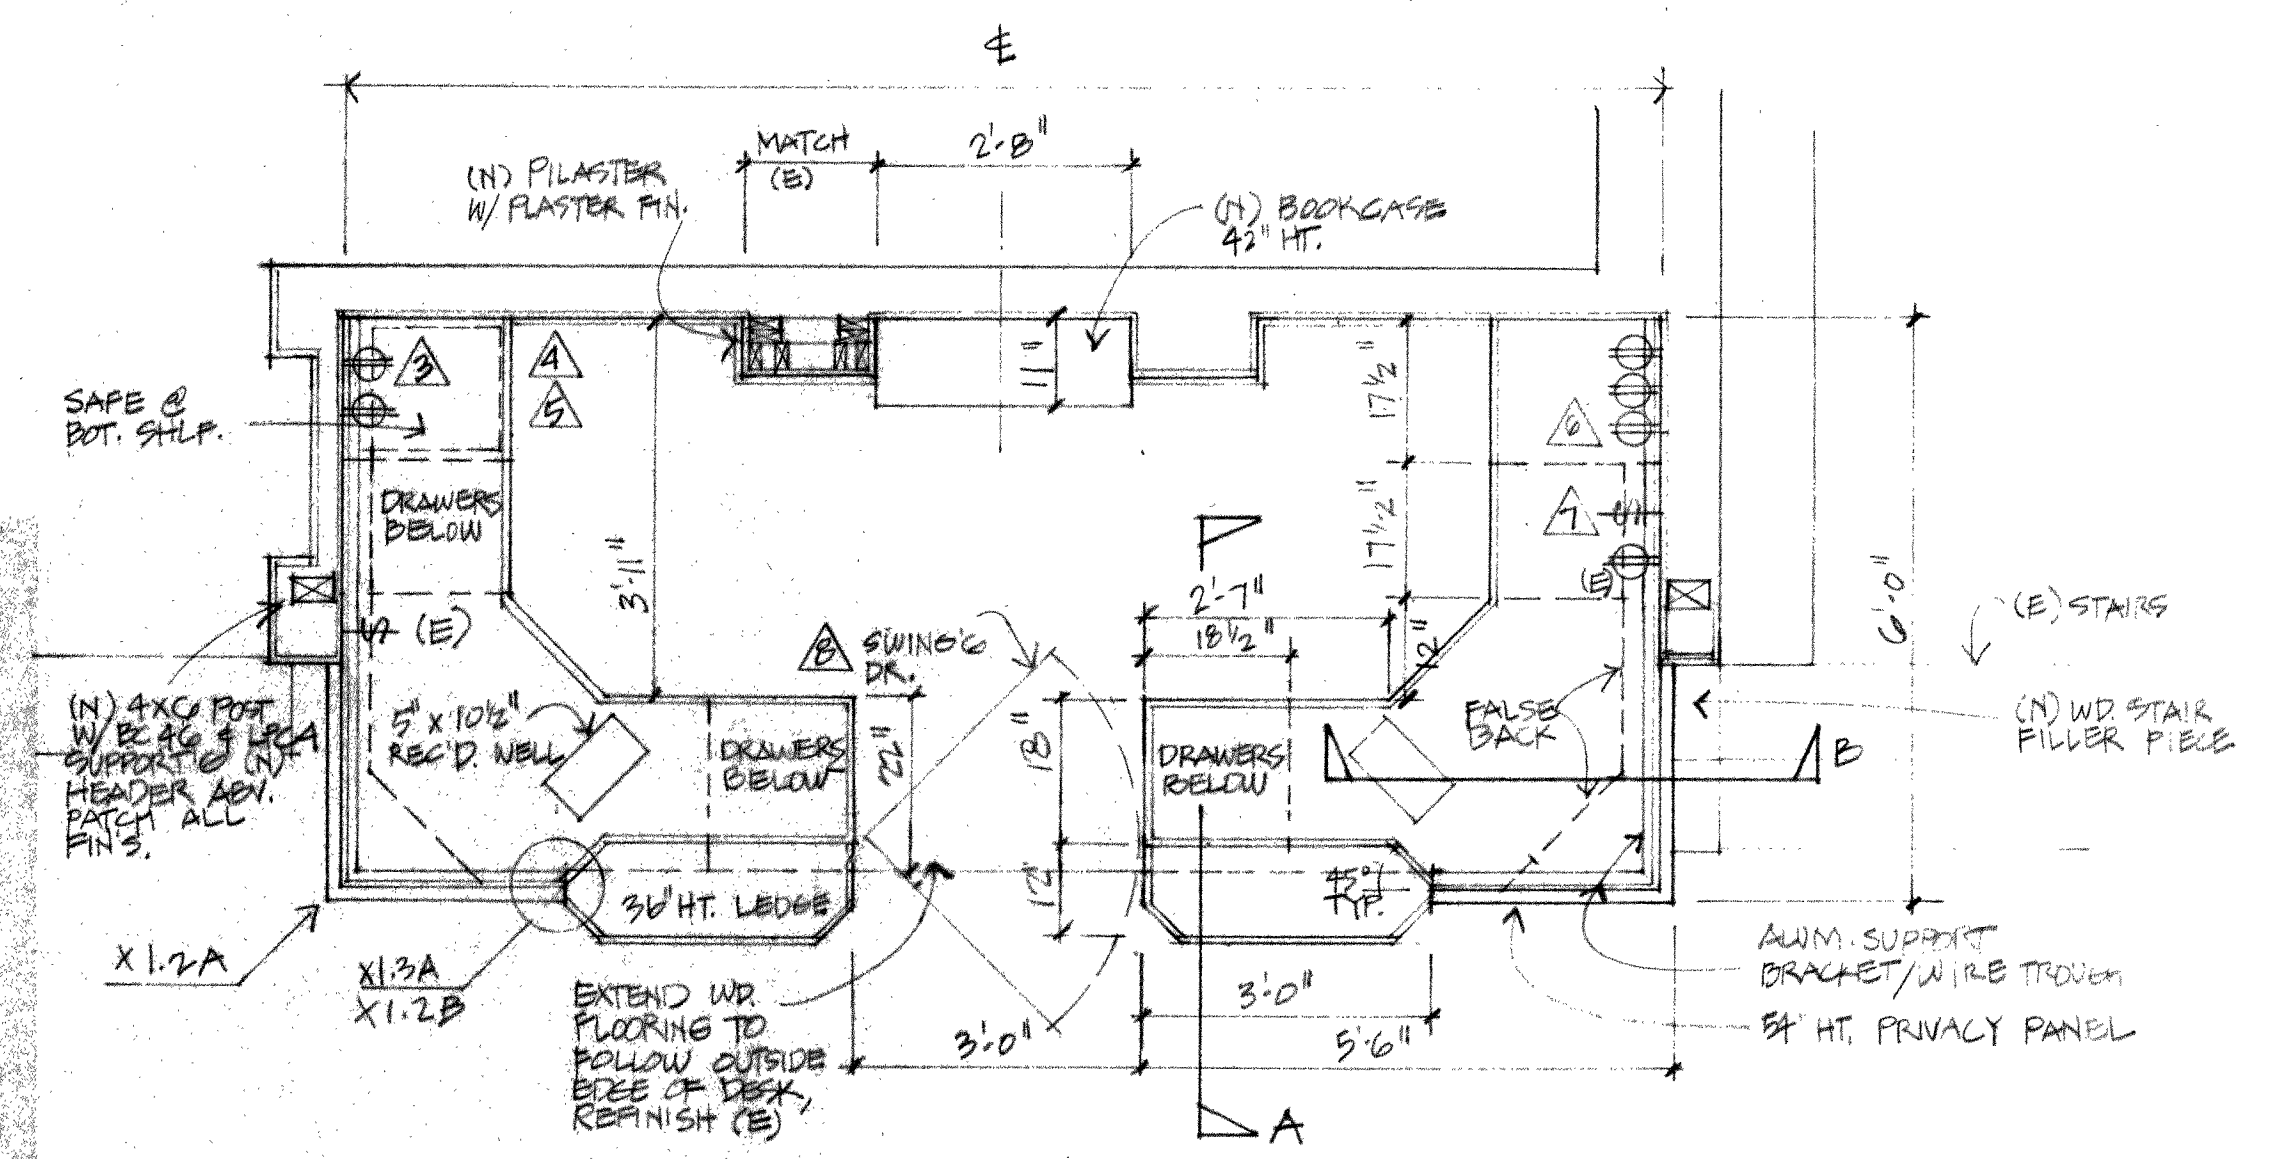

2 CIRCULATION DESK PLAN

GENERAL NOTES


- A. PROJECT INCLUDES AN ADDITION TO REMOVAL OF THE EXISTING CIRCULATION DESK IN ITS ENTIRETY. PATCHING WALL FINISHES AS NECESSARY, EXTENSION OF WOOD FLOORING, AND REROUTING EXISTING INCOMING AND RELOCATION OF EXISTING ELECTRICAL AS NECESSITATED BY NEW WORK.
- B. CONTRACTOR TO THOROUGHLY INSPECT EXISTING CONDITIONS AND VERIFY MEASUREMENTS PRIOR TO DESK FABRICATION.
- C. MATCH ALL PAINT COLORS FOR PATCHED SURFACES. PROVIDE SAMPLES. NEW DESK HARDWOOD SURFACES SHALL HAVE A TRANSPARENT STAIN WITH LAQUER FINISH. COLOR SHALL BE SELECTED BY ARCHITECT.
- D. DRAWER GLIDES SHALL BE FULL EXTENSION APPROPRIATE TO THE ANTICIPATED WEIGHT AND USE. DRAWER PULLS SHALL BE HAFEL METAL BOW HANDLES 11623117, BROWN. SUPPORT BRACKET/WIRE MANAGER SHALL BE SB-6, COLOR: BLACK, AS MANUFACTURED BY DOUG MOCKETT & COMPANY.
- E. WOOD CASEWORK SHALL CONFORM TO WIC 'MANUAL OF MILLWORK' STANDARDS FOR PREMIUM GRADE.
- F. WOOD VENEER PLYWOOD SHALL BE A TROPICAL AMERICAN MAHOGANY, FLAT SLICED, WITH ALL EXPOSED EDGES EDGE BANDED. SOLID STOCK SHALL BE OF SIMILAR SPECIES, SAMPLES SHALL BE APPROVED BY ARCHITECT. MEDIUM DENSITY FIBERBOARD SHALL BE USED FOR UNDERCOUNTER KNEE SPACES AND REMOVABLE PANELS WHERE INDICATED.
- G. PLASTIC LAMINATE WORK SURFACES SHALL BE COLORCORE AS MANUFACTURED BY FORMICA, CORP. COLOR SHALL BE AS SELECTED BY ARCHITECT.
- H. TACK BOARD SURFACES SHALL BE NACO'S TACKABLE PANEL WITH SELF HEALING VINYL, OR EQUAL. COLOR TO BE SELECTED BY ARCHITECT.

PLAN SHEET NOTES


1. REMOVE EXISTING HALF WALL AND BUILT IN DESK. PATCH ALL HOLES IN WALL THAT WILL BE EXPOSED TO MATCH ADJACENT FINISHES.
2. REMOVE FLOOR MOUNTED MONUMENT. EXTEND WIRING FOR POWER, COMPUTER CABLES, ETC., IN NEW SURFACE RACEWAY ALONG BACK OF DESK OVER TO NEW WIRE/CABLE CHASE. SURFACE MOUNT WIREMOLD TO PARTITION AND WALL WITHIN CHASE.
3. NEW SURFACE MOUNTED BOXES TO BE MOUNTED SO AS TO BE EXPOSED ABOVE SAFE IN OPEN SHELF AREA.
4. CPU AND UPS EQUIPMENT TO BE LOCATED ON SHELF ABOVE SAFE.
5. NEW SAFE TO BE PROVIDED BY OWNER AND INSTALLED BY CONTRACTOR. MOUNT TO FLOOR PER MANUFACTURER'S INSTRUCTIONS. PROVIDE SOLID BLOCKING AS REQUIRED BELOW SHELF.
6. RELOCATE SURFACE MOUNTED ELECTRICAL AS NECESSARY TO BE EXPOSED IN OPEN SHELF BAY.
7. RELOCATE SWITCH TO ELEVATION ABOVE NEW DESK HEIGHT. PROVIDE IVORY TRIM FOR ALL NEW AND EXISTING EXPOSED RECEPTACLES AND SWITCHES.
8. PROVIDE GRAVITY PIVOT HEAVY DUTY CAFÉ DOOR HINGES WITH SELF CENTERING FEATURE. BRONZE FINISH.

5 SECTION B 1:1'-0"


4 SECTION A 1:1'-0"

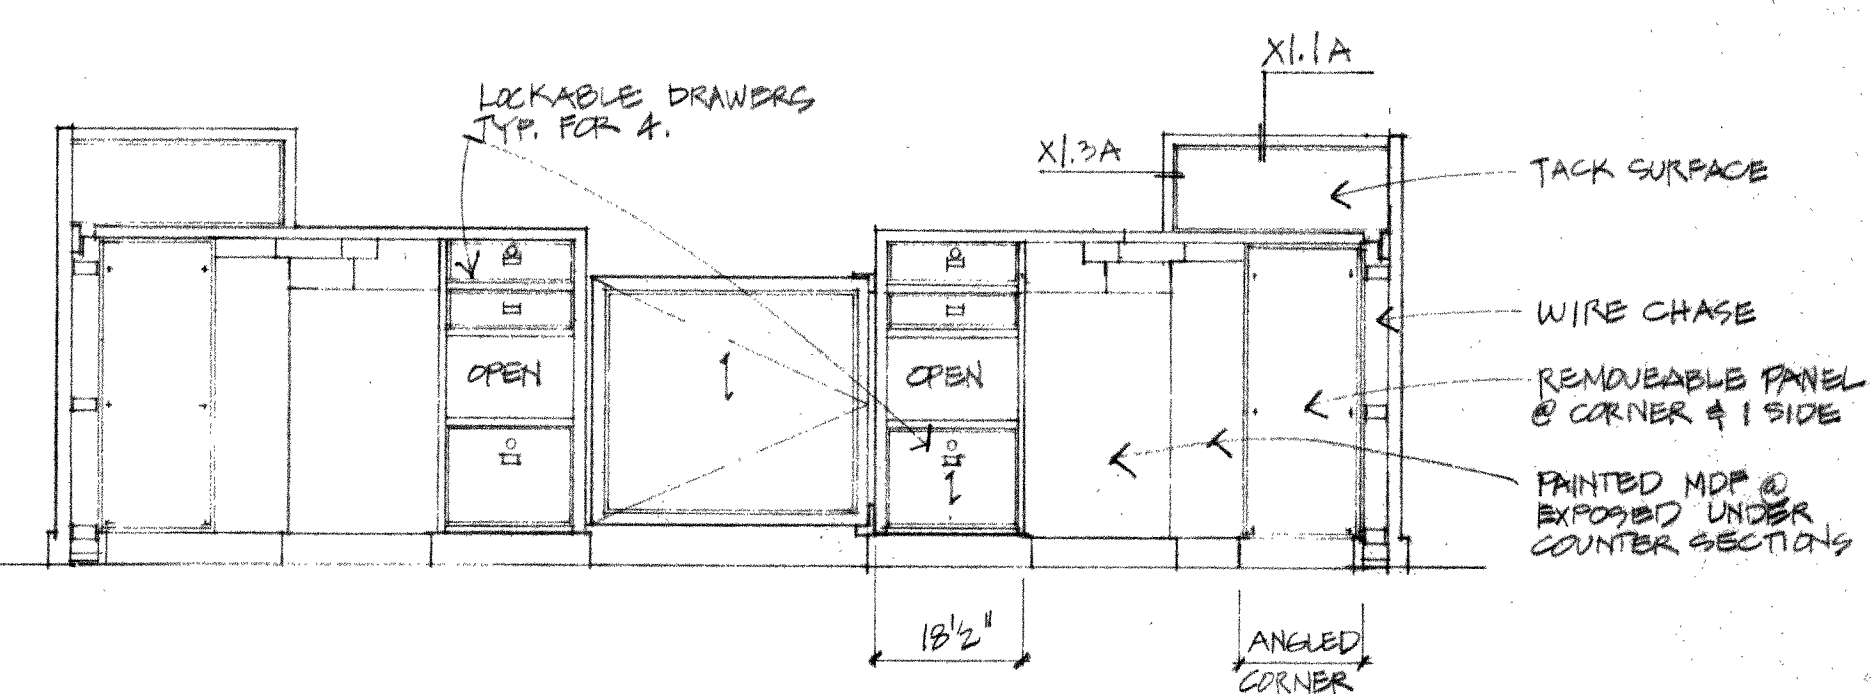


6 INSIDE ELEVATION

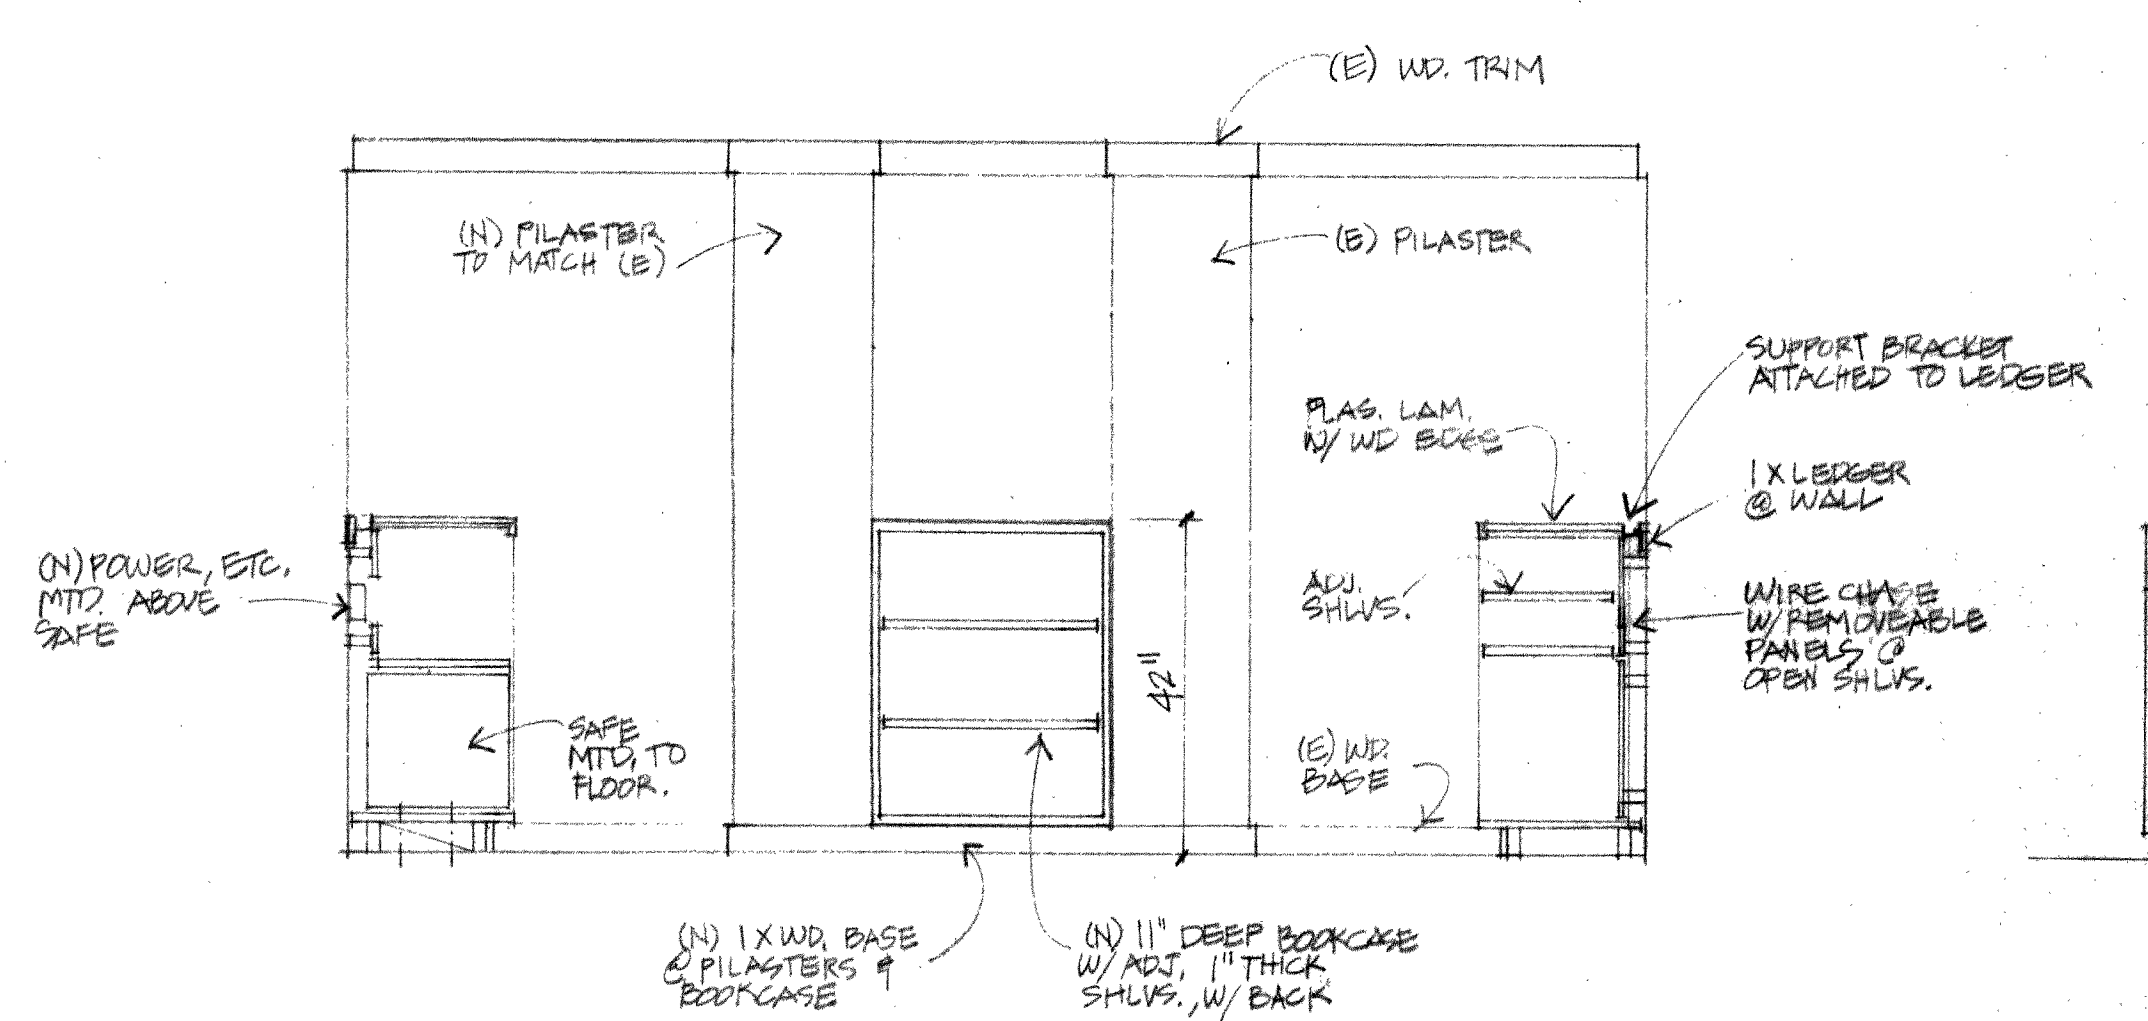


7 BACK WALL ELEVATION

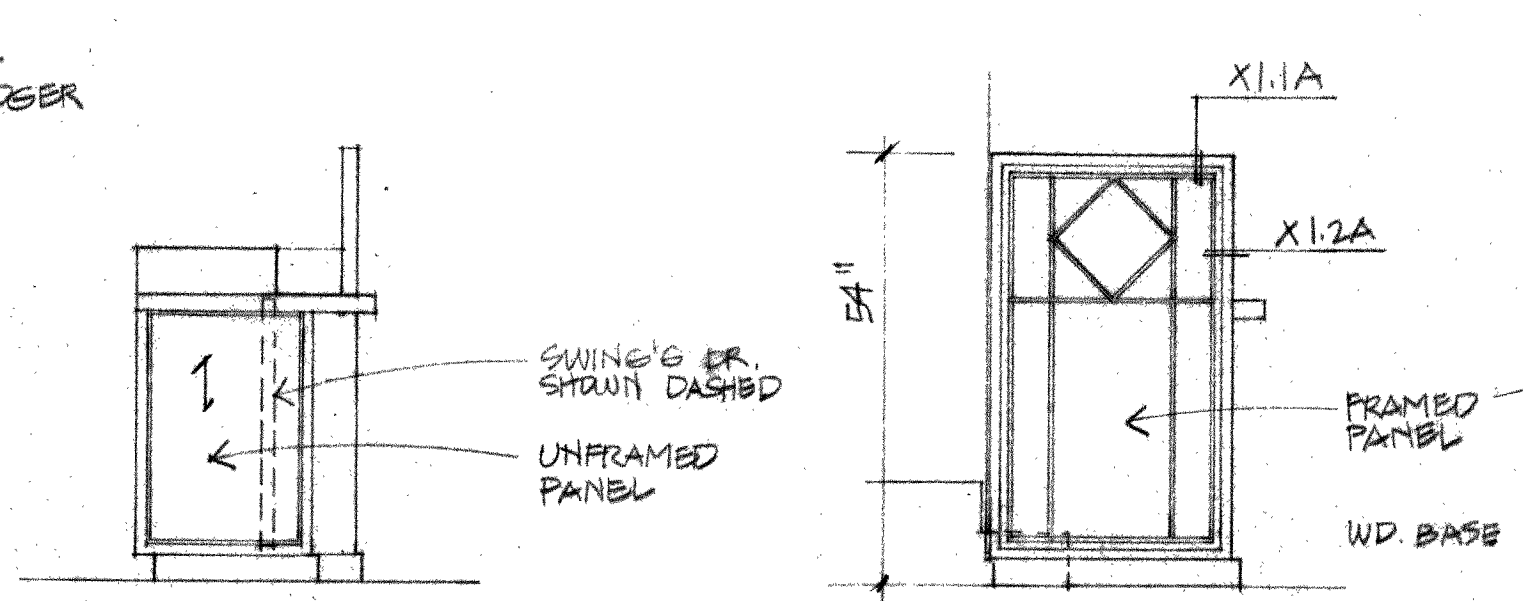

8 END ELEVATION

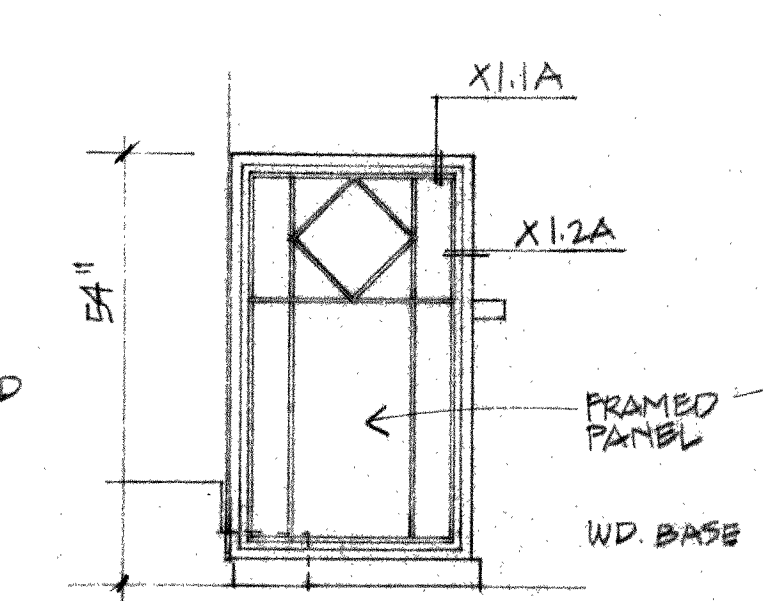

9 LOBBY ELEVATION SIDE

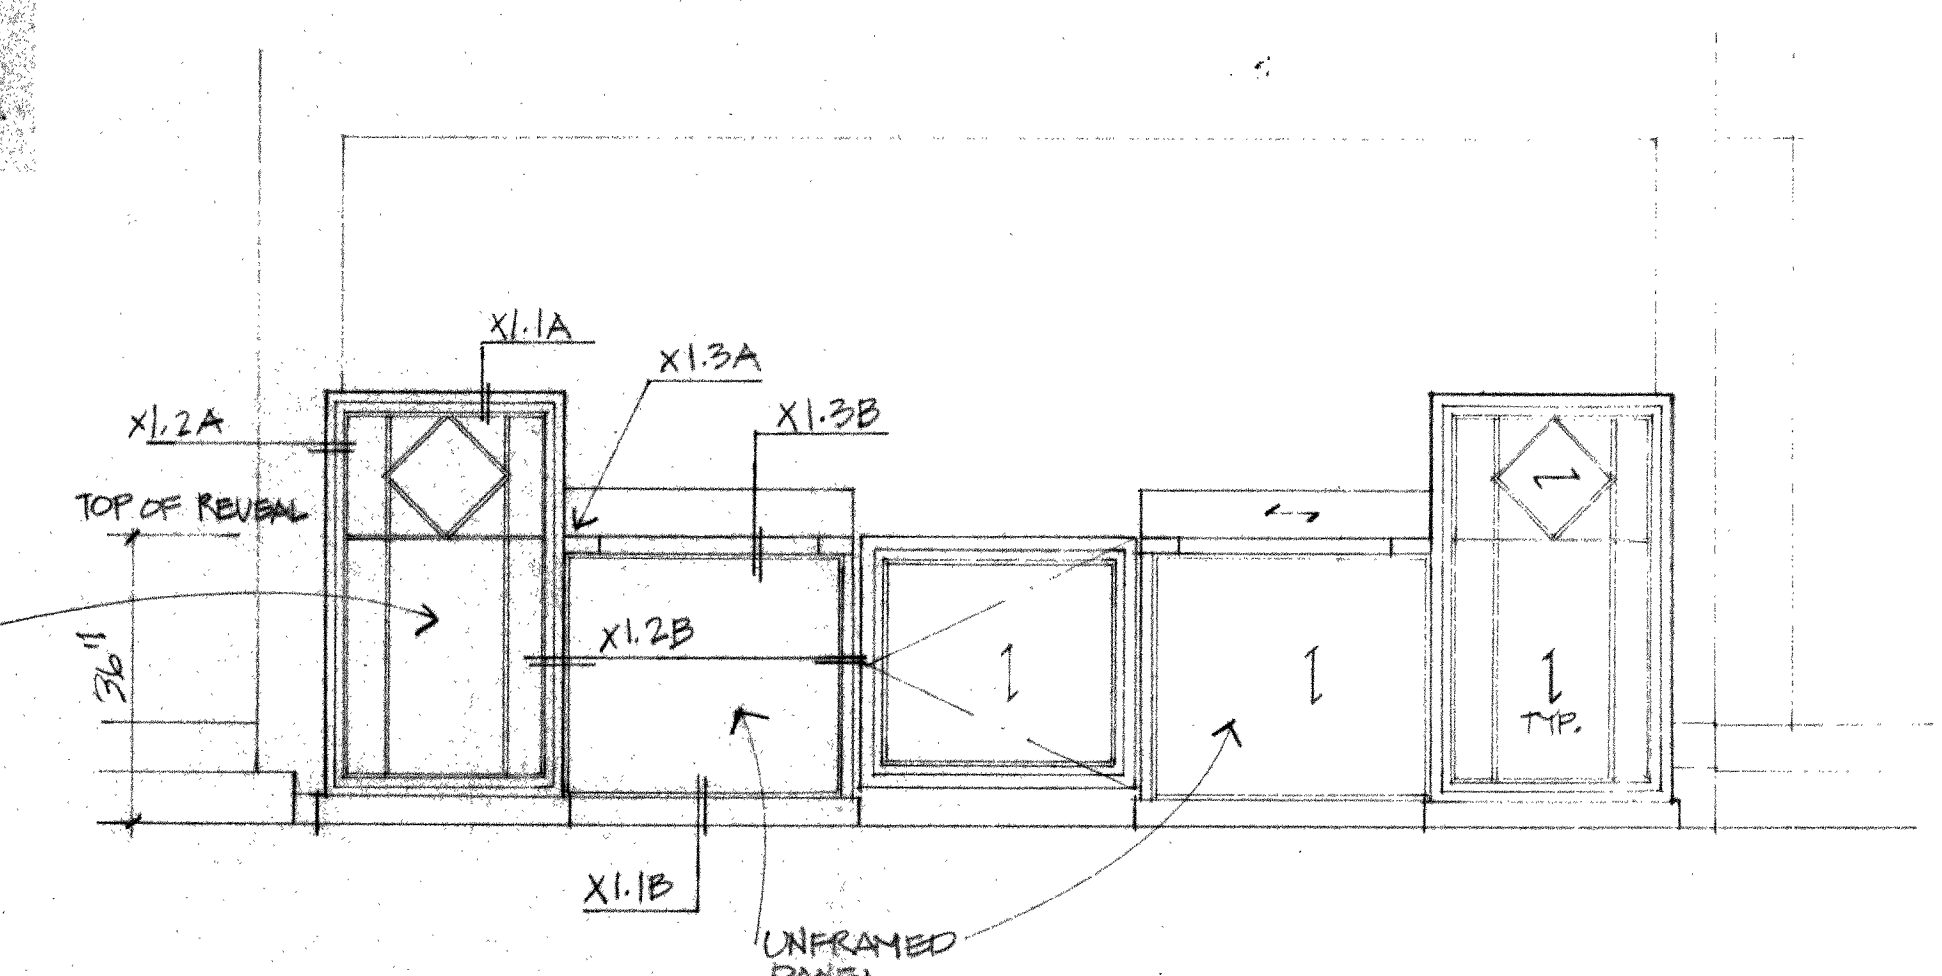

3 LOBBY ELEVATION FRONT

663
Lighthouse
Avenue Suite F
Pacific Grove,
CA 93950
408.375.4868

**HARRISON MEMORIAL
LIBRARY**


Ocean and Lincoln Streets
CARMEL By The SEA

**MAIN LOBBY
CIRCULATION
DESK**


DRAWINGS CONSIST OF THIS SHEET
AND 8-1/2" X 11" DETAILS.

Title:
**DEMO PLAN
DESK PLAN
DESK SECTIONS
ELEVATIONS**


Revisions:

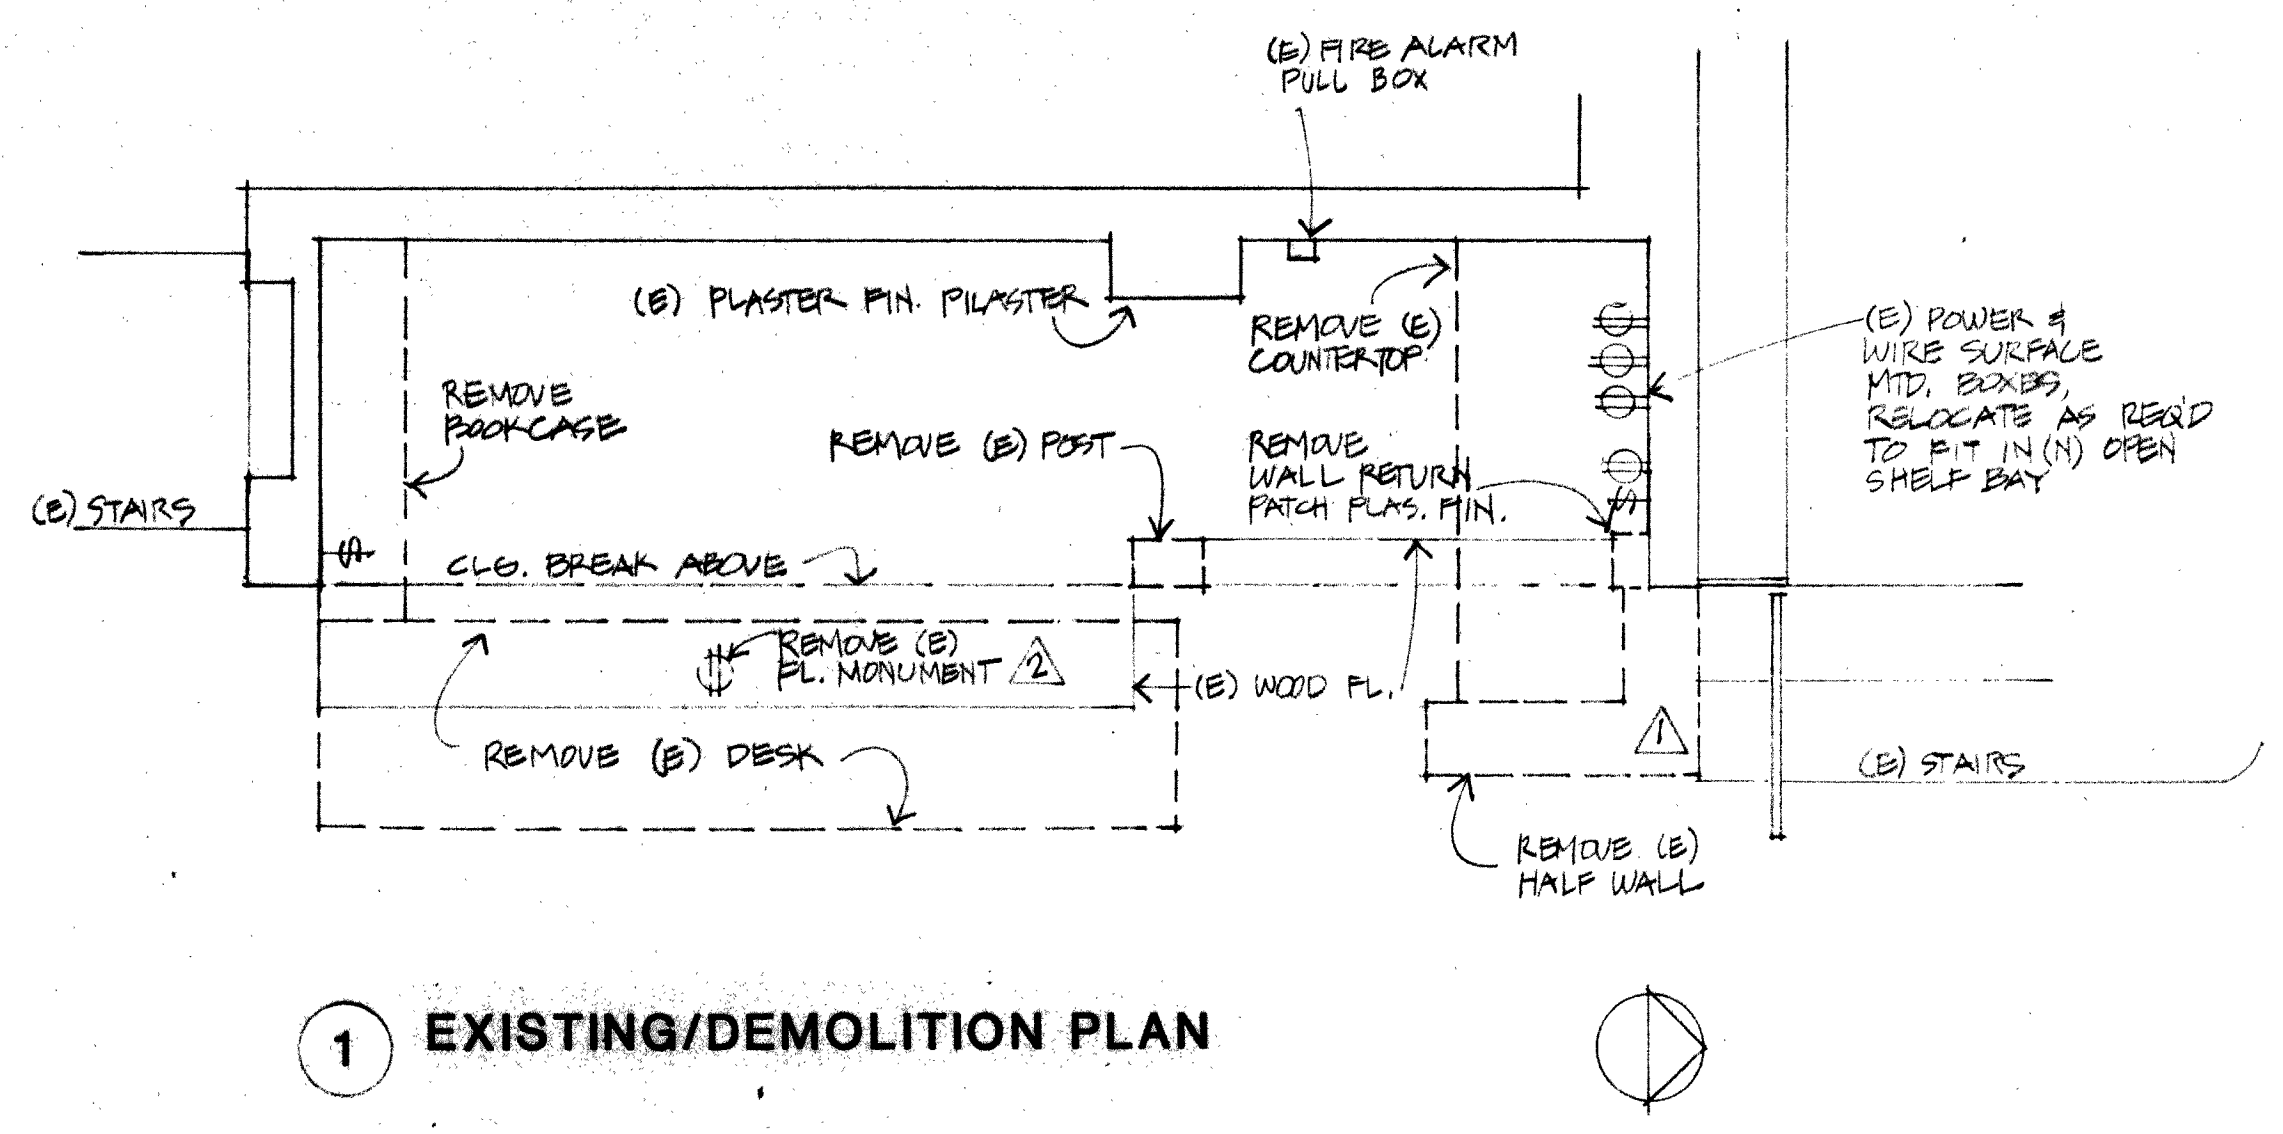

1 EXISTING/DEMOLITION PLAN

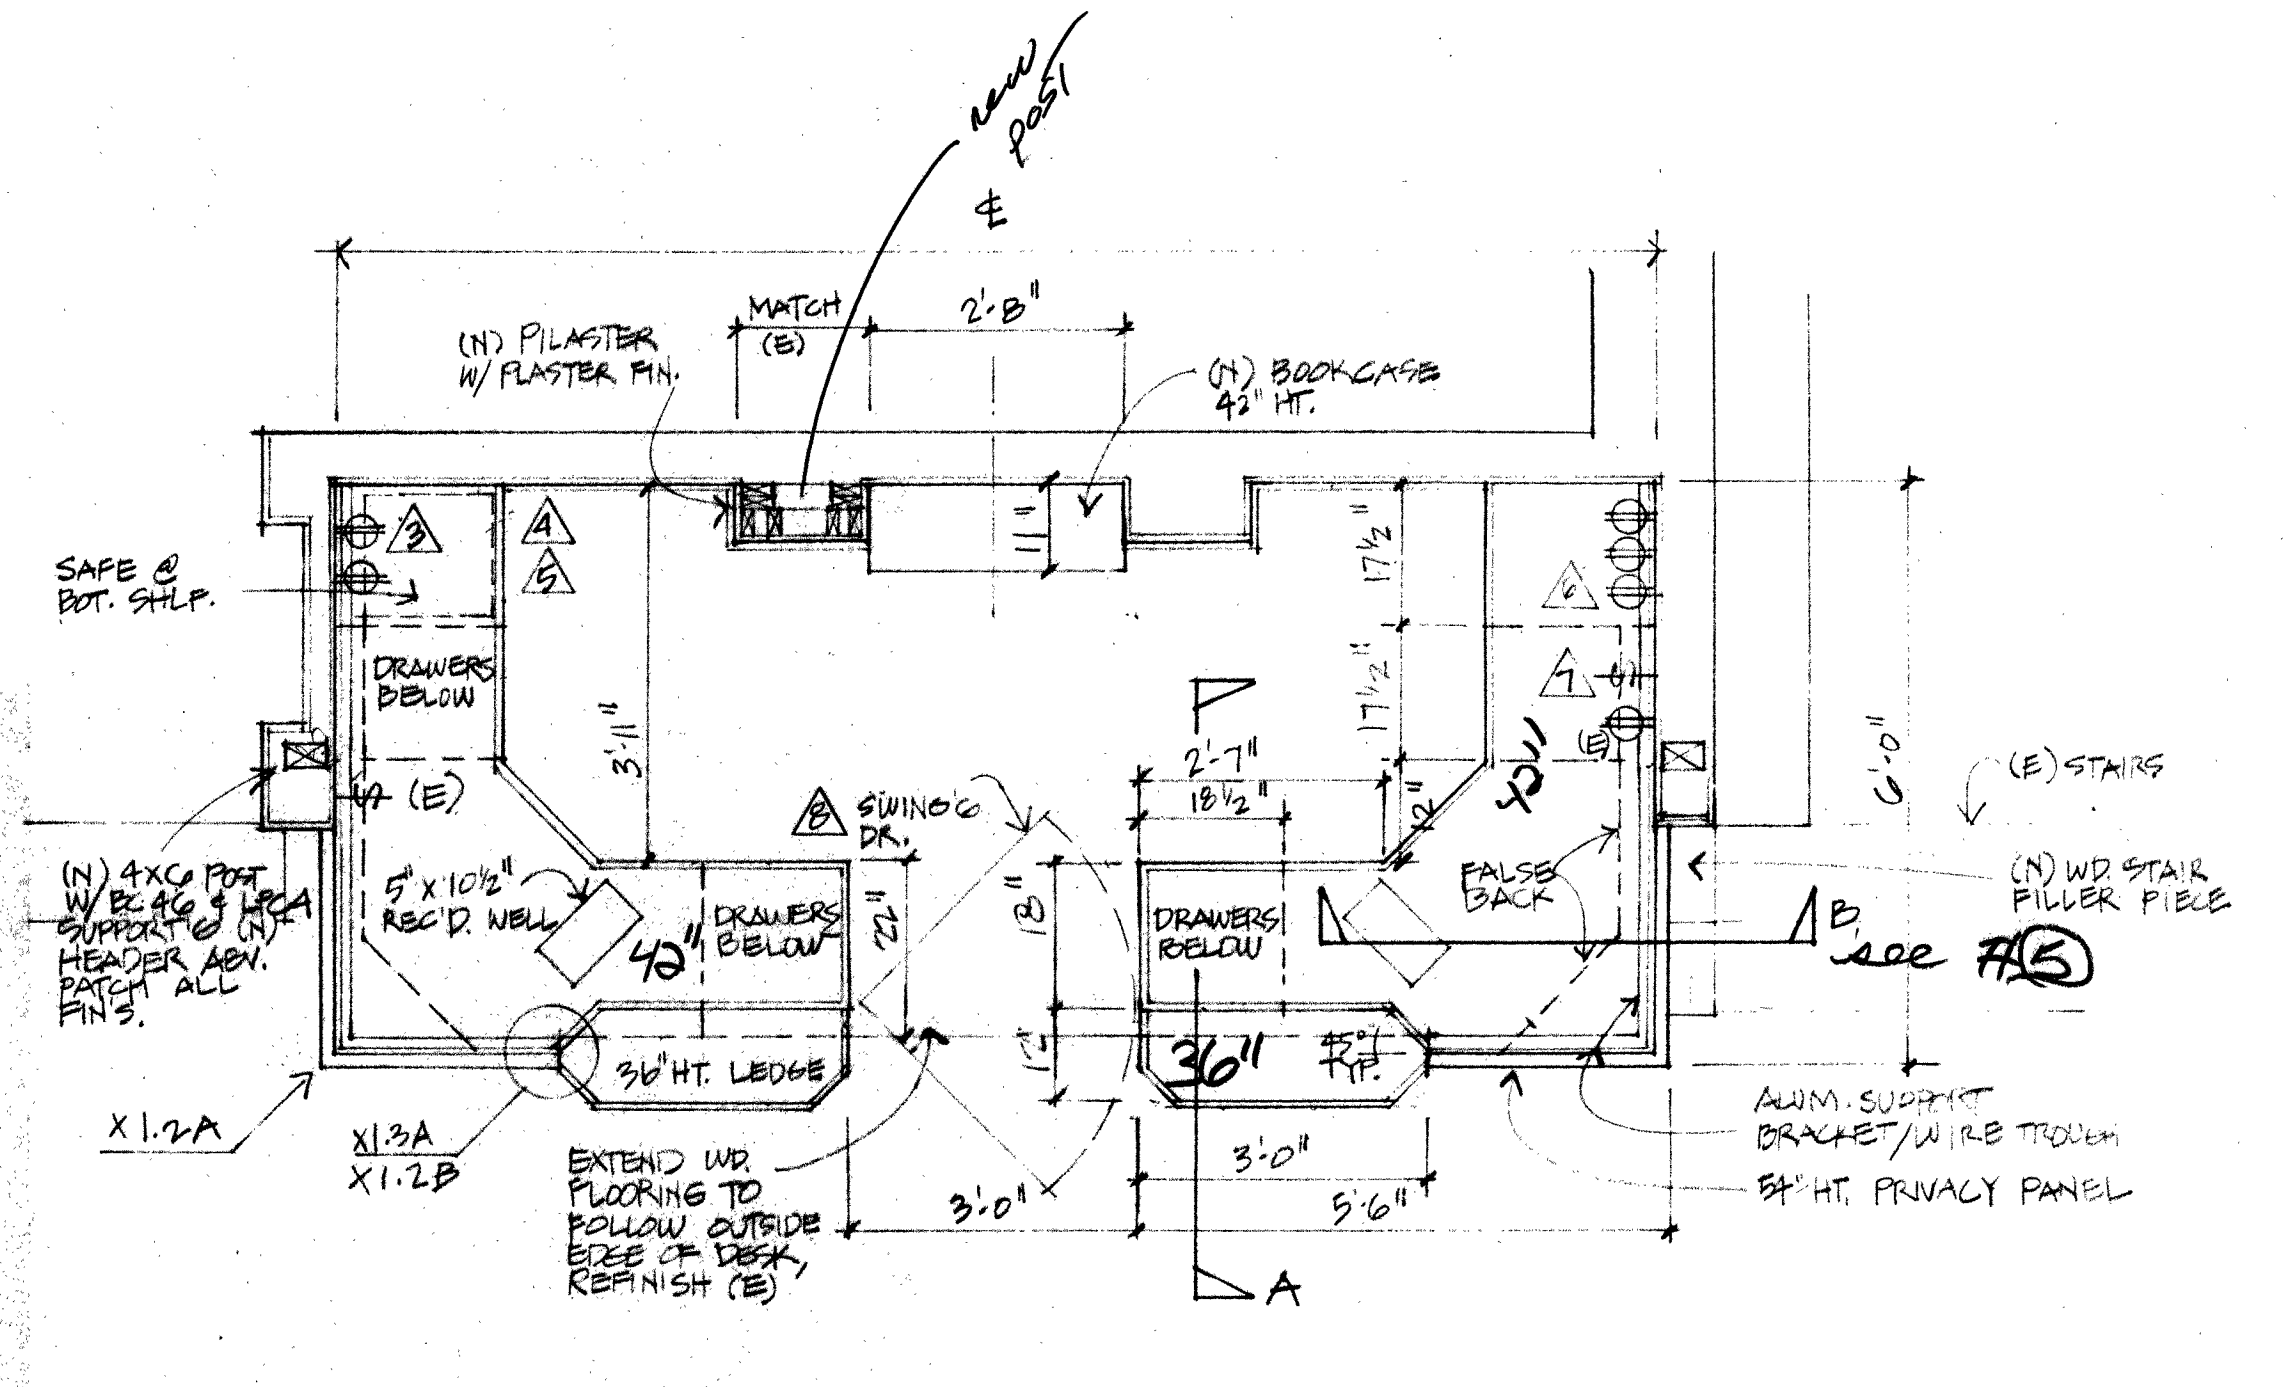


2 CIRCULATION DESK PLAN

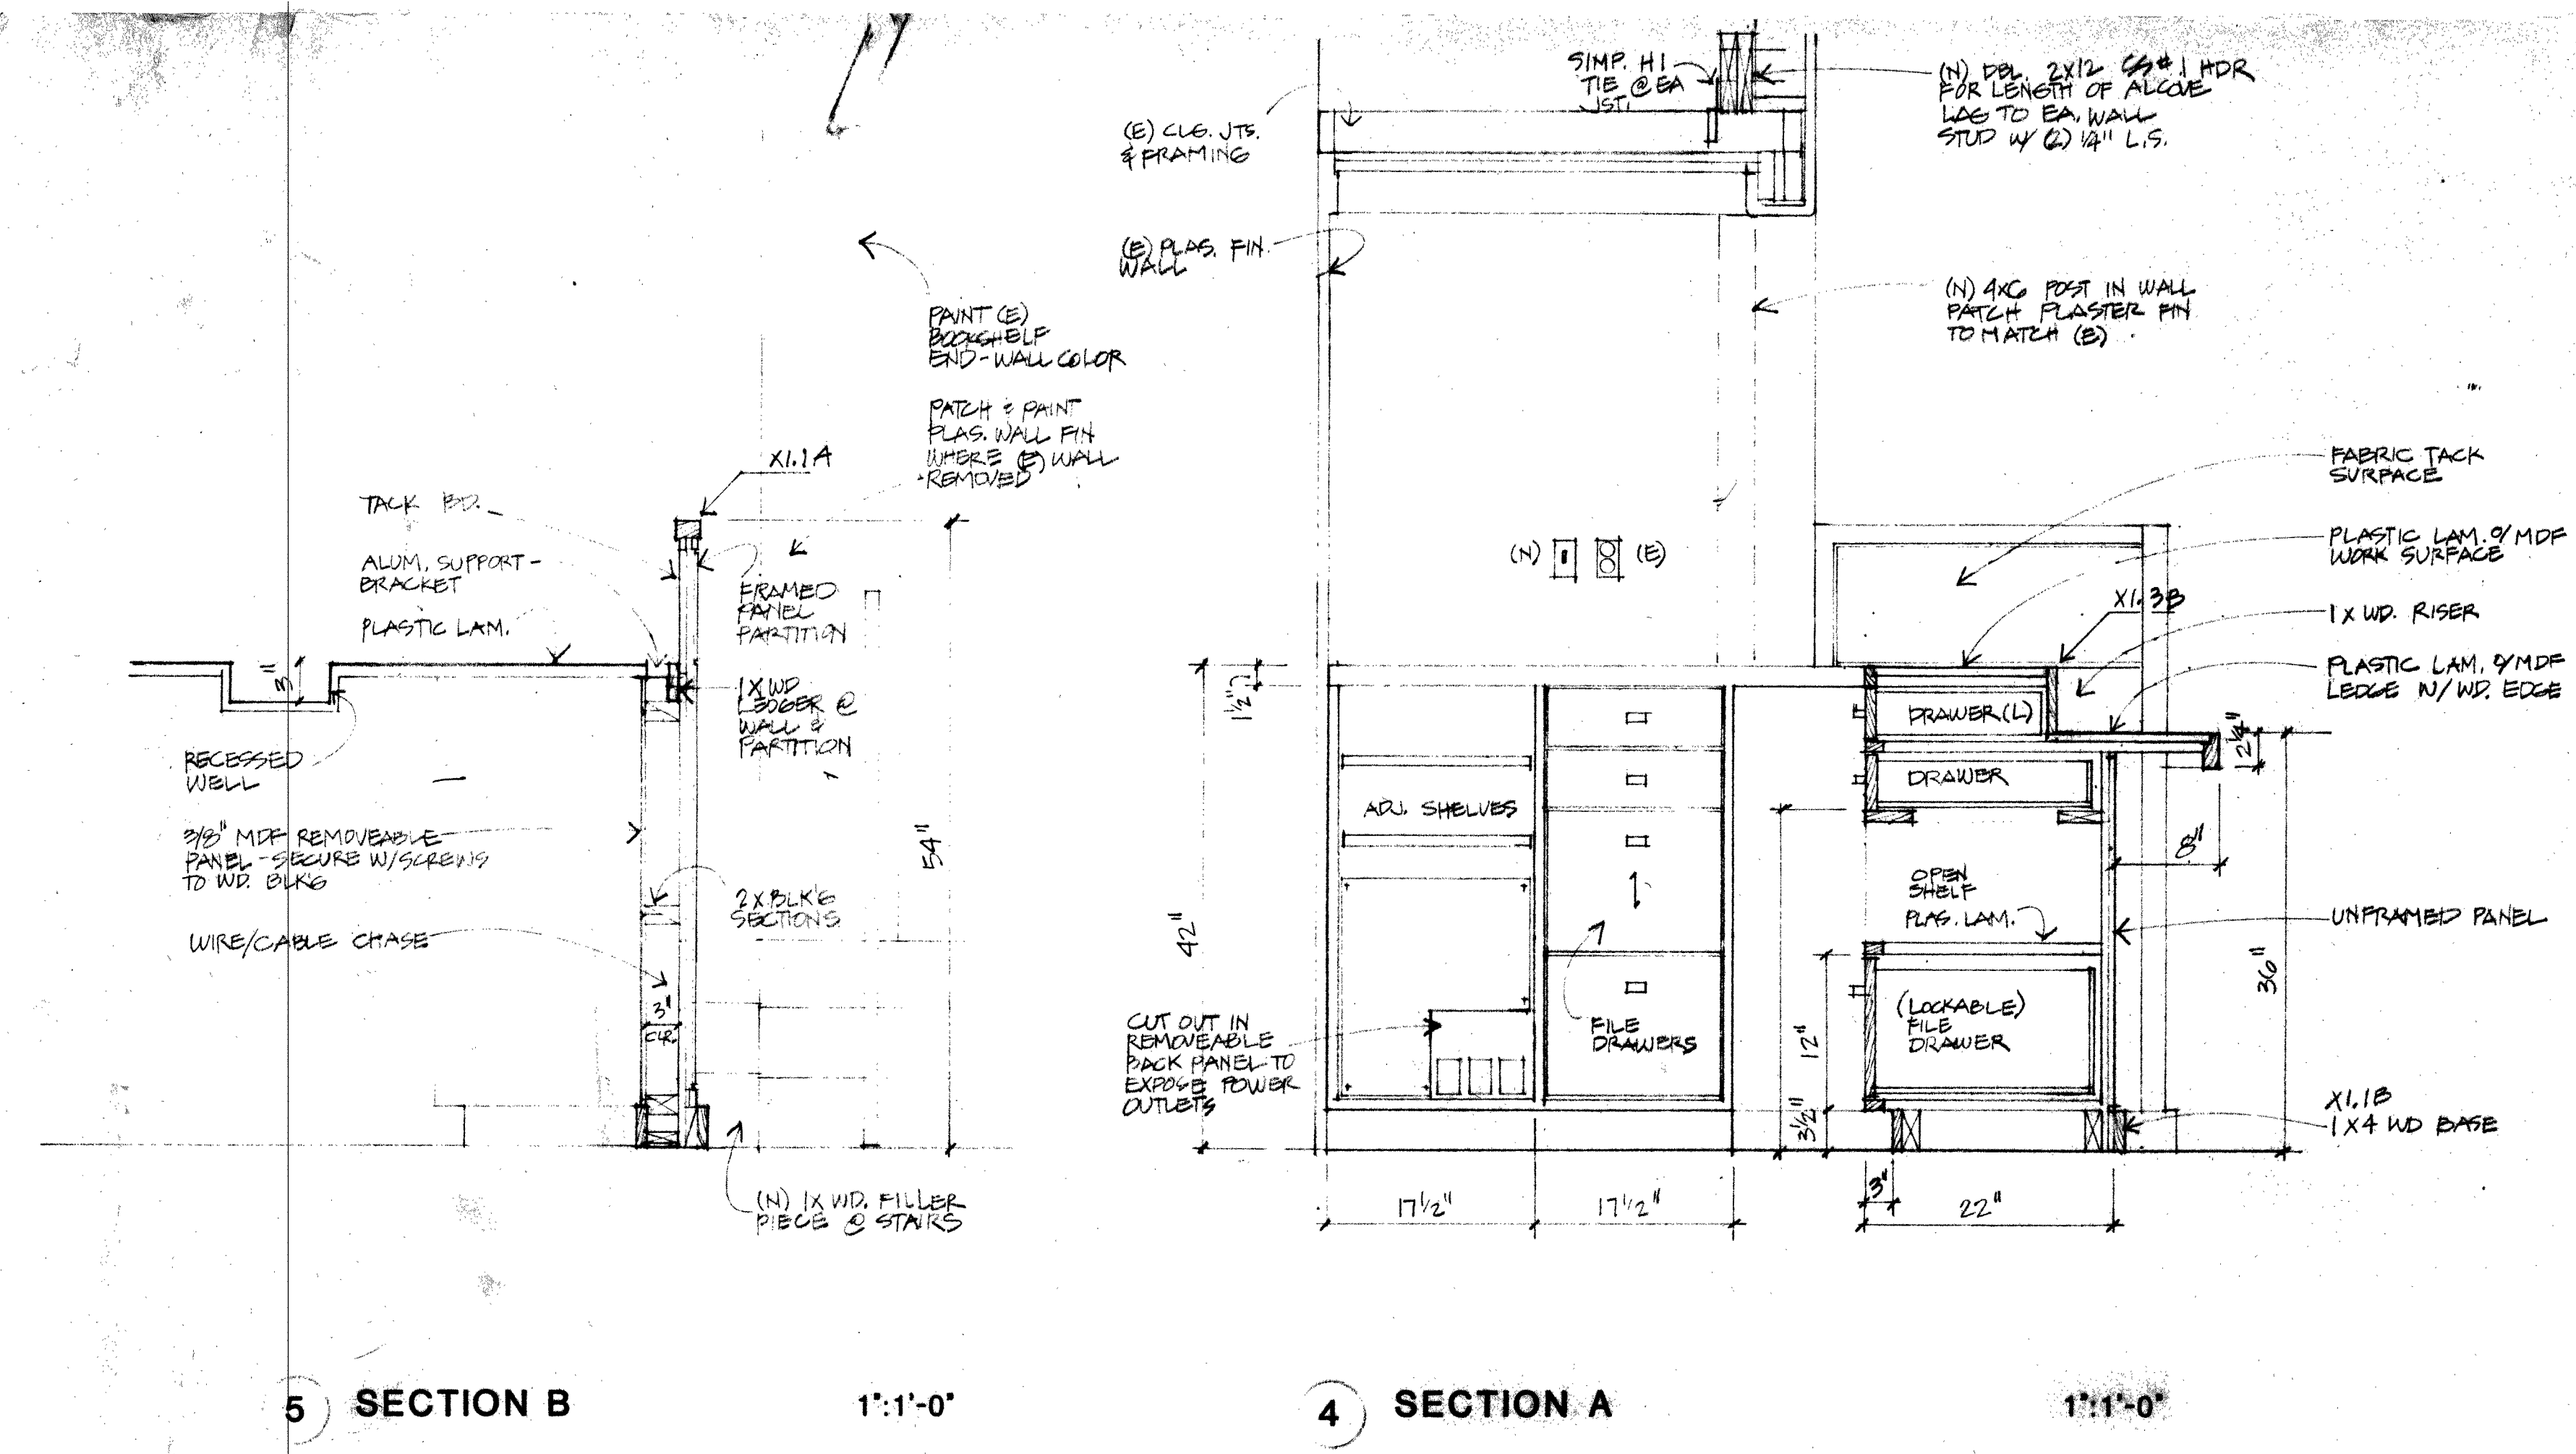


3 SECTION A 1":1'-0"

5 SECTION B 1":1'-0"


- GENERAL NOTES**
- PROJECT INCLUDES AN ADDITION TO REMOVAL OF THE EXISTING CIRCULATION DESK IN ITS ENTIRETY. PATCH WALL FINISHES AS NECESSARY. EXTENSION OF WOOD FLOORING, AND REROUTING EXISTING INCOMING AND RELOCATION OF EXISTING ELECTRICAL AS NECESSITATED BY NEW WORK.
 - CONTRACTOR TO THOROUGHLY INSPECT EXISTING CONDITIONS AND VERIFY MEASUREMENTS PRIOR TO DESK FABRICATION.
 - MATCH ALL PAINT COLORS FOR PATCHED SURFACES. PROVIDE SAMPLES. NEW DESK HARDWOOD SURFACES SHALL HAVE A TRANSPARENT STAIN WITH LACQUER FINISH. COLOR SHALL BE SELECTED BY ARCHITECT.
 - DRAWER GLIDES SHALL BE FULL EXTENSION APPROPRIATE TO THE ANTICIPATED WEIGHT AND USE. DRAWER PULLS SHALL BE HÄFELE METAL BOW HANDLES 116.23.117, BROWN. SUPPORT BRACKET/WIRE MANAGER SHALL BE SB-6, COLOR: BLACK, AS MANUFACTURED BY DOUG MOCKETT & COMPANY.
 - WOOD CASEWORK SHALL CONFORM TO WIC "MANUAL OF MILLWORK" STANDARDS FOR PREMIUM GRADE.
 - WOOD VENEER PLYWOOD SHALL BE A TROPICAL AMERICAN MAHOAGANY, FLAT SLICED, WITH ALL EXPOSED EDGES EDGE BANDED. SOLID STOCK SHALL BE OF SIMILAR SPECIES. SAMPLES SHALL BE APPROVED BY ARCHITECT. MEDIUM DENSITY FIBERBOARD SHALL BE USED FOR UNDERCOUNTER KNEE SPACES AND REMOVABLE PANELS WHERE INDICATED.
 - PLASTIC LAMINATE WORK SURFACES SHALL BE COLORCORE AS MANUFACTURED BY FORMICA, CORP. COLOR SHALL BE AS SELECTED BY ARCHITECT.
 - TACK BOARD SURFACES SHALL BE NACO S TACKABLE PANEL WITH SELF HEALING VINYL, OR EQUAL. COLOR TO BE SELECTED BY ARCHITECT.
- PLAN SHEET NOTES**
- REMOVE EXISTING HALF WALL AND BUILT IN DESK. PATCH ALL HOLES IN WALL THAT WILL BE EXPOSED TO MATCH ADJACENT FINISHES.
 - REMOVE FLOOR MOUNTED MONUMENT. EXTEND WIRING FOR POWER, COMPUTER CABLES, ETC., IN NEW SURFACE RACEWAY ALONG BACK OF DESK OVER TO NEW WIRE/CABLE CHASE. SURFACE MOUNT WIREMOLD TO PARTITION AND WALL WITHIN CHASE.
 - NEW SURFACE MOUNTED BOXES TO BE MOUNTED SO AS TO BE EXPOSED ABOVE SAFE IN OPEN SHELF AREA.
 - CPU AND UPS EQUIPMENT TO BE LOCATED ON SHELF ABOVE SAFE.
 - NEW SAFE TO BE PROVIDED BY OWNER AND INSTALLED BY CONTRACTOR. MOUNT TO FLOOR PER MANUFACTURER'S INSTRUCTIONS. PROVIDE SOLID BLOCKING AS REQUIRED BELOW SHELF.
 - RELOCATE SURFACE MOUNTED ELECTRICAL AS NECESSARY TO BE EXPOSED IN OPEN SHELF BAY.
 - RELOCATE SWITCH TO ELEVATION ABOVE NEW DESK HEIGHT. PROVIDE IVORY TRIM FOR ALL NEW AND EXISTING EXPOSED RECEPTACLES AND SWITCHES.
 - PROVIDE GRAVITY PIVOT HEAVY DUTY CAFÉ DOOR HINGES WITH SELF CENTERING FEATURE. BRONZE FINISH.

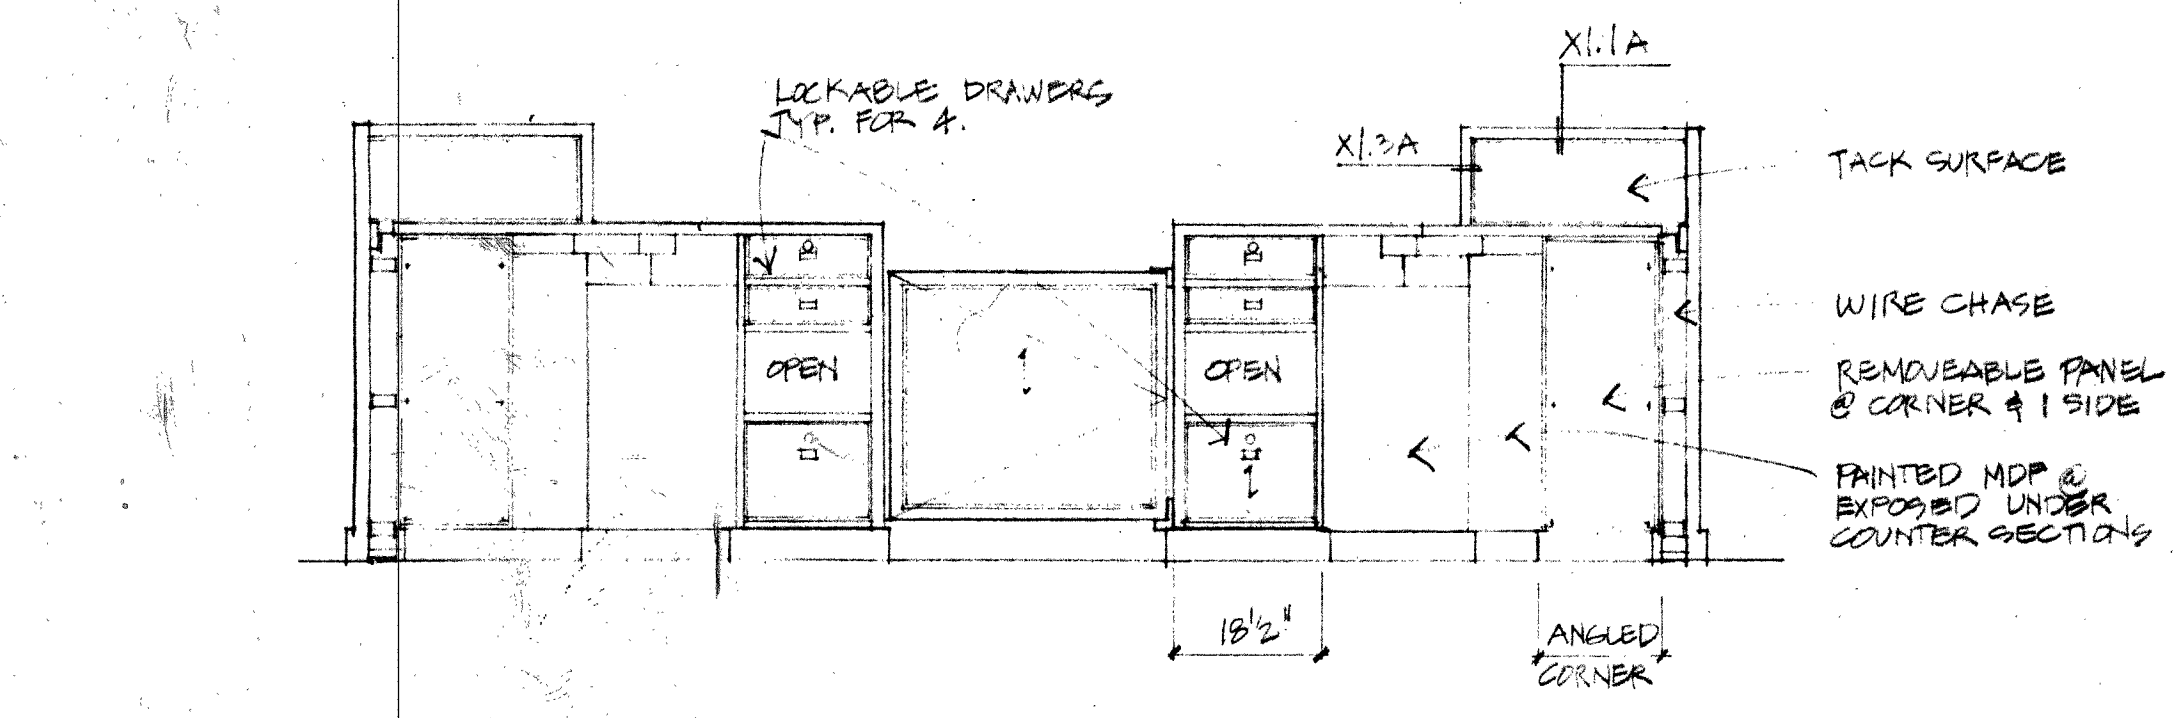


6 INSIDE ELEVATION

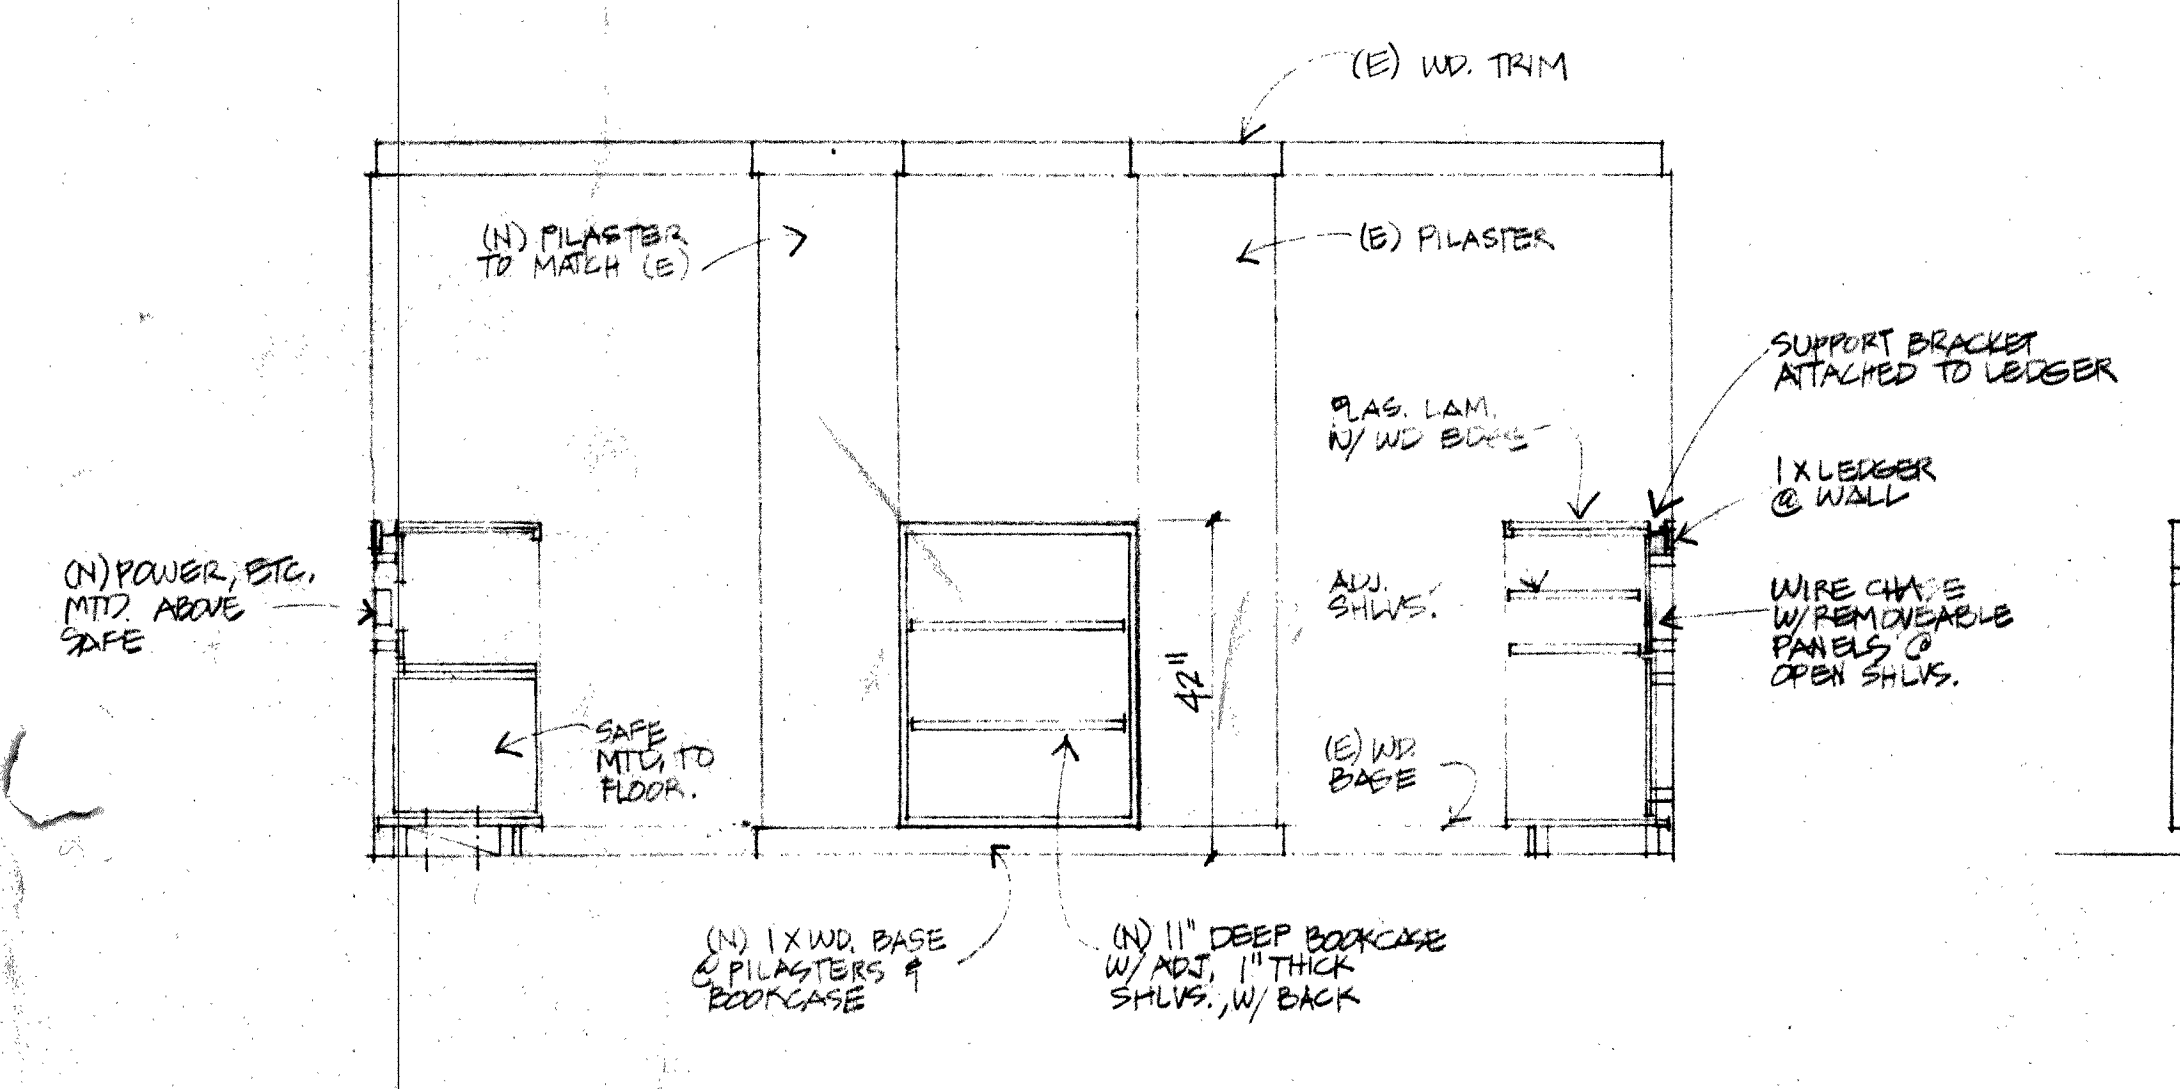


7 BACK WALL ELEVATION

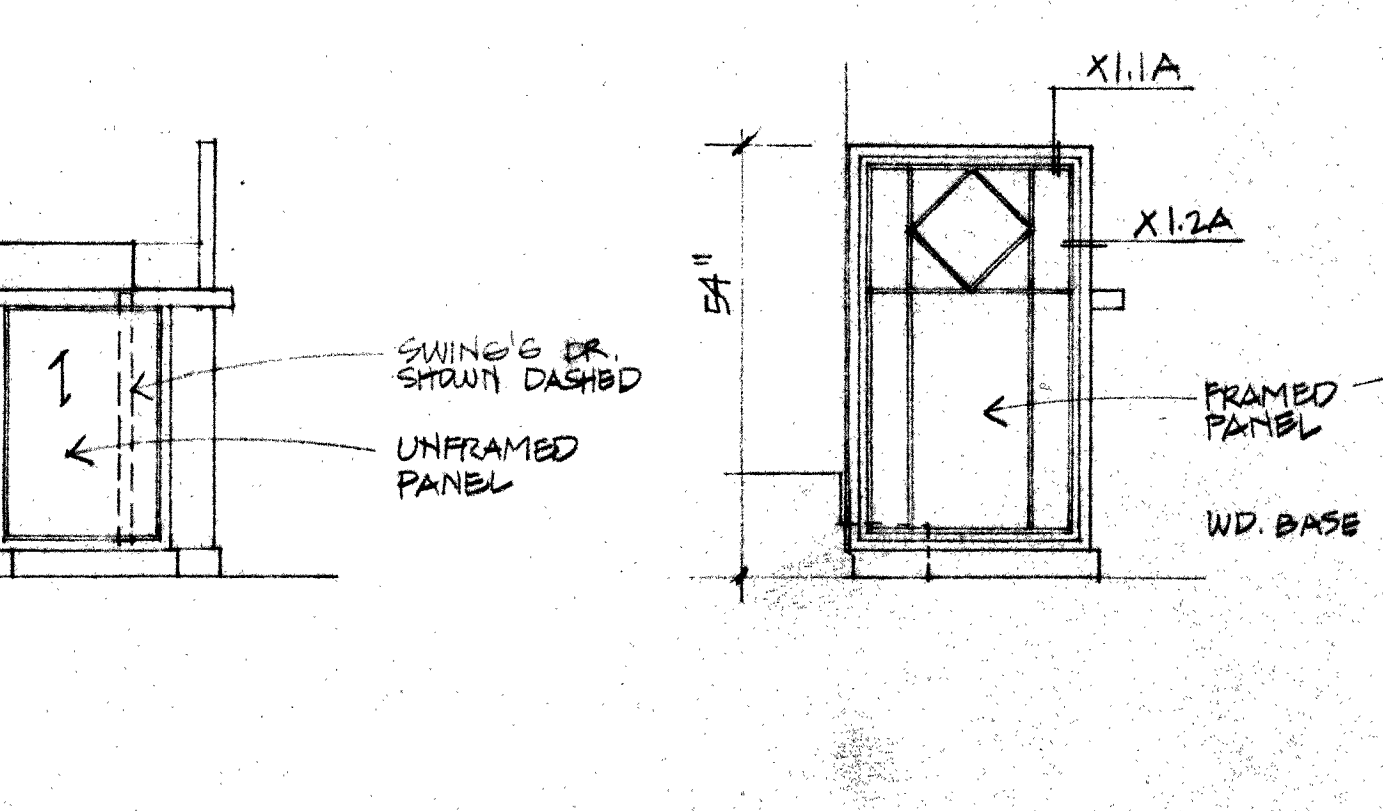

8 END ELEVATION

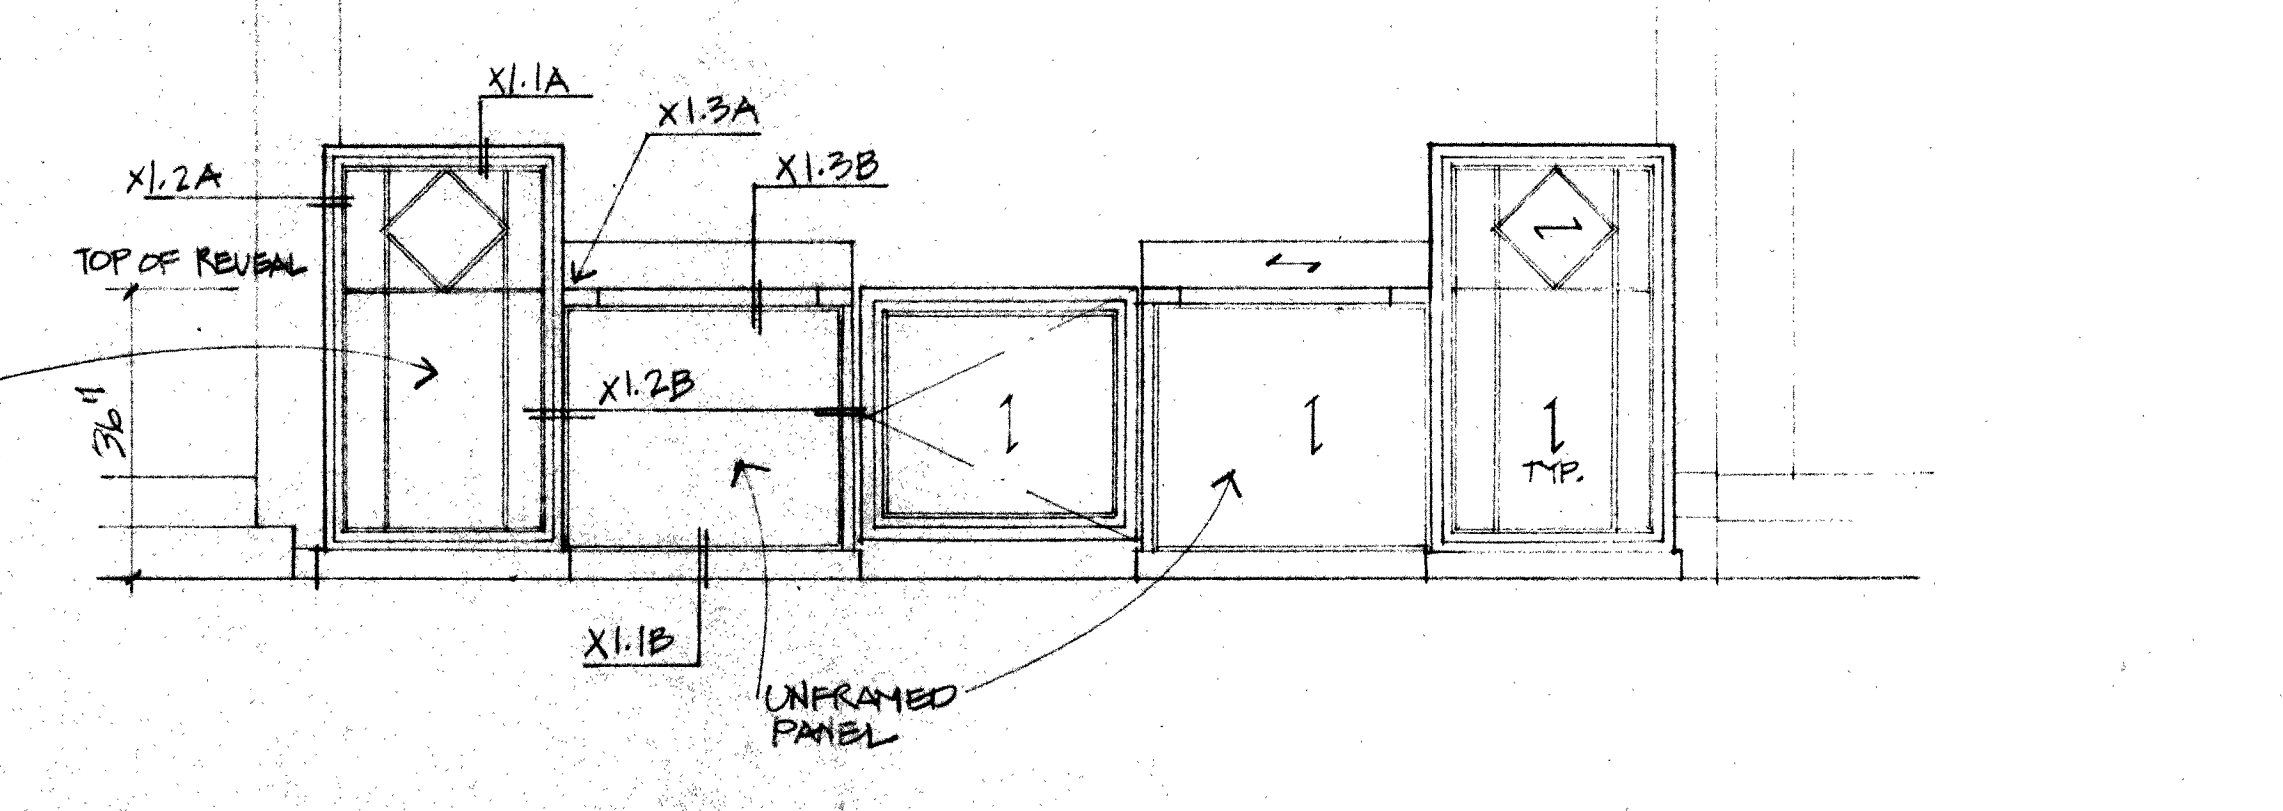

9 LOBBY ELEVATION SIDE

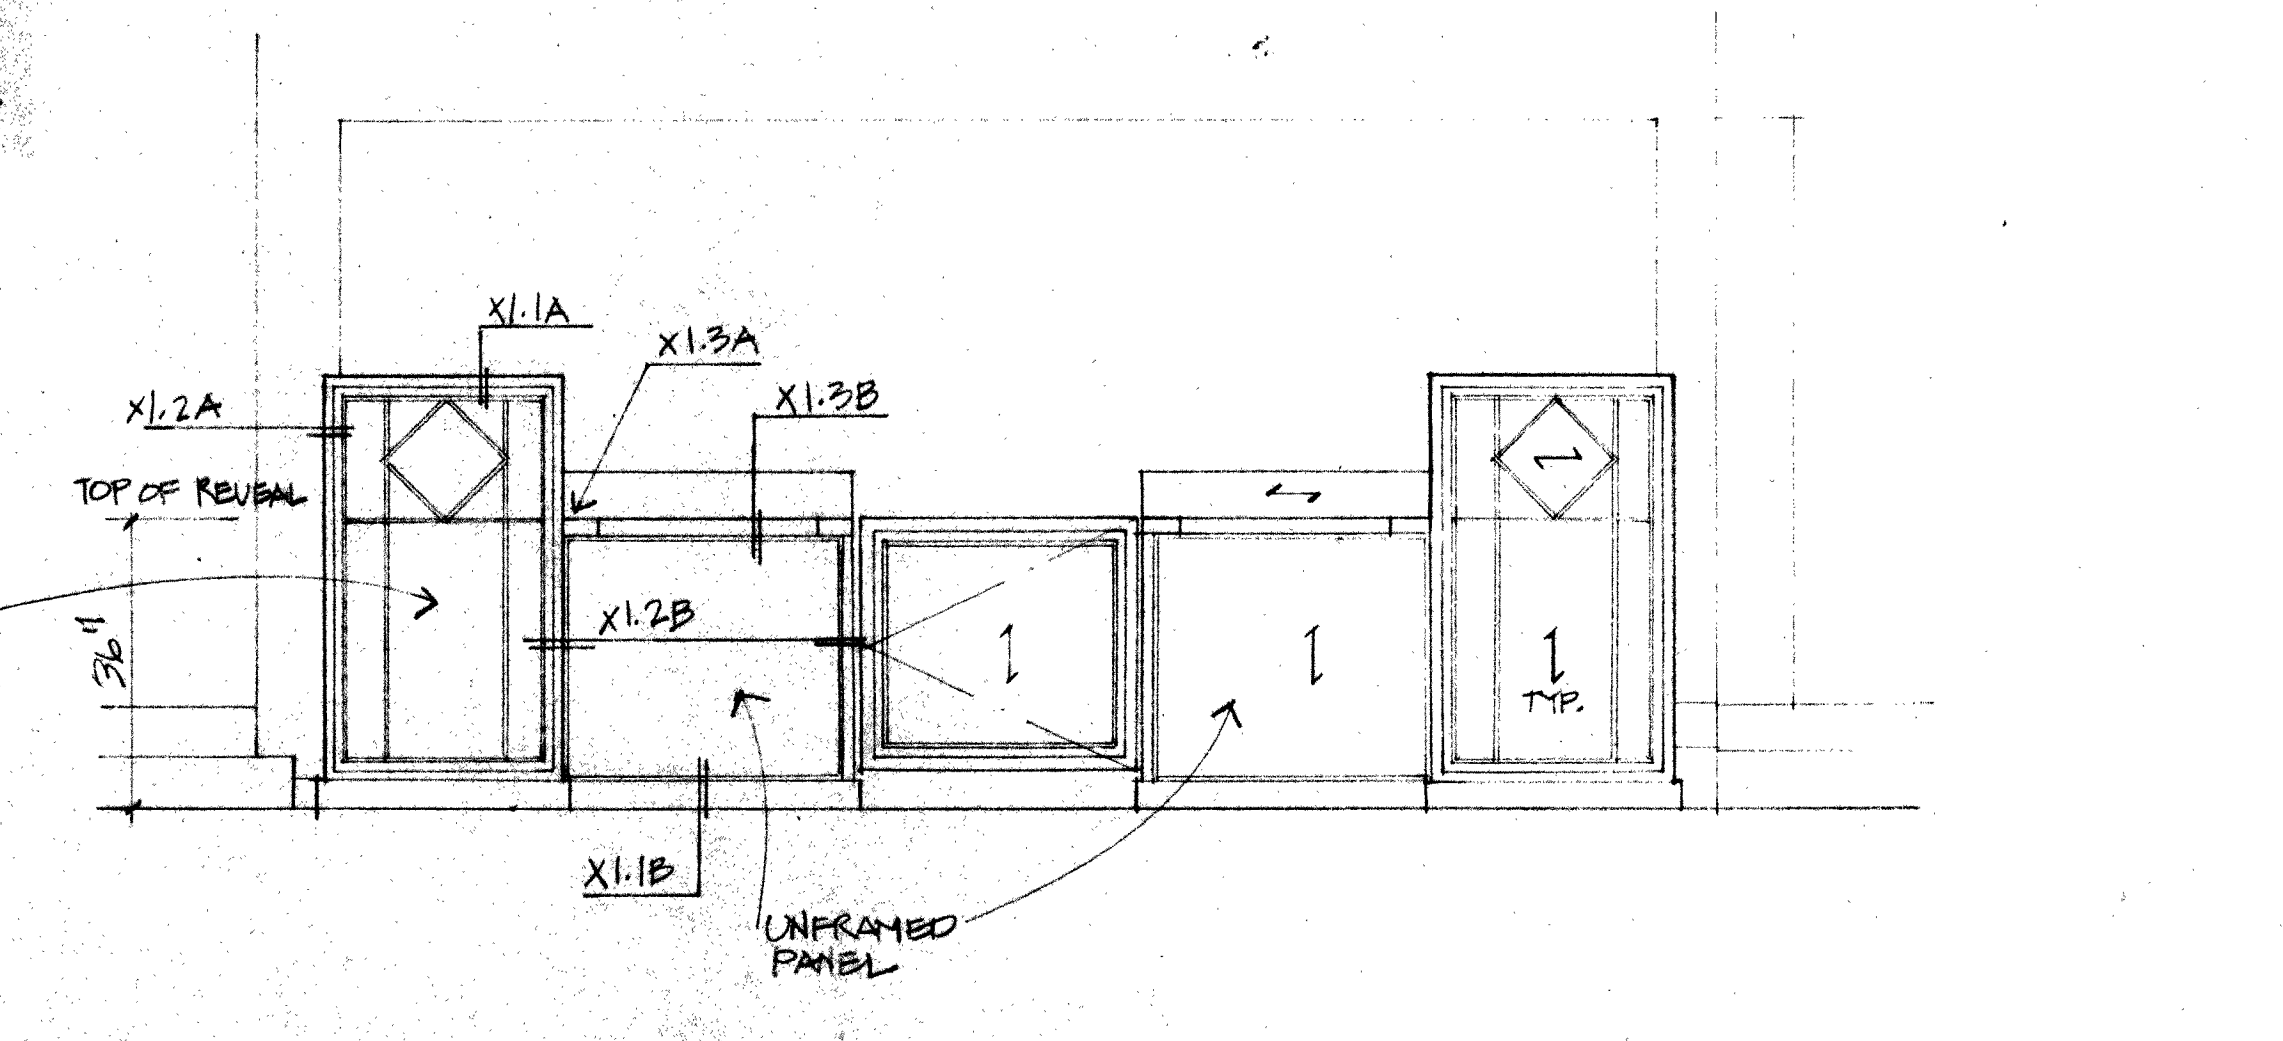

3 LOBBY ELEVATION FRONT