




MARK DAVIS License No. C 32718

THE POCKET

LINCOLN STREET
CARMEL-BY-THE-SEA, CA 93921

- T.O. MECH ENCLOSURE 116.2
- T.O. RESTAURANT GABLE 114.2
- (N) PARAPET / EQUIPMENT SCREEN
- (N) SLATE ROOF
- (N) SLATE ROOF
- T.O. TOP PLATE 110.04
- (N) 7-1/4" V-GROOVE T&G WOOD SIDING TO MATCH (E), PAINT COLOR T.B.D.
- (N) FOLDING WINDOW SYSTEM
- (N) GATE
- F.F.E. SCULLERY 101.83
- F.F.E. KITCHEN 99.99
- F.F.E. RESTAURANT 99.2
- (N) LIMESTONE STONE WALL INDIAN BLUESTONE

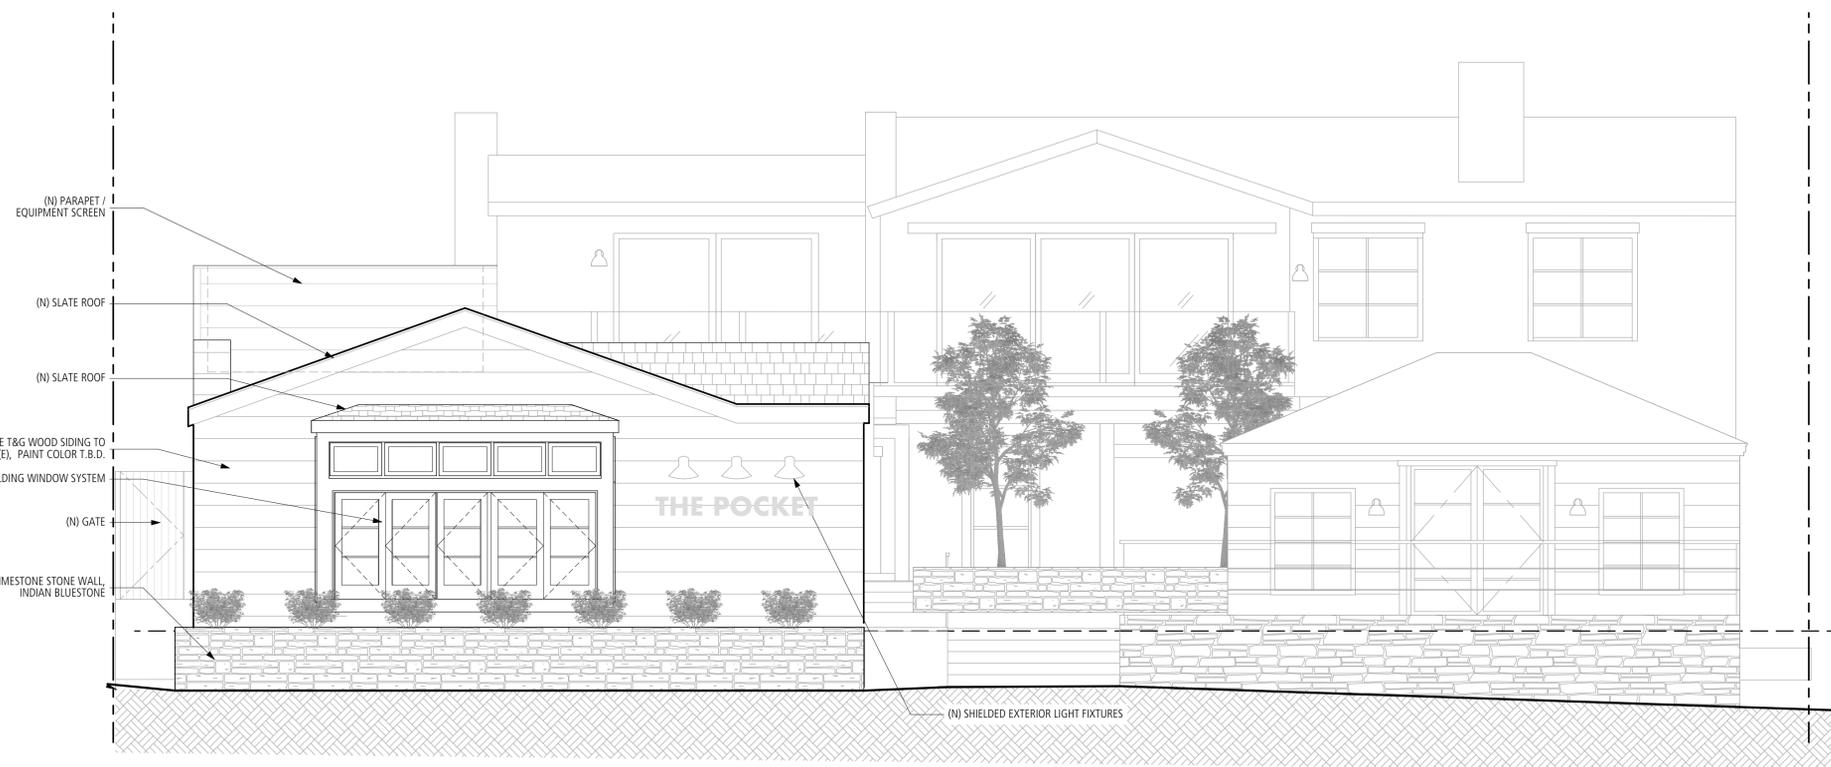

3 PROPOSED STREET ELEVATION
SCALE: 1/4" = 1'-0"

NOTE: ALL EXTERIOR FINISHES/MATERIALS TO BE CONSISTENT WITH DESIGN REVIEW (DR 18-077)



2 PREVIOUSLY APPROVED STREET ELEVATION
SCALE: 1/4" = 1'-0"



1 EXISTING STREET ELEVATION
SCALE: 1/4" = 1'-0"

REV.	ISSUED FOR:	DATE:
	DESIGN REVIEW SET	NOV 7 2018
	BUSINESS LICENSE SET	NOV 7 2018
	USE PERMIT APPLICATION	NOV 8 2018
	BUSINESS LICENSE REVISED	NOV 20 2018


EXTERIOR WEST ELEVATIONS

A3.10




3 PROPOSED SOUTH COURTYARD ELEVATION
SCALE: 1/4" = 1'-0"

NOTE: ALL EXTERIOR FINISHES/MATERIALS TO BE CONSISTENT WITH DESIGN REVIEW (DR 18-077)

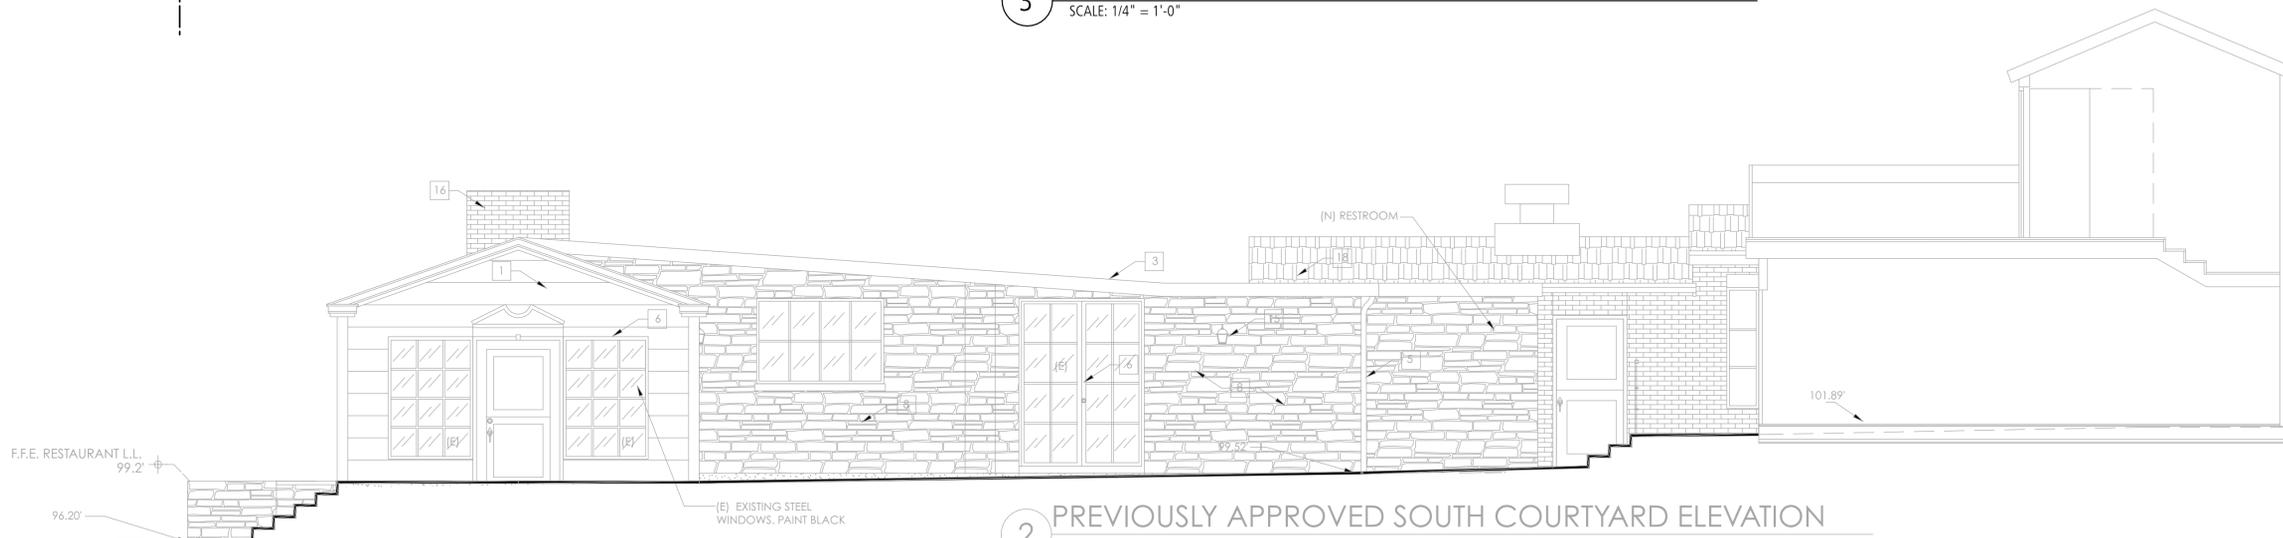

2 PREVIOUSLY APPROVED SOUTH COURTYARD ELEVATION
SCALE: 1/4" = 1'-0"

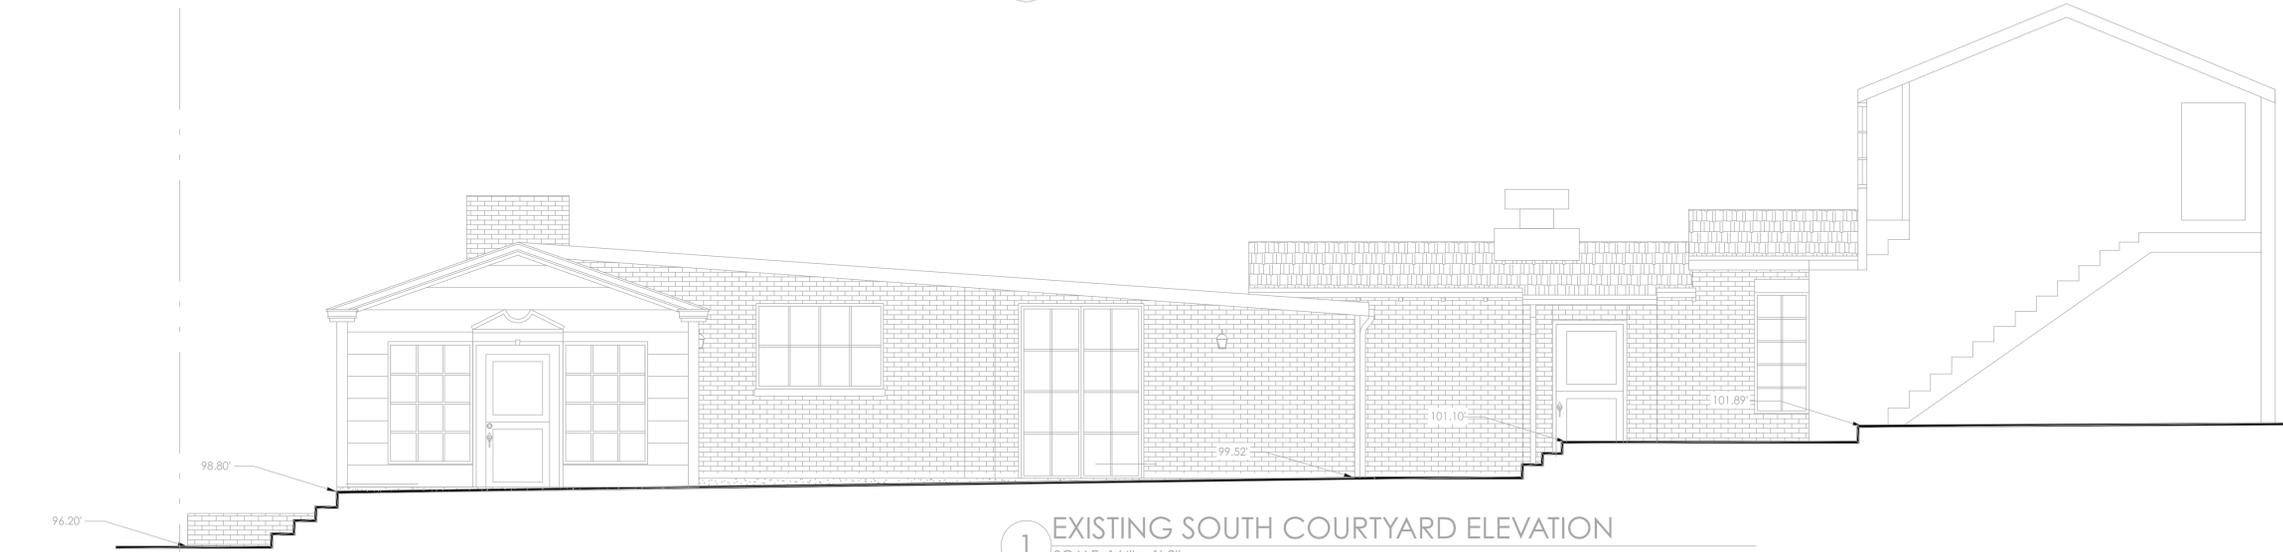

1 EXISTING SOUTH COURTYARD ELEVATION
SCALE: 1/4" = 1'-0"

md^D

Mark Davis Design

2088 Union Street, Suite 3
San Francisco CA 94121

415.990.8491

www.markdesign.com



MARK DAVIS License No. C 32718

THE POCKET

LINCOLN STREET
CARMEL-BY-THE-SEA, CA 93921

REV. ISSUED FOR: DATE:

DESIGN REVIEW SET NOV 7 2018

BUSINESS LICENSE SET NOV 7 2018

USE PERMIT APPLICATION NOV 8 2018

BUSINESS LICENSE REVISED NOV 20 2018

EXTERIOR SOUTH ELEVATIONS

A3.12

PROJECT NO. 1810
COPYRIGHT © 2015 BY MARK DAVIS DESIGN



2
A3.30 VIEW FROM SIDEWALK

N.T.S.



1
A3.30 VIEW FROM STREET

N.T.S.

md^D

Mark Davis Design

2088 Union Street, Suite 3
San Francisco CA 94121

415.990.8491

www.markdavisdesign.com



MARK DAVIS License No. C 32718

THE POCKET

LINCOLN STREET
CARMEL-BY-THE-SEA, CA 93921

REV. ISSUED FOR: DATE:

DESIGN REVIEW SET NOV 7 2018

BUSINESS LICENSE SET NOV 7 2018

USE PERMIT APPLICATION NOV 8 2018

BUSINESS LICENSE REVISED NOV 20 2018

PERSPECTIVE
VIEWS

A3.30

PROJECT NO. 1810
COPYRIGHT © 2015 BY MARK DAVIS DESIGN



2
A3.31 AERIAL PERSPECTIVE

N.T.S.



1
A3.31 PATIO PERSPECTIVE

N.T.S.

md^D

Mark Davis Design

2088 Union Street, Suite 3
San Francisco CA 94121

415.990.8491

www.markdavisdesign.com



MARK DAVIS

License No. C 32718

THE POCKET

LINCOLN STREET
CARMEL-BY-THE-SEA, CA 93921

REV. ISSUED FOR: DATE:

DESIGN REVIEW SET NOV 7 2018

BUSINESS LICENSE SET NOV 7 2018


USE PERMIT APPLICATION NOV 8 2018

BUSINESS LICENSE REVISED NOV 20 2018

PERSPECTIVE
VIEWS

A3.31

PROJECT NO. 1810
COPYRIGHT © 2015, BY MARK DAVIS DESIGN

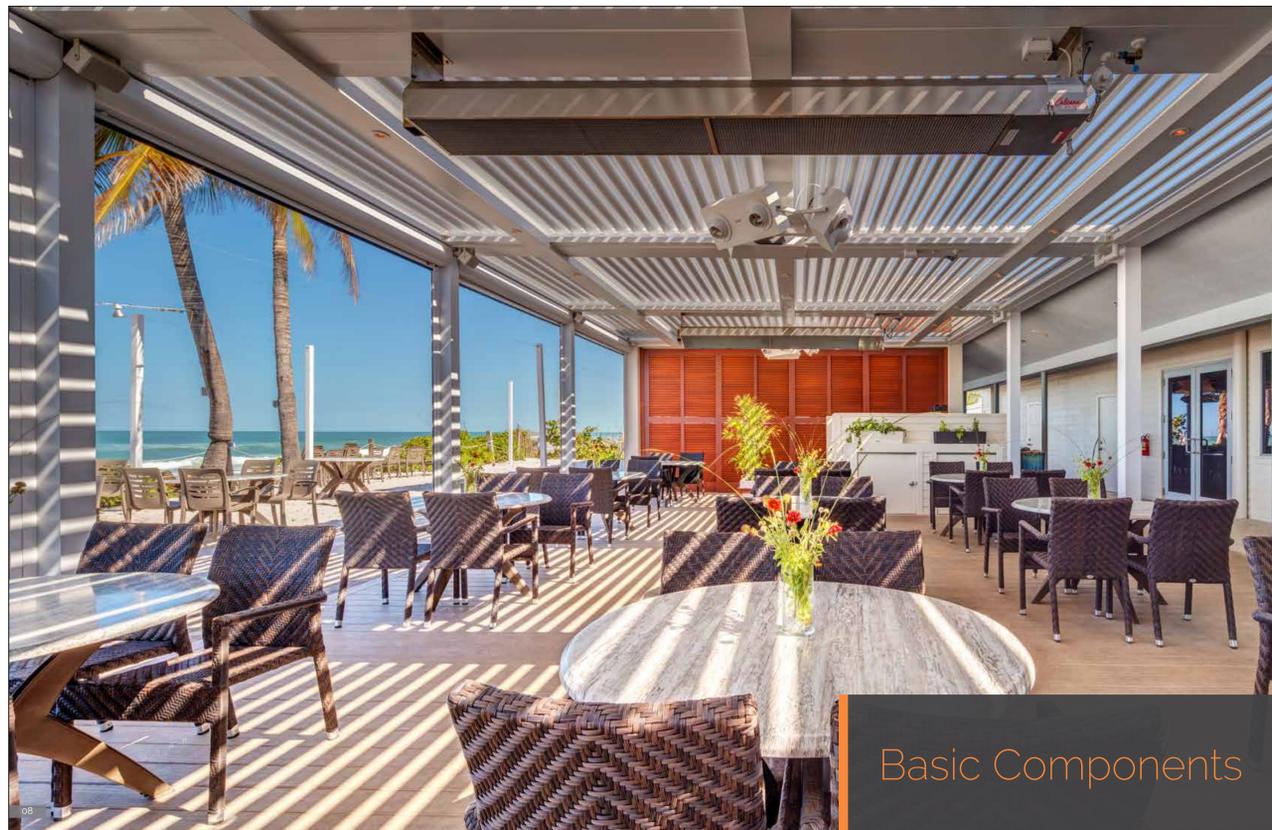

Basic Components

The Complete Arcadia System In Its Simplest Form

THE CONCEPT

The louvers open to allow sunlight in, and close to provide shade and shelter. Water is directed from the louvers to gutters, and down through downspouts either independent or incorporated into columns. While it seems simple, there are a lot of pieces that have to come together seamlessly to make it all work perfectly. In this section, you can see a complete Arcadia system in its simplest form, with the basic components or building blocks that make it work.

BASIC COMPONENTS


- 1 Post *Post Bases & Bracket
- 2 Beams & Connectors
- 3 Gutters
- 4 Louver *Pivot & track bar
- 5 Additional Hardware
- 6 Operation Options




Basic Components

/ ADDITIONAL HARDWARE / OPERATION OPTIONS

- 3 Roof Mount Bracket
- 4 Tex Screws
- 5 Bolts
- 6 Concrete anchors

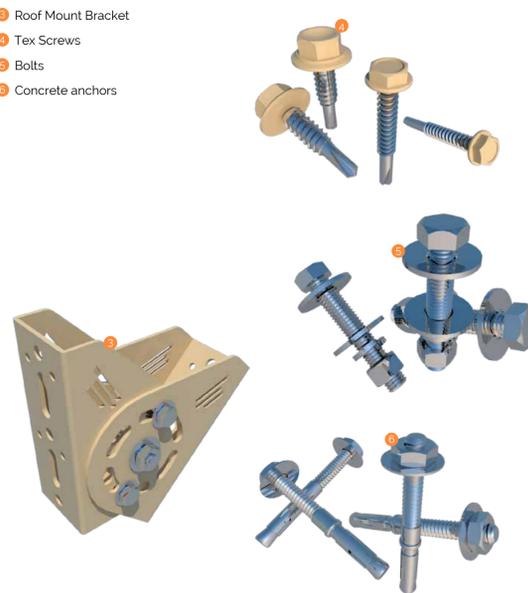

- 7 Fasteners
- 8 Drive bracket
- 9 Aluminum front adapter
- 10 Stainless steel extension tube
- 11 Aluminum cover tube
- 12 Extension tube sealing ensuring IP67

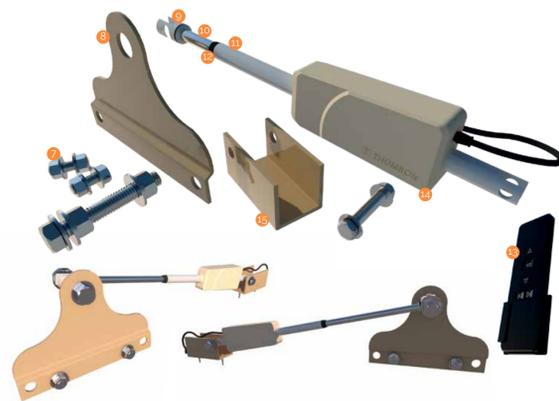

- 13 RF (Radio Frequency) Remote
- 14 High quality DC motor.
 - Ultra sonically welded plastic cover
 - Quiet, reliable, self locking acme screw
 - Low noise lubricated for life gear
- 15 Motor mount Custom Arcadia Bracket for easy installation

Basic Components

/ LOUVER / PIVOT & TRACK BAR / MOTOR

- W Louver
- X Pivot Pin
- Y Track Pin
- 1 Track Bar
- 2 Cap Bar
- 3 Pivot Bar
- 4 Motor



MOTOR SPECIFICATIONS

TECHNICAL SPECIFICATIONS		2000N
VOLTAGE		
Input voltage	IVDCI	12
LOAD		
Static load (F _s), maximum	INI	2000 (450 lbs)
Dynamic load (F _d), maximum	INI	2000 (450 lbs)
STROKE		
Stroke lengths, standard	lcm	custom
CURRENT		
Current consumption, rated load	IAI	4.5 / 2.2
Current consumption, stall/rush	IAI	14 / 8.0
GENERAL DATA		
Speed, no load	lmm/s	5.8 (23"/s)
Speed, rated load	lmm/s	4.0 (16"/s)
Operating temperature limits	TCI	-25 to +75 (-13F to 167F)
Duty cycle, maximum	DI	10
Life, average	lcycles	10000
Sound level	l dBa	< 45
Lead screw type		acme
Protection class		IP67
Certificates		CE (EN60601-1) UL (UL60601-1)

md^D

Mark Davis Design

2088 Union Street, Suite 3
San Francisco CA 94121

415.990.8491

www.markdesign.com



MARK DAVIS License No. C 32718

THE POCKET

LINCOLN STREET
CARMEL-BY-THE-SEA, CA 93921

REV. ISSUED FOR: DATE:

DESIGN REVIEW SET NOV 7 2018

BUSINESS LICENSE SET NOV 7 2018

USE PERMIT APPLICATION NOV 8 2018

BUSINESS LICENSE REVISED NOV 20 2018

ARCADIA
PERGOLA
INFORMATION

A3.33

PROJECT NO. 1810
COPYRIGHT © 2015 BY MARK DAVIS DESIGN

