




OCEAN AVENUE & LINCOLN PERSPECTIVE

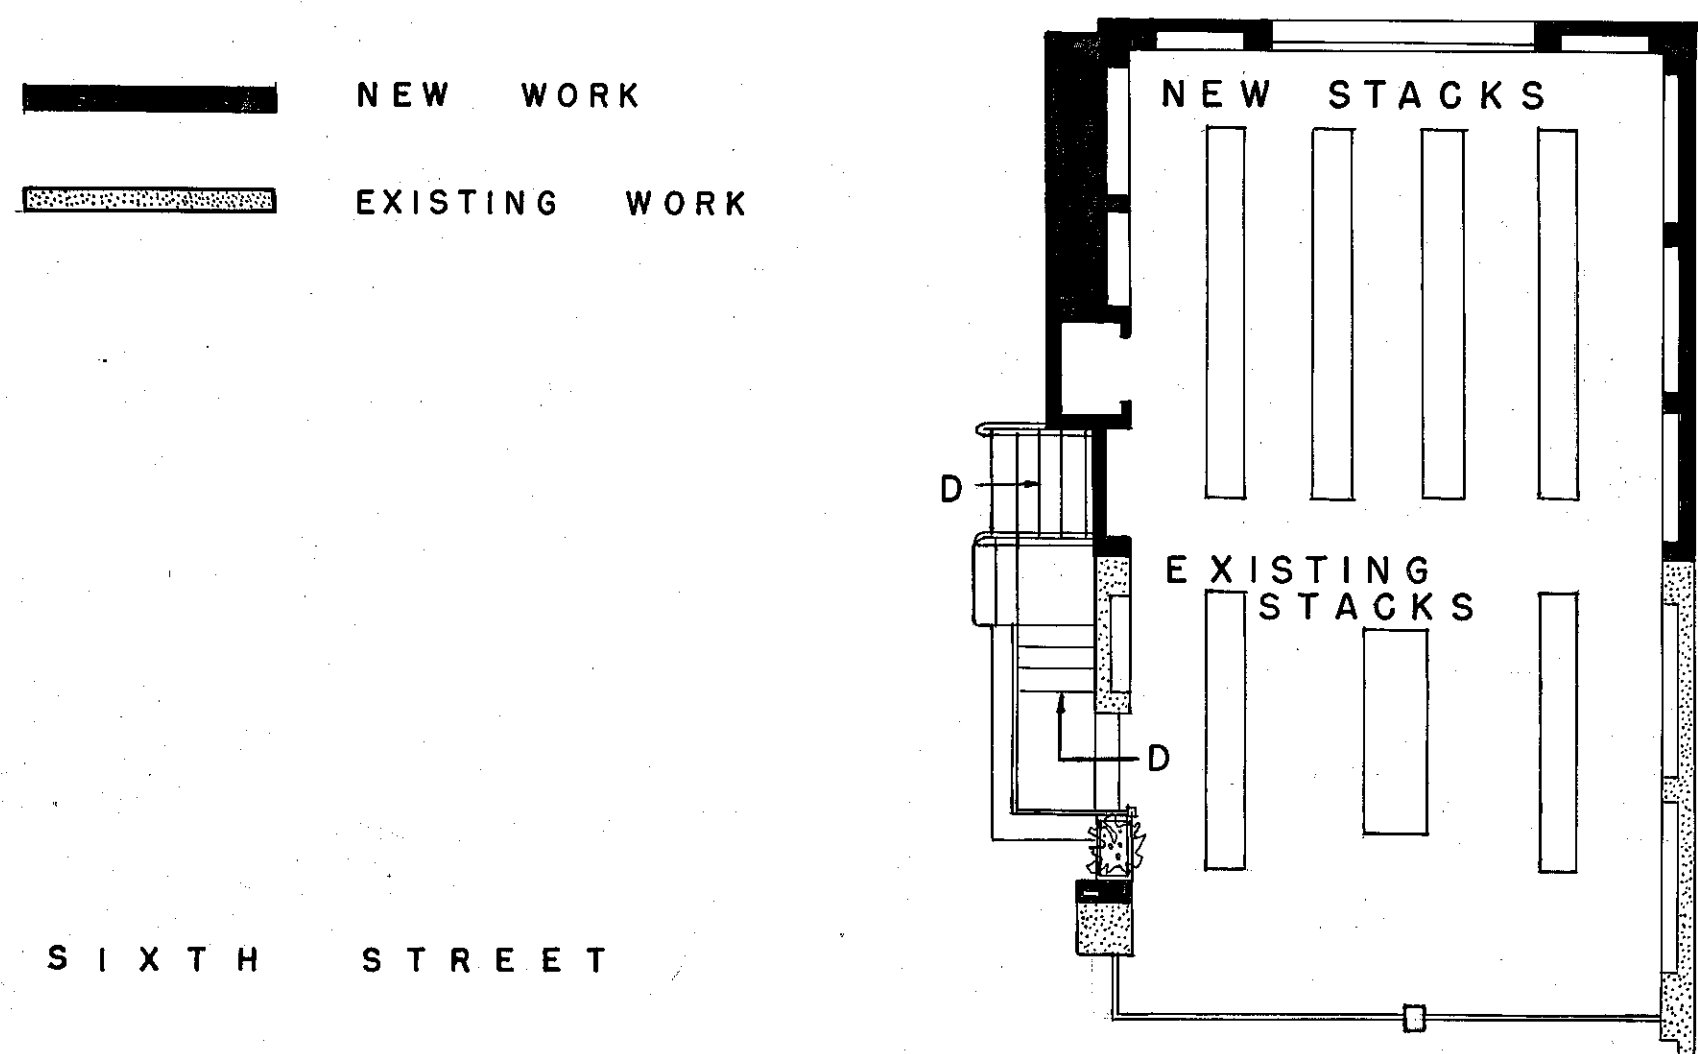


MEZZANINE

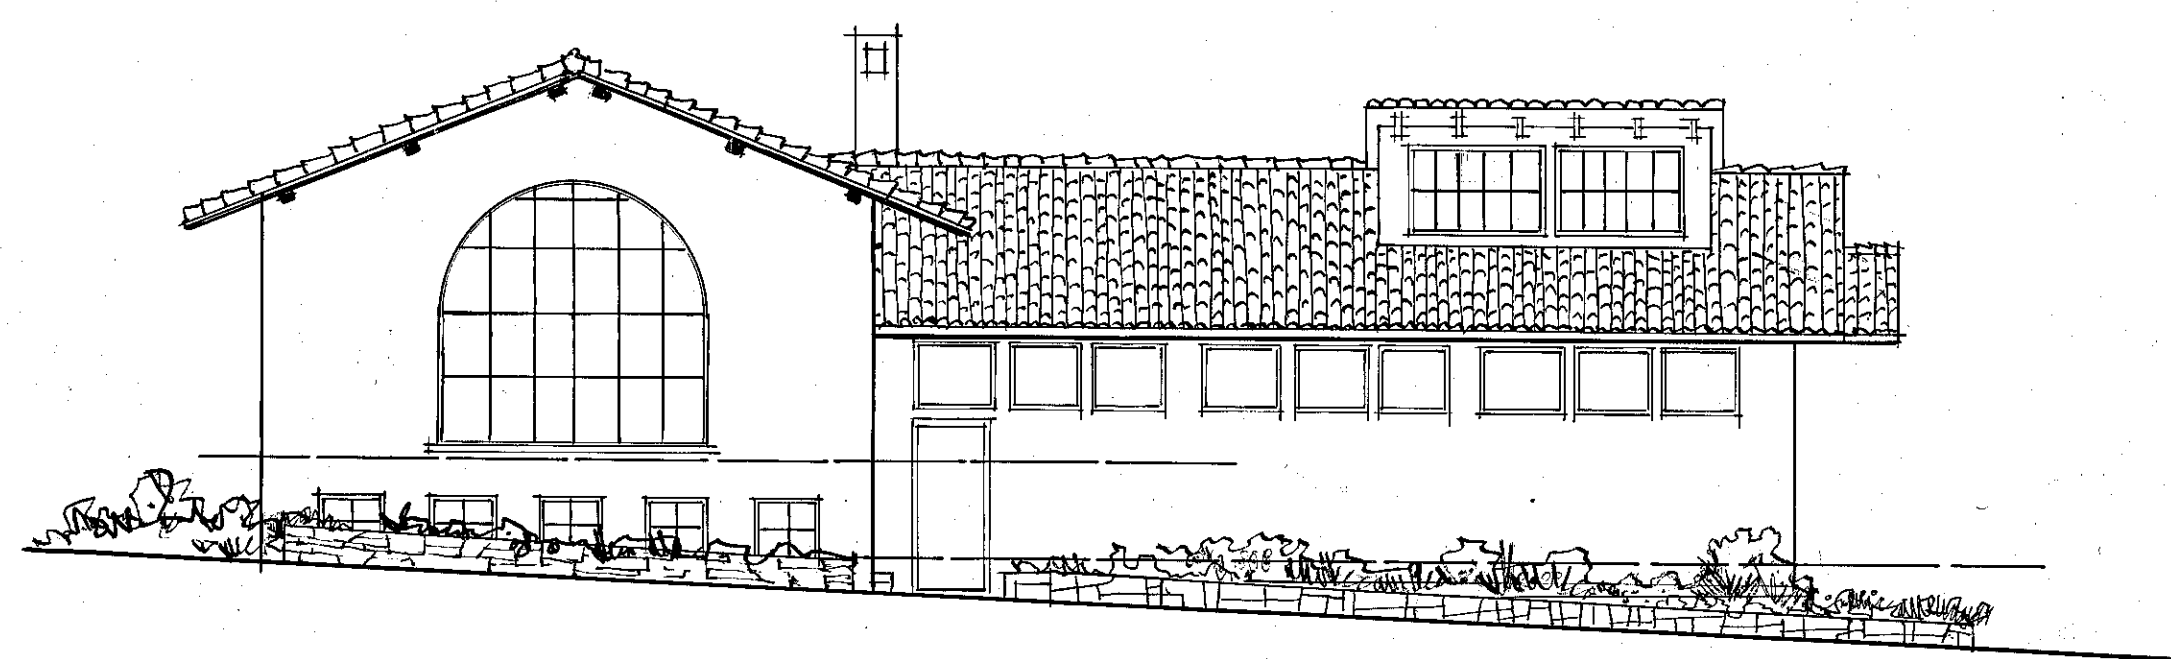

SIXTH STREET ELEVATION
(NEW ADDITION)

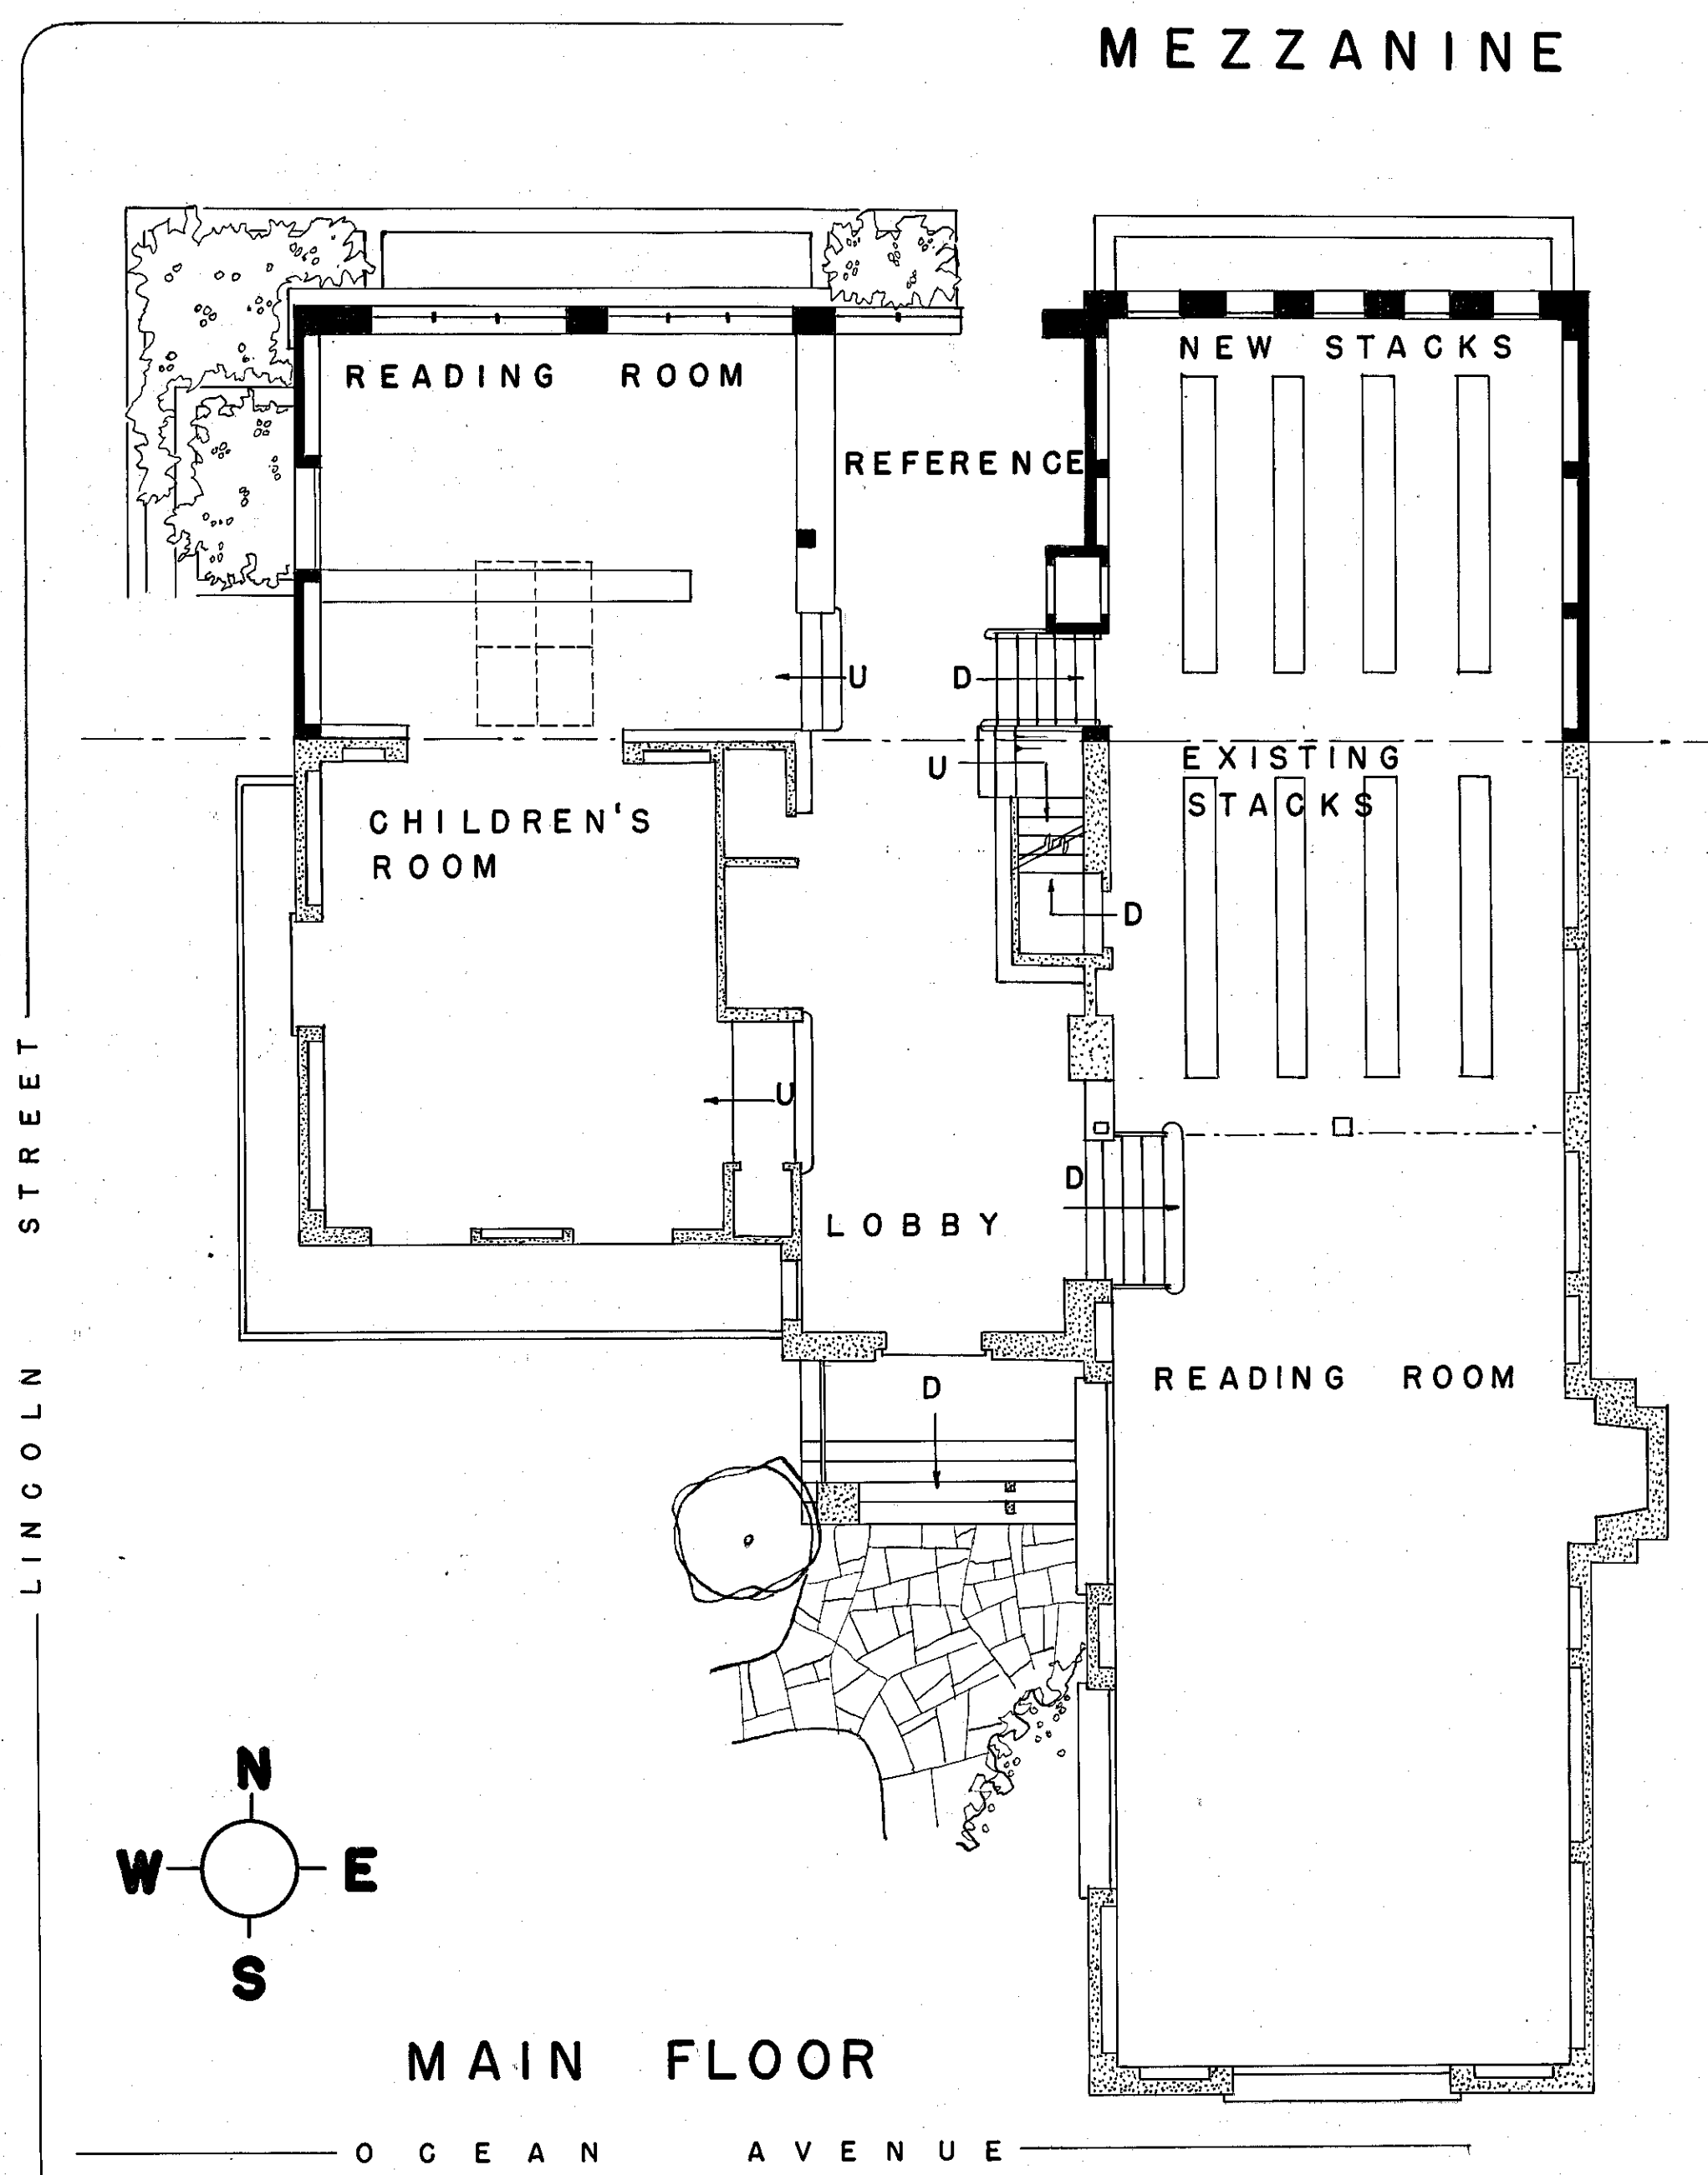

MAIN FLOOR

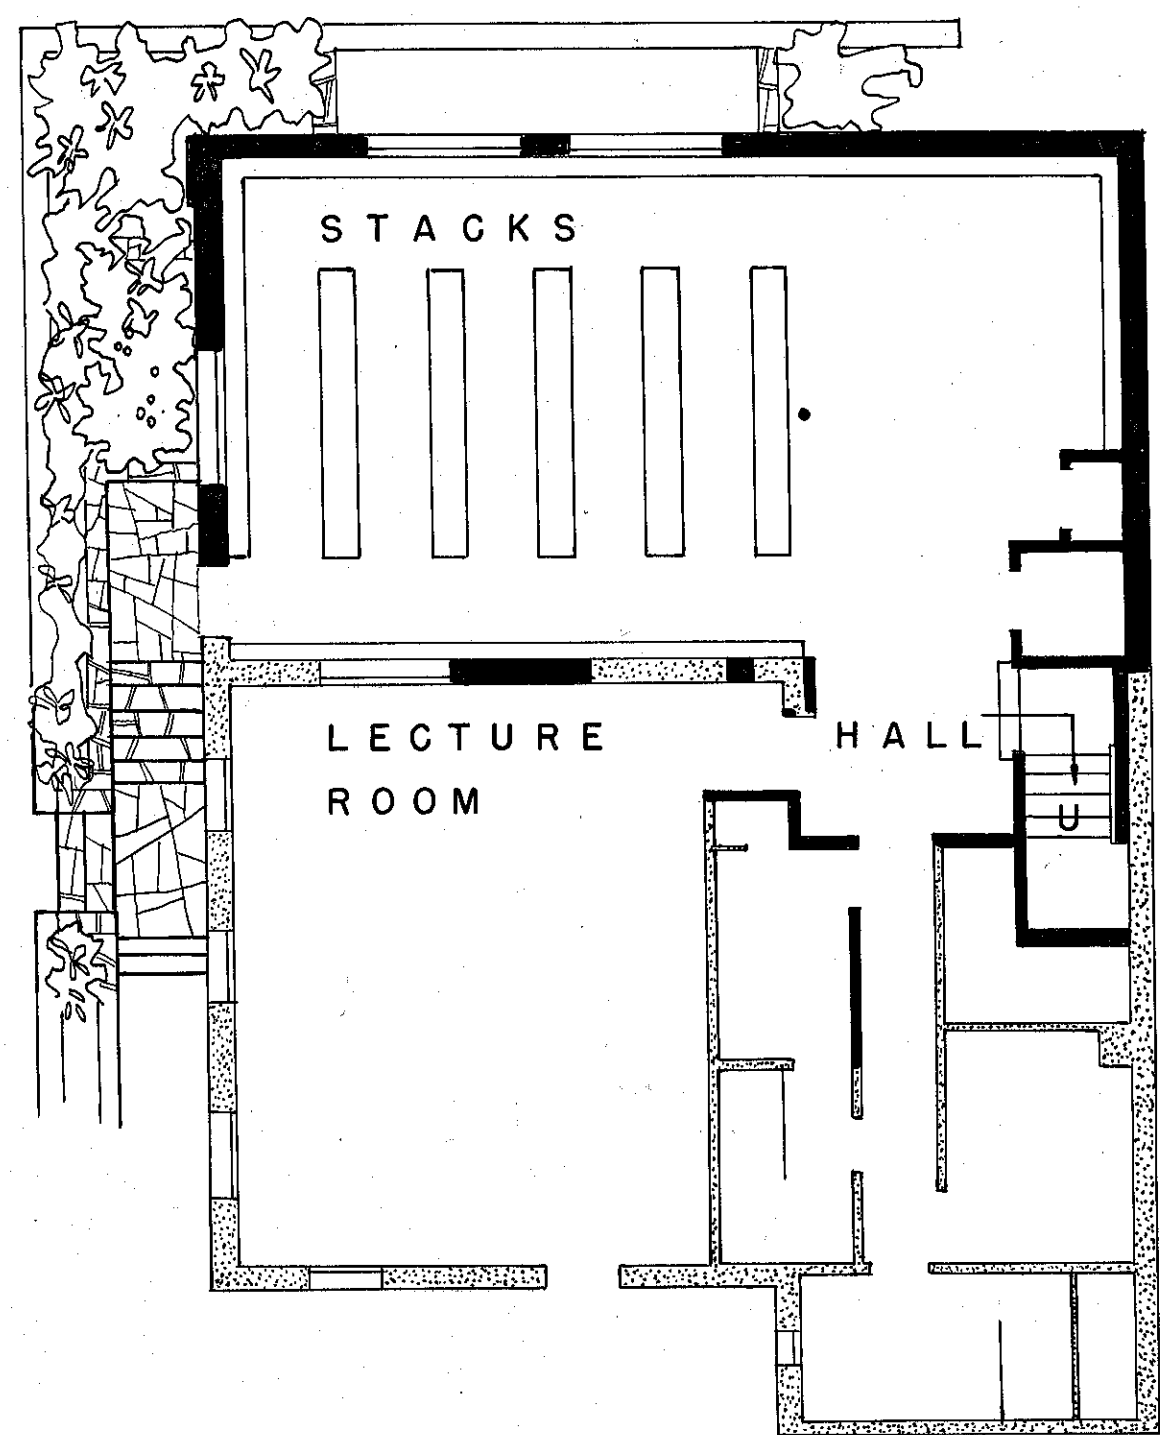

BASEMENT

SCALE 0' 5' 10' 15'

CARMEL IS GROWING

1948 POPULATION IN CITY LIMITS (ESTIMATED).....	5250
OUTSIDE CITY LIMITS	2000
POPULATION IN 1960	?

THE LIBRARY IS A POPULAR NECESSITY

VOLUMES IN LIBRARY DECEMBER 1948	26,859
COUNTY BOOKS (APPROXIMATE)	6,000
TOTAL 32,859	
YEARLY CIRCULATION 1948	80,000
CARD HOLDERS DECEMBER 1948	4,000

ENLARGEMENT IS AN ABSOLUTE NECESSITY

THE LIBRARY WAS BUILT IN 1927
NO SPACE HAS BEEN ADDED SINCE THEN. PRESENT BUILDING IS FULL AND OVERFLOWING AND LACKS SPACE FOR NEW BOOKS. THE PROJECTED ADDITION WILL ADD 2440 SQUARE FEET OF FLOOR AND STACK SPACE, OR APPROXIMATELY 75% OF WHAT WE HAVE AT PRESENT.

A DIME A MONTH WILL DO IT

ASSESSED VALUATION	\$ 8,236,285
BOND ISSUE PROPOSED FOR ENLARGEMENT	35,000
IF THE BOND ISSUE IS RETIRED IN 12 YEARS, AVERAGE COST - \$.03 FOR EACH \$100 VALUATION PER YEAR.	
FOR AVERAGE PROPERTY WITH \$4,000 VALUATION	\$1.20/YEAR

ADDITIONS TO
**HARRISON MEMORIAL
LIBRARY**


CARMEL CALIFORNIA
ROBERT R. JONES - AIA - ARCHITECT

NEW ADDITION →




OCEAN AVENUE & LINCOLN PERSPECTIVE

— NEW WORK
 - - - - - EXISTING WORK

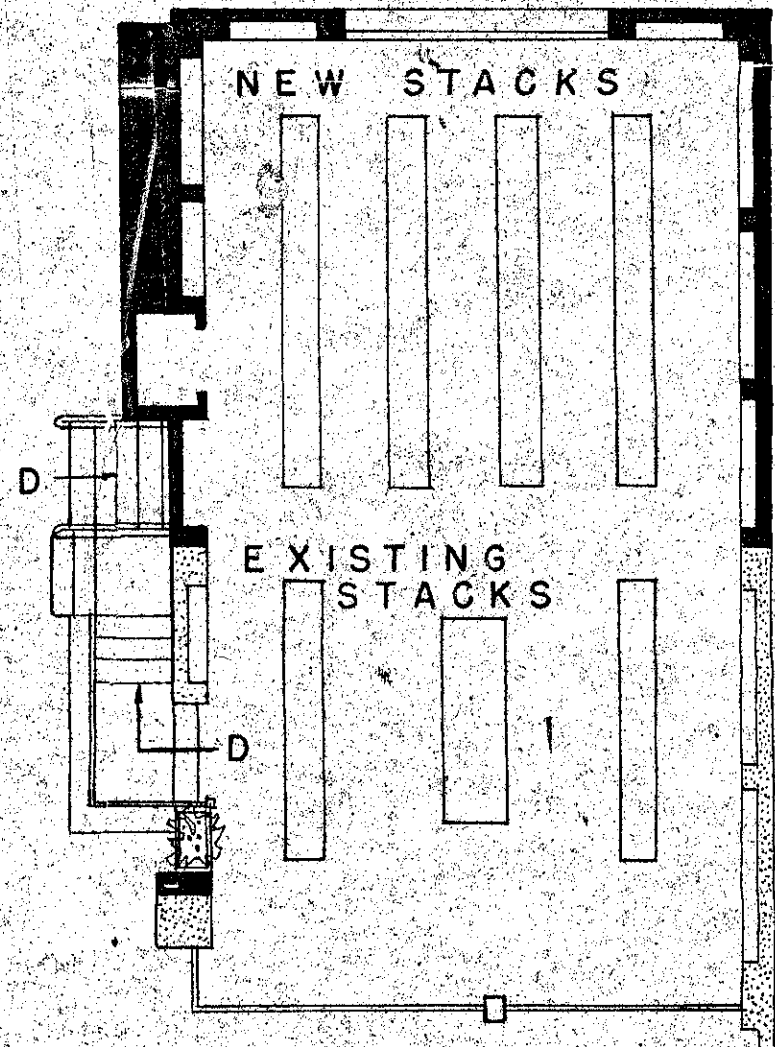


SIXTH STREET

MEZZANINE

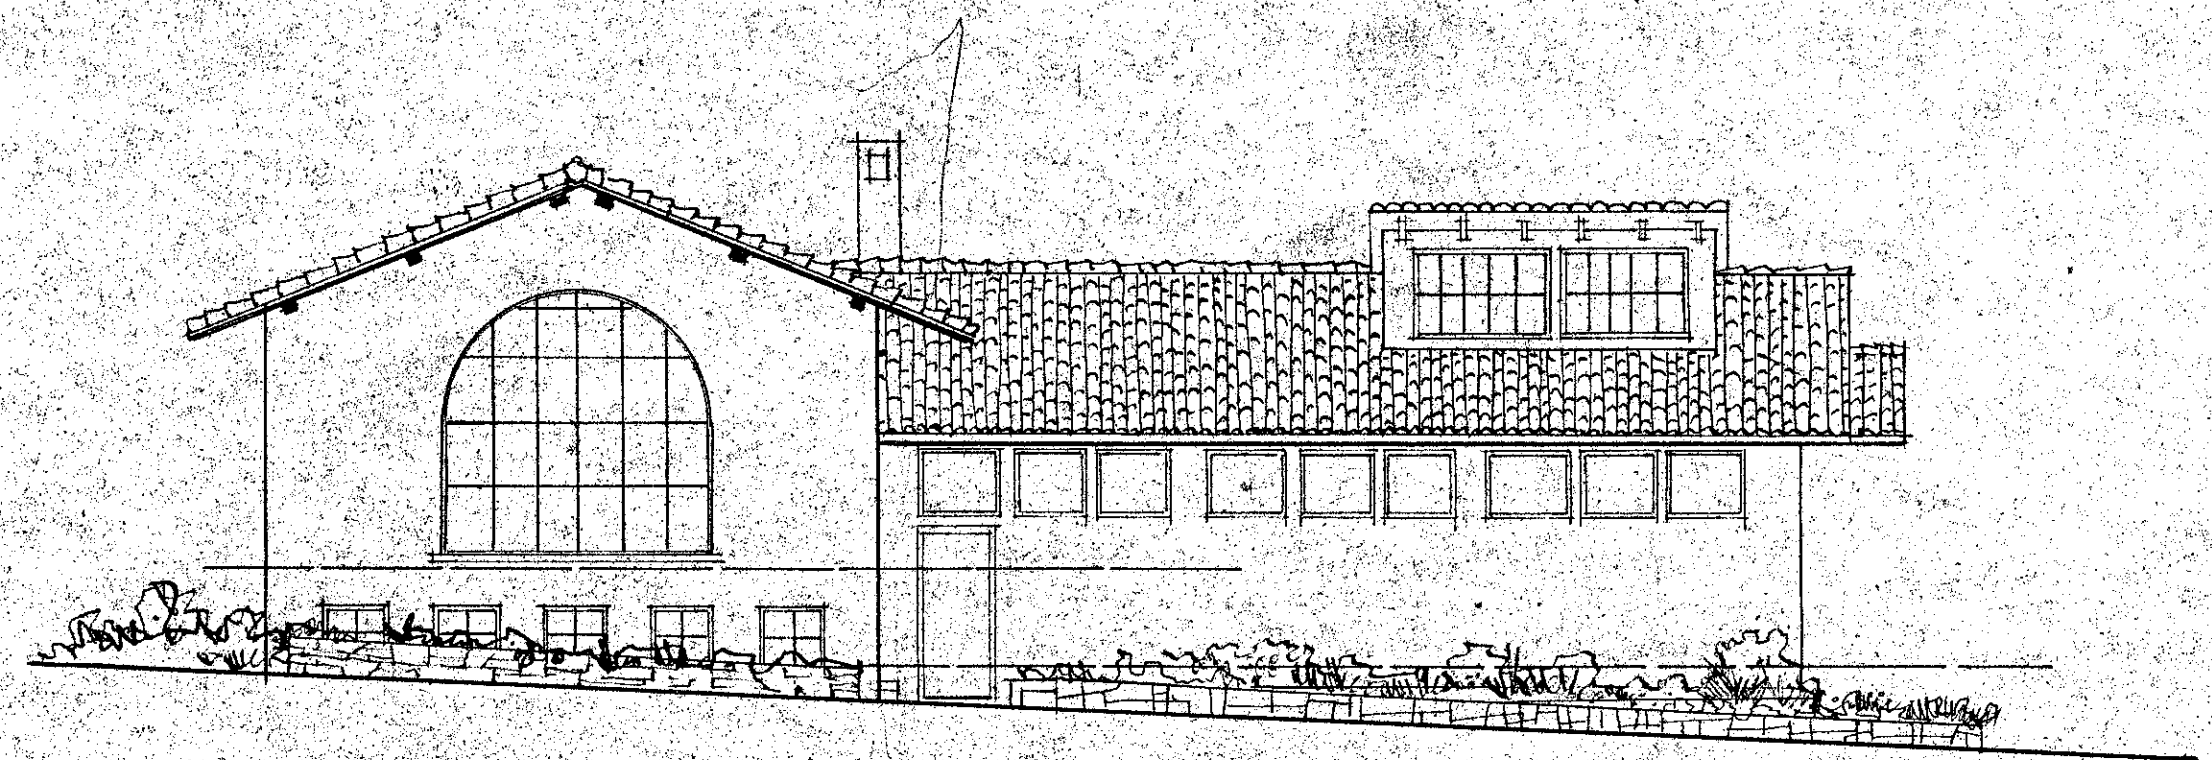


SIXTH STREET ELEVATION
 (NEW ADDITION)

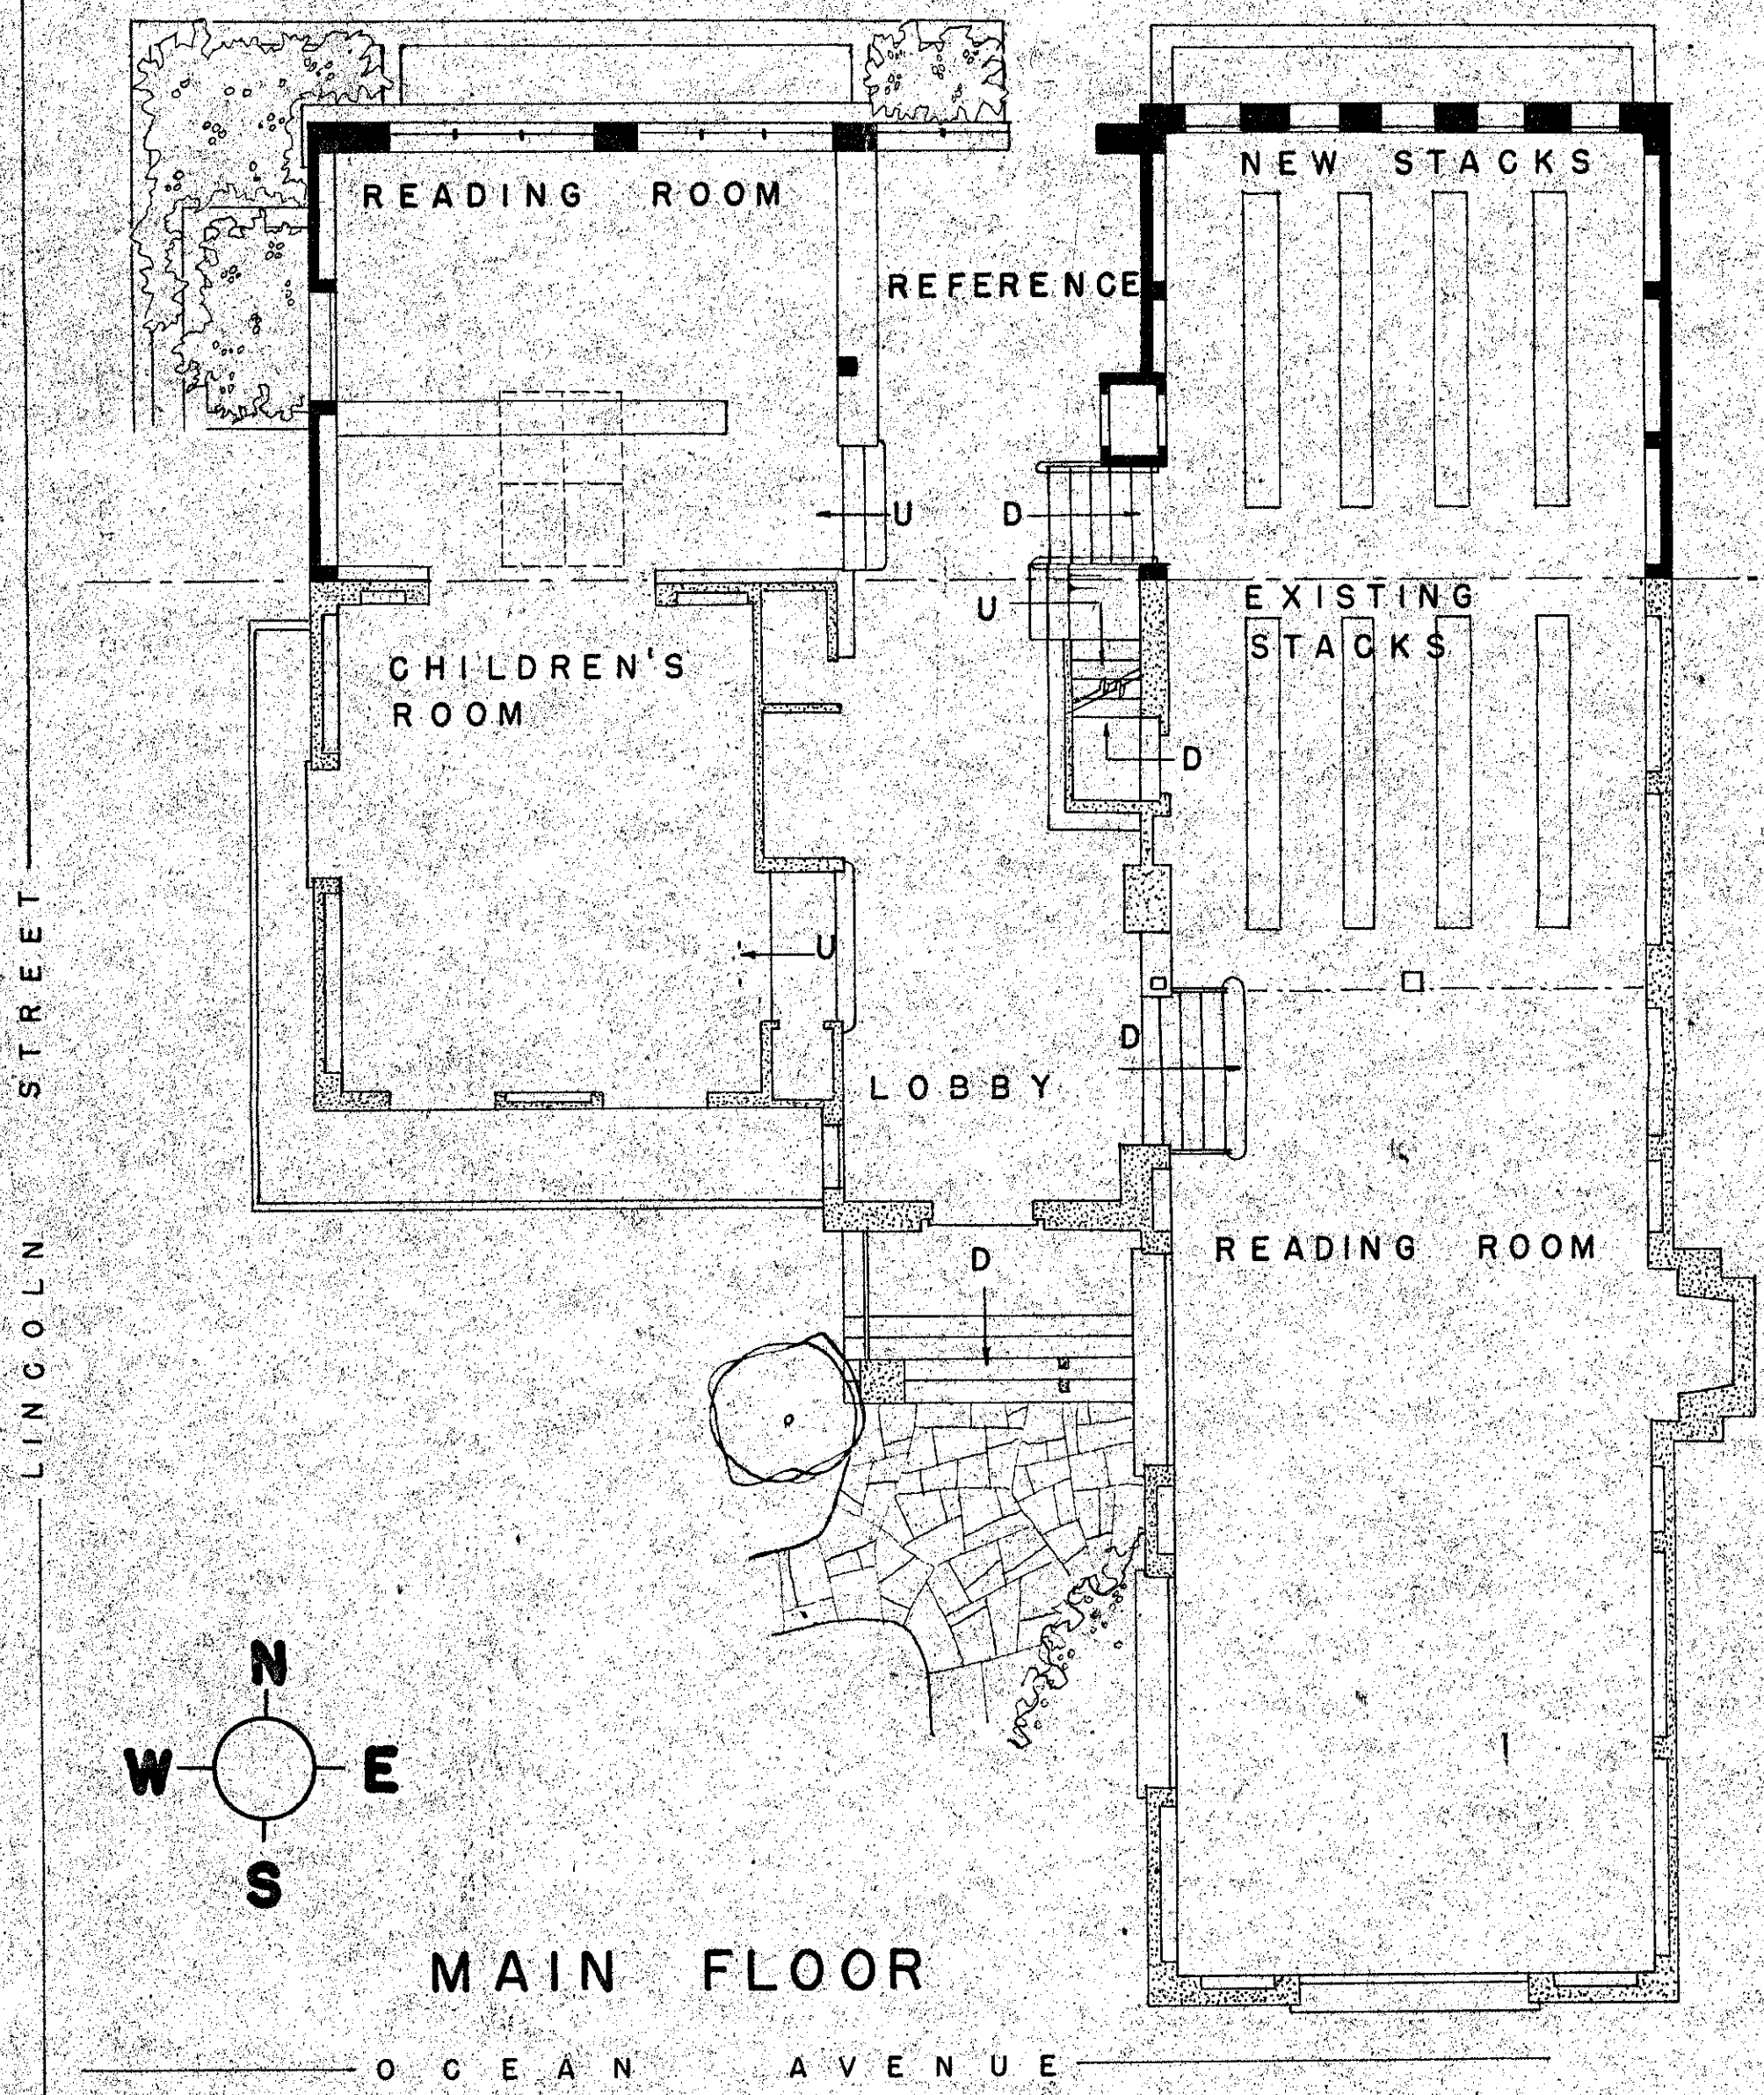

MAIN FLOOR

OCEAN AVENUE

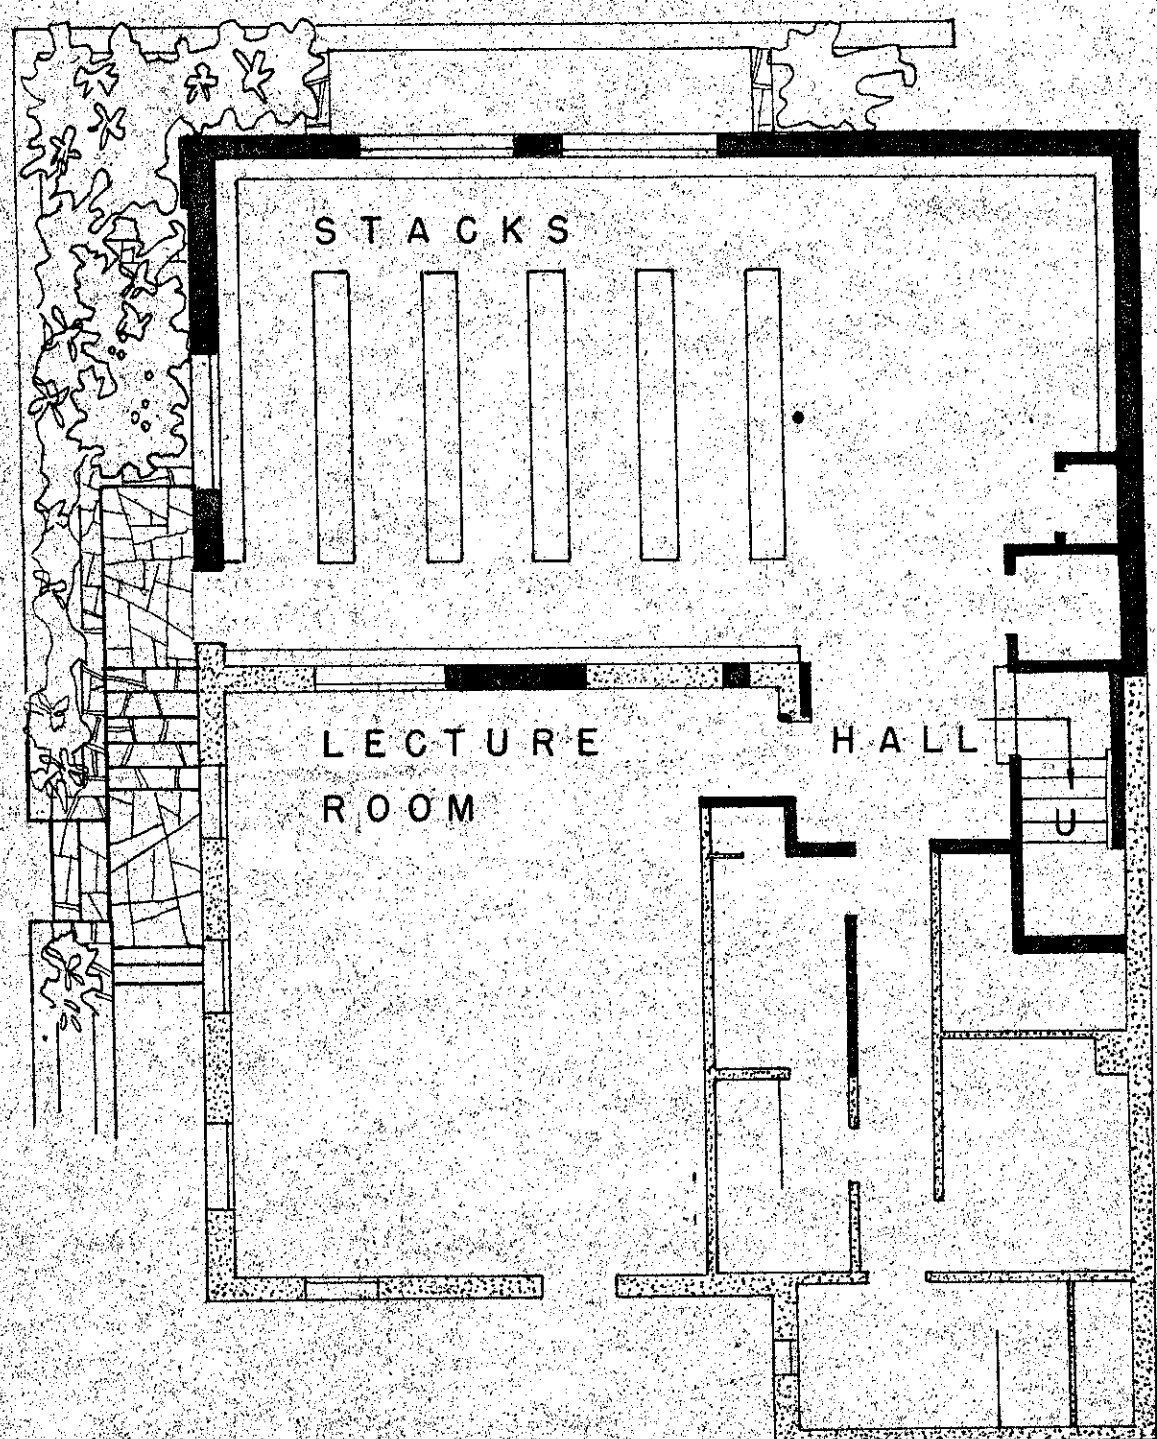

BASEMENT

SCALE 0' 5' 10' 15'

CARMEL IS GROWING

1948 POPULATION IN CITY LIMITS (ESTIMATED).....	5250
OUTSIDE CITY LIMITS	2000
POPULATION IN 1960	?

THE LIBRARY IS A POPULAR NECESSITY

VOLUMES IN LIBRARY DECEMBER 1948.....	26,859
COUNTY BOOKS (APPROXIMATE).....	6,000
TOTAL 32,859	
YEARLY CIRCULATION 1948.....	80,000
CARD HOLDERS DECEMBER 1948.....	4,000

ENLARGEMENT IS AN ABSOLUTE NECESSITY


THE LIBRARY WAS BUILT IN 1927
 NO SPACE HAS BEEN ADDED SINCE THEN. PRESENT BUILDING IS FULL AND OVERFLOWING AND LACKS SPACE FOR NEW BOOKS. THE PROJECTED ADDITION WILL ADD 2440 SQUARE FEET OF FLOOR AND STACK SPACE, OR APPROXIMATELY 75% OF WHAT WE HAVE AT PRESENT.

A DIME A MONTH WILL DO IT


ASSESSED VALUATION.....	\$ 8,236,285
BOND ISSUE PROPOSED FOR ENLARGEMENT.....	35,000
IF THE BOND ISSUE IS RETIRED IN 12 YEARS, AVERAGE COST - \$.03 FOR EACH \$100 VALUATION PER YEAR.	
FOR AVERAGE PROPERTY WITH \$ 4,000 VALUATION	\$1.20/YEAR

ADDITIONS TO
**HARRISON MEMORIAL
 LIBRARY**


CARMEL CALIFORNIA
 ROBERT R. JONES - AIA - ARCHITECT

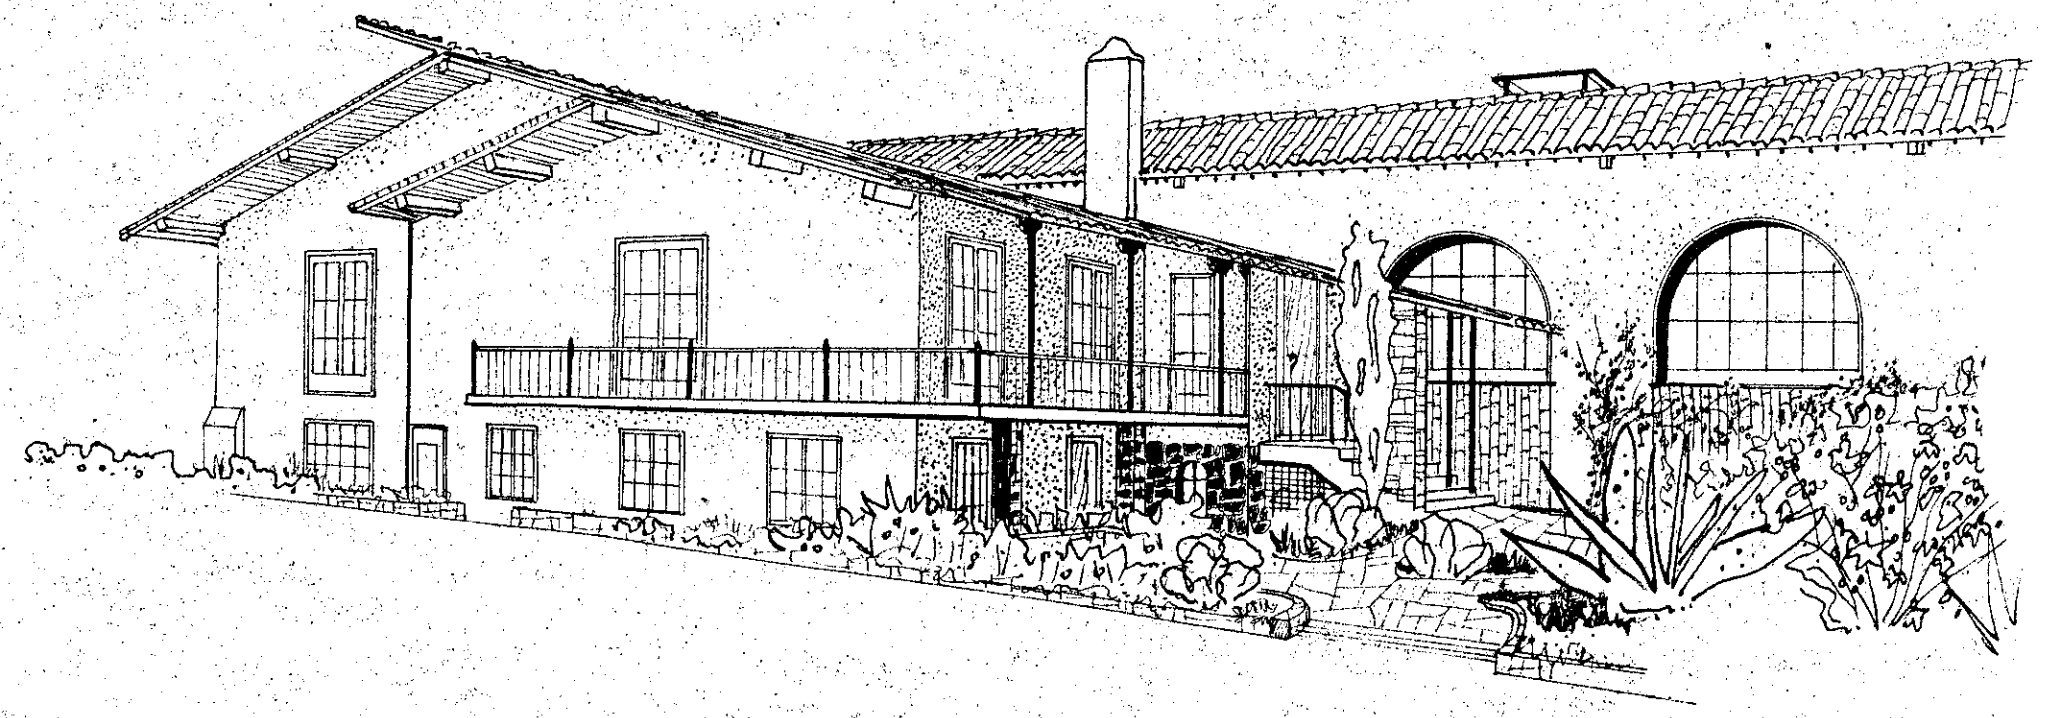


OCEAN AVENUE & LINCOLN PERSPECTIV

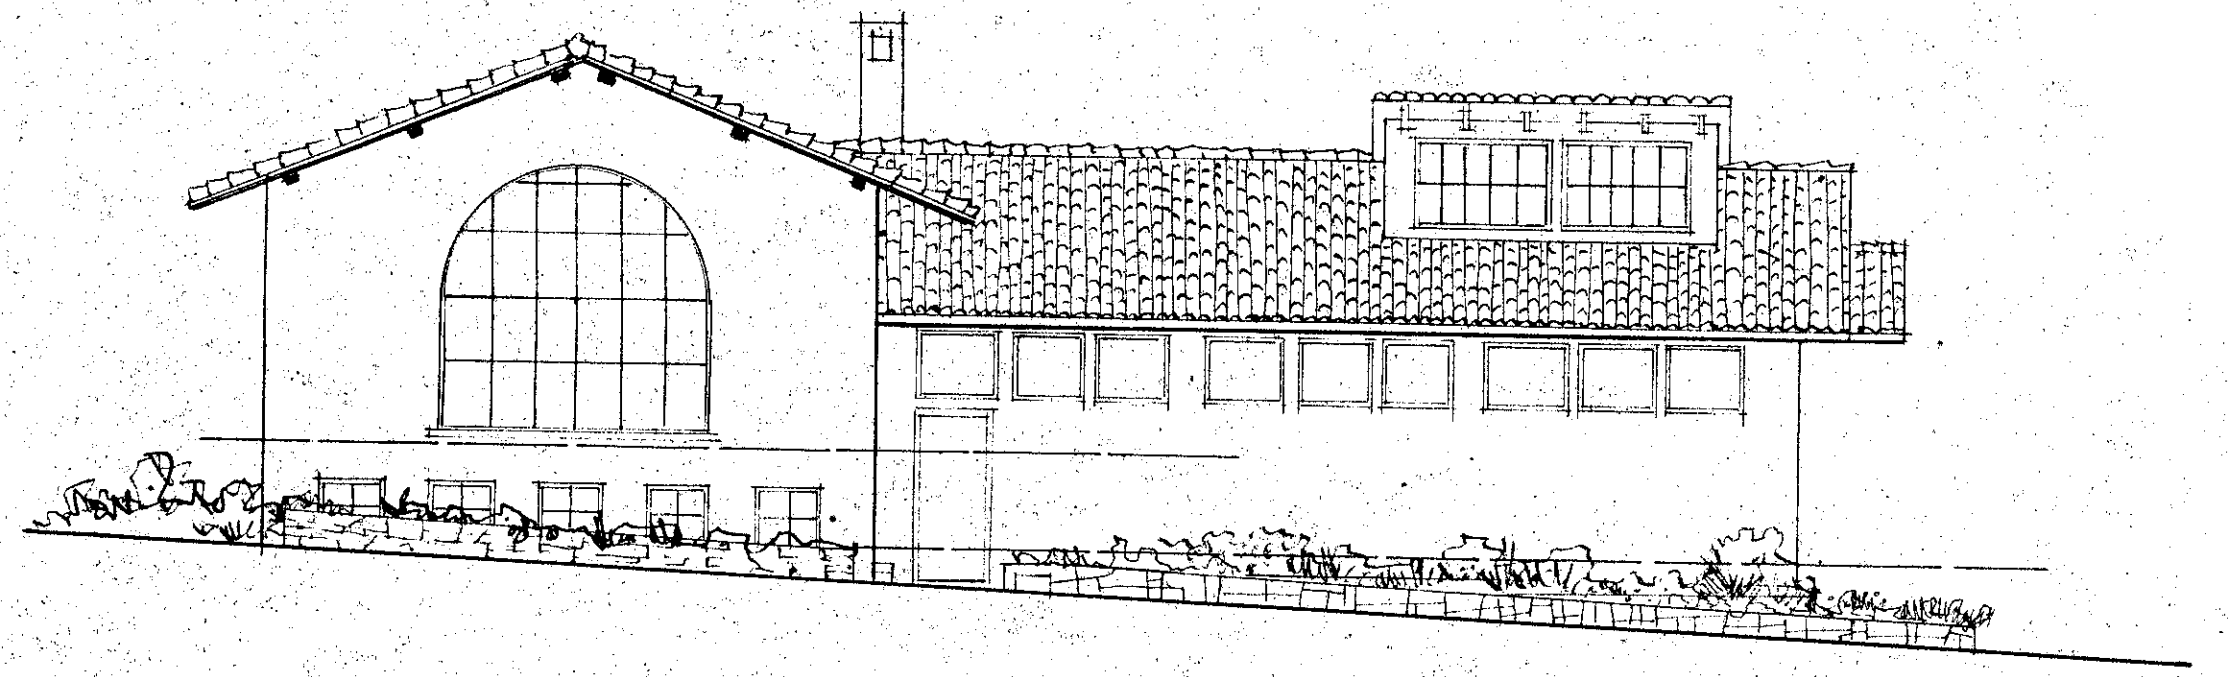


SIXTH STREET ELEVATION

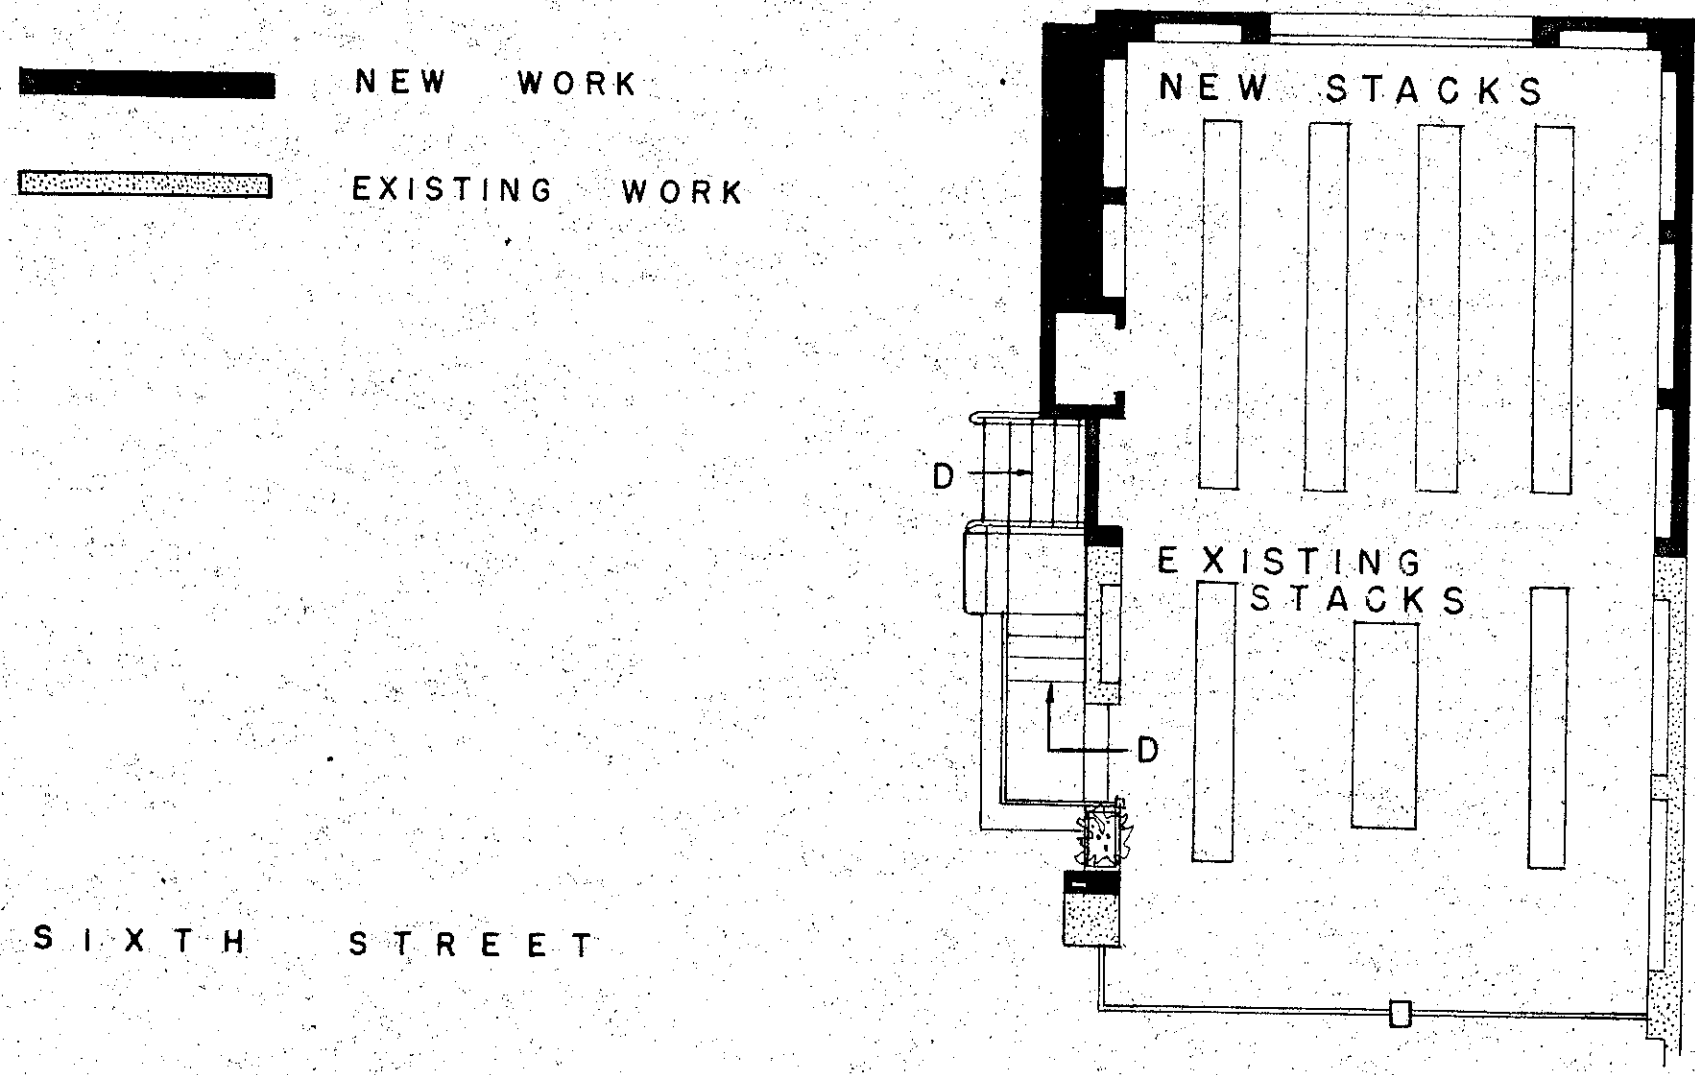

MEZZANINE

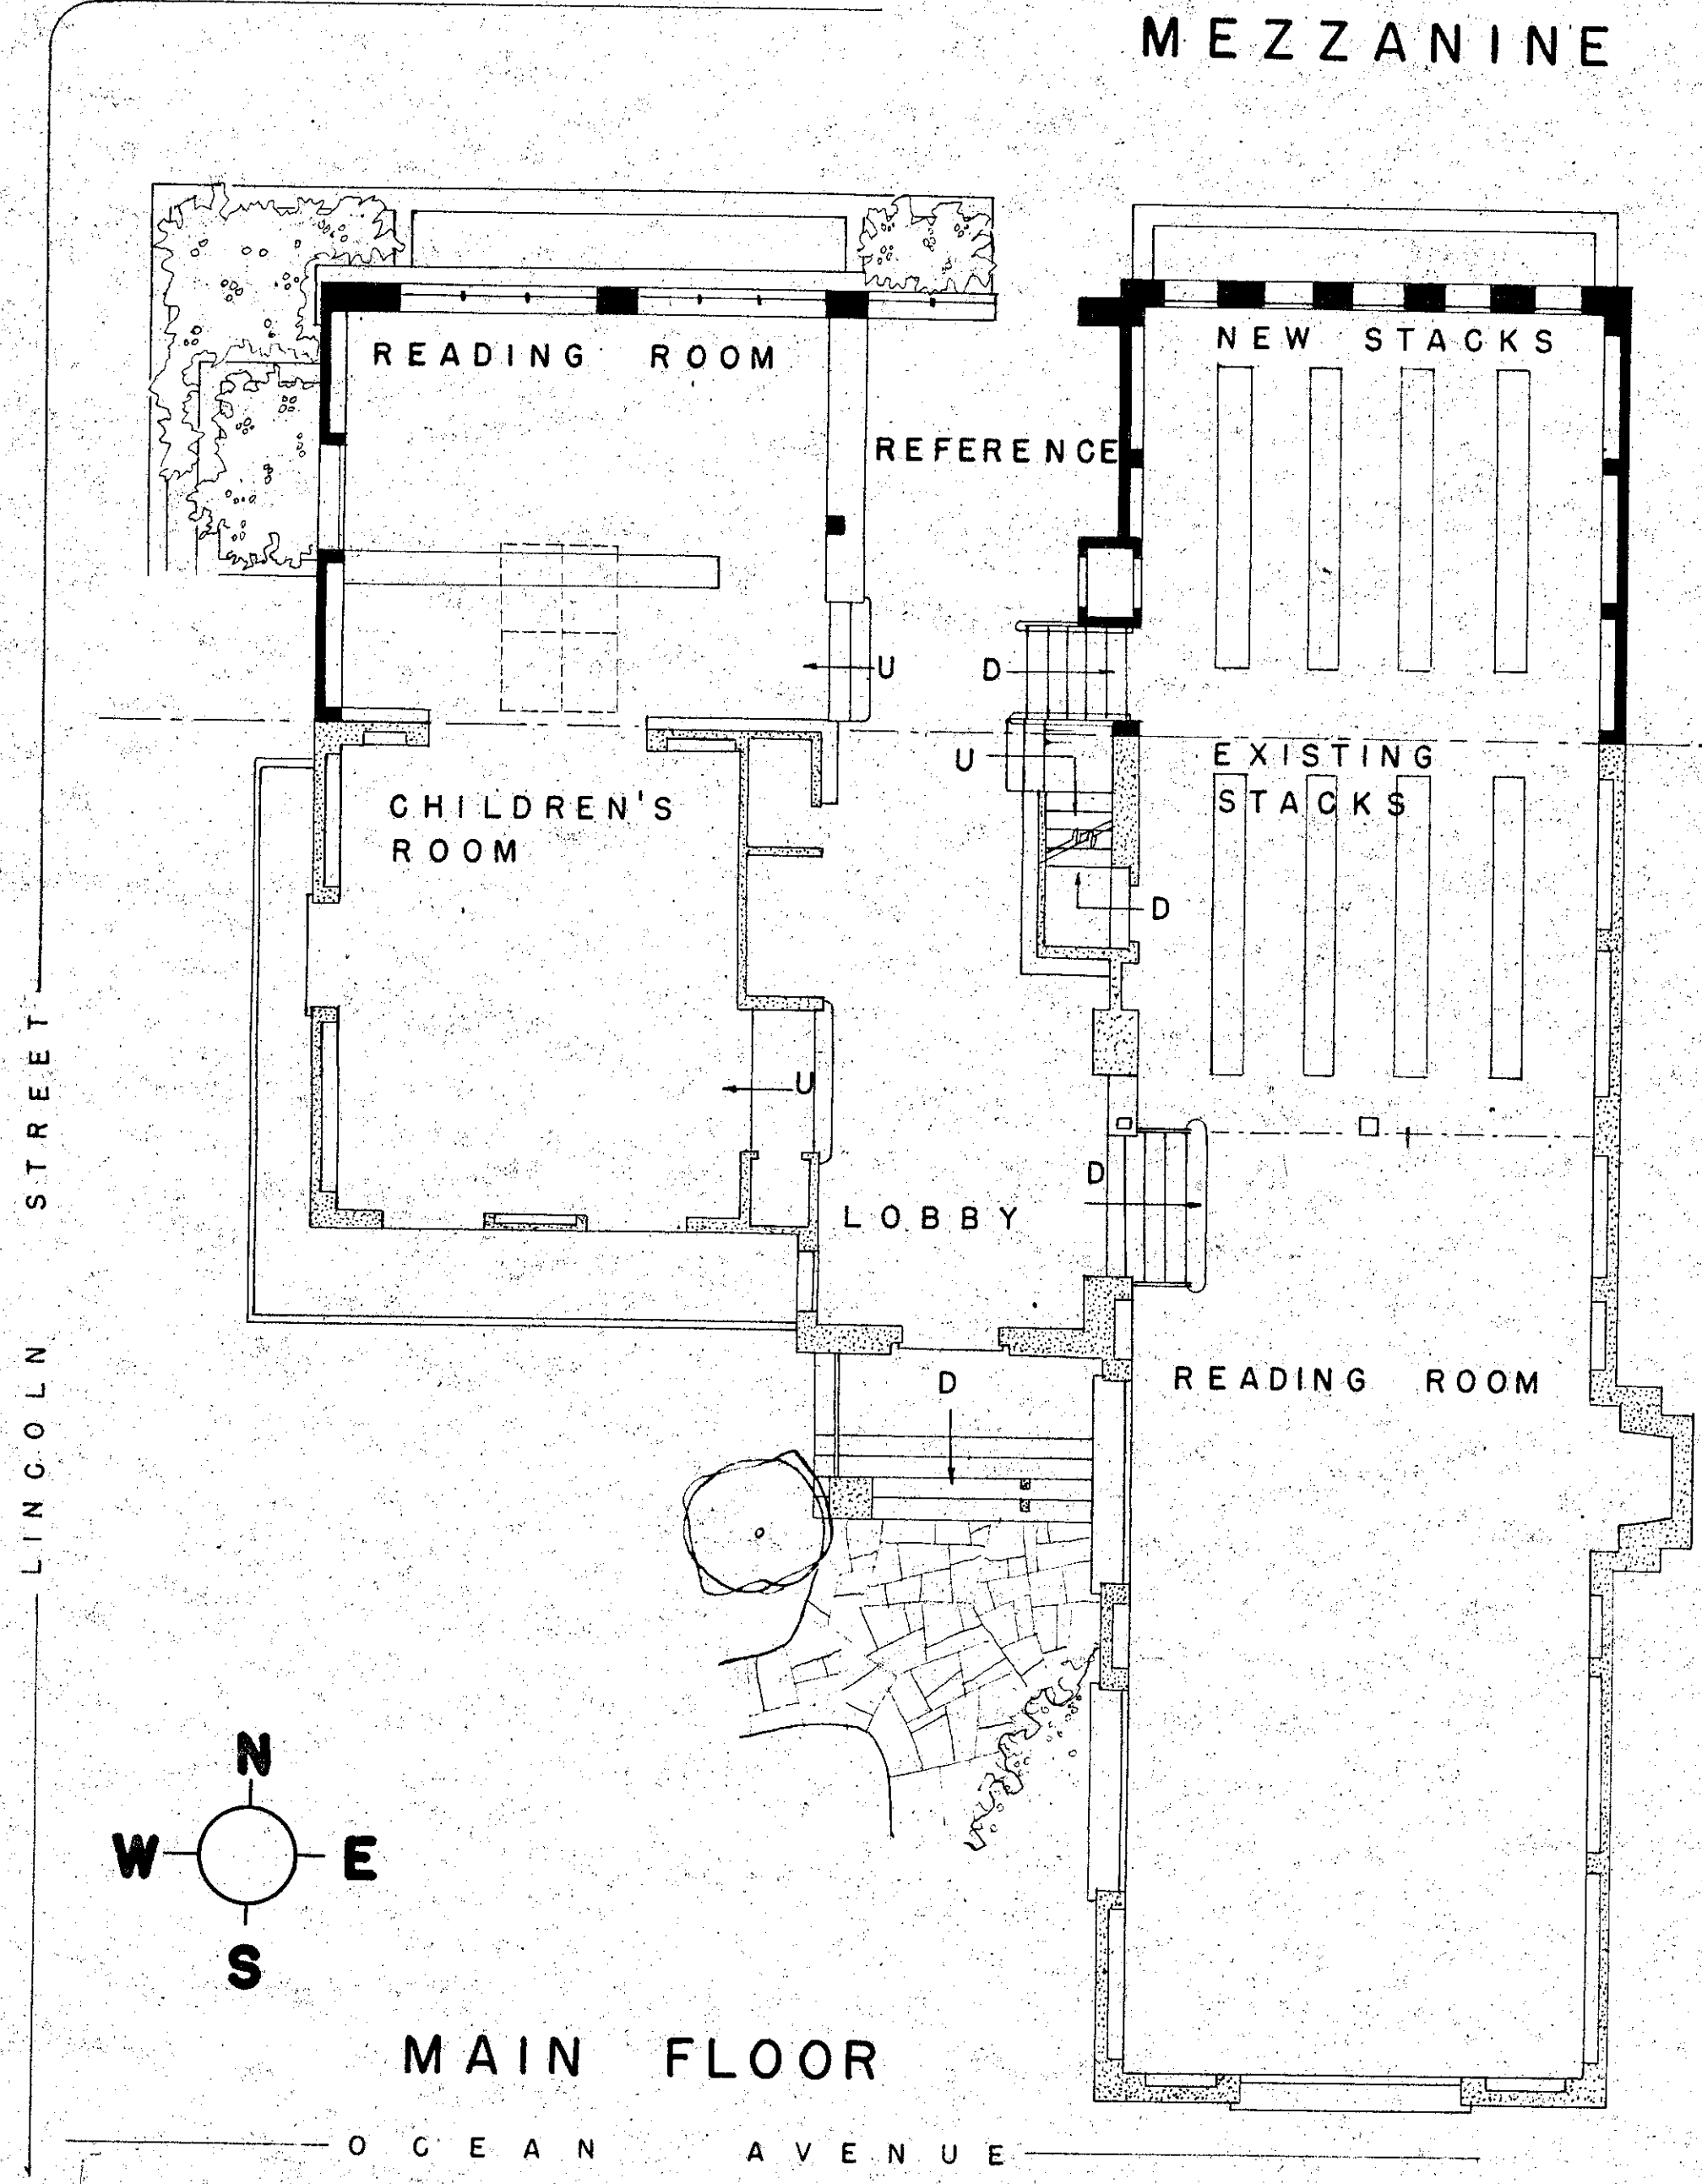

MAIN FLOOR

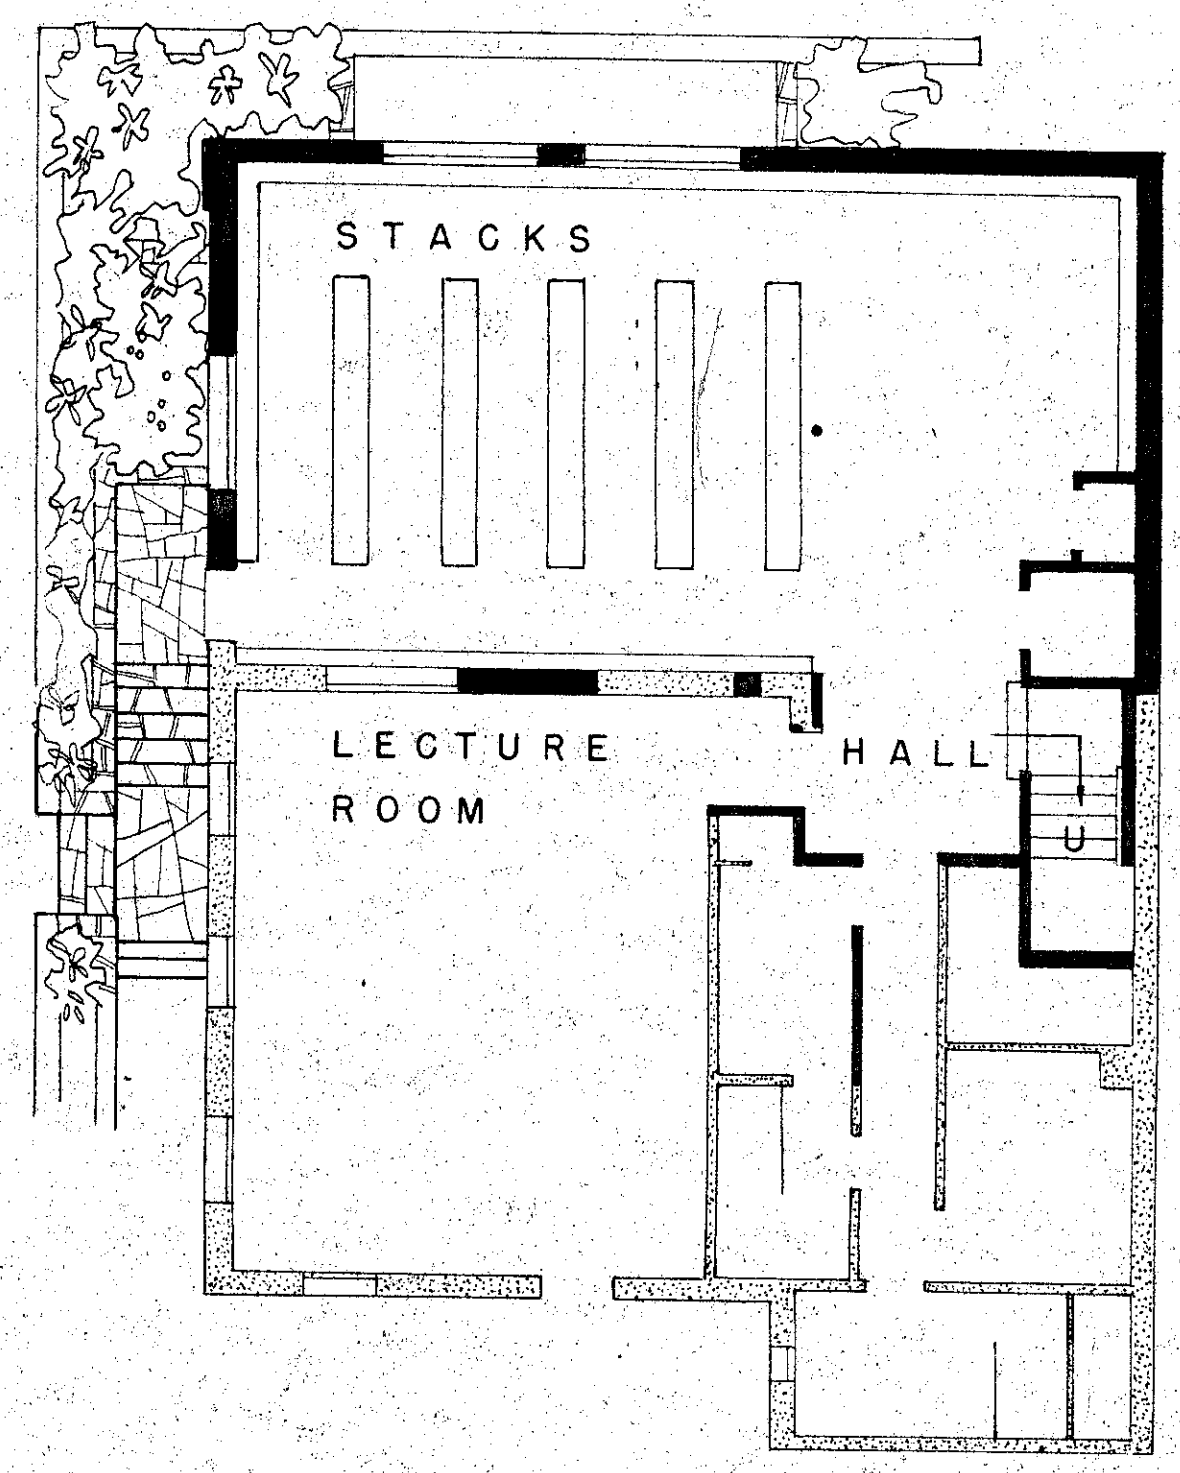

BASEMENT

SCALE 0' 5' 10' 15'

ADDITIONS TO
HARRISON MEMORIAL
LIBRARY

CARMEL CALIFORNIA
ROBERT R. JONES - AIA - ARCHITECT