


10/14/88  
 HML REMODEL  
 LOBBY PLAN

**FLESHER + FOSTER** Architects AIA

663 Lighthouse Avenue, Suite F  
 Pacific Grove, CA 93950 Tele. 408/375-4868


10/14/88

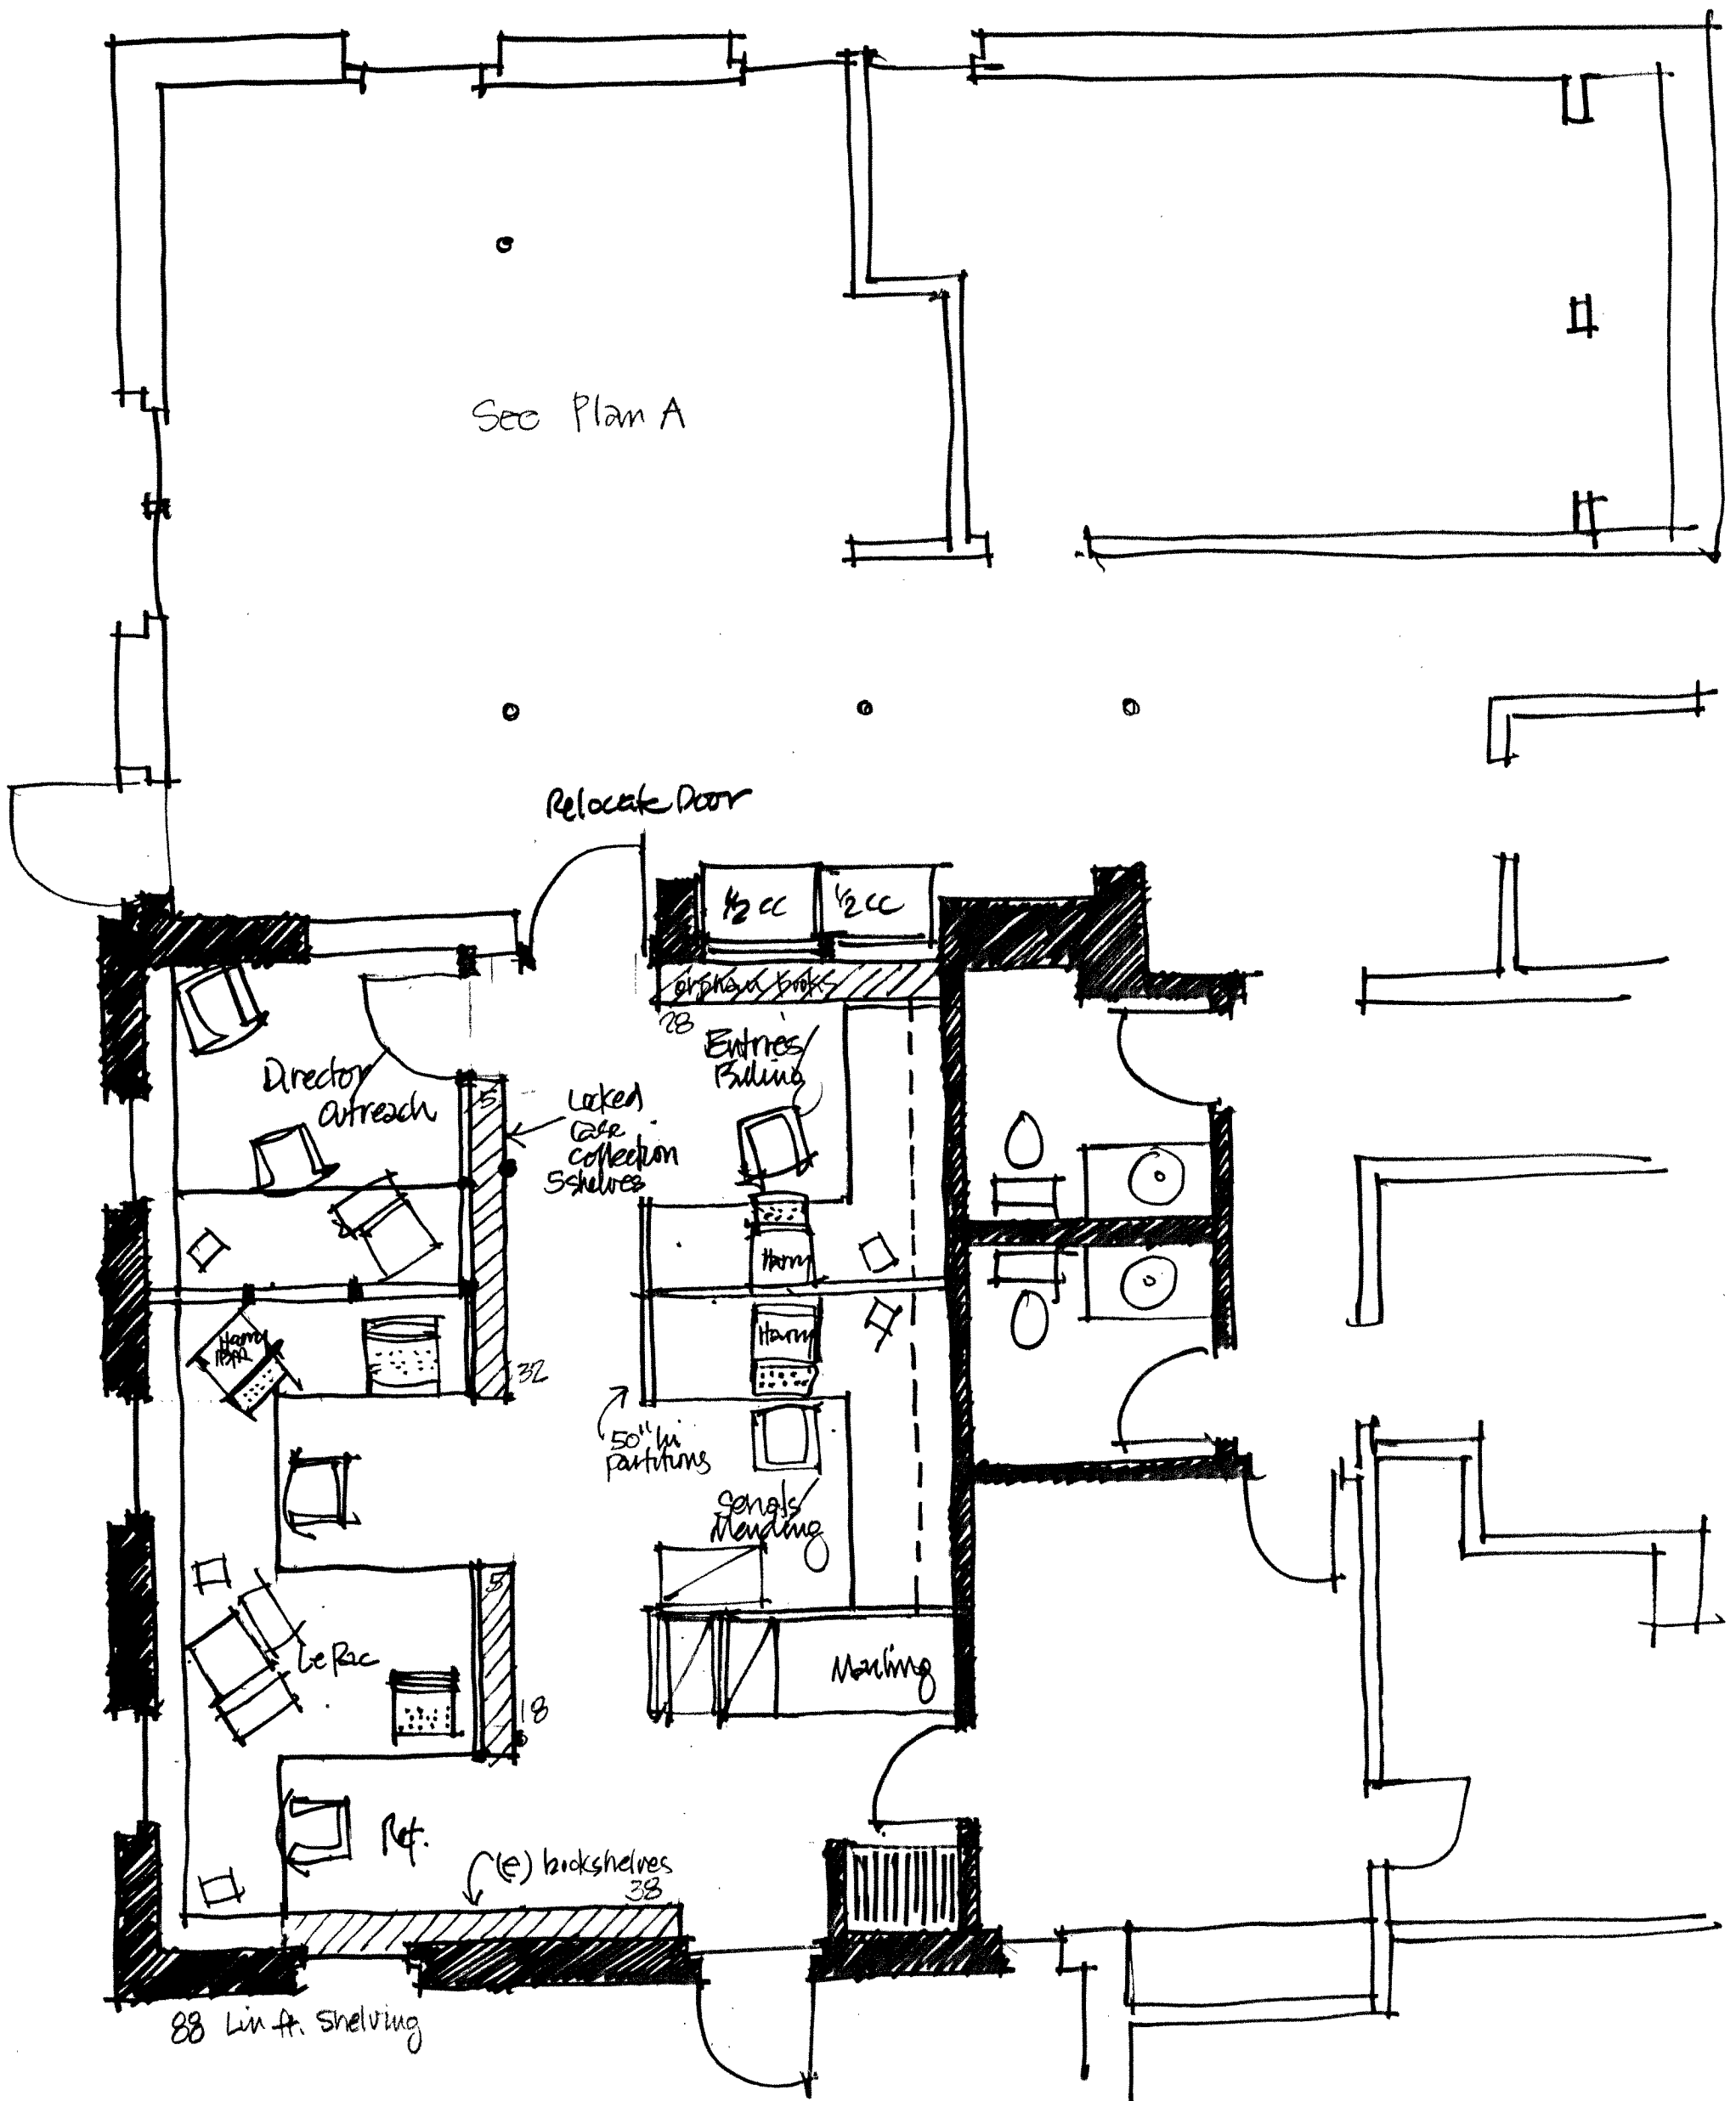


PLAN B

10/14/88

395

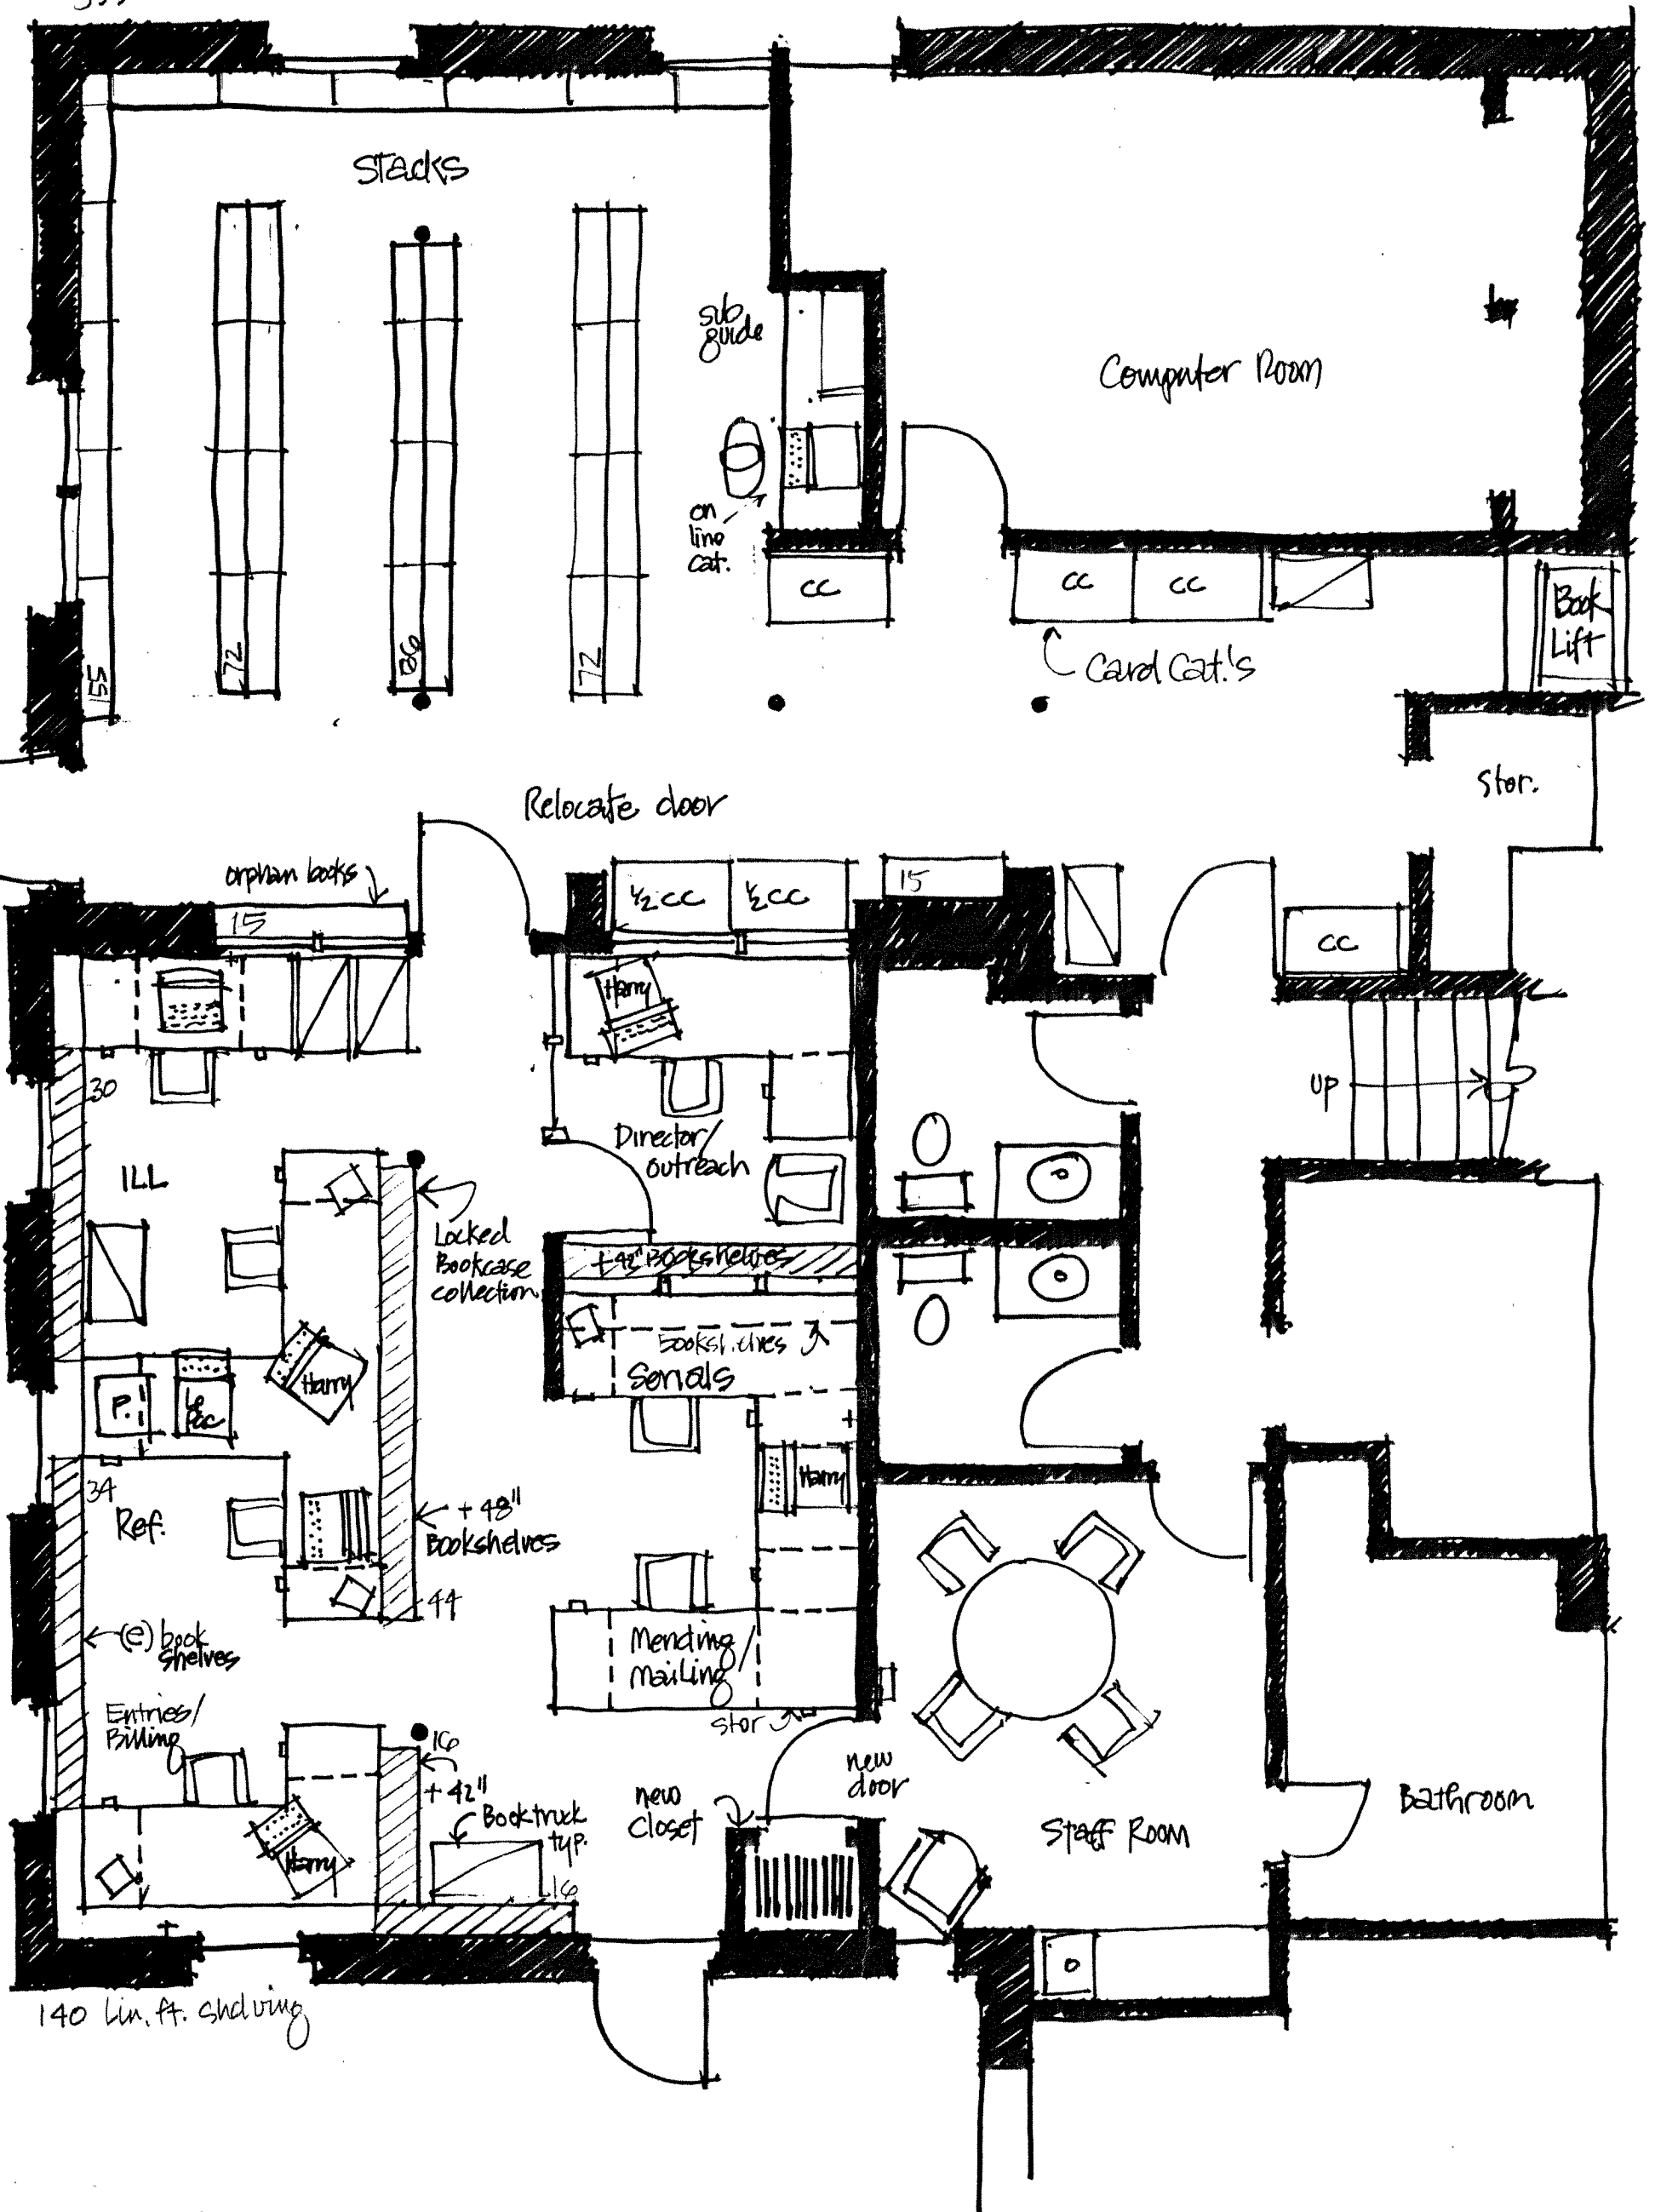

PLAN A

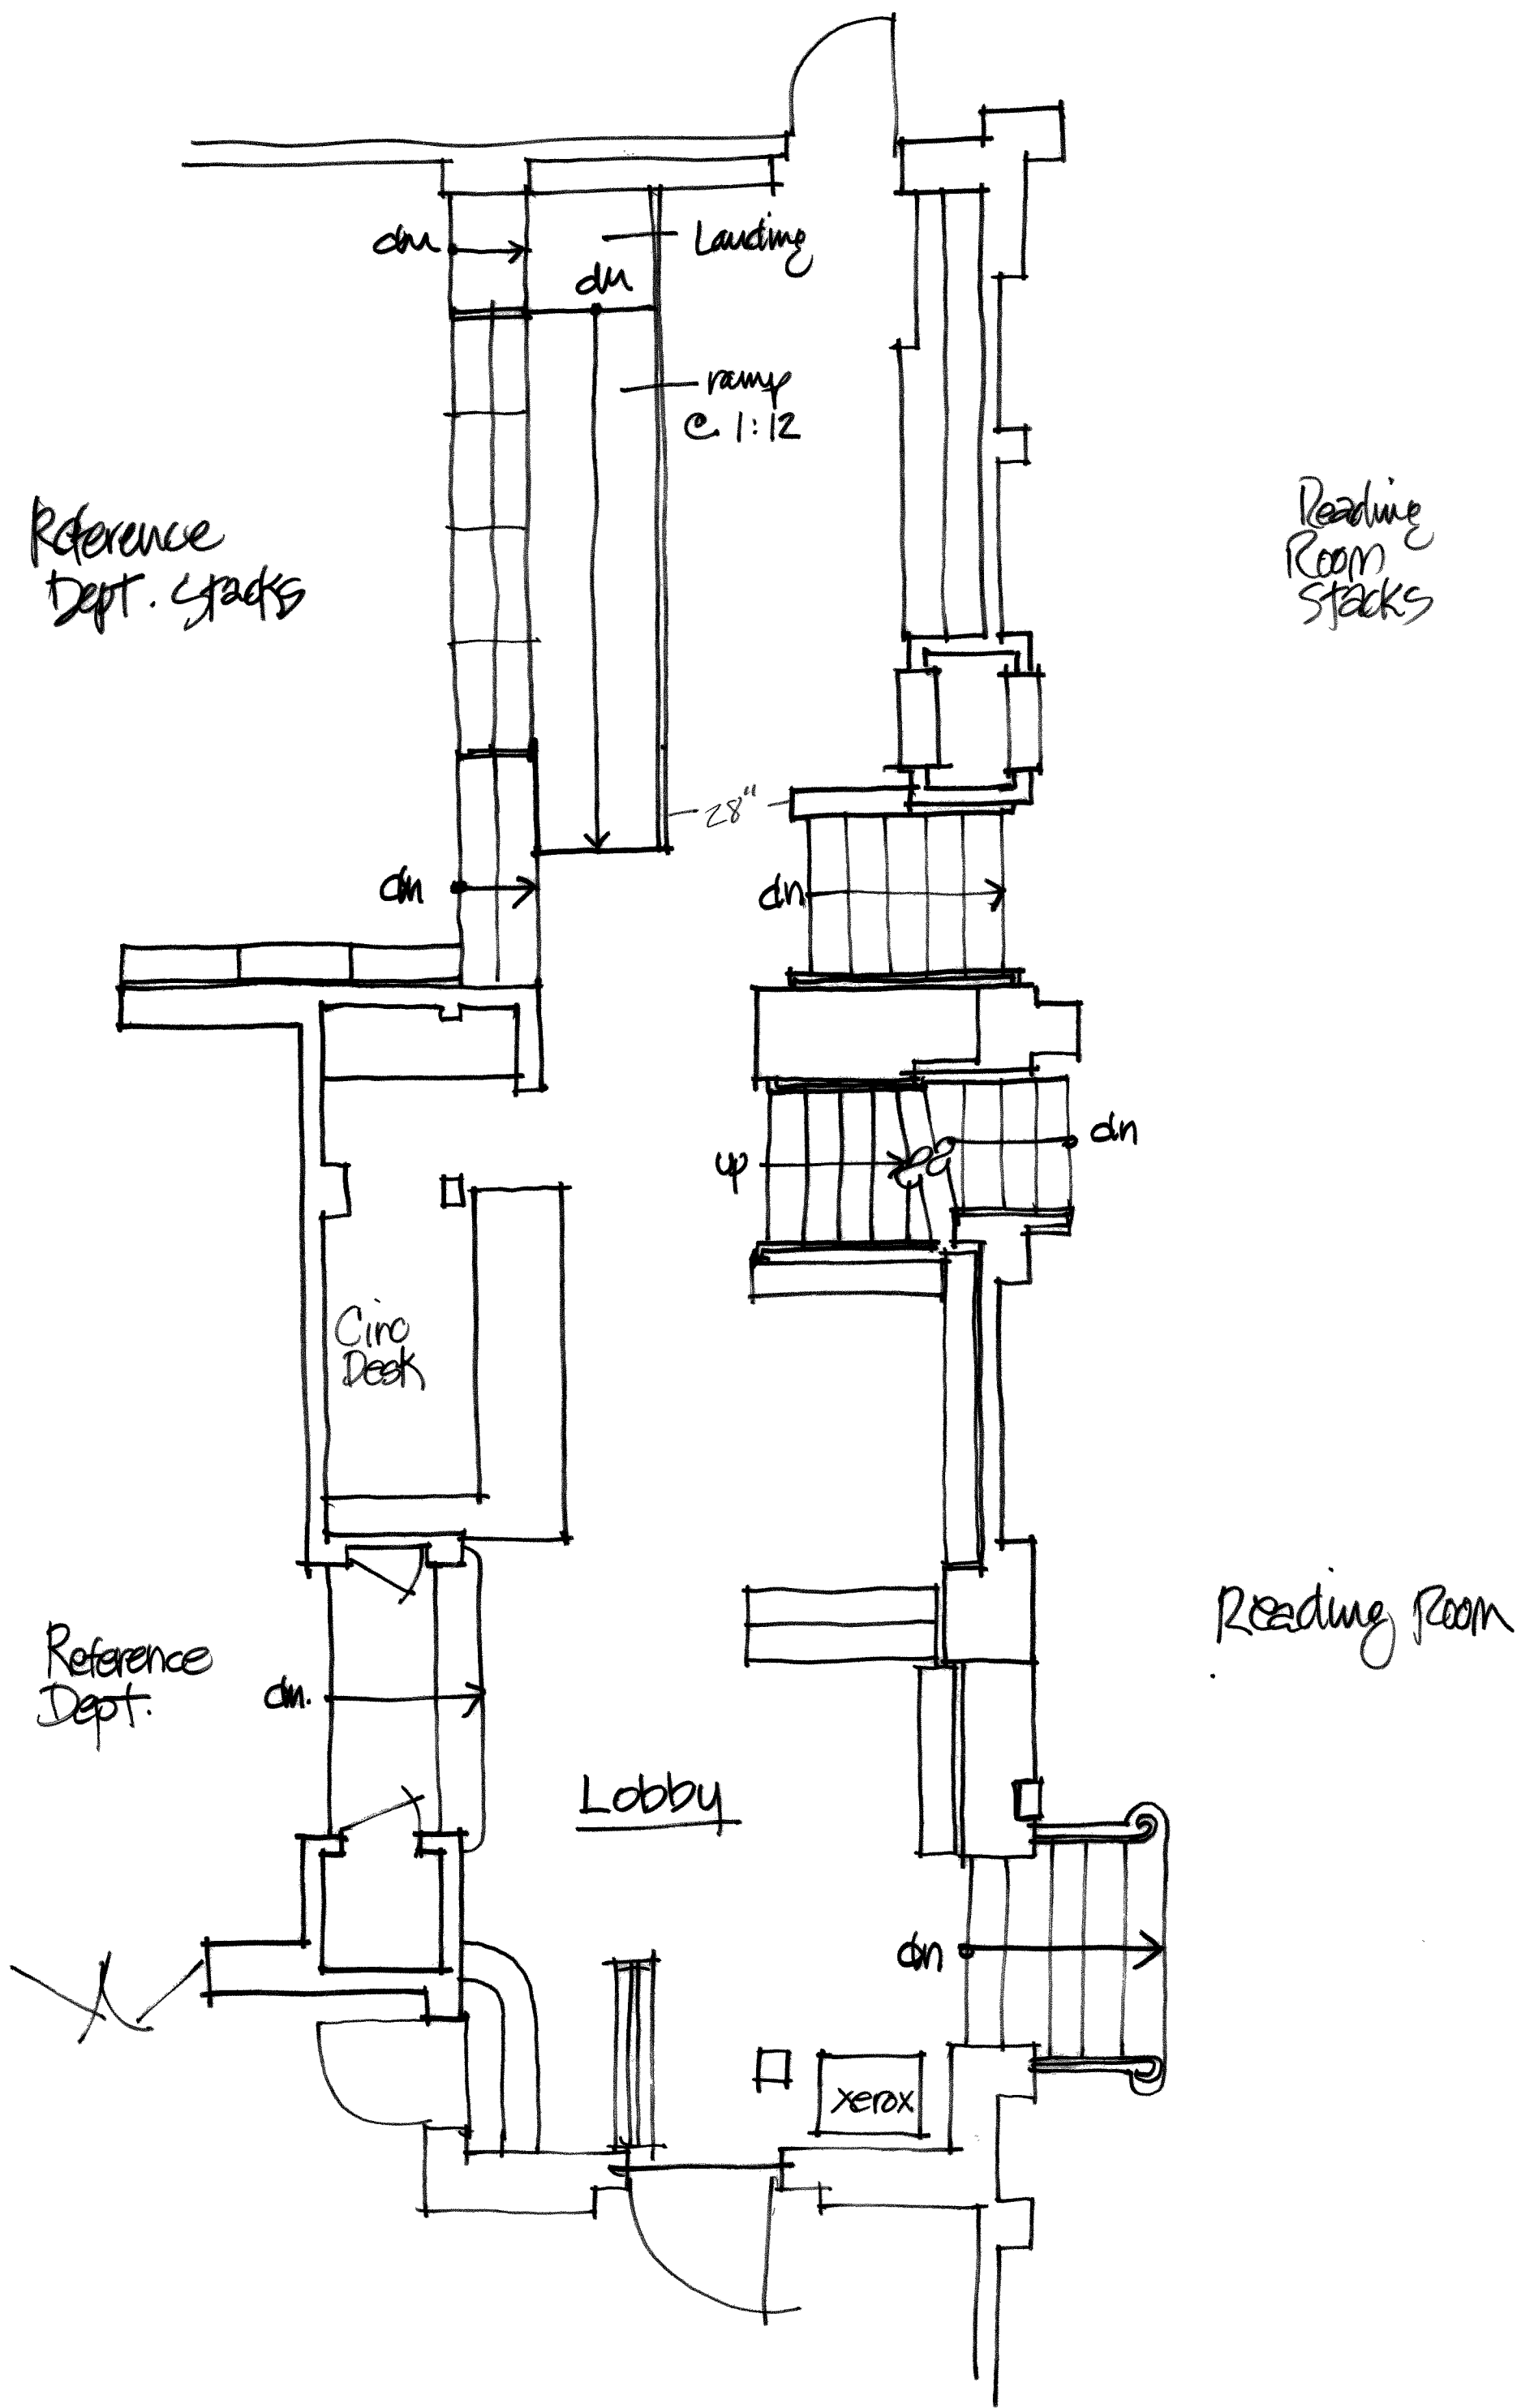

Reference Dept. stacks

Reading Room stacks

Circ Deck

Reference Dept.

Reading Room

Lobby

xerox

HML REMODEL

Ramp Study 5/10/89

