


SEATING PLAN AND LAYOUT

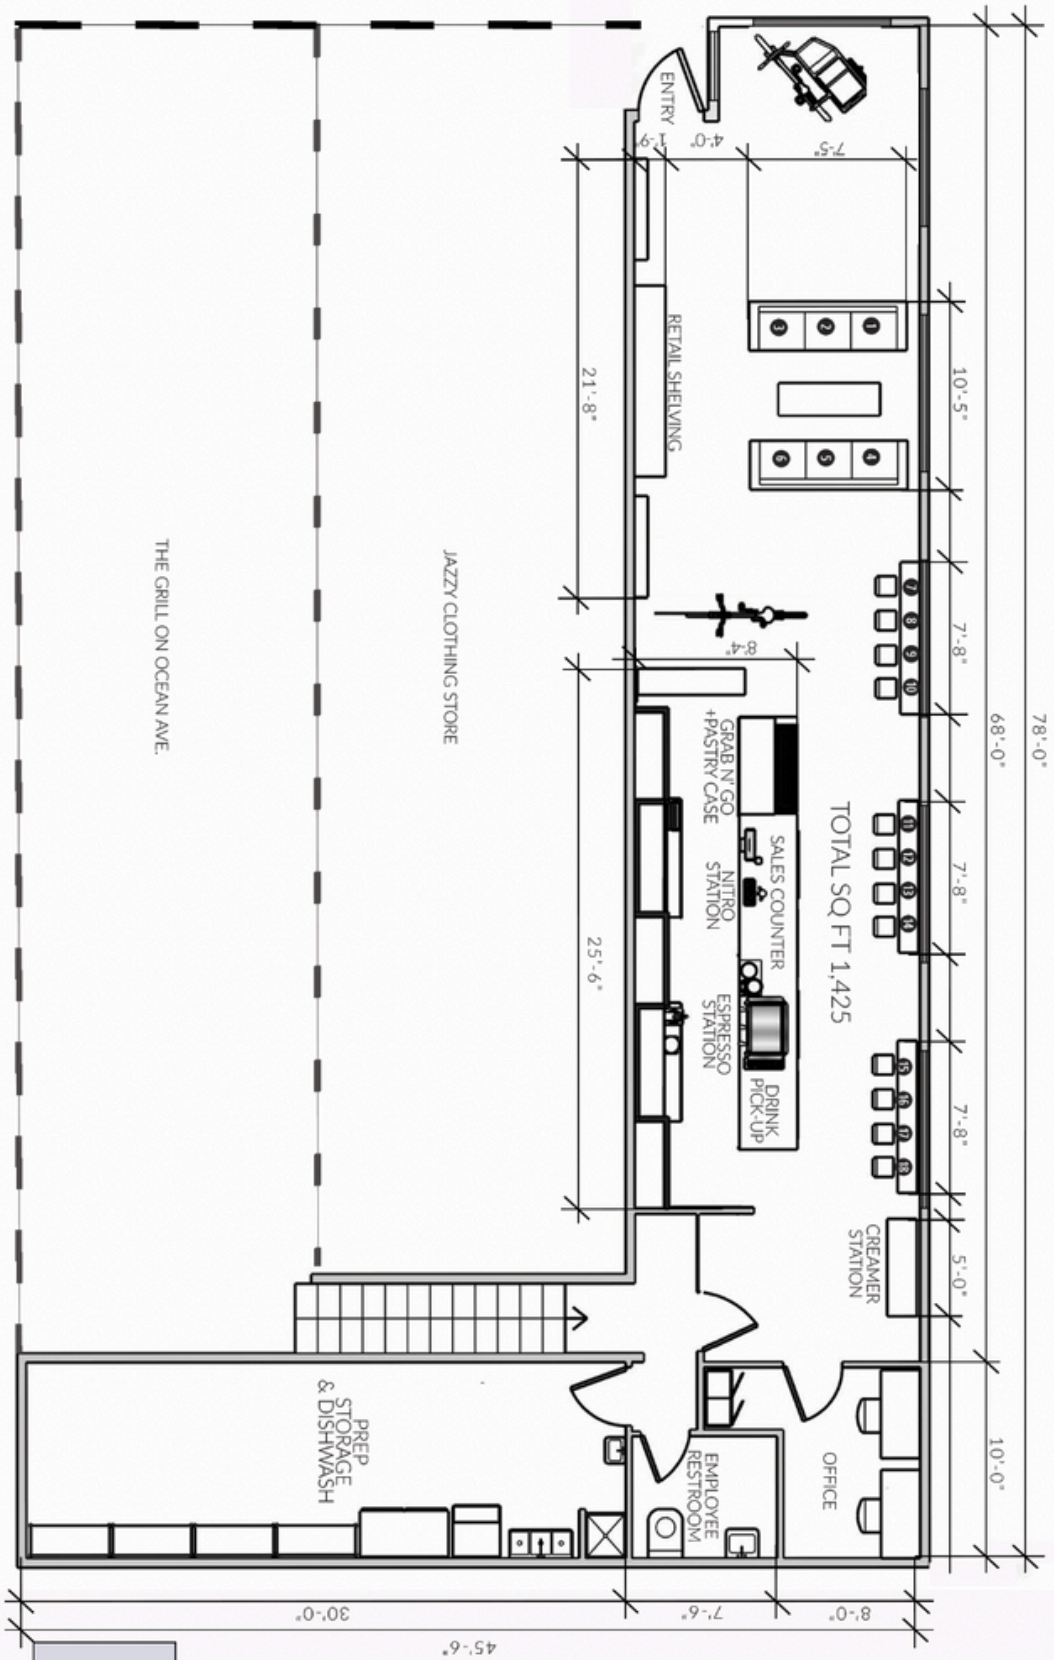

OUTDOOR TRASH AREA
ON RED EAGLE LANE
ACCESSED VIA STAIRWAY